



06/19/19 11:57 AM
06/19/19 11:57 AM

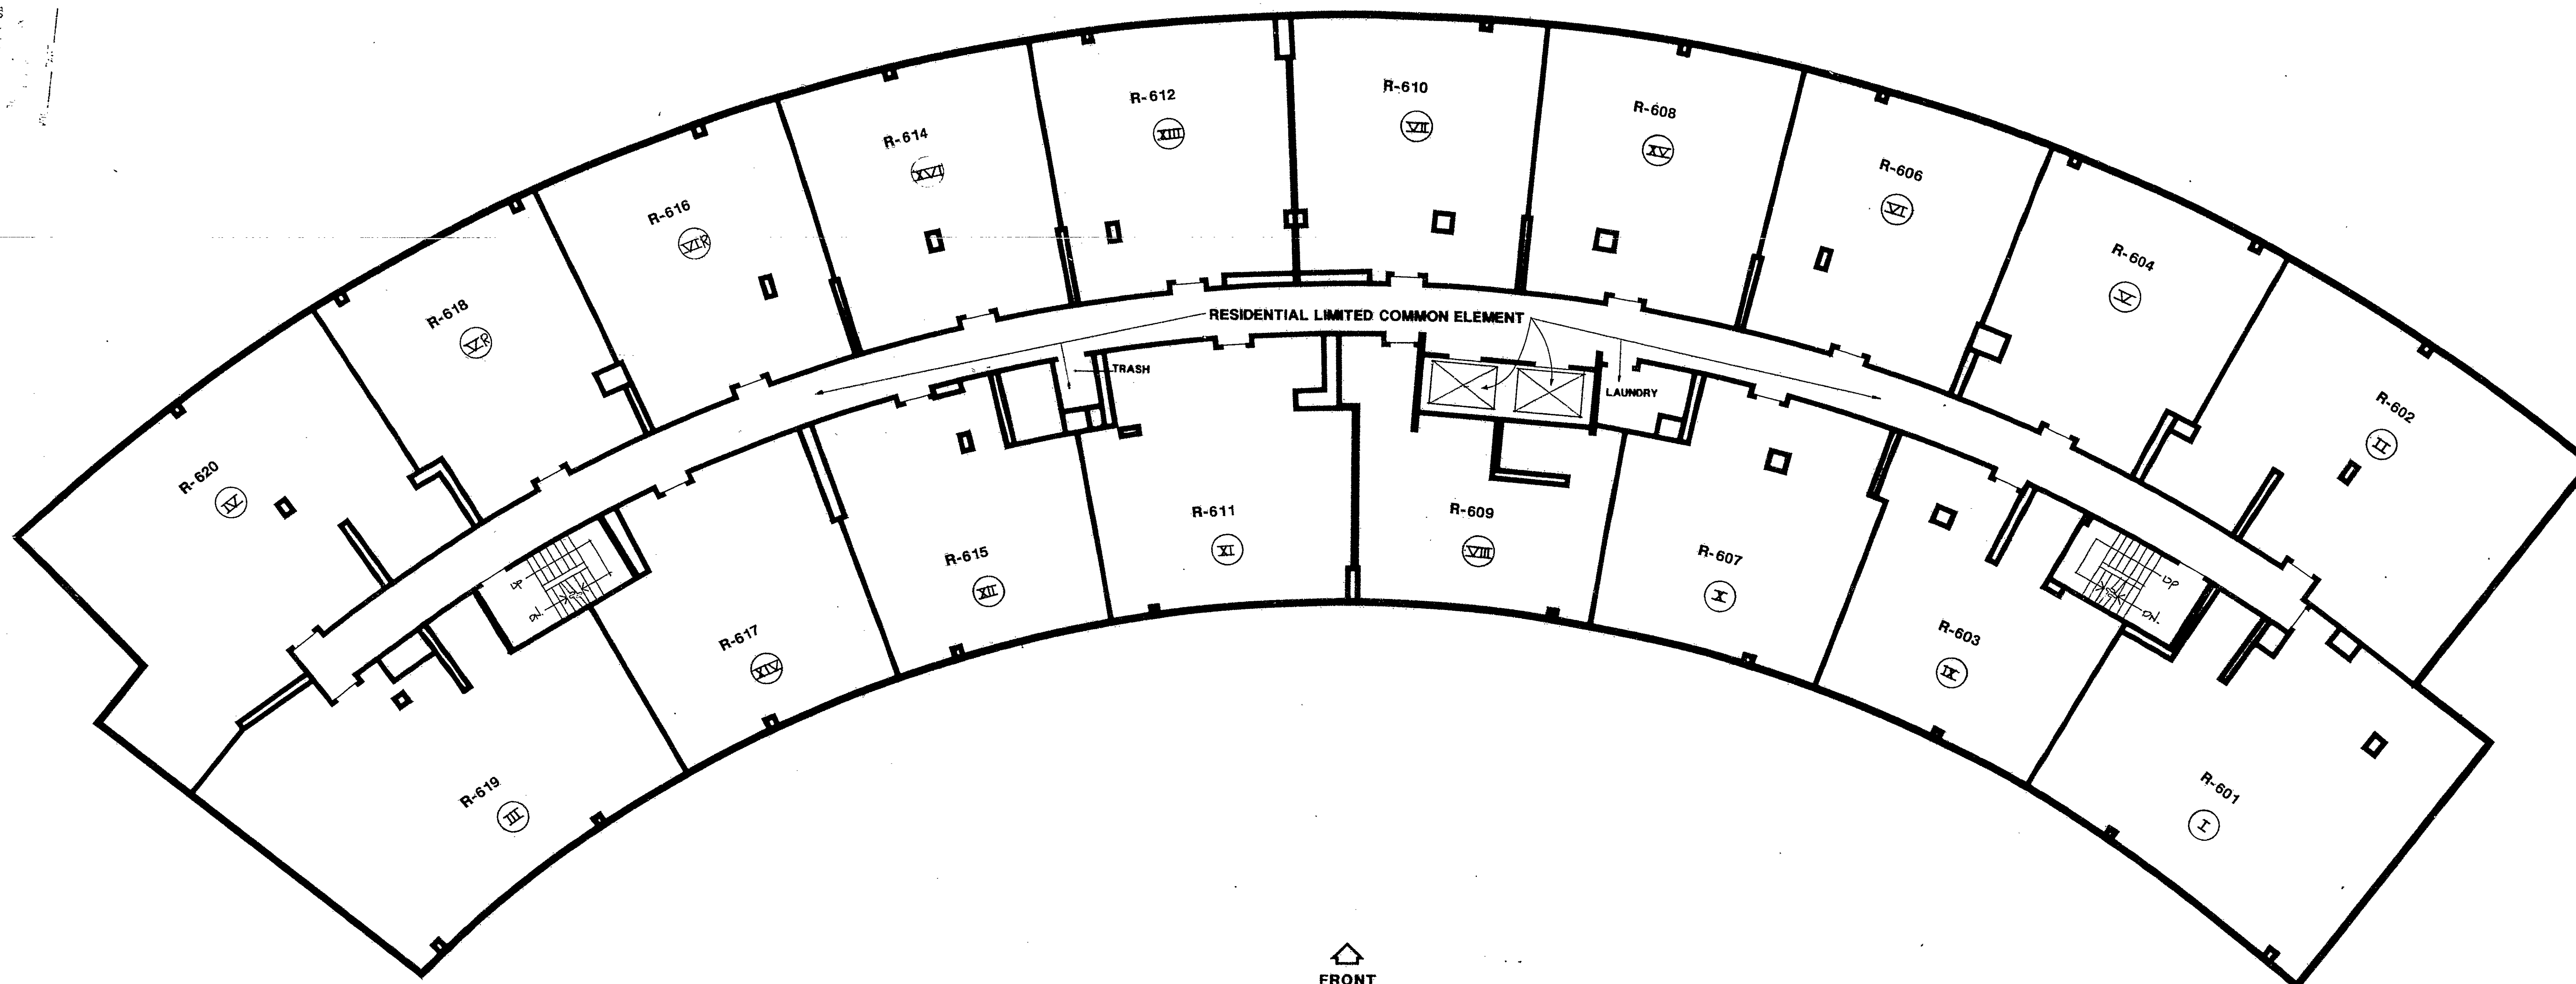

SIXTH FLOOR PLAN

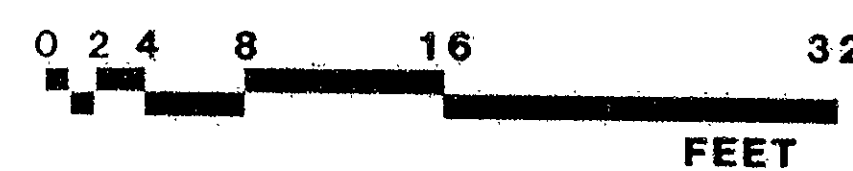

DISCLAIMER:

The undersigned does hereby certify that these Plans contain all of the information required by Section 47-228 of the Common Ownership Act relating to plans except to the extent that such information is shown on the survey which is Schedule A-3 to the Declaration.

James A. White

License No.

The word certify is an expression of Professional opinion which is based on his best knowledge, information and belief, and as such it constitutes neither a guarantee or warranty, expressed or implied.

LEGEND:

316 ← Unit Number

ⓧ ← Unit Type

- | | |
|-----|------------------|
| I | - 2-Bedroom Unit |
| II | - 2-Bedroom Unit |
| III | - 2-Bedroom Unit |
| IV | - 2-Bedroom Unit |
| V | - 1-Bedroom Unit |
| VI | - 1-Bedroom Unit |

- | | |
|------|------------------|
| VII | - 1-Bedroom Unit |
| VIII | - Studio Unit |
| IX | - 1-Bedroom Unit |
| X | - 1-Bedroom Unit |
| XI | - 1-Bedroom Unit |
| XII | - 1-Bedroom Unit |
| XIII | - 1-Bedroom Unit |
| XIV | - 1-Bedroom Unit |
| XV | - 1-Bedroom Unit |
| XVI | - 1-Bedroom Unit |

NOTES:

All Elevations are referenced to:
Top of Conc. Slab Basement.

All other Elevations are + ("+") or - ("-") this Elevation.
See Schedule A-3 for Basement Slab Elevation

BUSHNELL ON THE PARK

SCHEDULE A-4 TO DECLARATION OF
SCHWARTZ GINSBERG BUSHNELL PARTNERS

SIXTH FLOOR
PLAN

SCALE
NOTED

DATE
6-14-88

PROJECT NO.
45-87

DRAWN BY
C. A. H.

CHECKED BY

**Kane & White
Architects**

12 WASHINGTON ST., SUITE 200
ROCKFORD, CONNECTICUT 06007

DRAWING NO.

10

OF 19

