


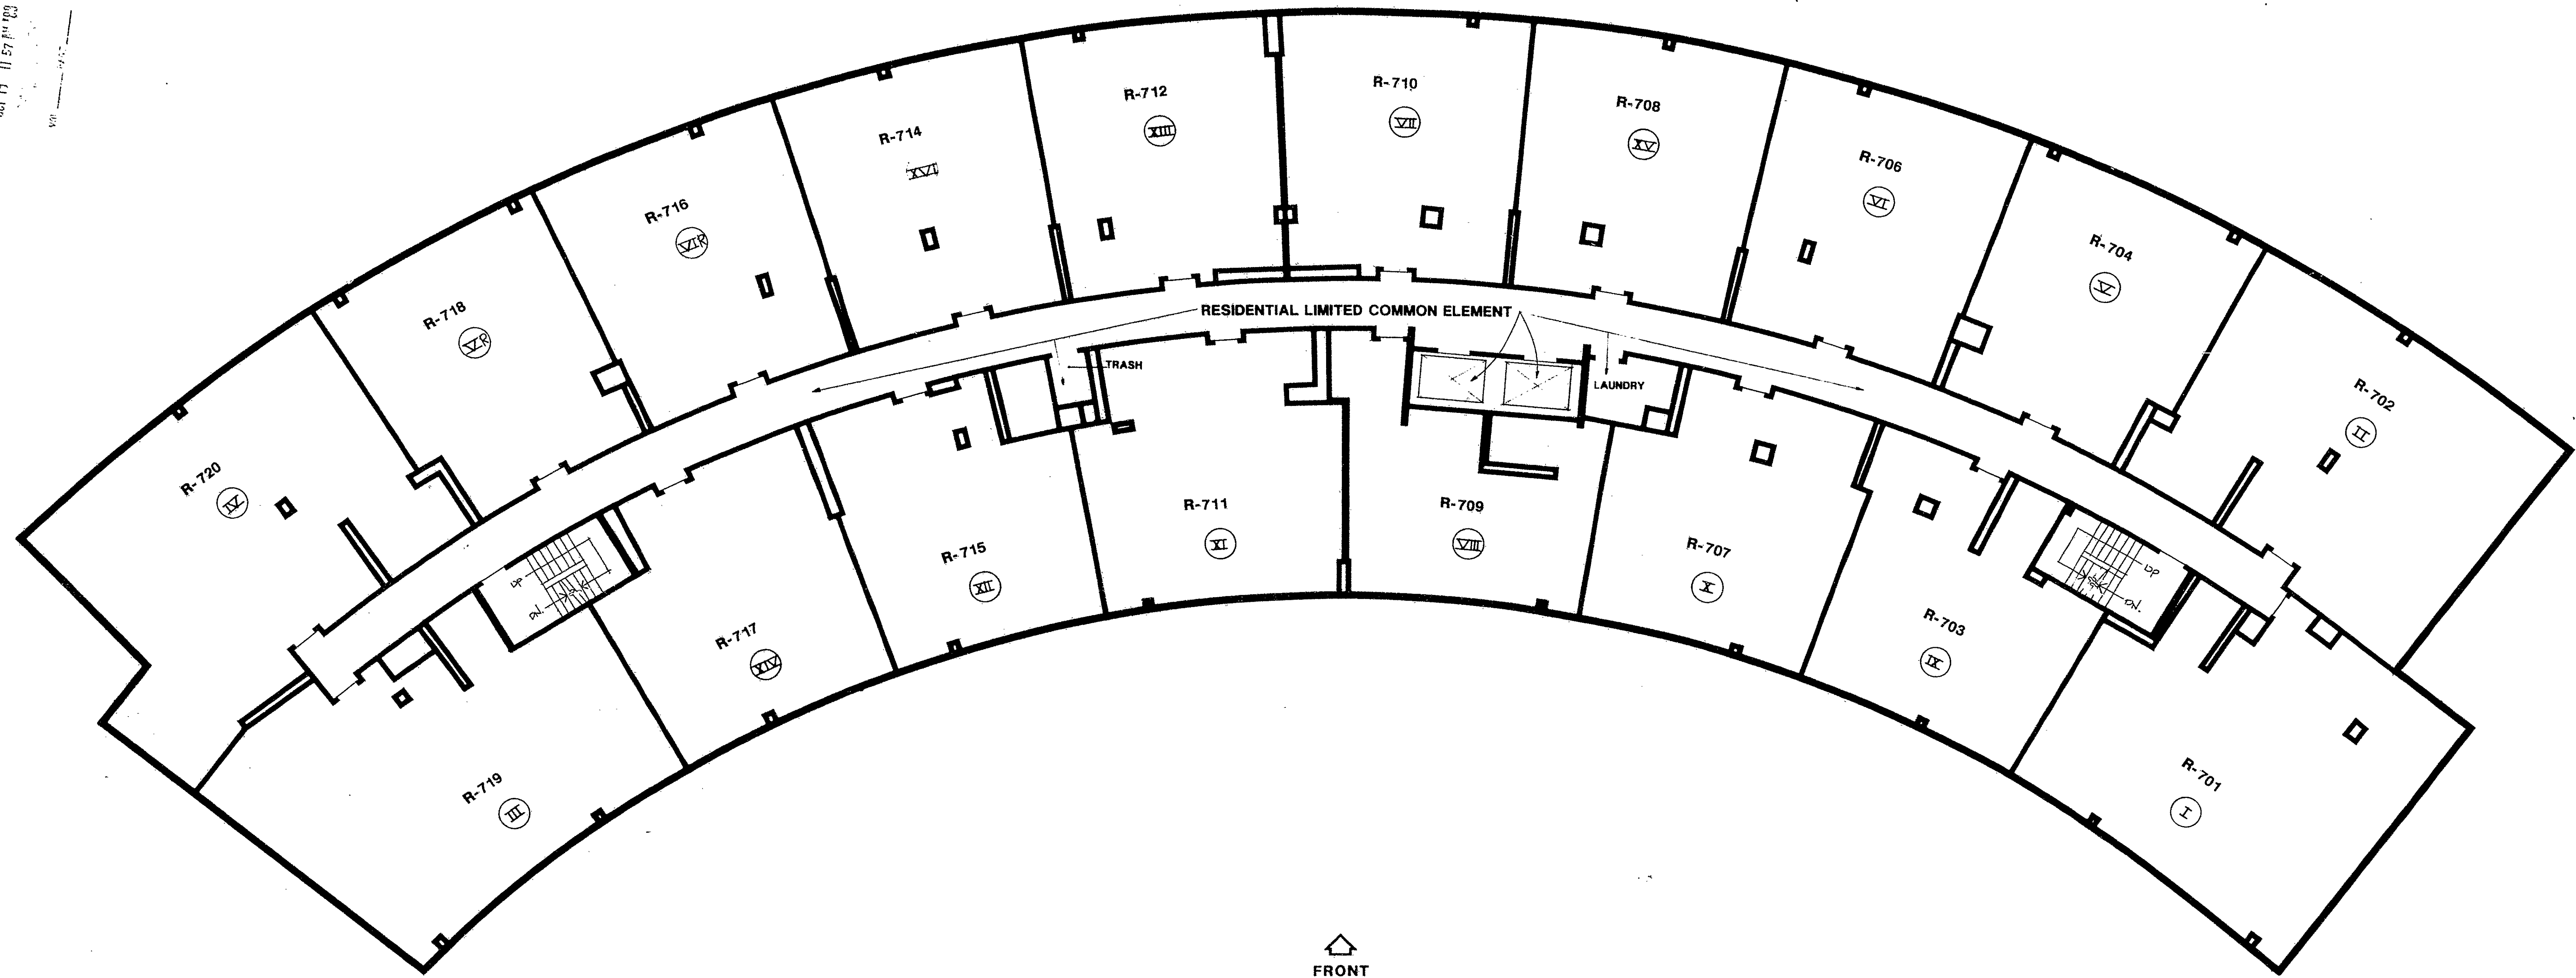

SEVENTH FLOOR PLAN

0 2 4 8 16 32
FEET

CERTIFICATION:
The undersigned does hereby certify that these Plans contain all of the information required by Section 47-228 of the Common Interest Ownership Act relating to plans except to the extent that such information is shown on the survey which is Schedule A-3 to the Declaration.

11560
License No.

The word certify is an expression of Professional opinion which is based on his best knowledge, information and belief, and as such it constitutes neither a guarantee or warranty, expressed or implied.

LEGEND:

316 ← Unit Number

VI ← Unit Type

- | | | | |
|-----|------------------|-------|------------------|
| I | - 2-Bedroom Unit | XVII | - 1-Bedroom Unit |
| II | - 2-Bedroom Unit | XVIII | - Studio Unit |
| III | - 2-Bedroom Unit | IX | - 1-Bedroom Unit |
| IV | - 2-Bedroom Unit | X | - 1-Bedroom Unit |
| V | - 1-Bedroom Unit | XI | - 1-Bedroom Unit |
| VI | - 1-Bedroom Unit | XII | - 1-Bedroom Unit |
| | | XIII | - 1-Bedroom Unit |
| | | XIV | - 1-Bedroom Unit |
| | | XV | - 1-Bedroom Unit |
| | | XVI | - 1-Bedroom Unit |

NOTES:

All Elevations are referenced to:
Top of Conc. Slab Basement.


All other Elevations are + ("ft.") or - ("ft.") this Elevation.
See Schedule A-3 for Basement Slab Elevation

BUSHNELL ON THE PARK

SCHEDULE A-4 TO DECLARATION OF
SCHWARTZ GINSBERG BUSHNELL PARTNERS

SEVENTH FLOOR
PLAN

SCALE
NOTED
DATE
6-14-88
PROJECT NO.
45-B7
DRAWN BY
C.G.H.
CHECKED BY

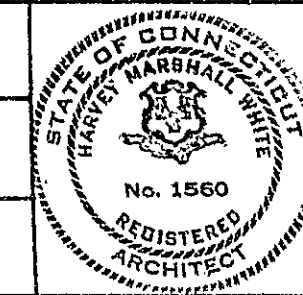

**Kane & White
Architects**
12 WINDSOR HALL (203) 242-0127
BLOOMFIELD, CONNECTICUT 06002

DRAWING NO.

11

OF 19

0 1 2 3 4
INCHES