


10
11
12
13
14
15
16
17
18
19
20
21
22
23
24
25
26
27
28
29
30
31
32
33
34
35
36
37
38
39
40
41
42
43
44
45
46
47
48
49
50
51
52
53
54
55
56
57
58
59
60
61
62
63
64
65
66
67
68
69
70
71
72
73
74
75
76
77
78
79
80
81
82
83
84
85
86
87
88
89
90
91
92
93
94
95
96
97
98
99
100

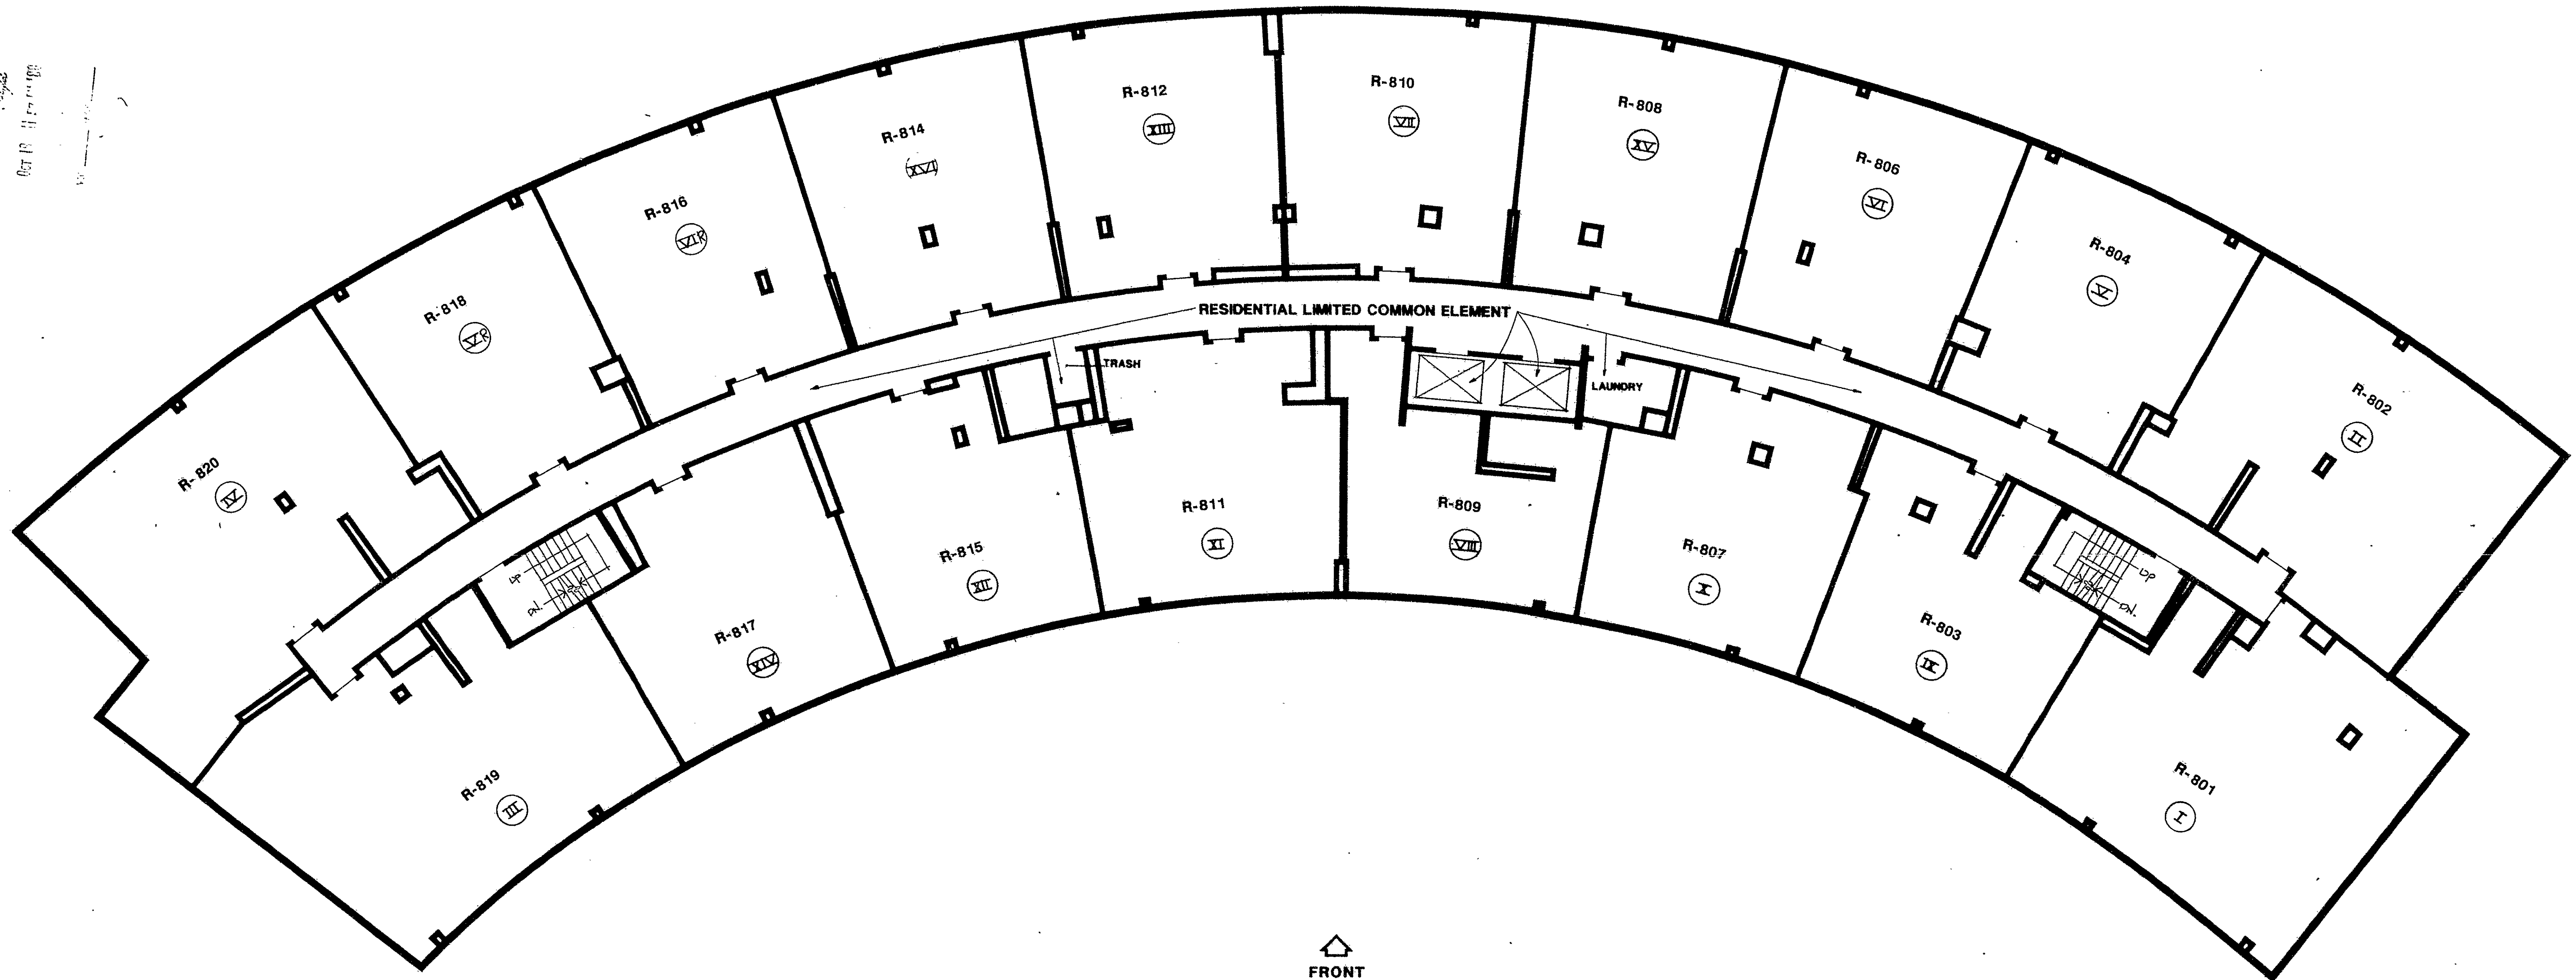

EIGHTH FLOOR PLAN



CERTIFICATION:
The undersigned does hereby certify that these Plans contain all of the information required by Section 47-228 of the Common Interest Ownership Act relating to plans except to the extent that such information is shown on the survey which is Schedule A-3 to the Declaration.

The word certify is an expression of Professional opinion which is based on his best knowledge, information and belief, and as such it constitutes neither a guarantee or warranty, expressed or implied.

LEGEND:

316 ← Unit Number

⊙ ← Unit Type

- | | |
|-----|------------------|
| I | - 2-Bedroom Unit |
| II | - 2-Bedroom Unit |
| III | - 2-Bedroom Unit |
| IV | - 2-Bedroom Unit |
| V | - 1-Bedroom Unit |
| VI | - 1-Bedroom Unit |

- | | |
|------|------------------|
| VII | - 1-Bedroom Unit |
| VIII | - Studio Unit |
| IX | - 1-Bedroom Unit |
| X | - 1-Bedroom Unit |
| XI | - 1-Bedroom Unit |
| XII | - 1-Bedroom Unit |
| XIII | - 1-Bedroom Unit |
| XIV | - 1-Bedroom Unit |
| XV | - 1-Bedroom Unit |
| XVI | - 1-Bedroom Unit |

NOTES:

All Elevations are referenced to:
Top of Conc. Slab
Basement.

All other Elevations are + ('-') or - ('-') this Elevation.
See Schedule A-3 for Basement Slab Elevation

BUSHNELL ON THE PARK

SCHEDULE A-4 TO DECLARATION OF
SCHWARTZ GINSBERG BUSHNELL PARTNERS

EIGHTH FLOOR
PLAN

SCALE
NOTED

DATE
6-14-88

PROJECT NO.
45-87

DRAWN BY
C. H. H.

CHECKED BY



**Kenneth White
Architects**
17 WASHINGTON STREET, SUITE 200
ROCKFORD, CONNECTICUT 06082

DRAWING NO.

12

OF 19

