


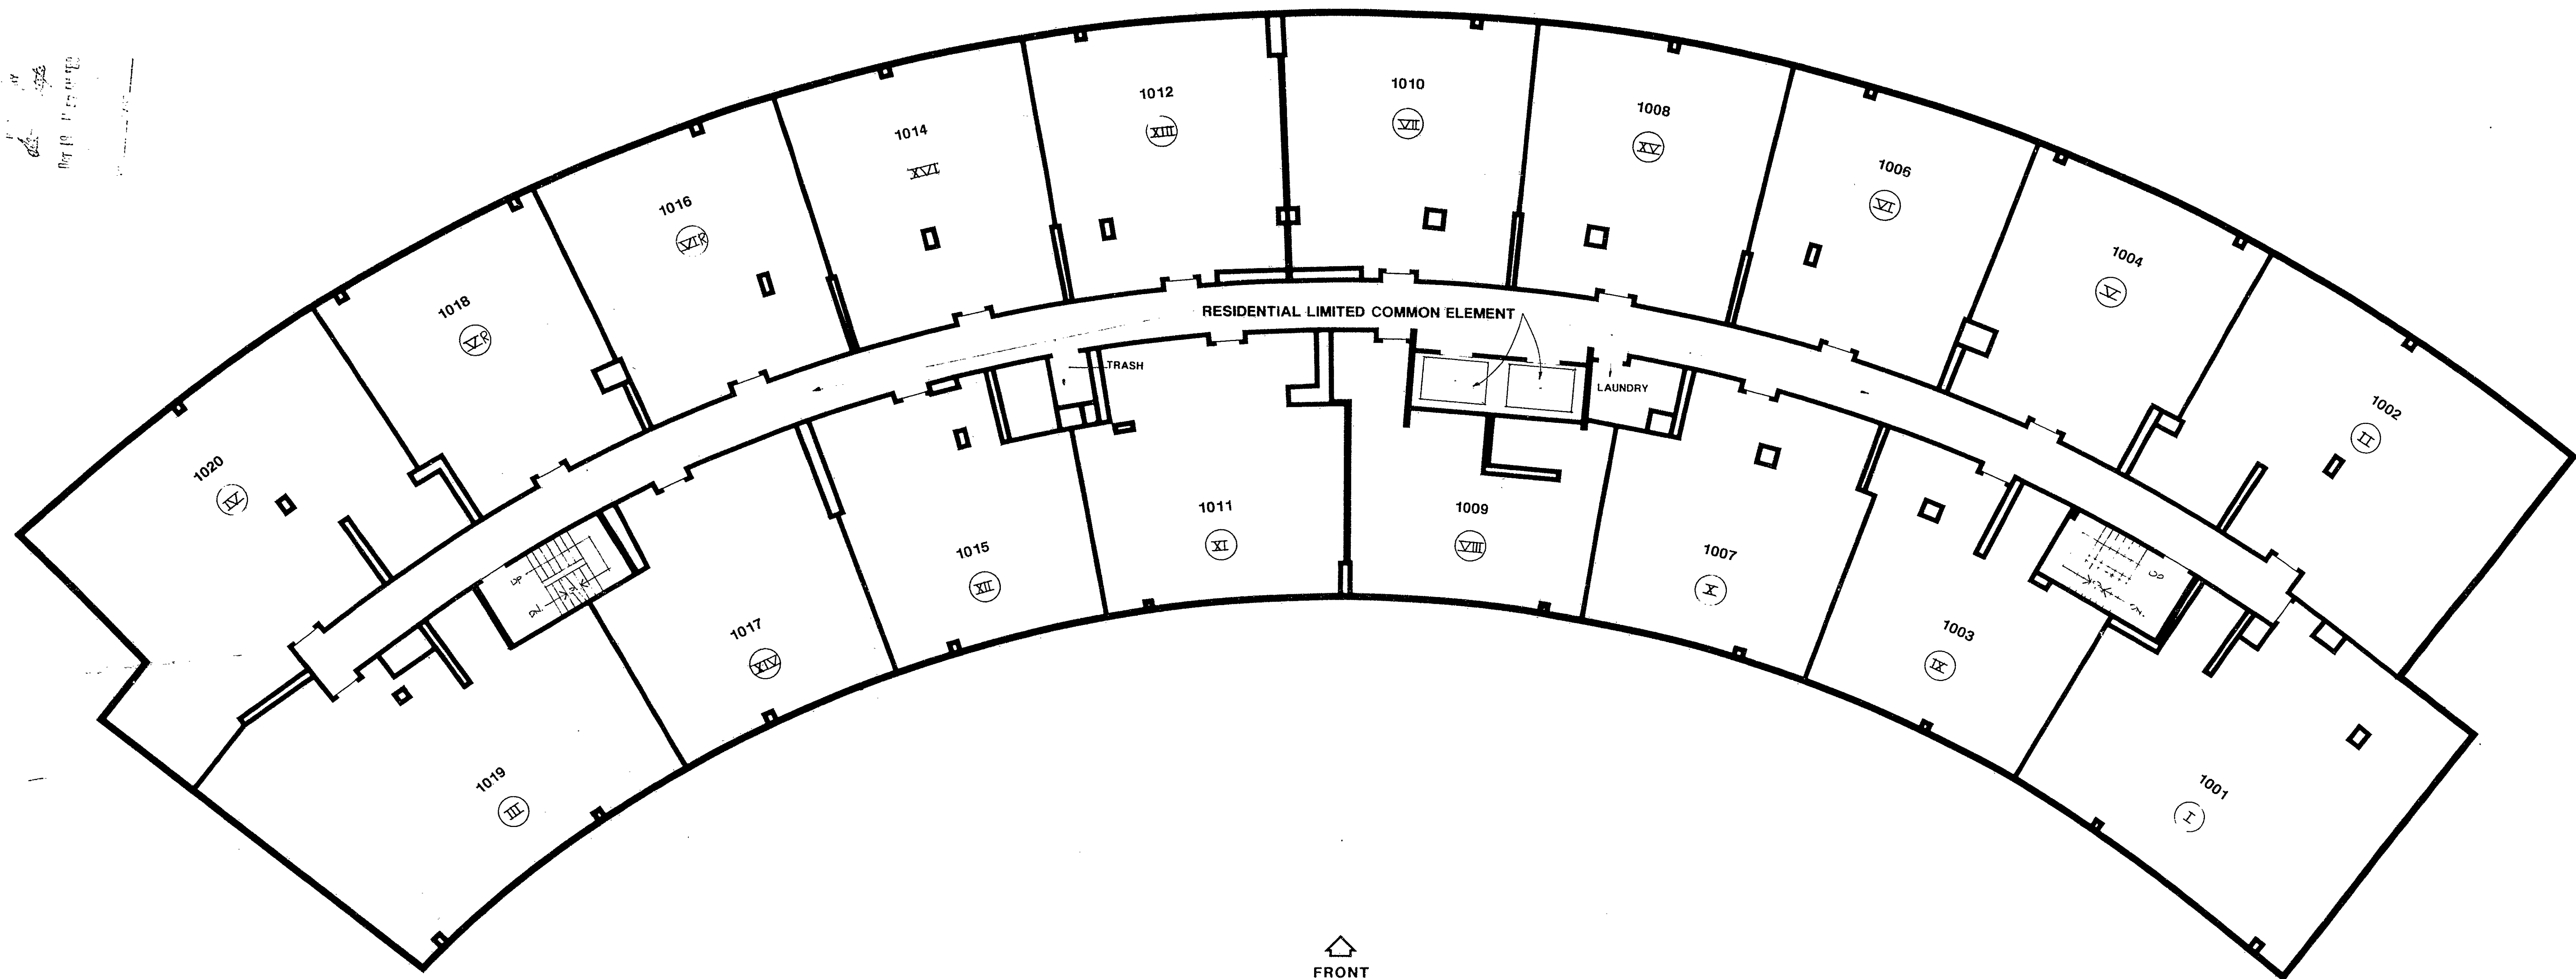

TENTH FLOOR PLAN

0 2 4 8 16 32 FEET		LEGEND: 316 ← Unit Number Ⓥ ← Unit Type I - 2-Bedroom Unit II - 2-Bedroom Unit III - 2-Bedroom Unit IV - 2-Bedroom Unit V - 1-Bedroom Unit VI - 1-Bedroom Unit XI - 1-Bedroom Unit XII - Studio Unit XIII - 1-Bedroom Unit XIV - 1-Bedroom Unit XV - 1-Bedroom Unit XVI - 1-Bedroom Unit XVII - 1-Bedroom Unit XVIII - 1-Bedroom Unit XIX - 1-Bedroom Unit		NOTES: All Elevations are referenced to: Top of Conc. Slab Basement. All other Elevations are + ("'-") or - ("'-") this Elevation. See Schedule A-3 for Basement Slab Elevation		BUSHNELL ON THE PARK SCHEDULE A-4 TO DECLARATION OF SCHWARTZ GINSBERG BUSHNELL PARTNERS		TENTH FLOOR PLAN		SCALE NOTED DATE 6-14-88 PROJECT NO. 45-87 DRAWN BY C.G.H. CHECKED BY		Kane & White Architects 12 WATKINS BLVD. (200) 242-0127 BROOKFIELD, CONNECTICUT 06007 REGISTERED ARCHITECT No. 1560		14 OF 19	
-------------------------------	--	--	--	--	--	--	--	-----------------------------	--	--	--	---	--	---------------------	--

