




RECEIVED BY
DATE 11-11-80
TIME 11:30 AM

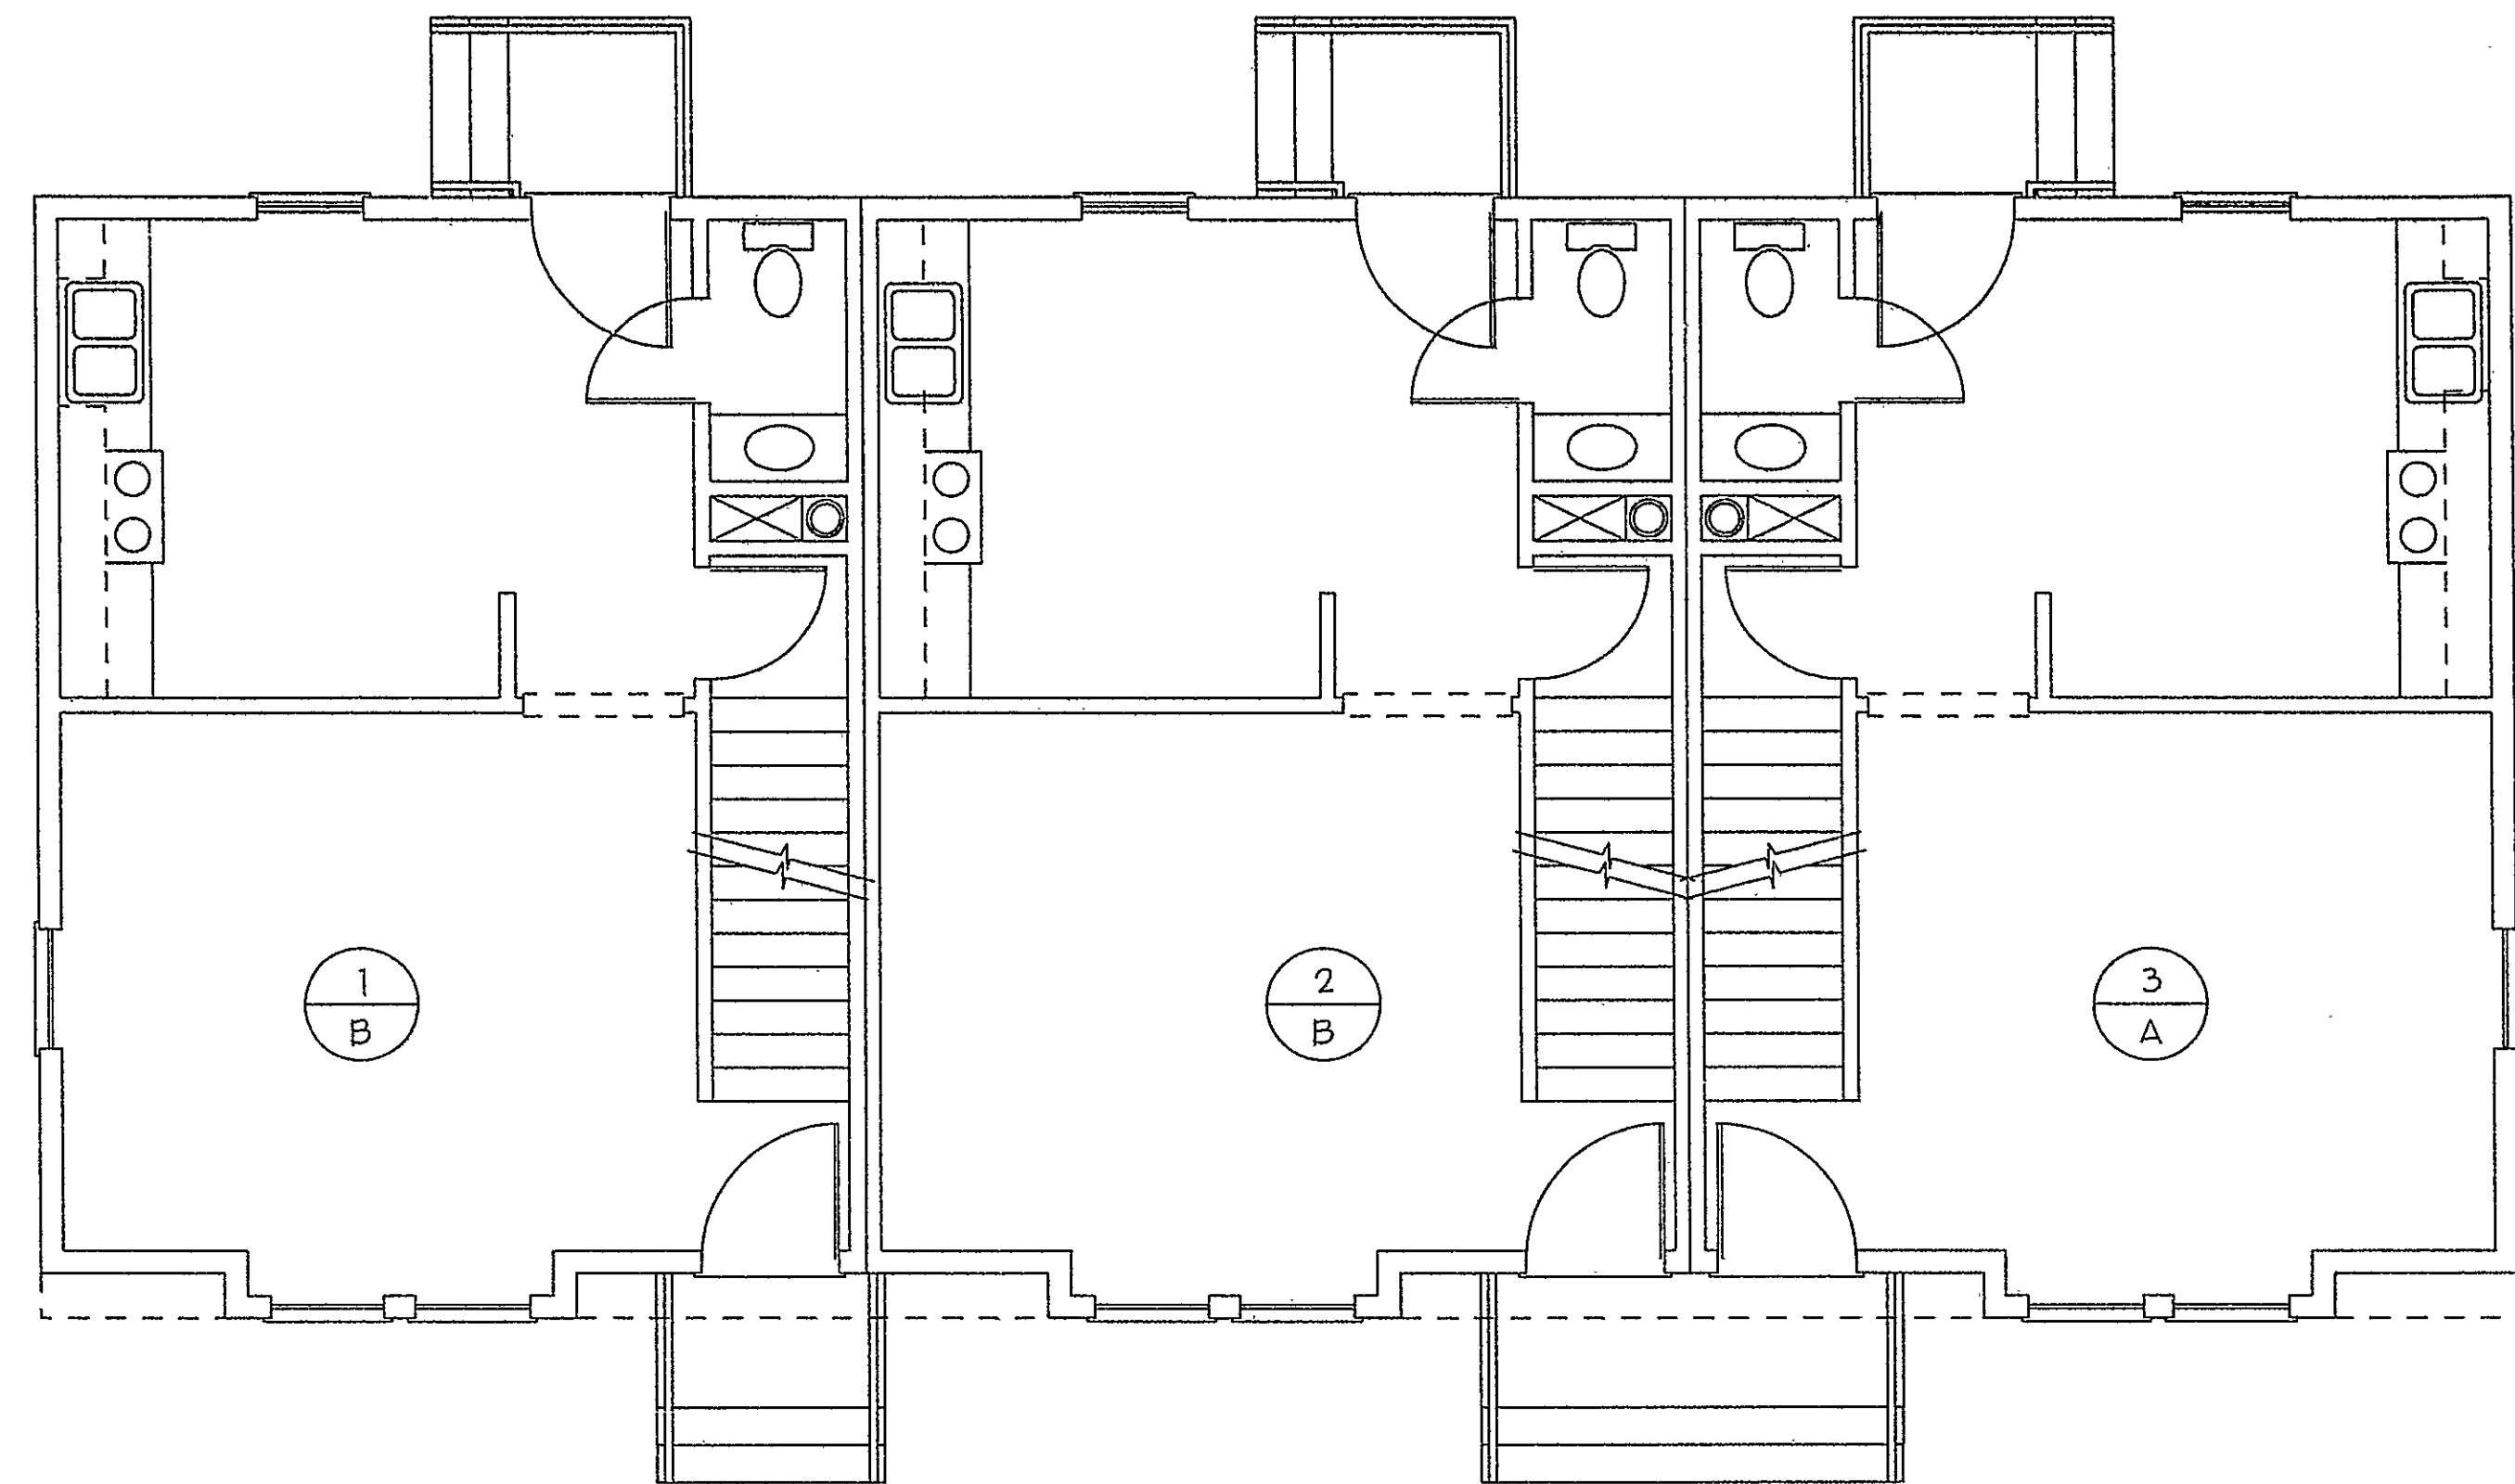

FIRST FLOOR PLAN

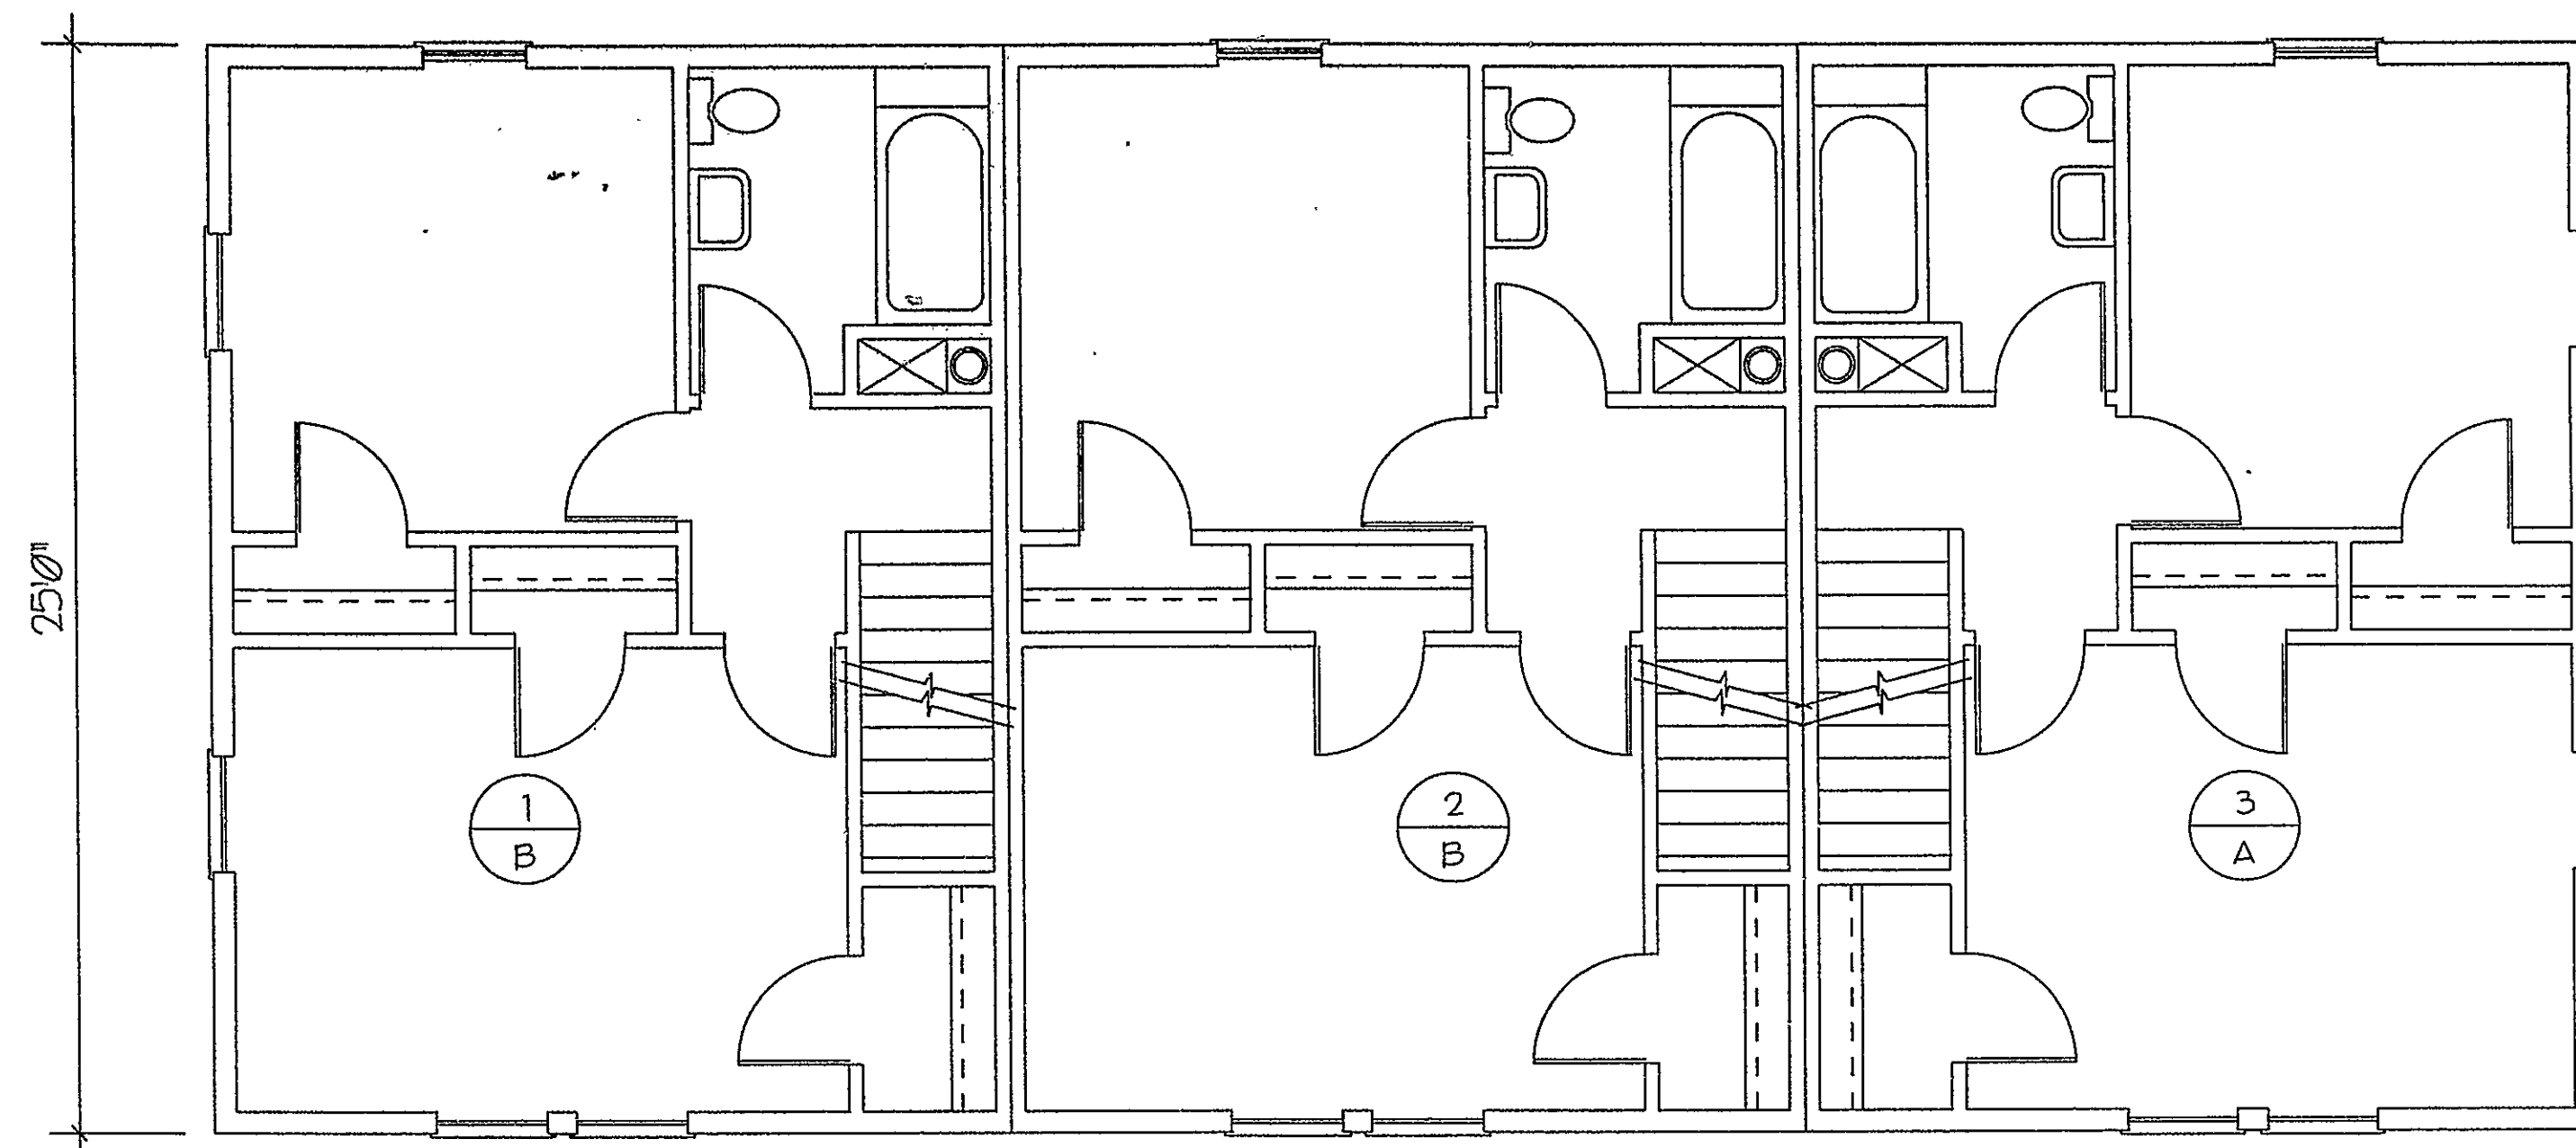

SECOND FLOOR PLAN

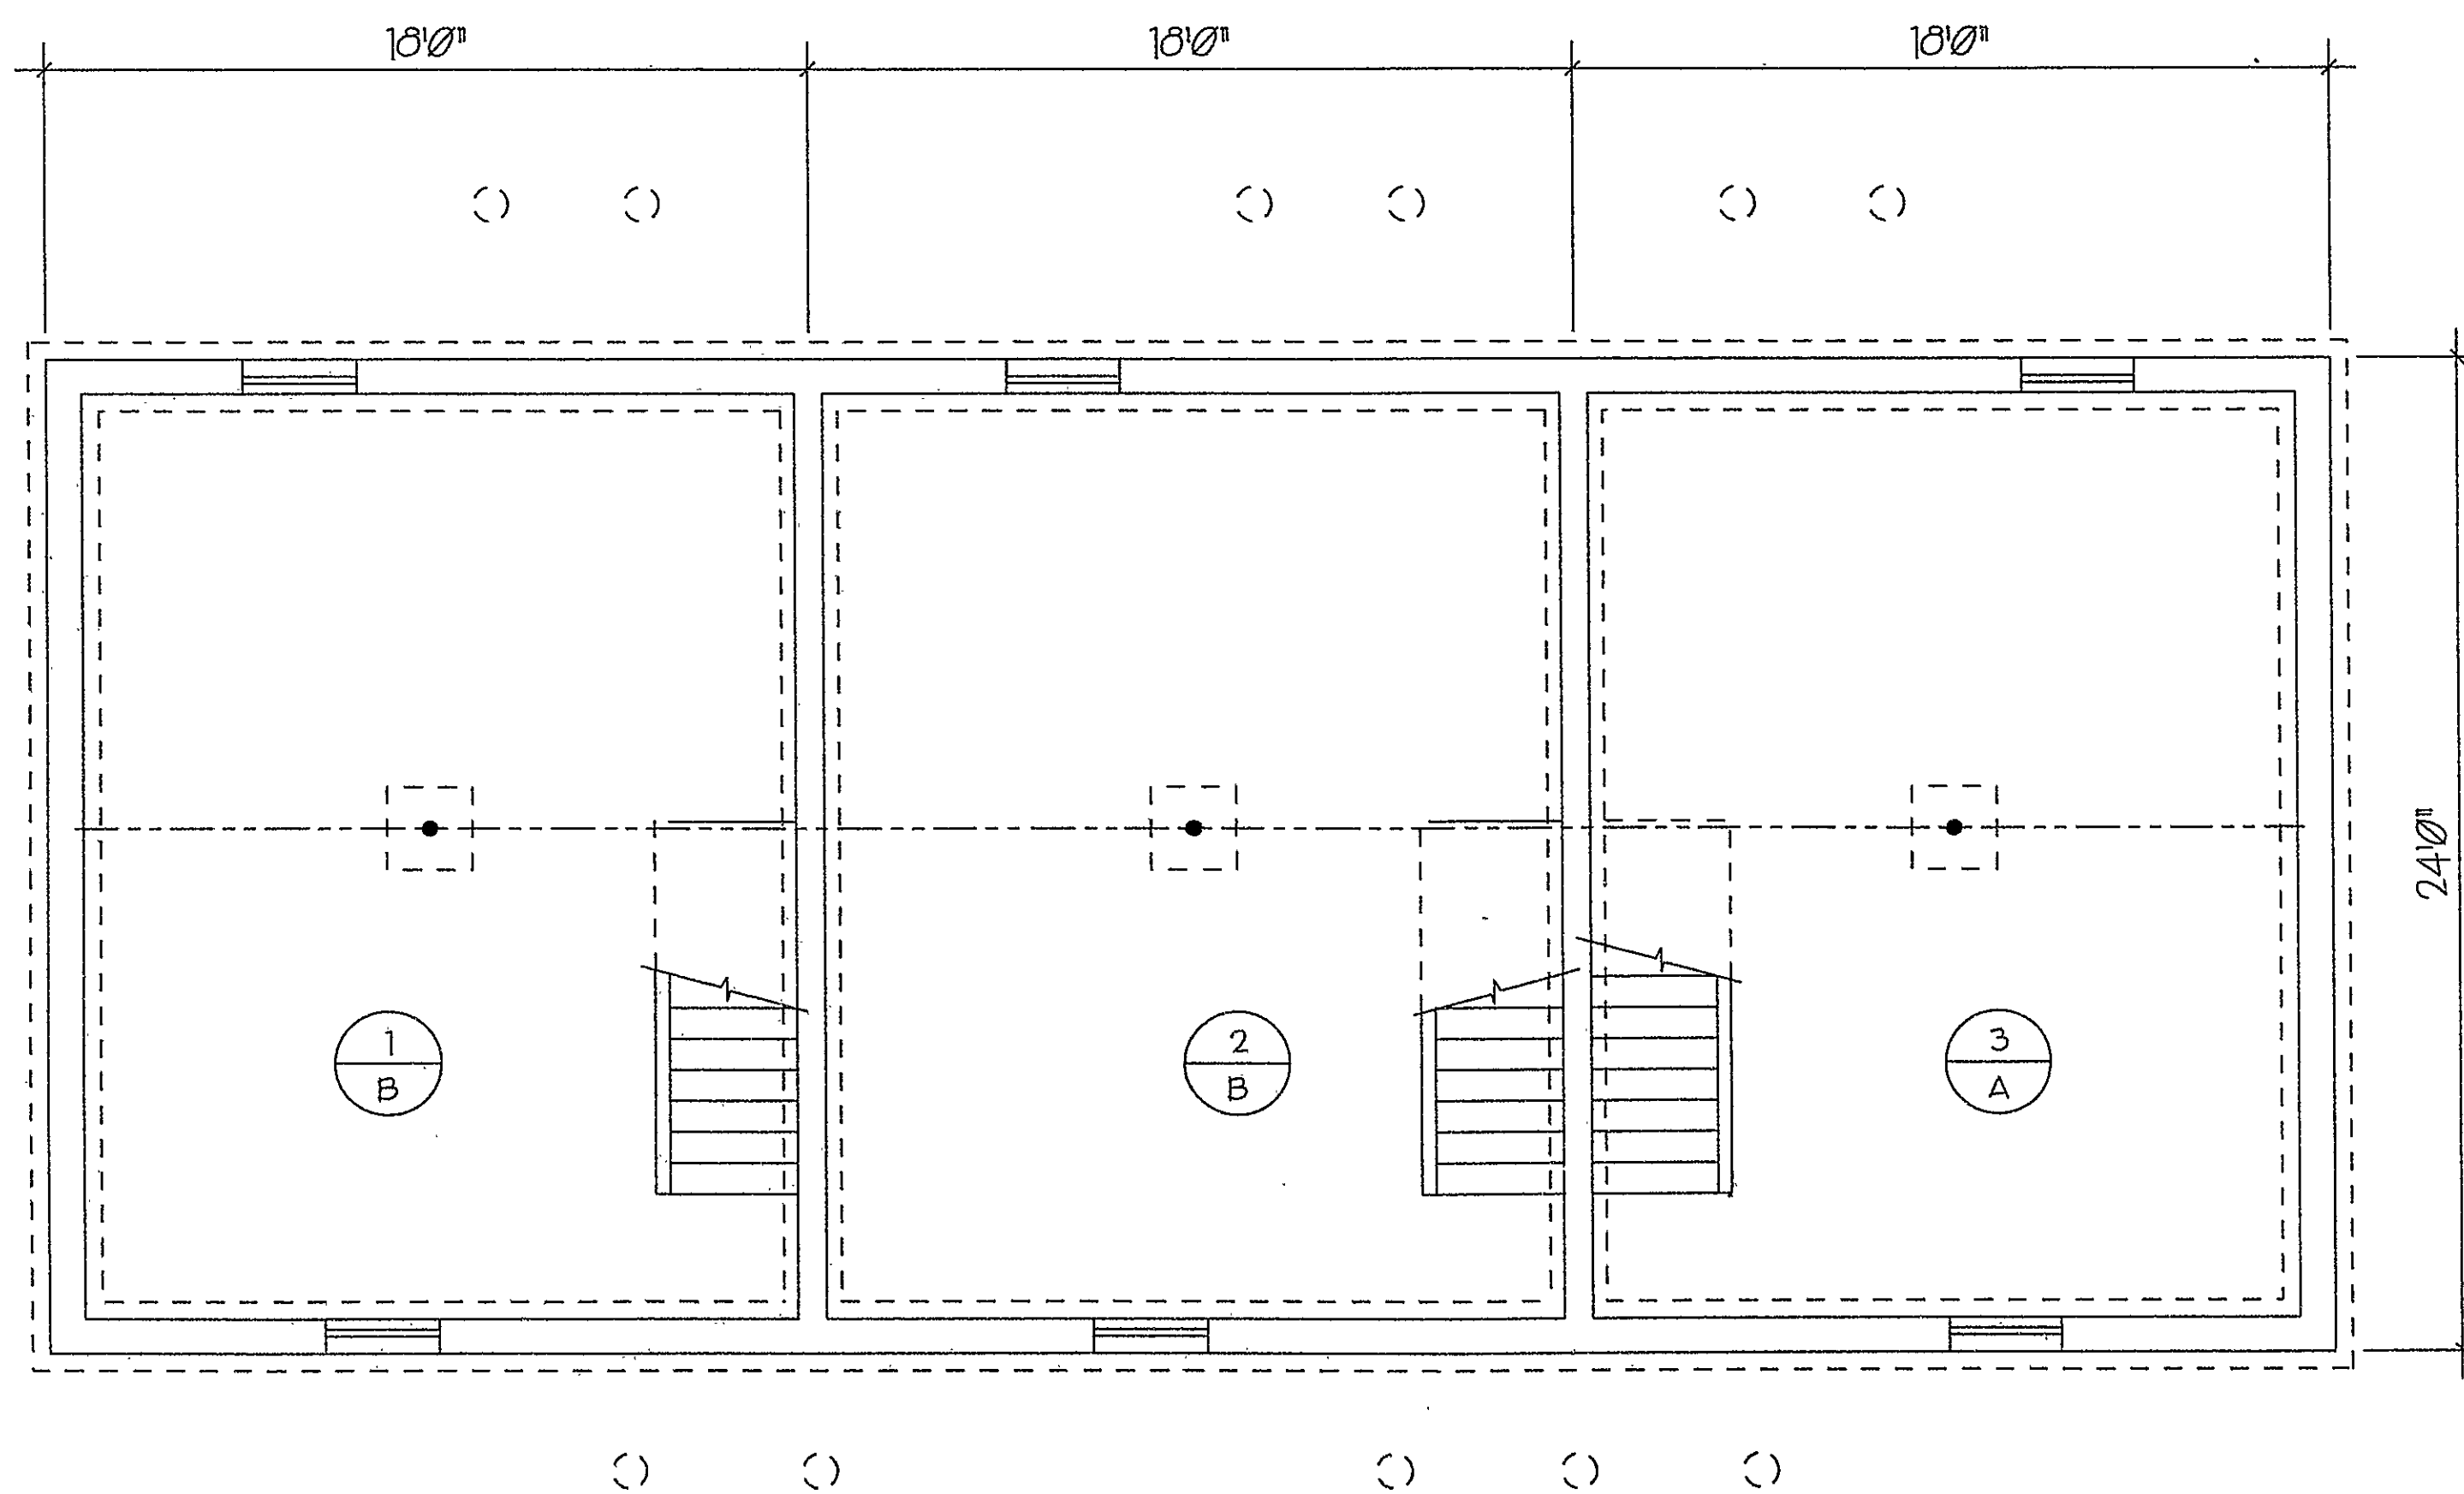


BASEMENT PLAN


THE UNDERSIGNED DOES HEREBY CERTIFY THAT THESE DRAWINGS CONTAIN ALL THE INFORMATION RELATED TO PLANS REQUIRED BY SECTION 47-220 OF THE CT. GENERAL STATUTES, AS AMENDED.
Thomas A. Manning 6274
SIGNATURE LICENSE NO.

THE WORD 'CERTIFY' IS AN EXPRESSION OF PROFESSIONAL OPINION WHICH IS BASED ON ONE'S BEST KNOWLEDGE, INFORMATION AND BELIEF, AND AS SUCH CONSTITUTES NEITHER A GUARANTEE NOR WARRANTY EXPRESSED OR IMPLIED.

UNIT AREAS				
UNIT TYPE	AREA PER FLR. (SQ. FT.)			TOTAL AREA (SQ. FT.)
	BSMT.	1ST	2ND	
A	375.9	394.6	412.0	1182.7
B	375.9	394.6	412.0	1182.7

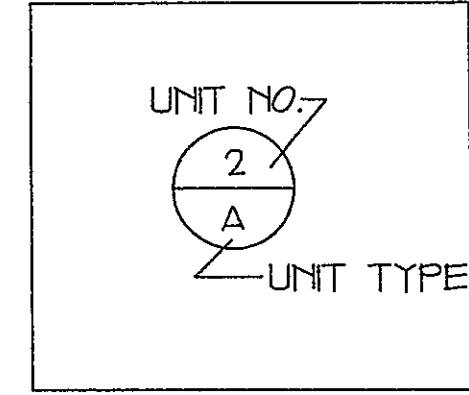

MANNING ASSOCIATES
18 SCHOOL RD.
BOLTON, CT 06043
PHONE: 647-1259

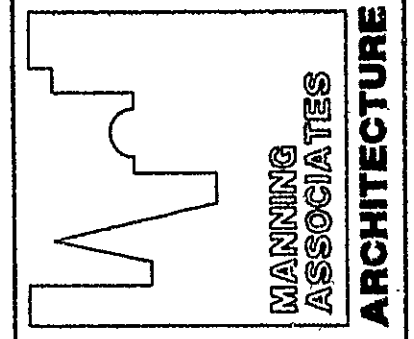

ARCHITECT'S SEAL & SIGNATURE
THOMAS A. MANNING
6274

ENGINEER'S SEAL & SIGNATURE

DATE

REVISIONS	
NO.	DESCRIPTION

SCHEDULE A4 TO DECLARATION OF
FLORENCE HALL
19 FLORENCE ST.
HARTFORD, CONNECTICUT
FLOOR PLANS

PLAN NUMBER

DRAWN BY
THOMAS A. MANNING

DATE
4-30-80

REVISIONS
2 OF 2

