


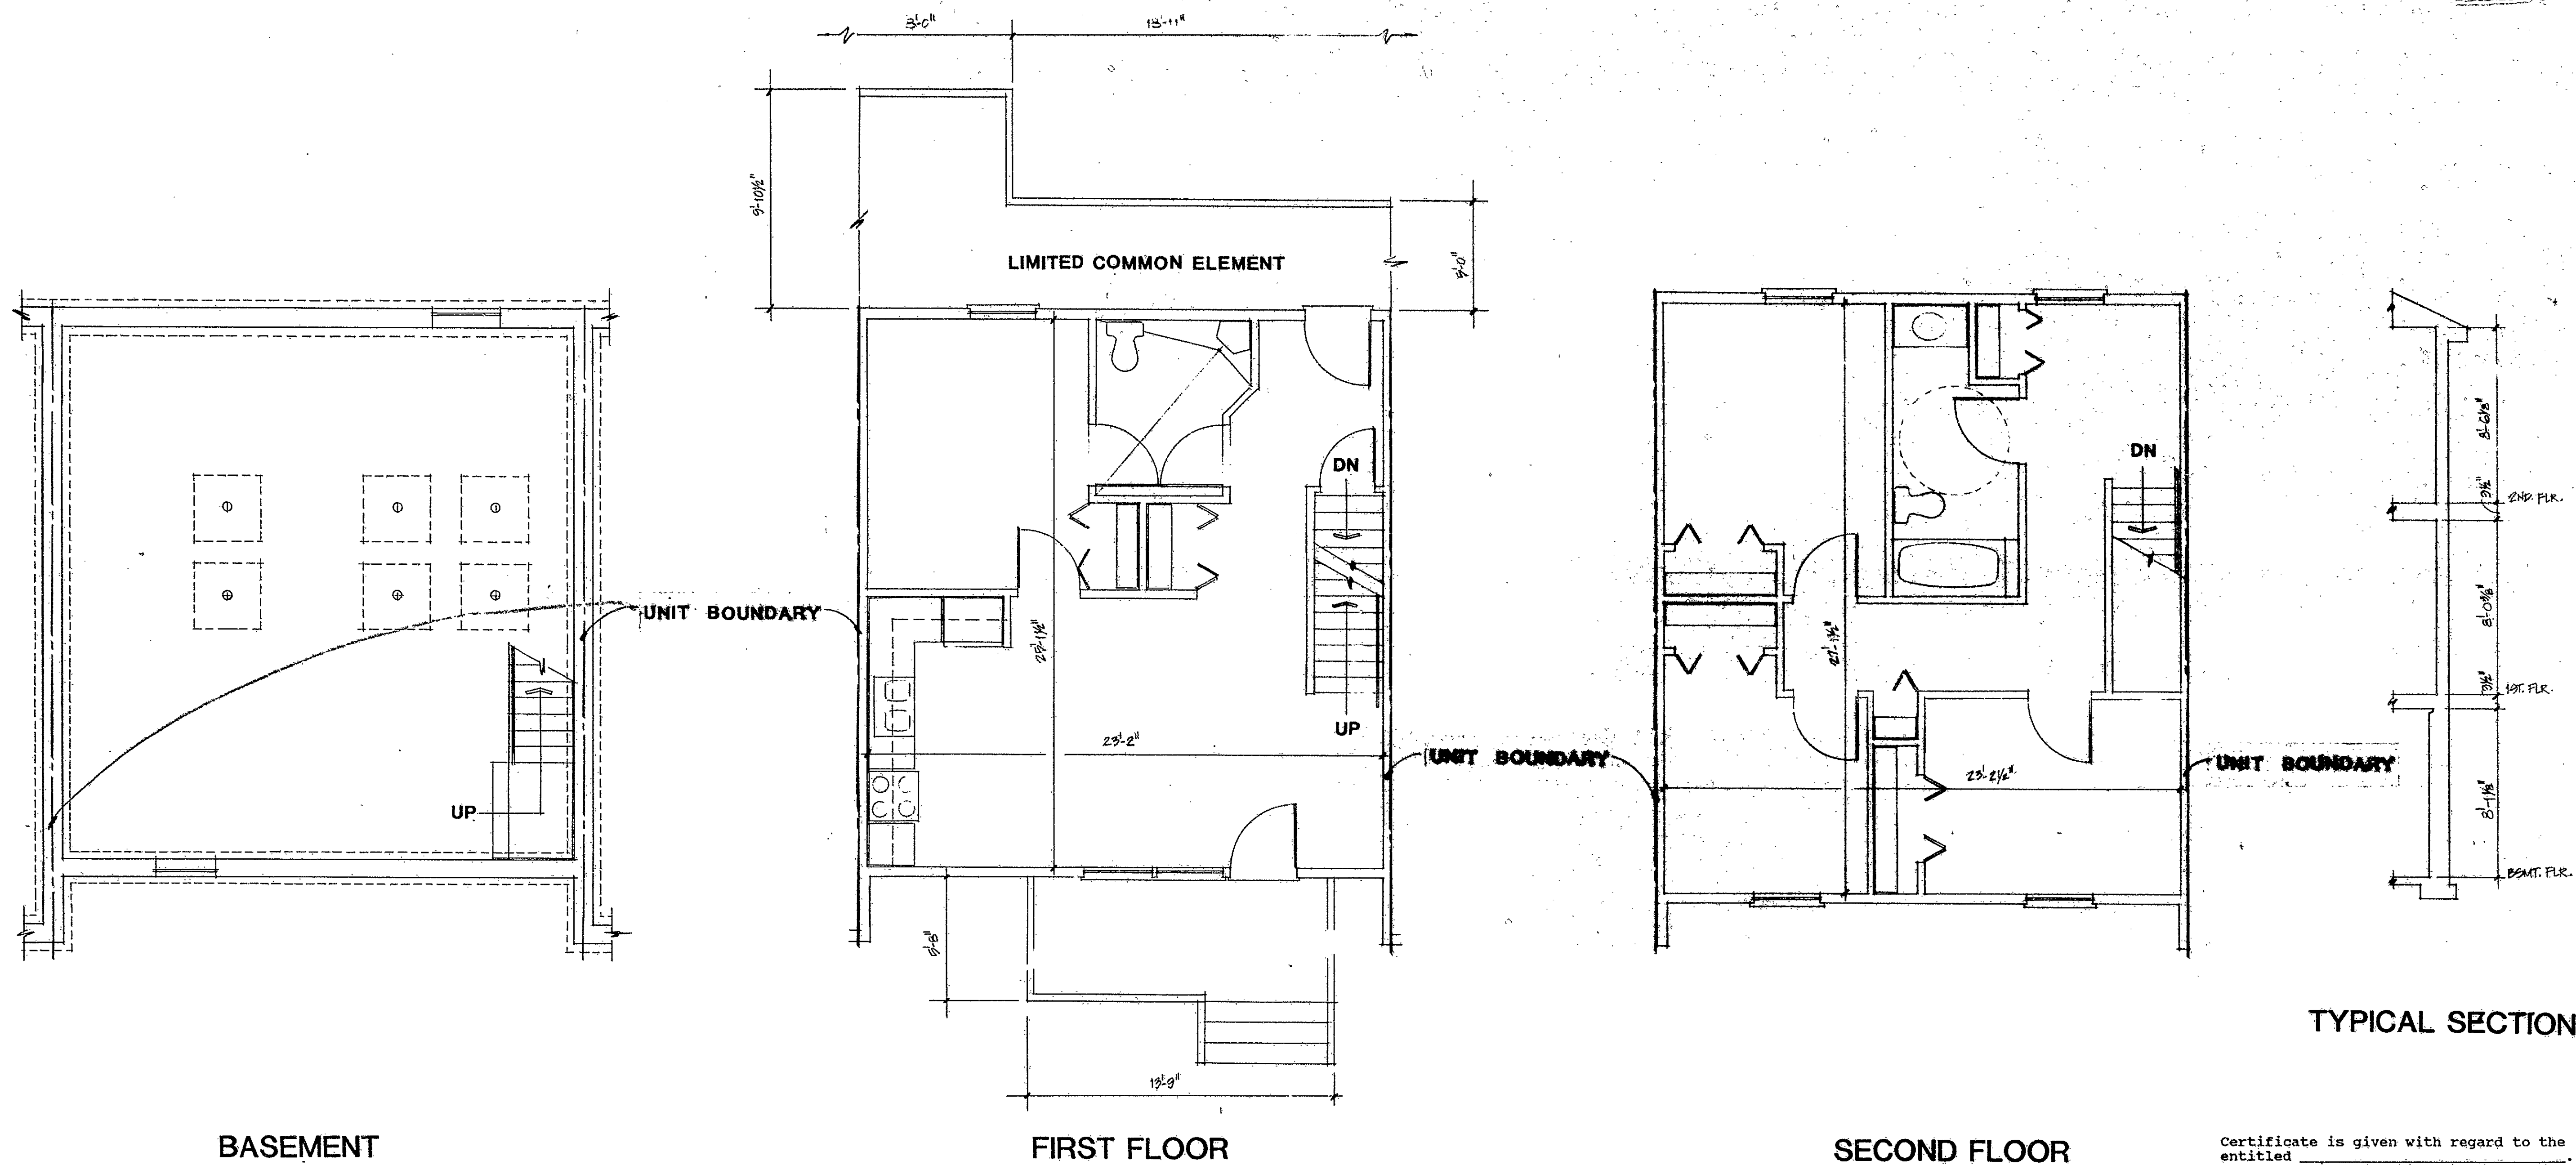

ROYAL GARDENS CONDOMINIUMS
 567 GARDEN STREET, HARTFORD, CT
UNIT TYPE 'B' FLOOR PLANS

SCALE: 1/4" = 1'-0"

REFER TO OTHER EXHIBITS OF THE
 CONDOMINIUM DOCUMENTS FOR OTHER
 MEASUREMENTS AND INFORMATION.

Certificate is given with regard to the
 entitled _____
 I hereby certify that the above plans contain
 all of the information required in accordance
 with Connecticut General Statutes 47-228(D)
 of the Common Interest Ownership Act.
 John C. Clark, III
 License No. 8994



the word certify is an expression of professional
 opinion which is based on his best knowledge,
 information and belief, and as such it constitutes
 neither a guarantee nor a warranty expressed or
 implied.

JOHN C. CLARK AND ASSOCIATES
 ARCHITECTS/PLANNERS
 30 ASHFORD STREET
 HARTFORD, CT. 06120 (203) 247-7577

SCHEDULE A, PAGE 2

Condo # 110

110
 2