




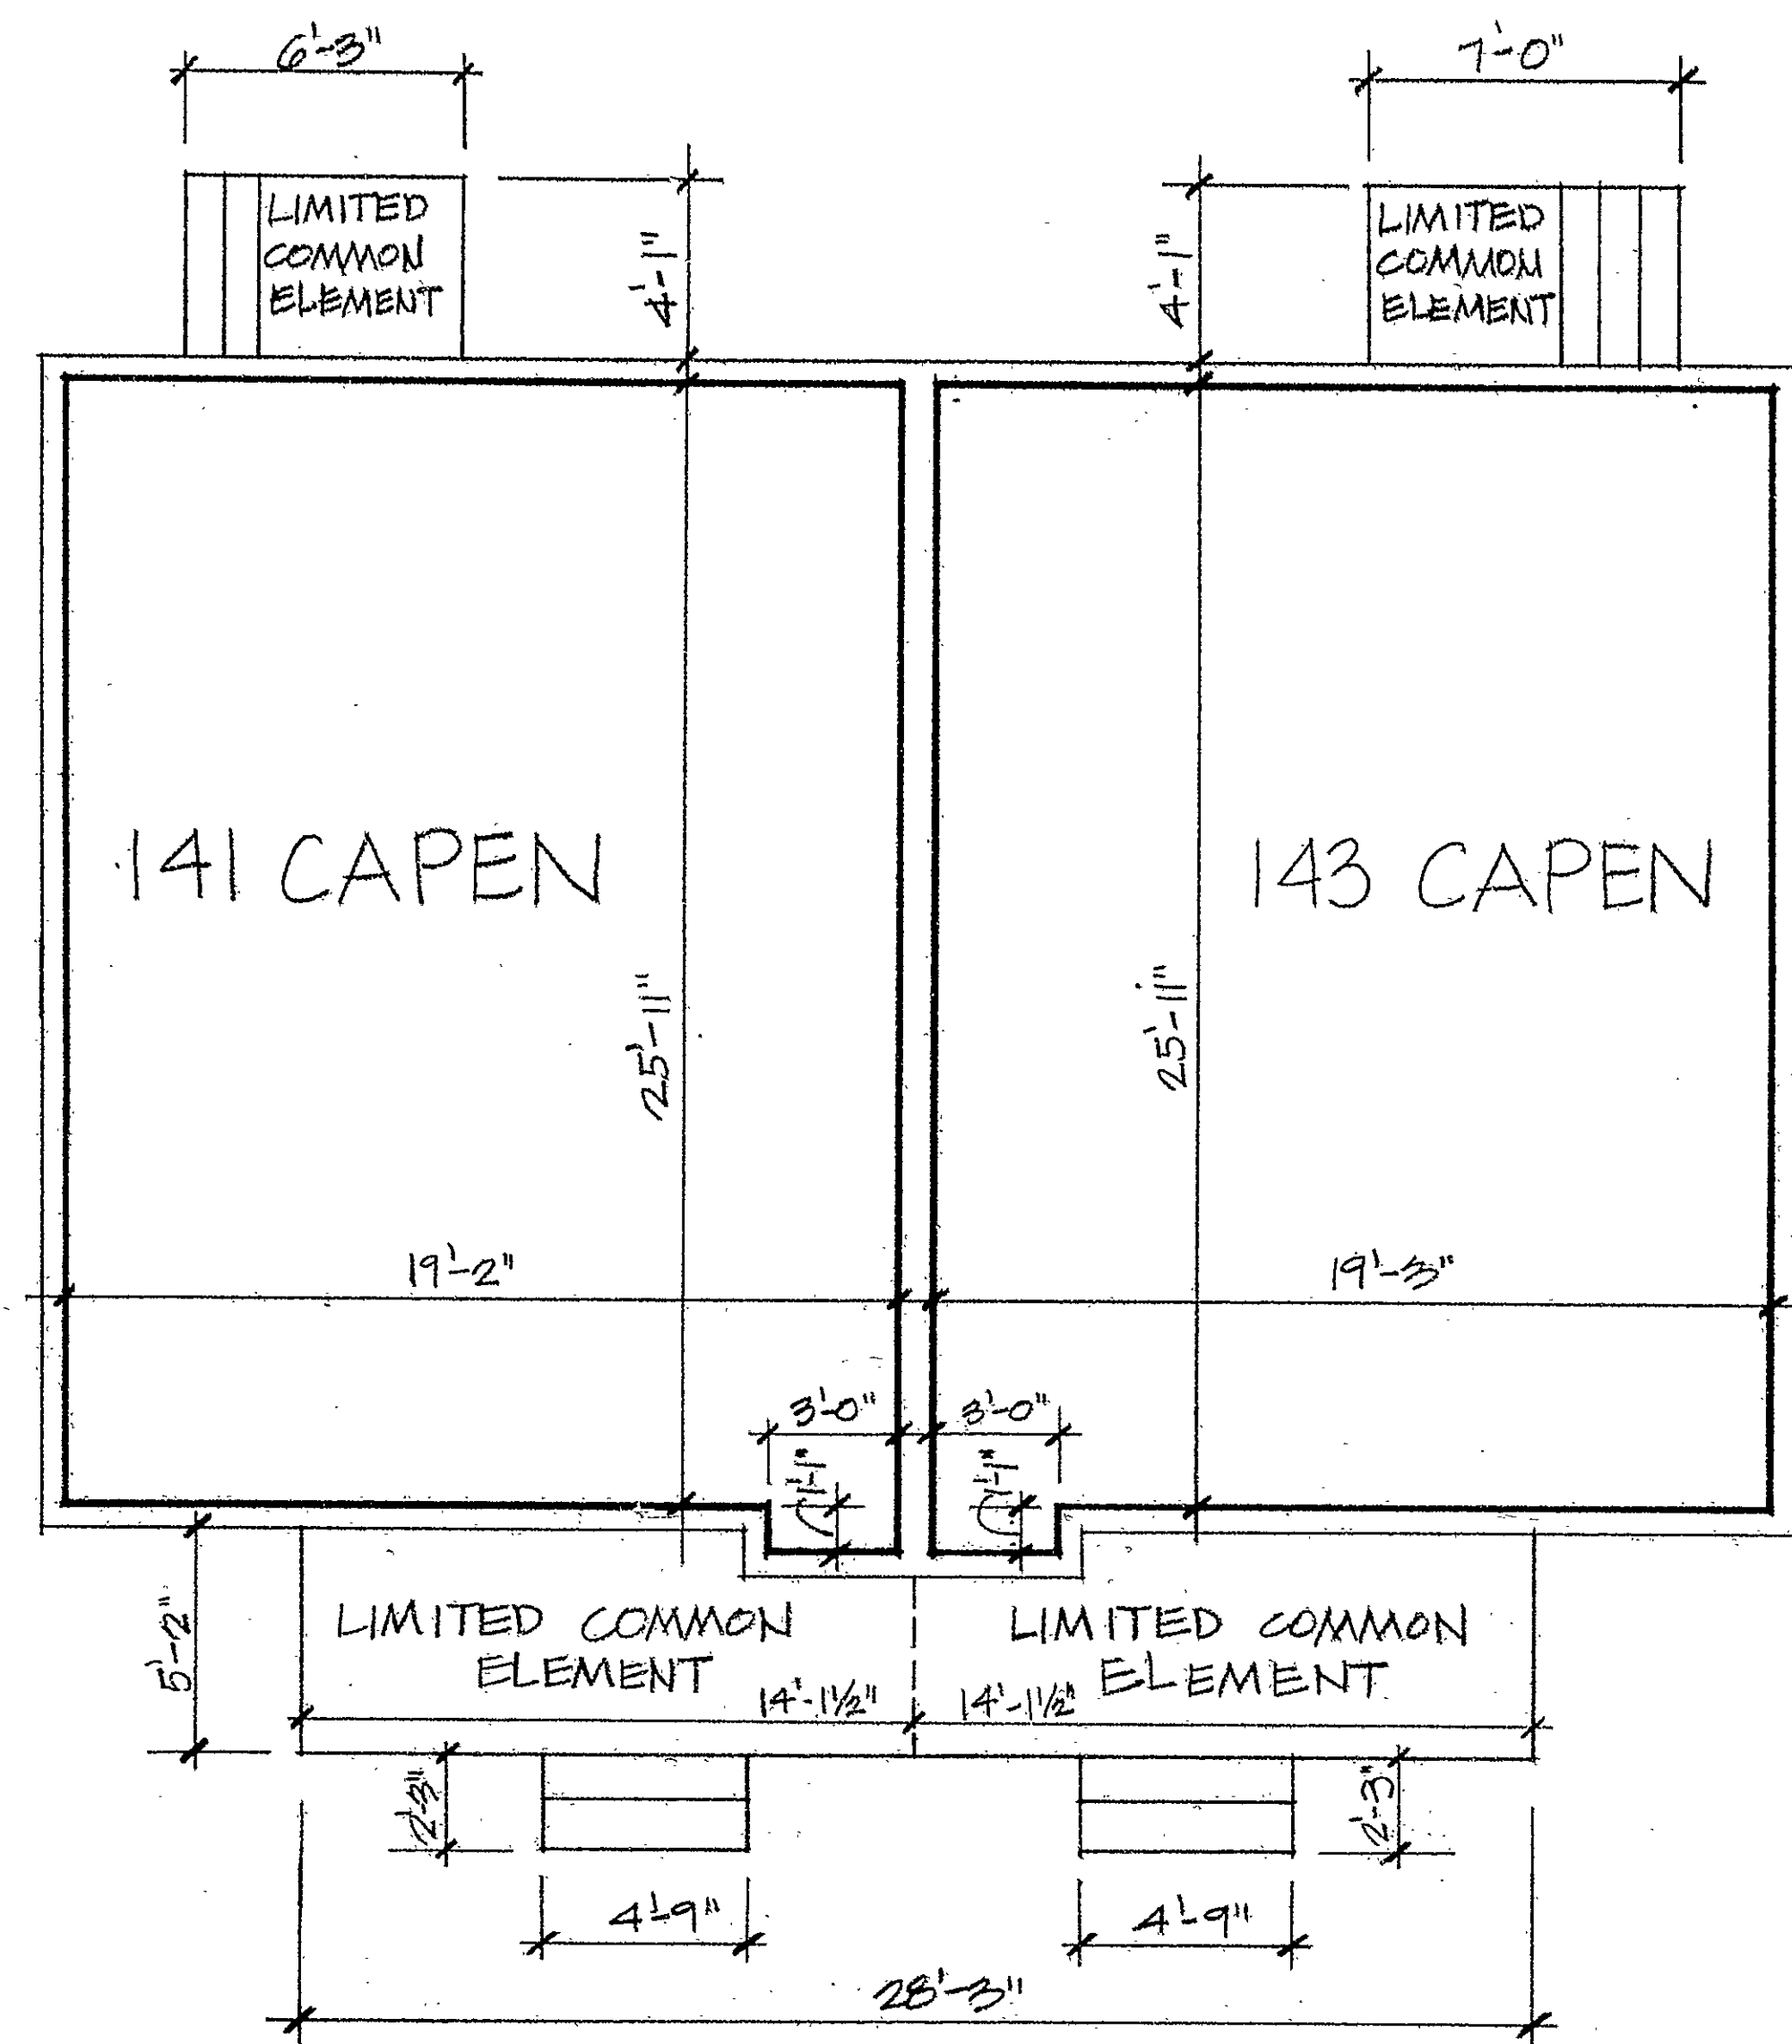



SCHEMATIC FIRST FLOOR PLAN
1/4" = 1'-0"

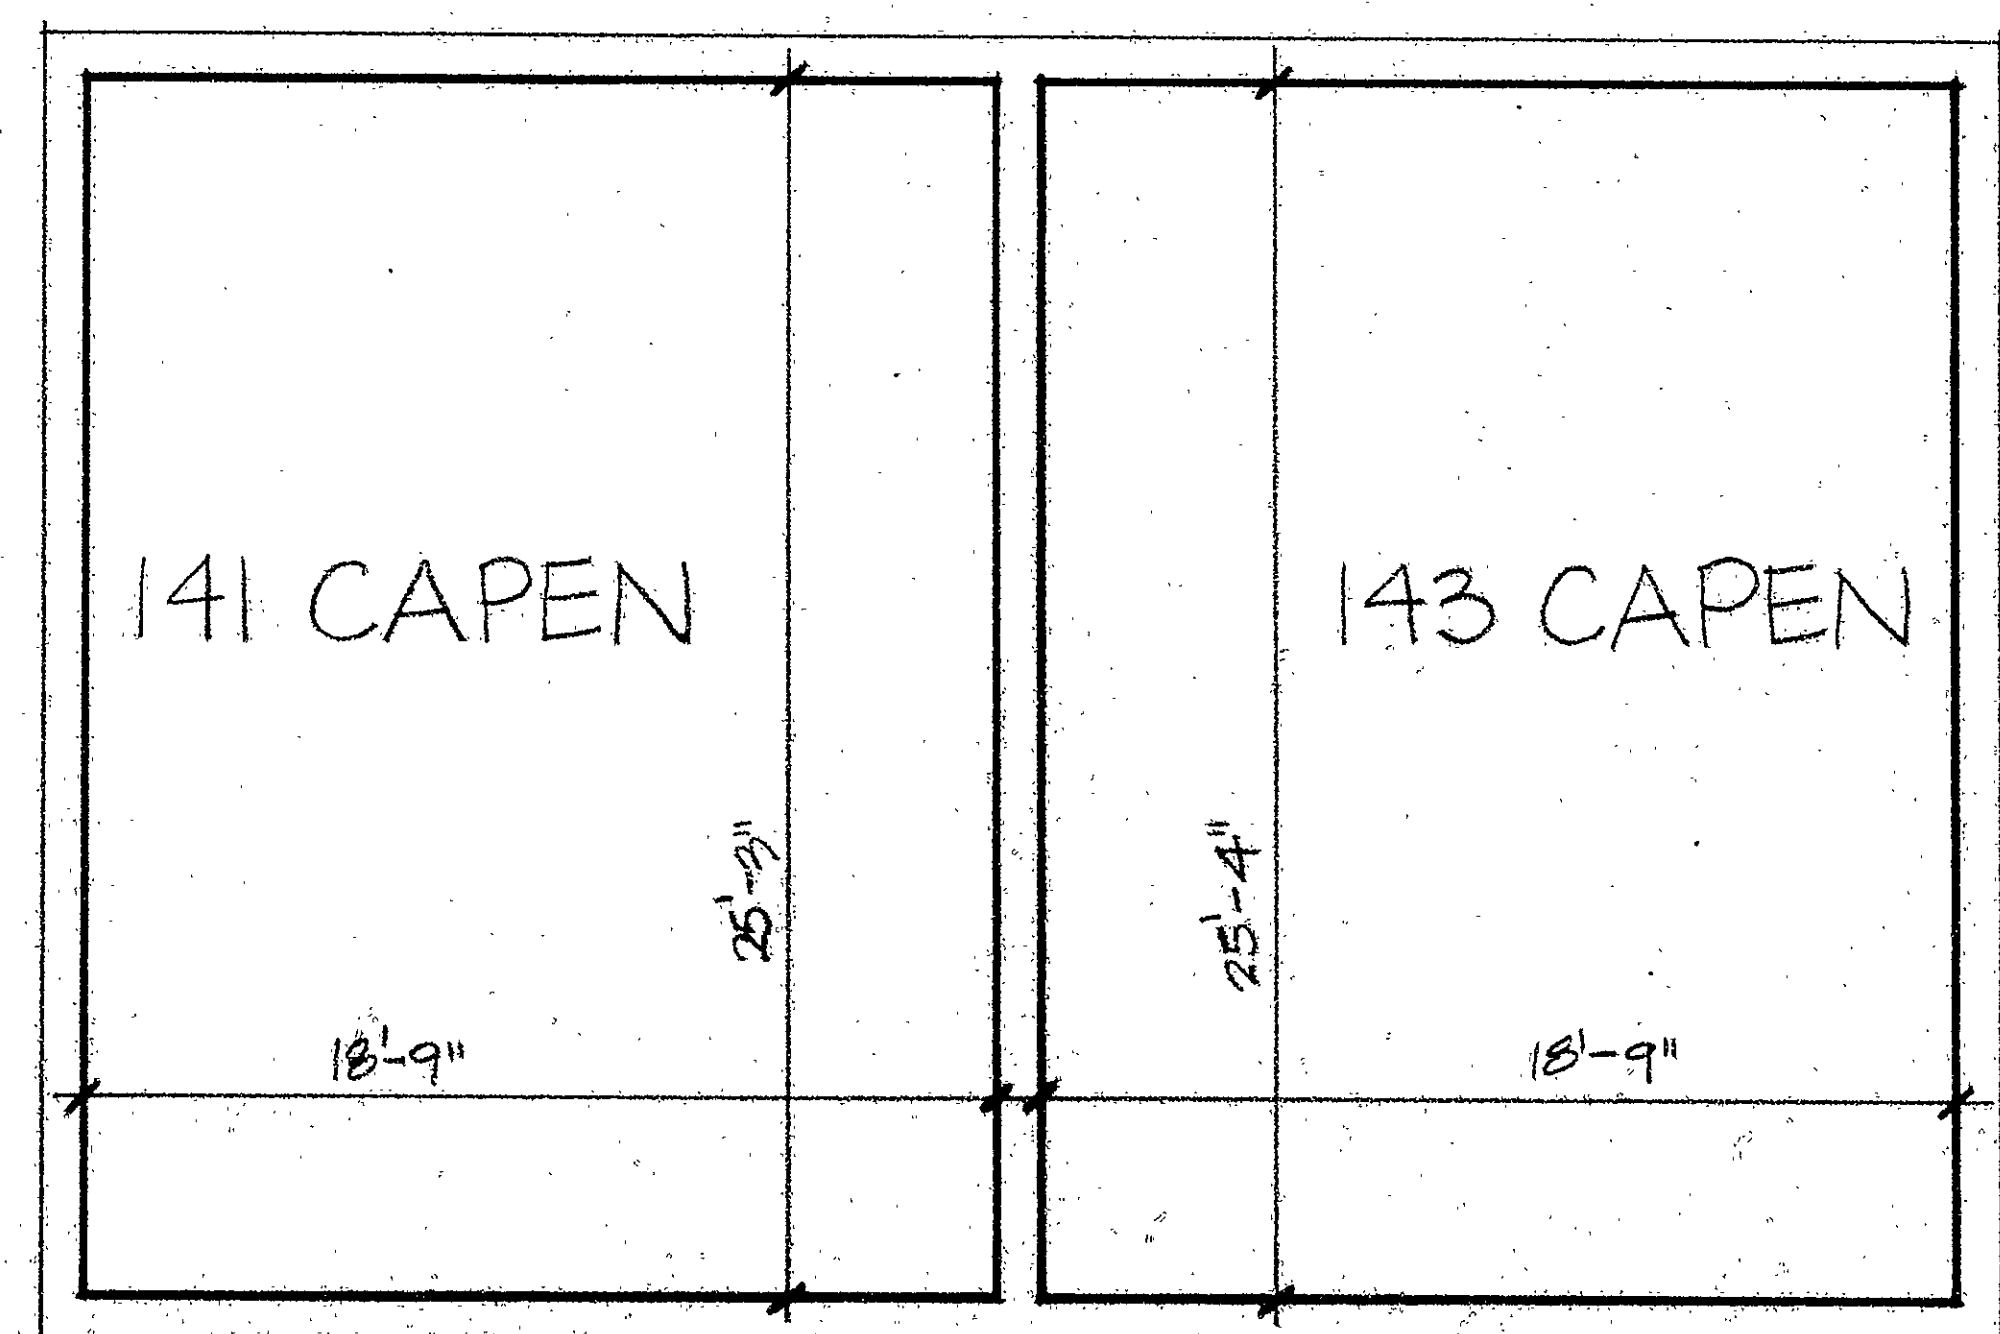

SCHEMATIC BASEMENT PLAN
1/4" = 1'-0"

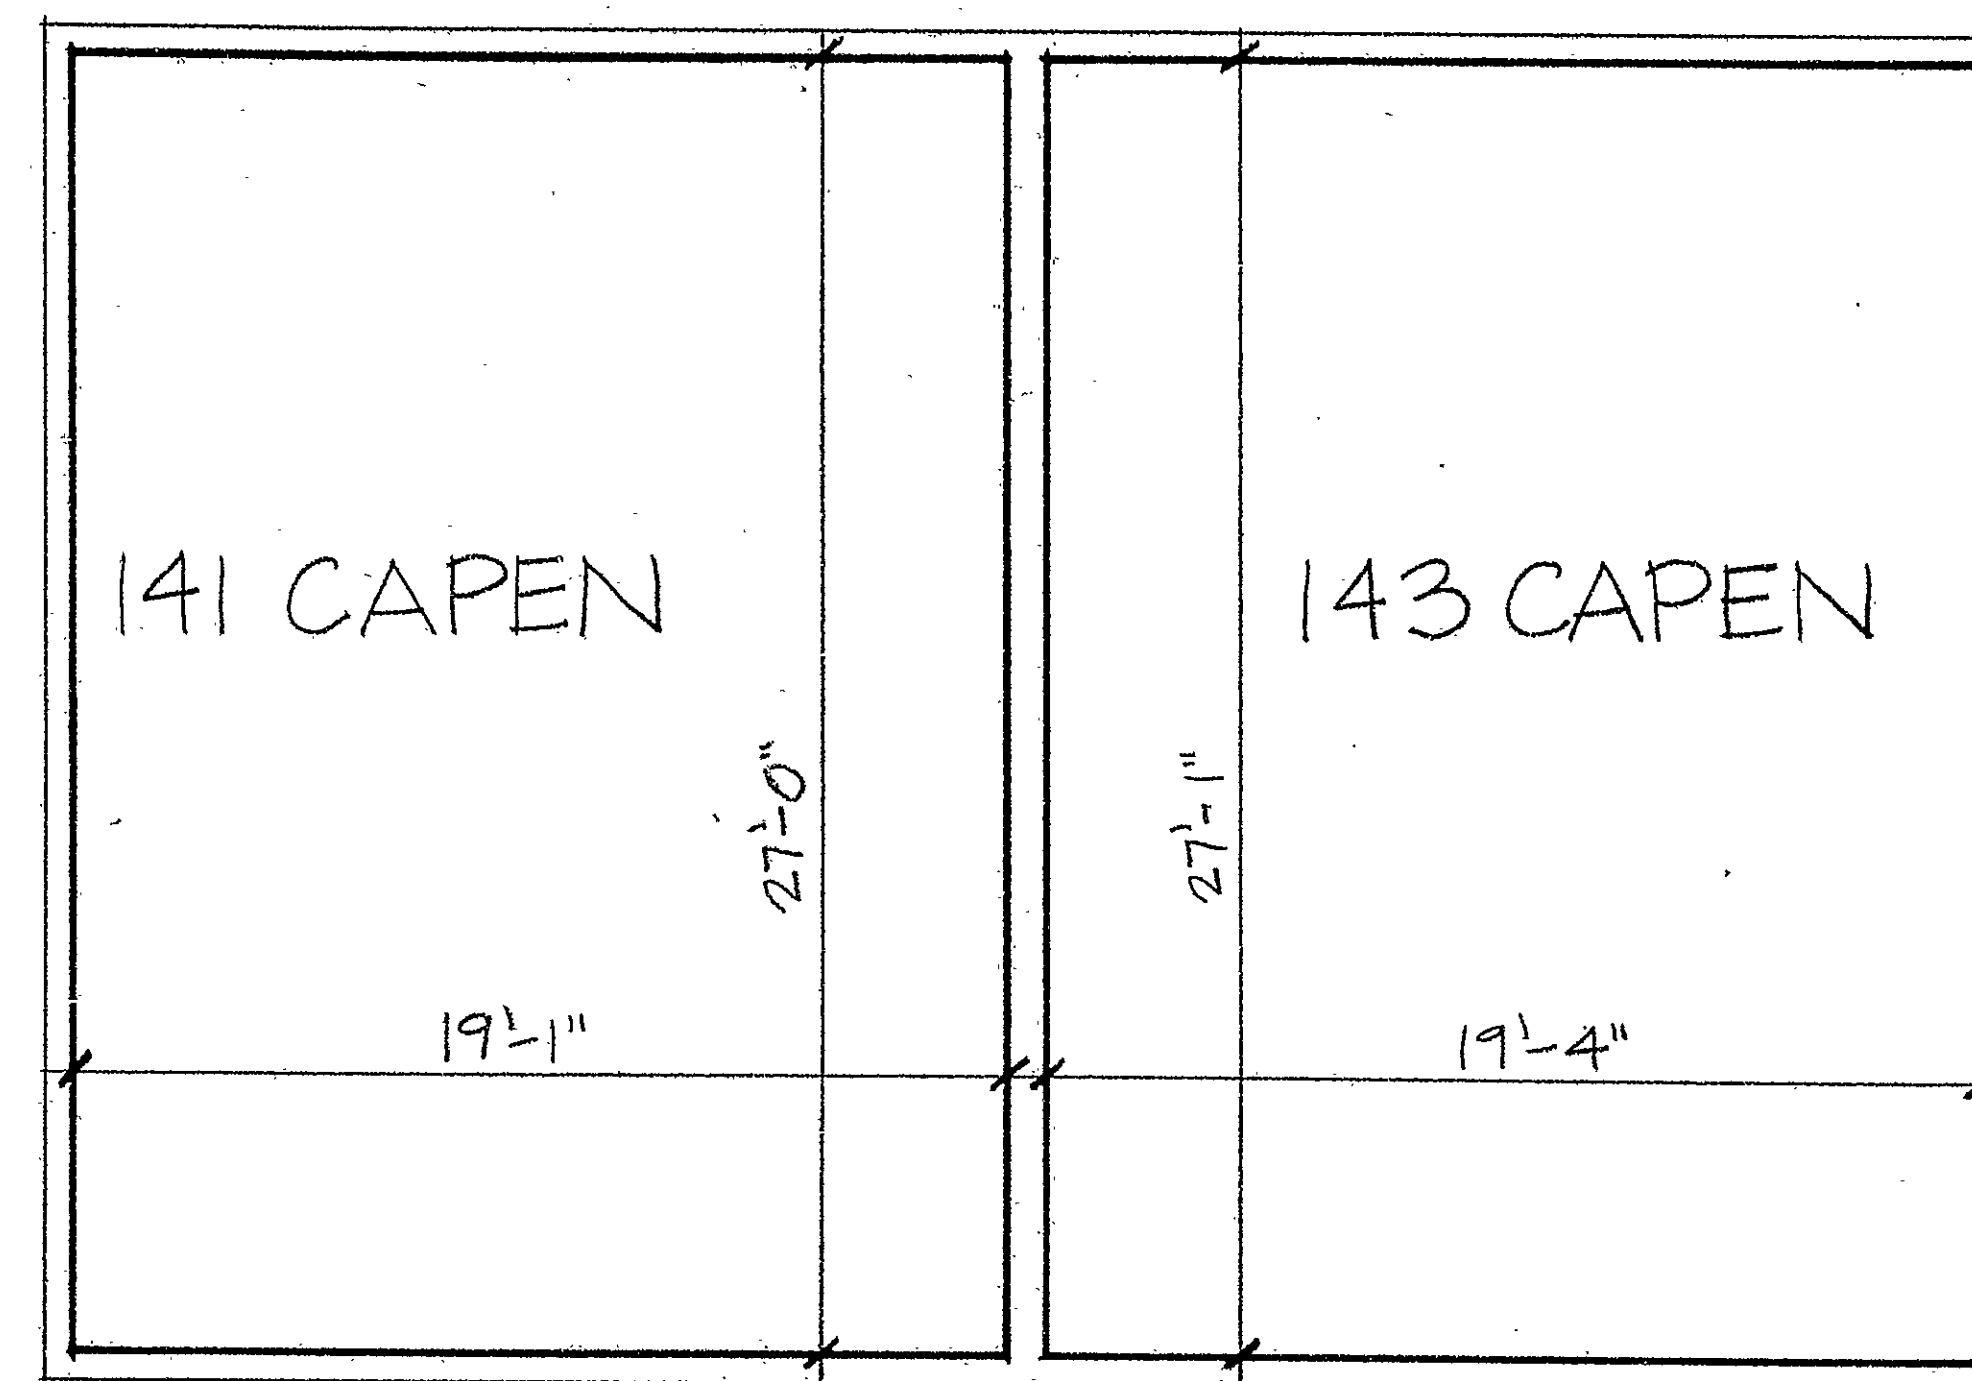

SCHEMATIC SECOND FLOOR PLAN
1/4" = 1'-0"

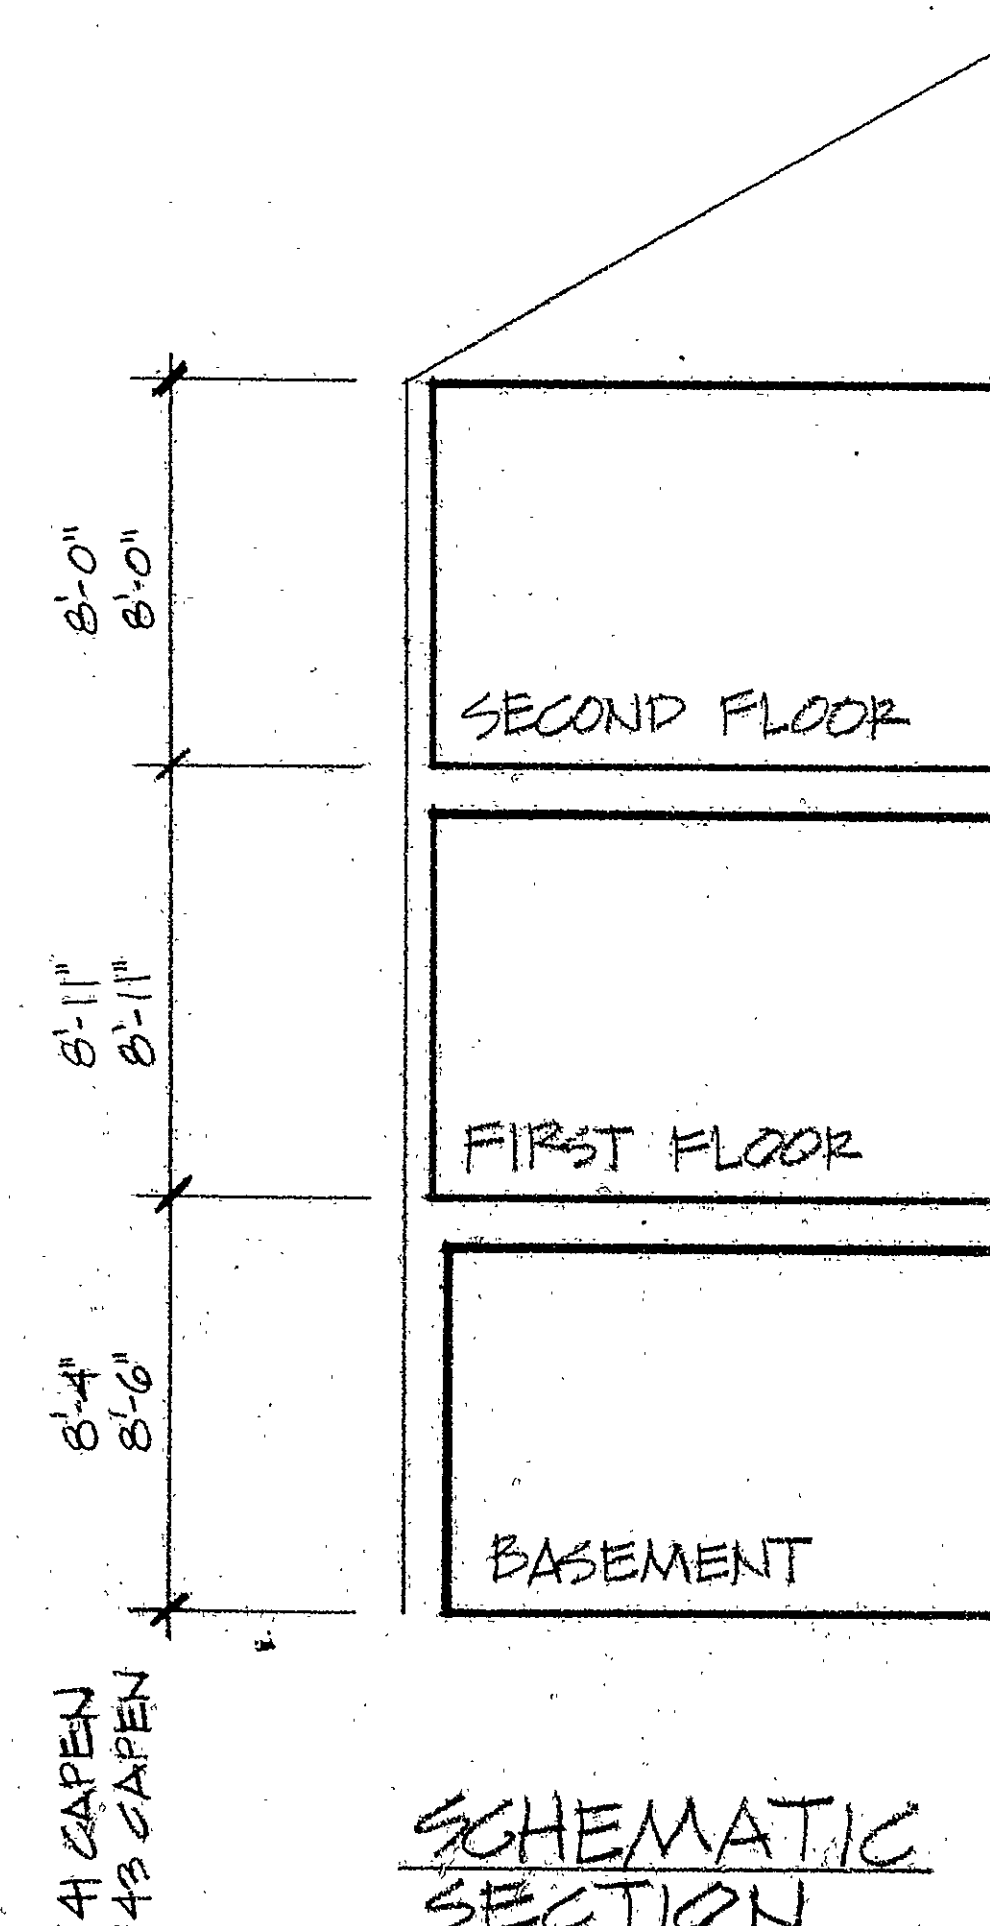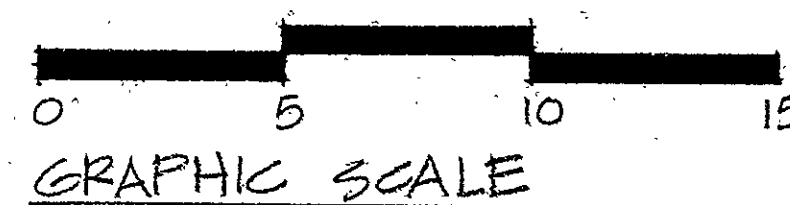

SCHEMATIC SECTION
NTS

CERTIFICATE

I HEREBY CERTIFY THAT THESE PLANS CONTAIN ALL OF THE INFORMATION REQUIRED IN ACCORDANCE WITH CONNECTICUT GENERAL STATUTES SECTION 47-228(D) OF THE COMMON INTEREST OWNERSHIP ACT.

Richard Abraham 4551
RICHARD ABRAHAM, A.I.A. REGISTRATION
ARCHITECT NUMBER

THE WORD CERTIFY IS AN EXPRESSION OF PROFESSIONAL OPINION WHICH IS BASED ON HIS BEST KNOWLEDGE, INFORMATION AND BELIEF, AND AS SUCH IT CONSTITUTES NEITHER A GUARANTEE NOR A WARRANTY EXPRESSED OR IMPLIED.

REPROGRAPHICS
UNLIMITED
FIXED LINE MYLAR

RICHARD ABRAHAM, A.I.A.
ARCHITECT
232 INDIAN HILL TRAIL
GLASTONBURY, CT. 06033
203-646-0739

DATE JANUARY 4, 1993
SCALE NOTED
REVISIONS
DRAWN BY R.A.I.A.

CAPEN PALACE CONDOMINIUM
141-143 CAPEN STREET
HARTFORD, CT.

A
i

Condo Plan # 112

112
15 JAN 1993 11:00

0 INCHES 1 2 3 4