

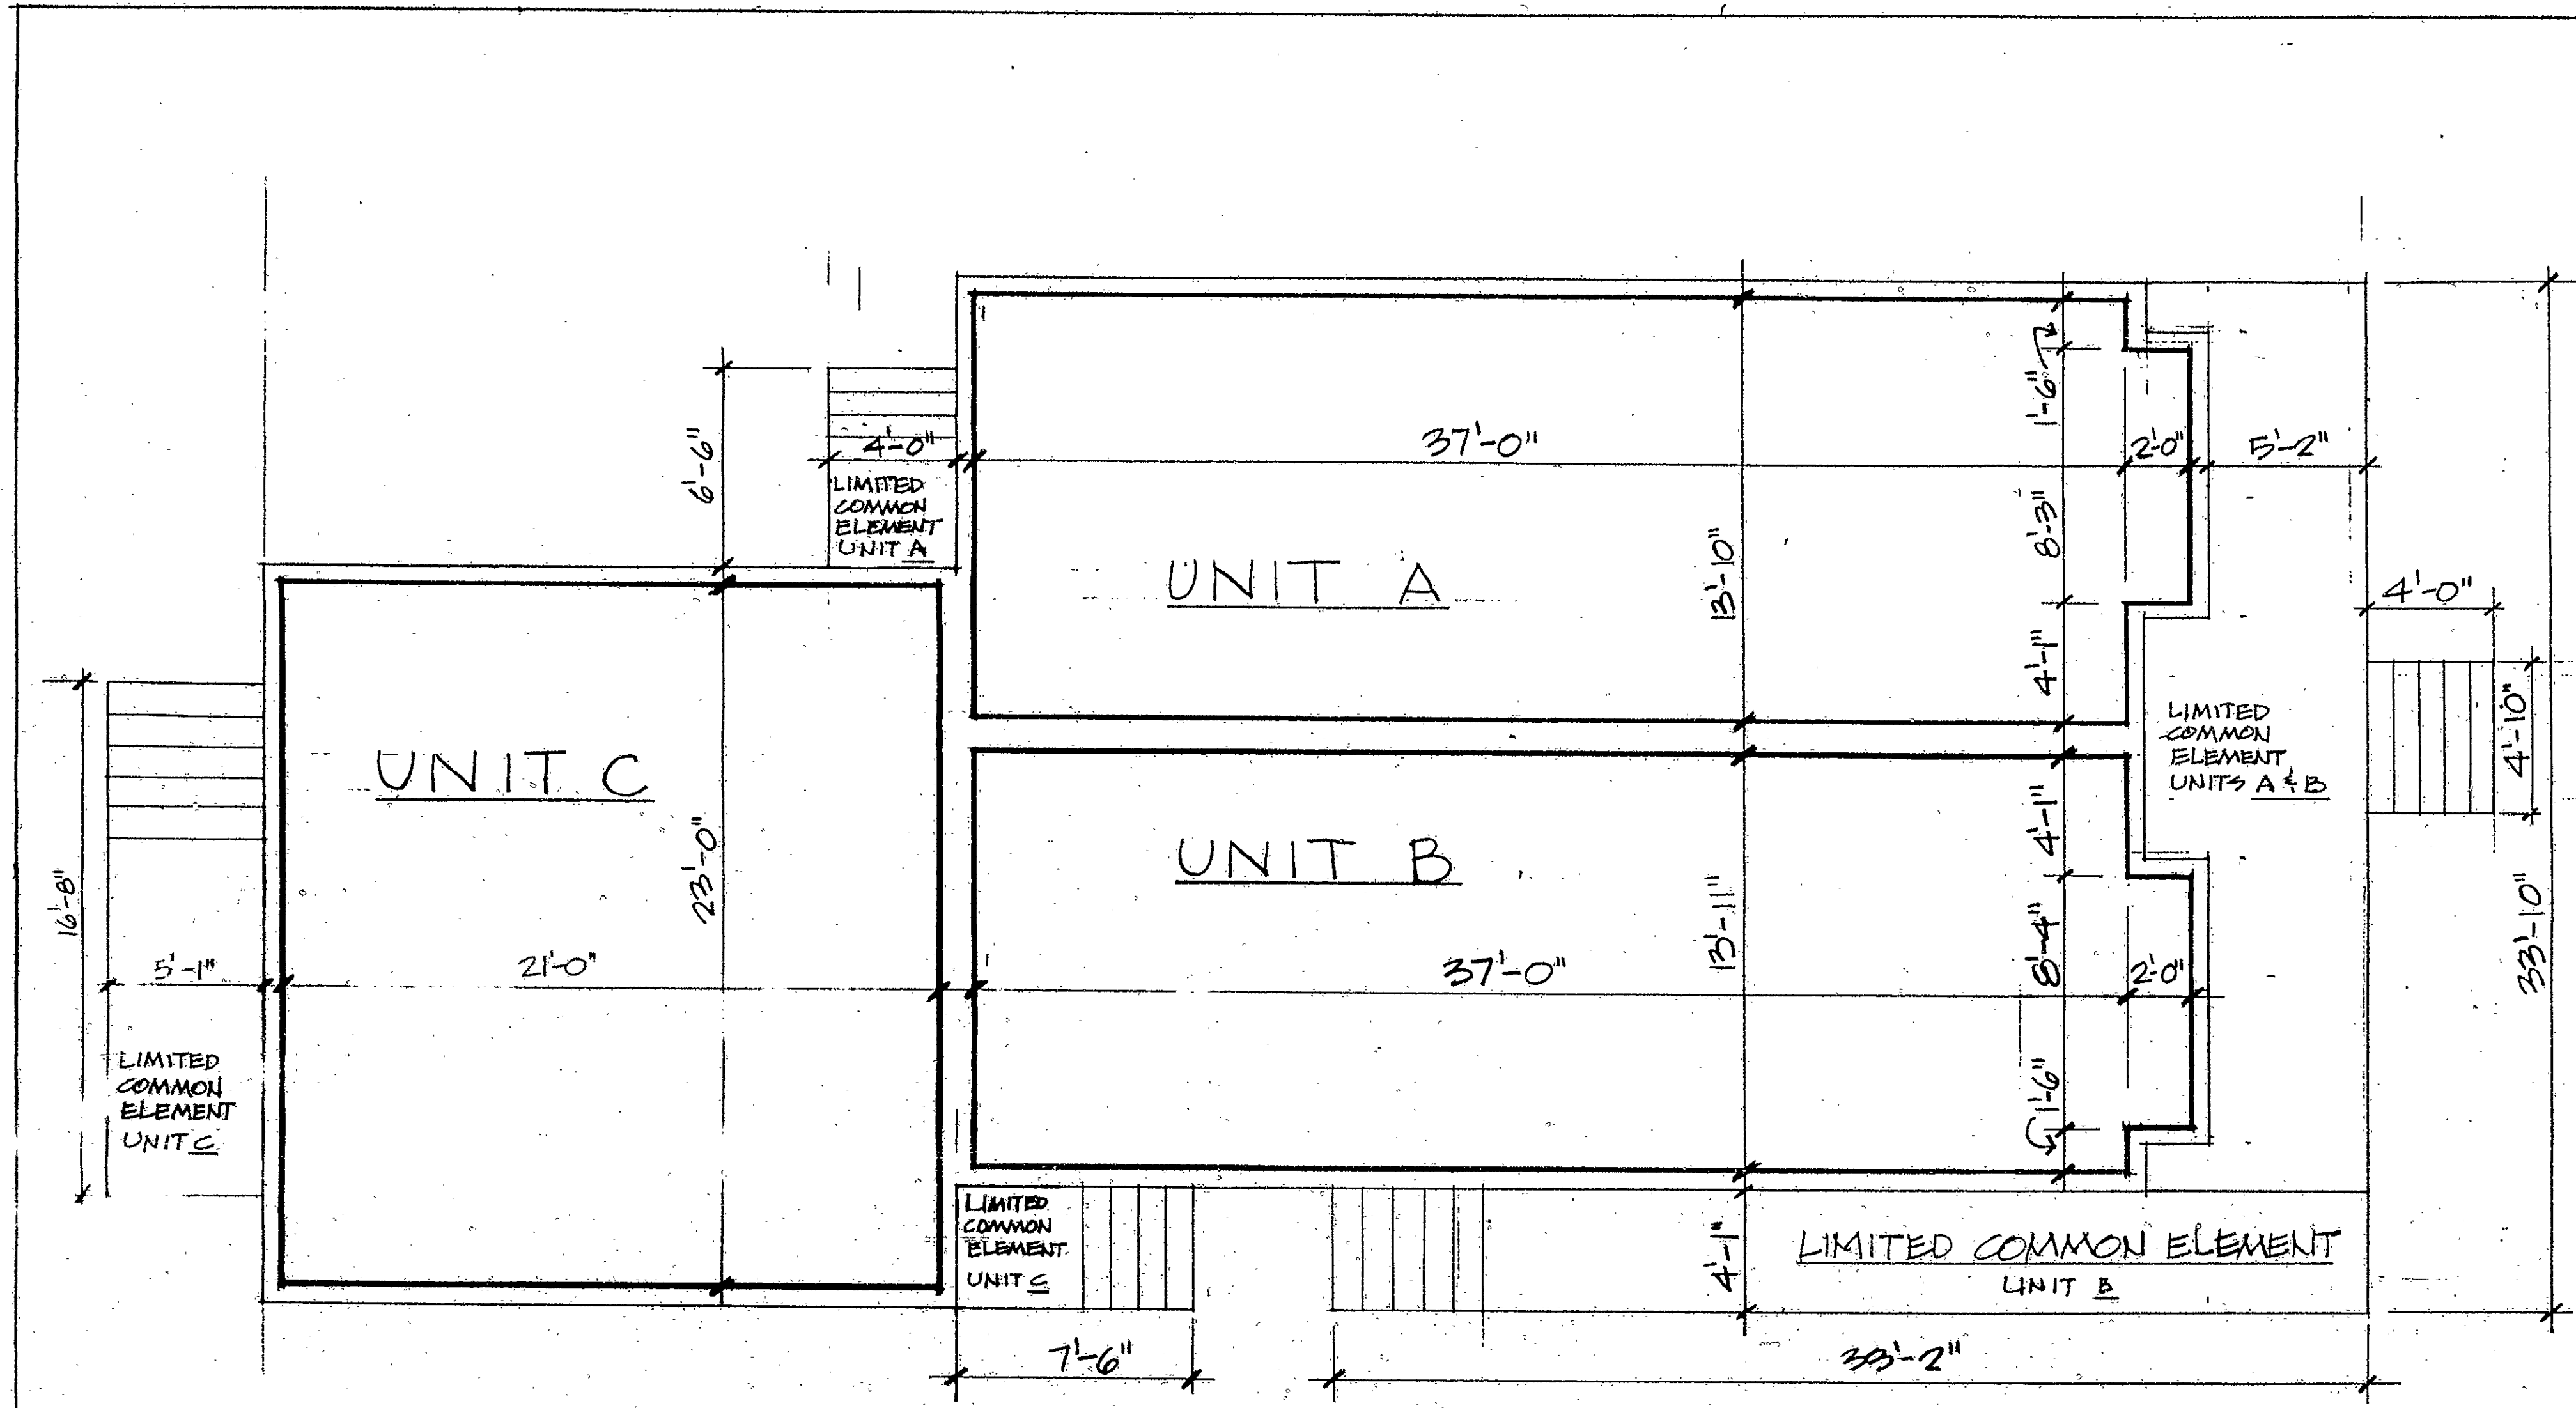


RECORDED
 FEB 23 9 02 AM '92
 REC'D

#14

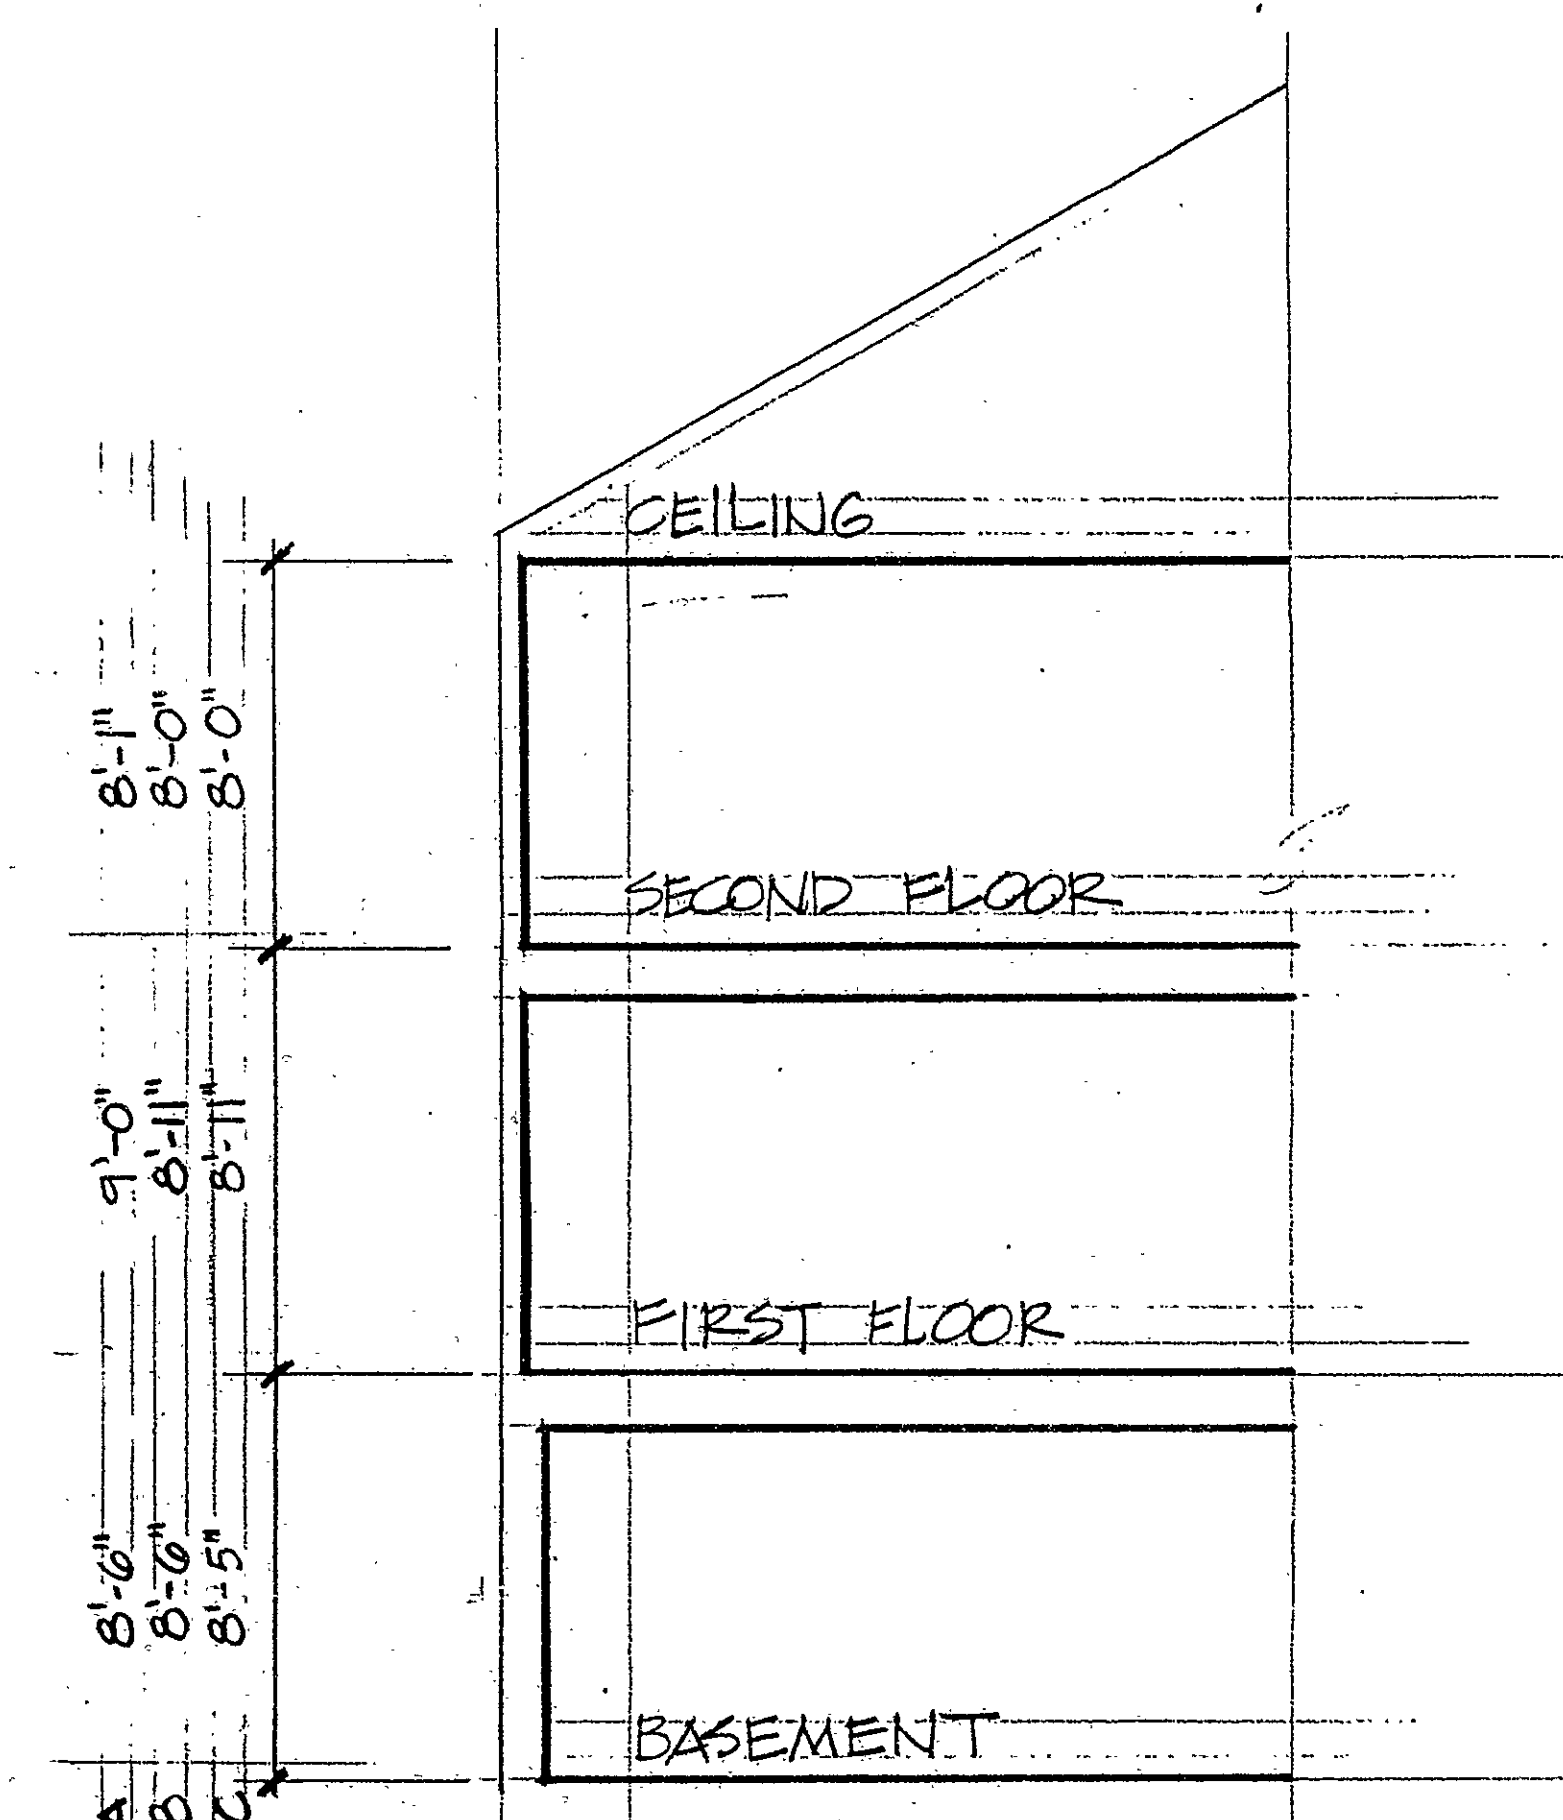

SCHEMATIC FIRST FLOOR PLAN
 1/4" = 1'-0"

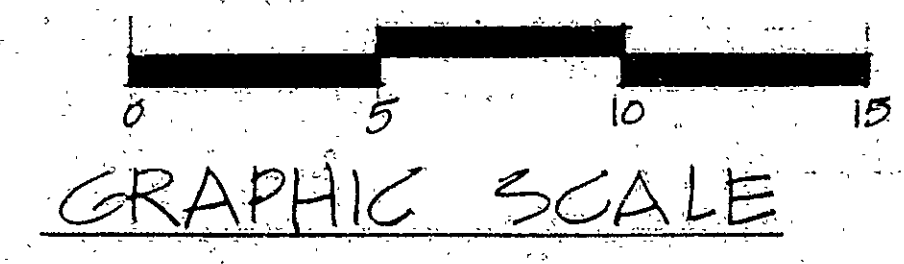


SCHEMATIC BUILDING SECTION

CERTIFICATE
 I HEREBY CERTIFY THAT THESE PLANS CONTAIN ALL OF THE INFORMATION REQUIRED IN ACCORDANCE WITH CONNECTICUT GENERAL STATUTES, SECTION 47-228(D) OF THE COMMON INTEREST OWNERSHIP ACT.
 Richard Abrahams
 RICHARD ABRAHAM, AIA.
 ARCHITECT
 THE WORD CERTIFY IS AN EXPRESSION OF PROFESSIONAL OPINION WHICH IS BASED ON HIS BEST KNOWLEDGE, INFORMATION AND BELIEF, AND AS SUCH IT CONSTITUTES NEITHER A GUARANTEE NOR A WARRANTY EXPRESSED OR IMPLIED.

DATE 12/20/92		SCALE 1/4" = 1'-0"		NOTED NO		JOB NO. 222		REVISIONS	
FAITH CONDOMINIUM 57 OAKLAND TERRACE HARTFORD, CONNECTICUT									
RICHARD ABRAHAM, AIA. ARCHITECT 222 INDIAN HILL TRAIL GLASTONBURY, CT 06033									

**A
i**

REPROGRAPHICS
 UNLIMITED
 FINE LINE MYLAR

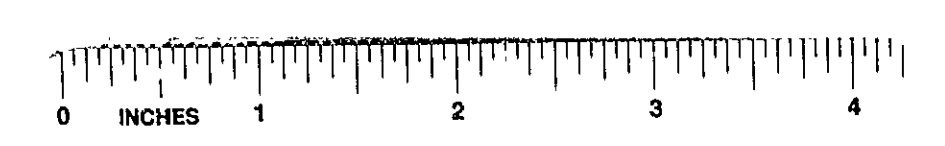

114
 114
 114