


RECEIVED BY
JUN 1 2 31 PM '95
TODD
TOD

ELEVATIONS: T/FDU = (SEE SURVEY)
T/FLE TO B.O.G. = 8'-0"

AREA: UNIT T7A, T7B, C
T 988.37 SQ. FT.
AREA: UNIT T7D, T7B A
T 774.05 SQ. FT. (THIS LEVEL ONLY)

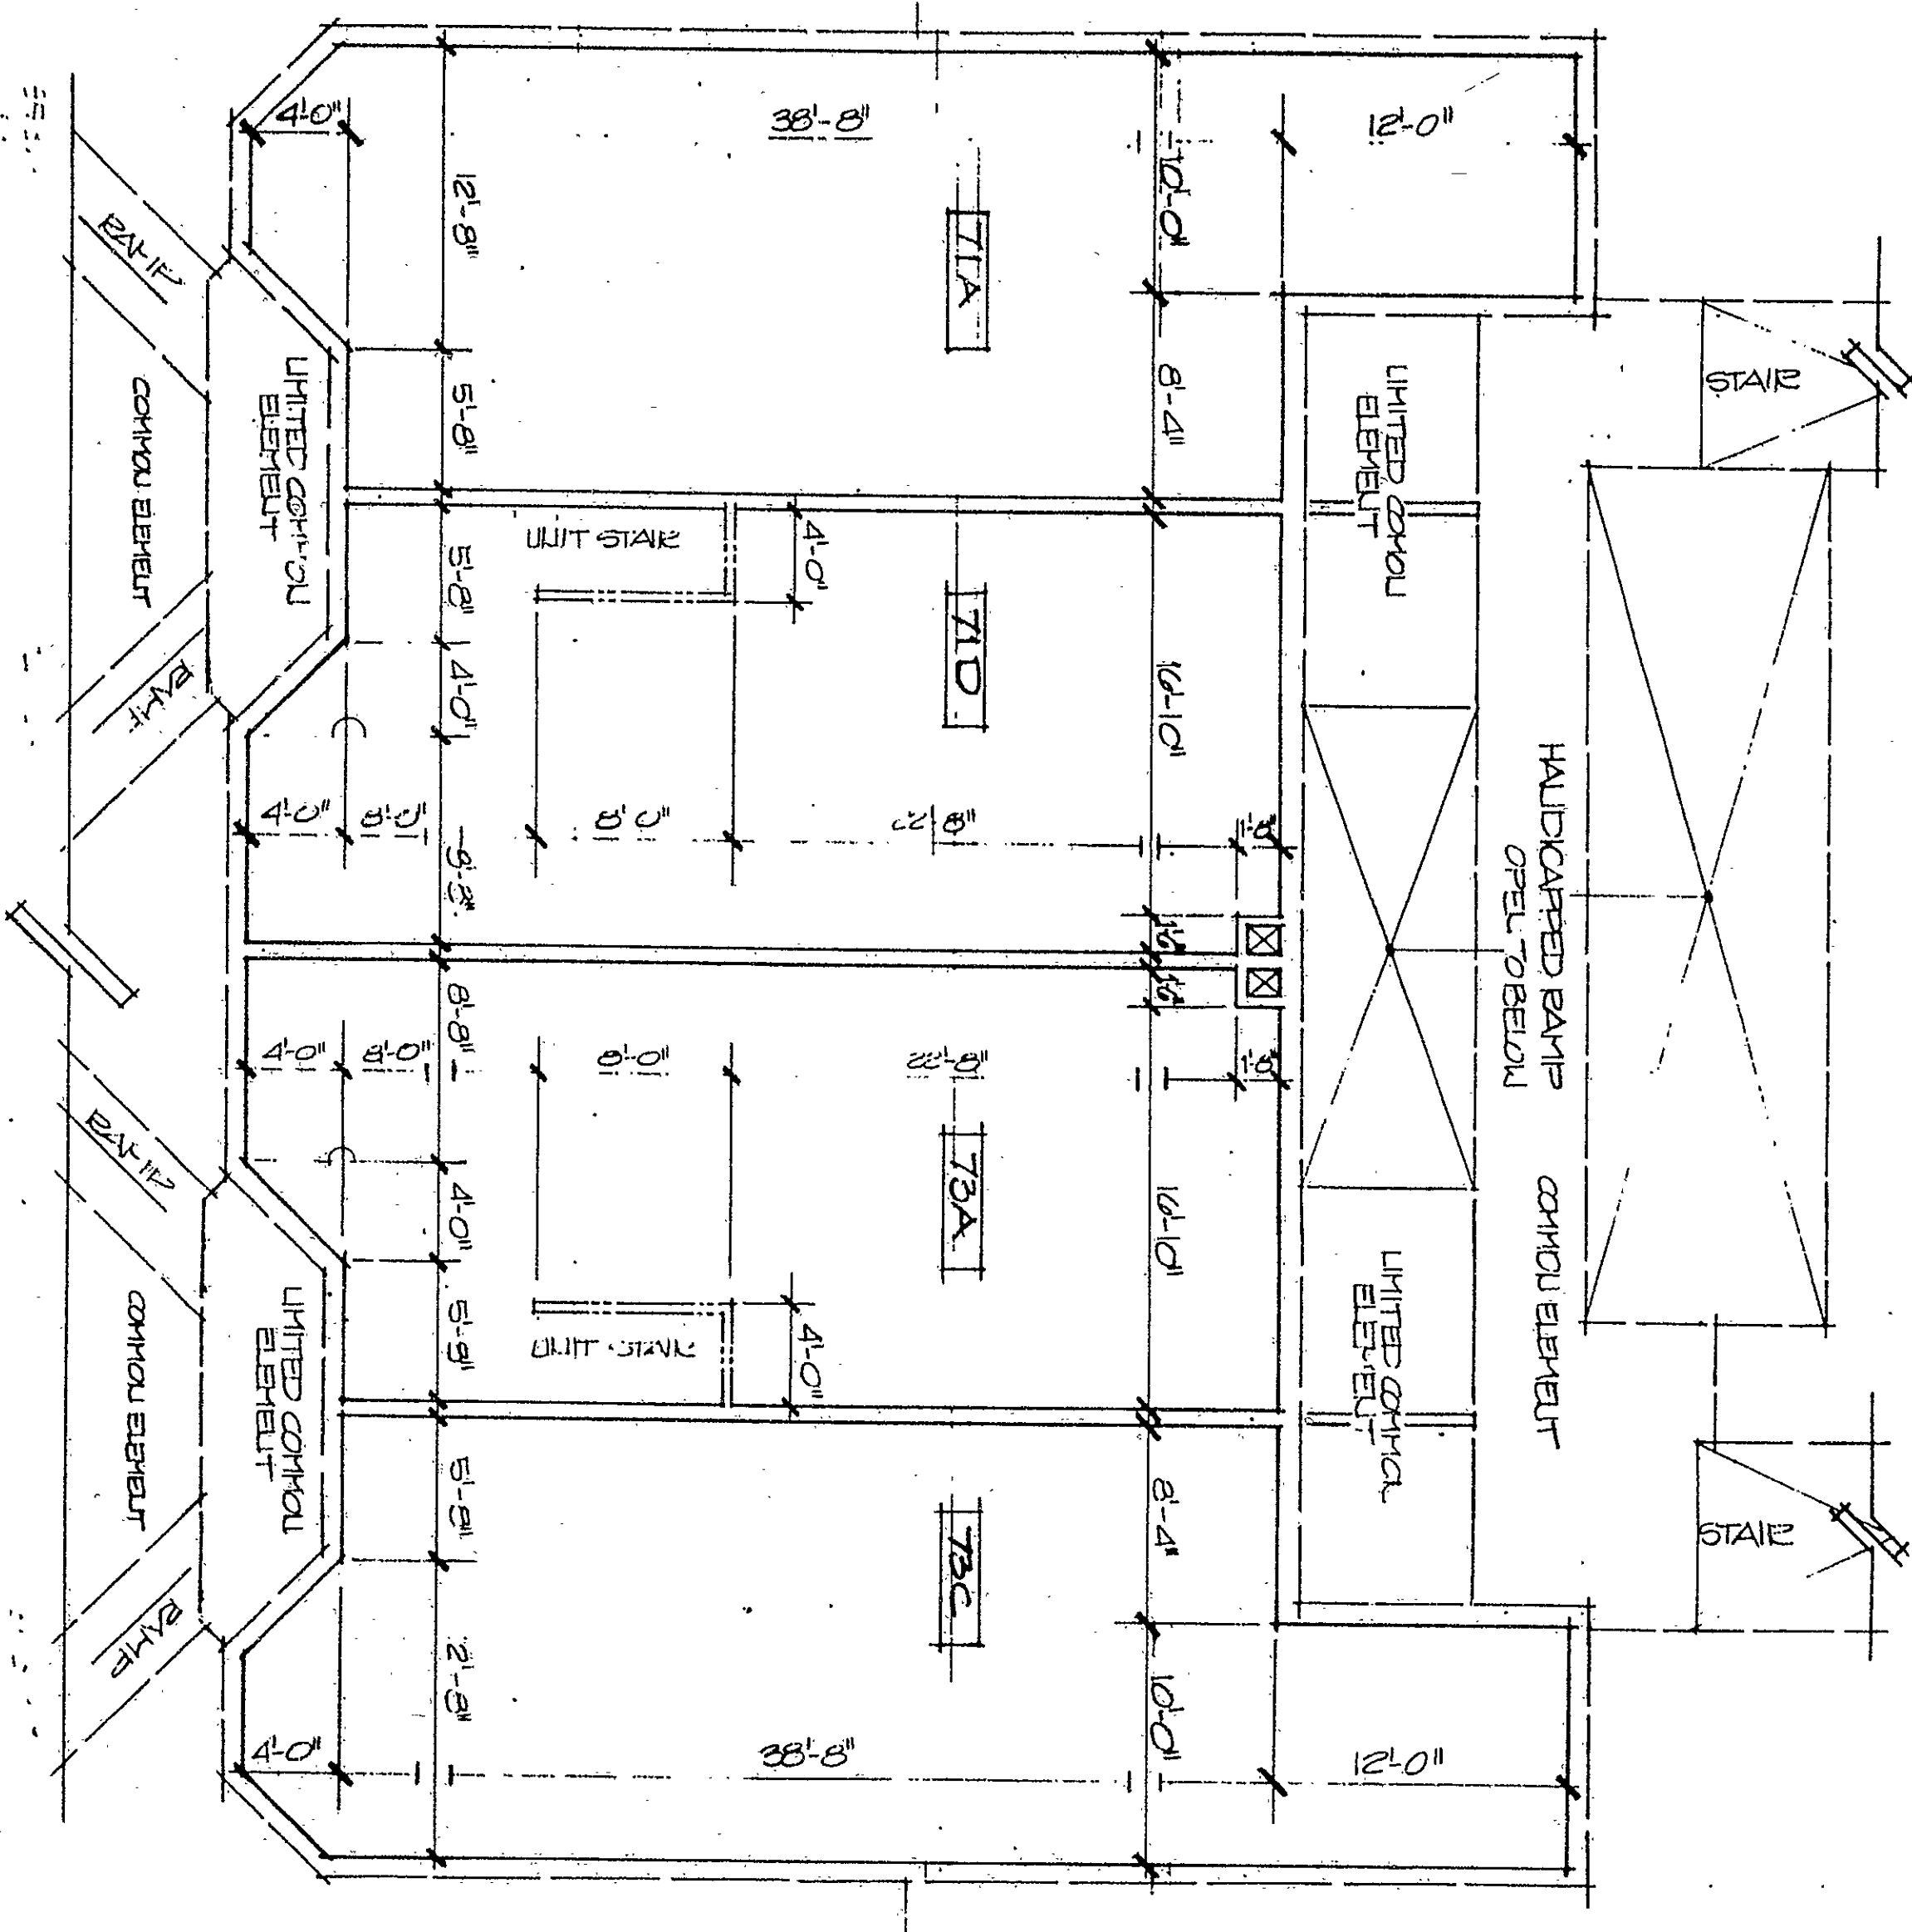

CREDIT REPROGRAPHICS
FIXED LINE MYLAR

1 GROUND FLOOR PLAN - Unit Boundaries
SCALE: 1/8" = 1'-0"

0 1 2 3 4 5 6 7 8 9 10 11 12 13 14 15 16 17 18 19 20 21 22 23 24

CERTIFICATION:
THE UNDERSIGNED HEREBY CERTIFY
THAT THESE PLANS CONTAIN INFORMATION REQUIRED
BY SECTION 47-228 (29) OF THE COMMON INTEREST
OWNERSHIP ACT RELATING TO PLANS.
SIGNATURE: [Signature] RA LICENSE # 29446

THE WORD CERTIFY IS AN
EXPRESSION OF PROFESSIONAL
OPINION WHICH IS BASED ON
THE BEST KNOWLEDGE,
INFORMATION AND BELIEFS AND
DO SUCH IT CONSTITUTES
NEITHER A GUARANTEE NOR
WARRANTY EXPRESSOR IMPLIED.

LEGEND:
UNIT BOUNDARY
INTERIOR PARTITION WALL
EXTERIOR SURFACE

NOTE:
SOME BEDROOMS, BATHS, AND
KITCHENS MAY NOT BE
SHOWN.
ALL DIMENSIONS AND AREAS
ARE PLAS OR MILLIMETERS (1/2").

U1

100 NORTH 102

GROUND FLOOR PLAN - Unit Boundaries
SCALE: 1/8" = 1'-0"
DATE: 17 JANUARY 1995

all contractors shall verify all existing conditions, materials, and dimensions before
completing pricing, ordering, fabricating and/or assembling any & all parts of the work.

VILLA CORUI P.O.S. DOCUMENTS
71-73 CHESTNUT STREET
HARTFORD, CT
ROBERT B. HURD AIA ARCHITECT
the architects

0 INCHES 1 2 3 4