


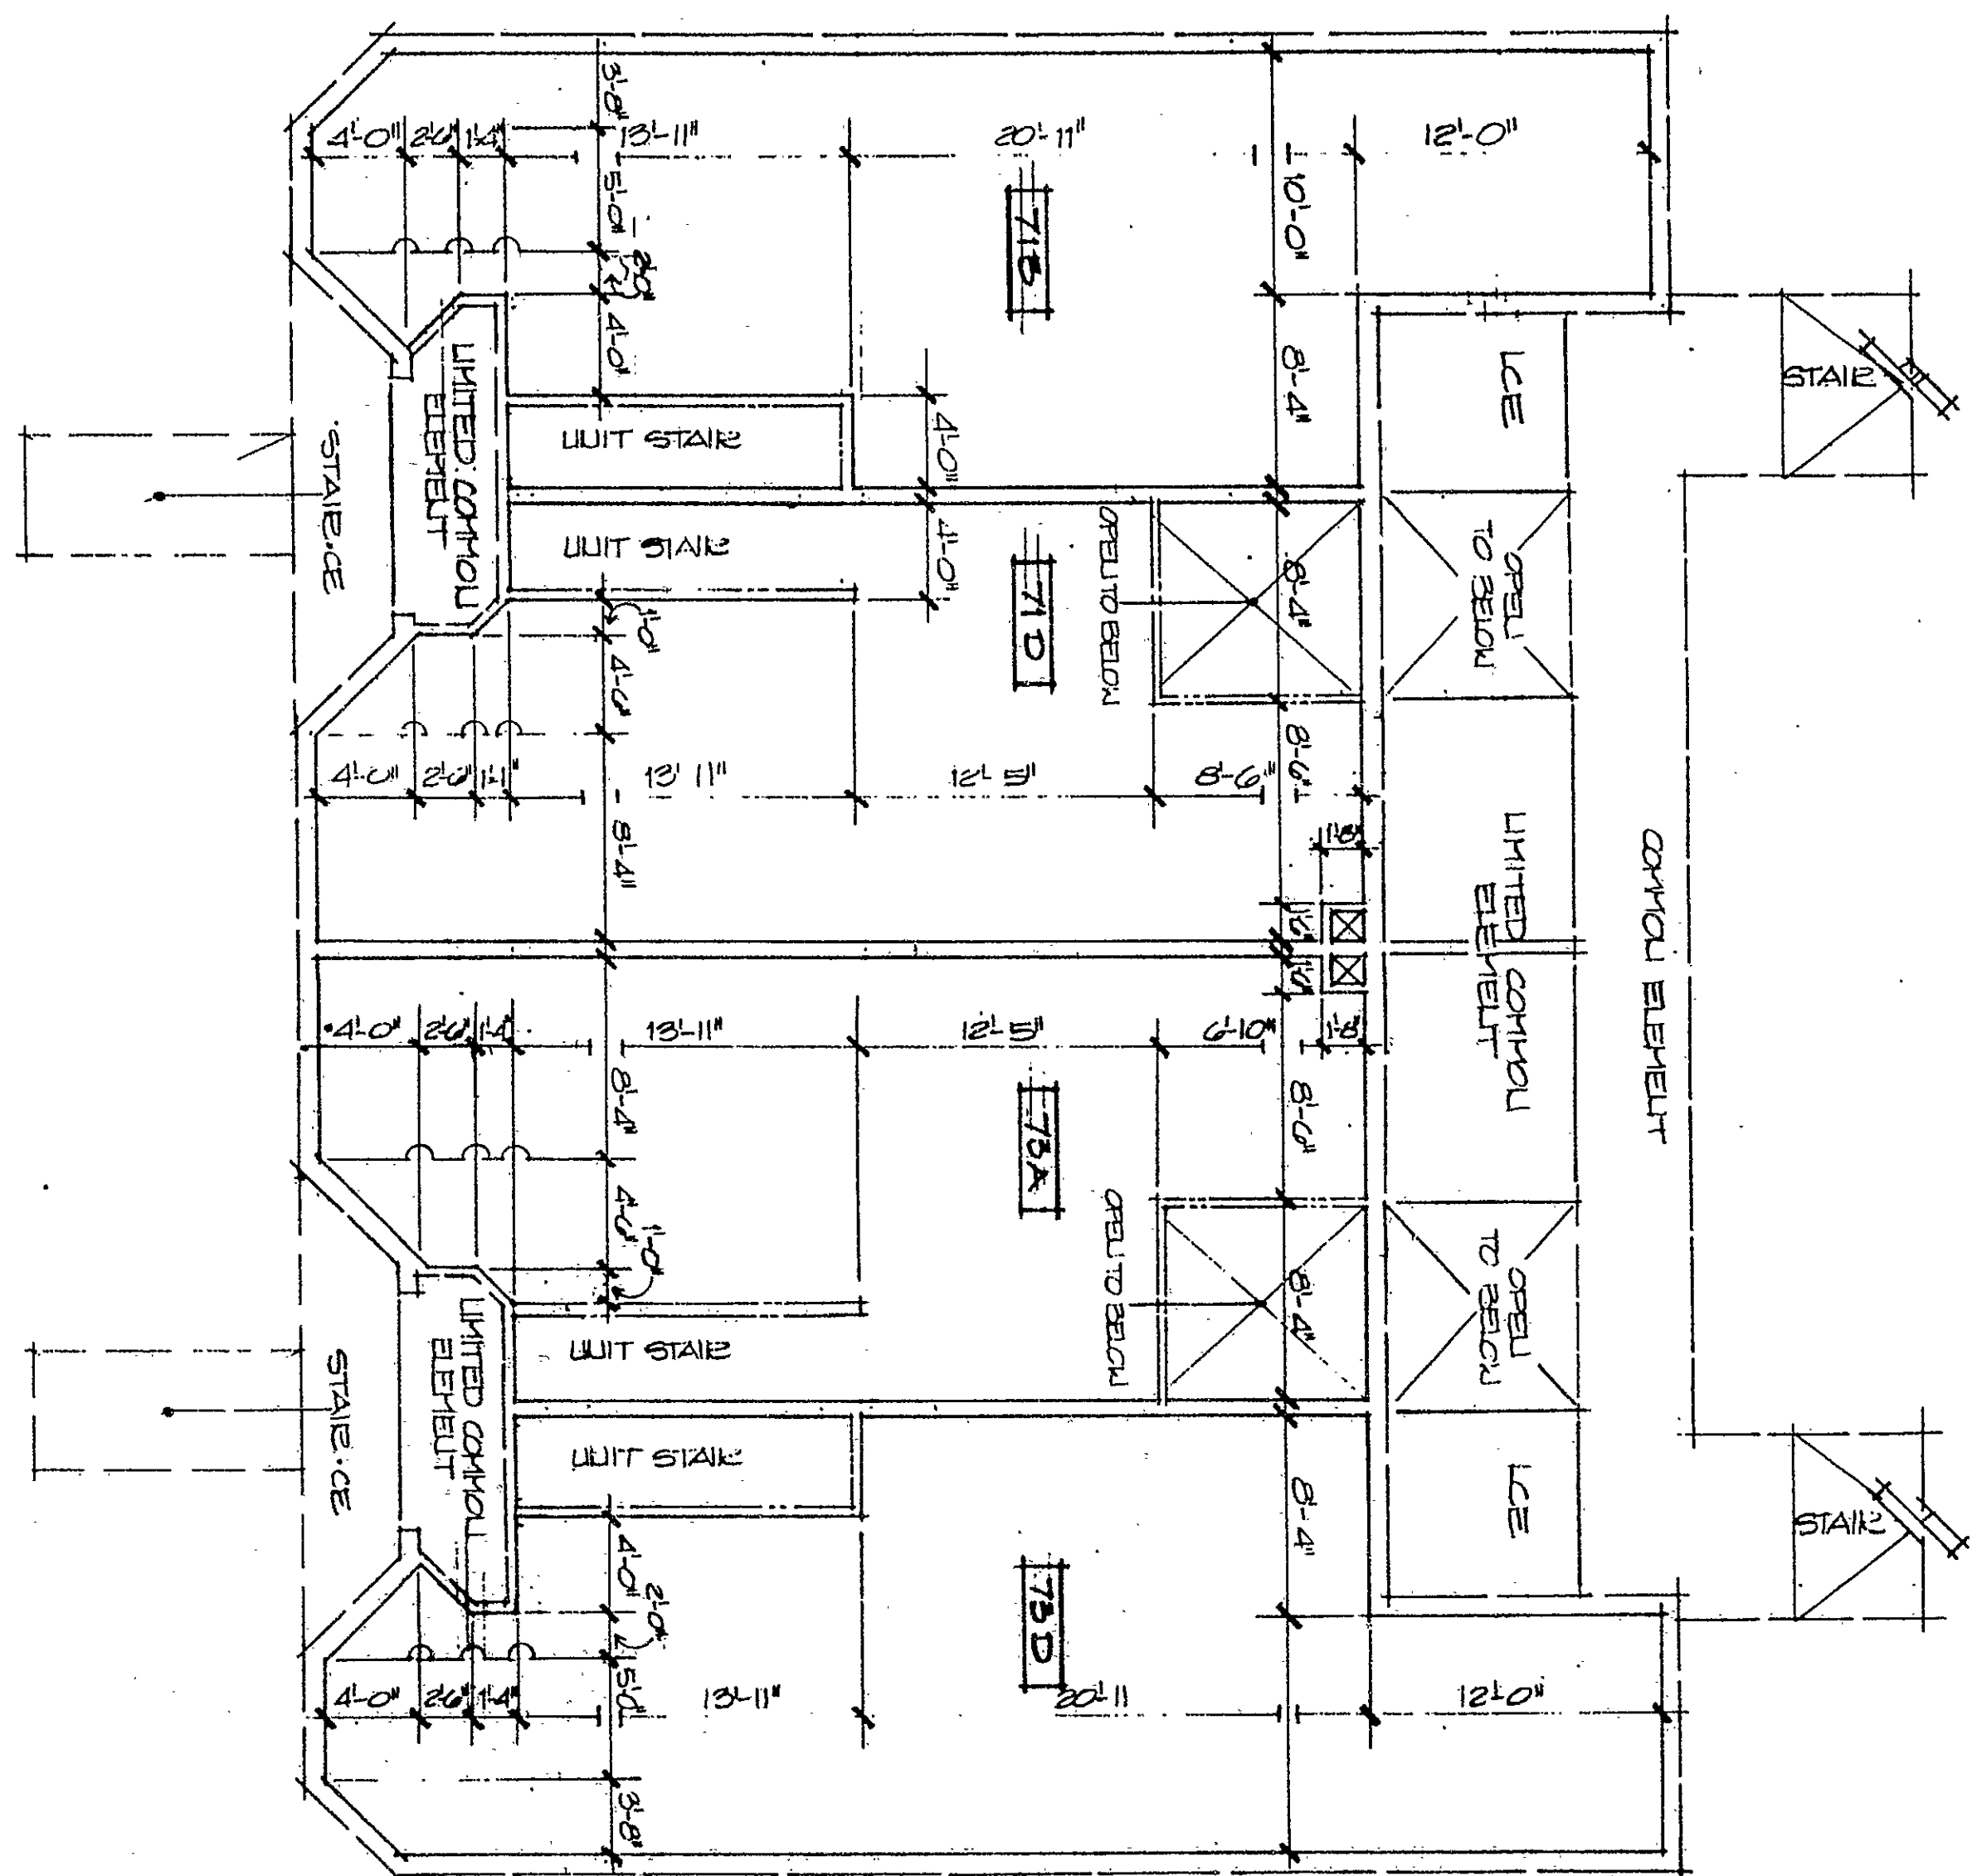

ELEVATION 6 (TYPICAL) SEE ELEVATION 6
 1/4" = 1'-0"

AREA UNITS 71B, 73D
 = 779.28 SQ. FT.
 AREA UNITS 71D, 73A
 = 624.12 SQ. FT. (THIS LEVEL)
 = 794.03 SQ. FT. (LOWER LEVEL)
 = 1353.31 SQ. FT. (TOTAL UNIT AREA)

RECEIVED BY
 JUN 1 2 31 PM '85
 TO: [Signature]

1. FIRST FLOOR PLAN - UNIT BOUNDARIES
 U2 SCALE: 1/8" = 1'-0"

11 12 13 14 15 16 17 18 19 20 21 22 23 24

CHEST REPROGRAPHICS
 FIXED LINE MYLAR

FIRST FLOOR PLAN - UNIT BOUNDARIES
 SCALE: 1/8" = 1'-0"
 DATE: 17 JANUARY 1995

CERTIFICATION:

THE UNDERSIGNED HEREBY CERTIFY
 THAT THESE PLANS CONTAIN INFORMATION REQUIRED
 BY SECTION 47-22B (20) OF THE COMMON INTEREST
 SUBDIVISION ACT RELATIVE TO PLANS.

SIGNATURE [Signature] DATE 2/16
 R.A. LICENSE #

THE ABOVE CERTIFY TO AN
 EXTENSION OF PROFESSIONAL
 OPINION WHICH IS BASED ON
 HIS BEST KNOWLEDGE,
 INFORMATION AND BELIEF, AND
 AS SUCH IT CONSTITUTES
 NEITHER A GUARANTEE NOR
 WARRANTY OF PERFORMANCE.

LEGEND:

UNIT BOUNDARY
 INTERIOR PARTITION WALL
 EXTERIOR SURFACE

NOTE:

SOME BUILDING MATERIALS
 + FINISHES MAY BE
 SUBJECT TO CHANGE
 WITHOUT NOTICE
 ALL DIMENSIONS AND AREAS
 ARE PLAS OR MEASURED ("±")

U2

30 JUN 1995

Villa Coqui
 Floor Plan #115 Coqui

all contractors shall verify all existing conditions, materials, and dimensions before
 completing pricing, ordering, fabricating and/or assembling any & all parts of the work
 VILLA COQUI P.O.B. DOCUMENTS
 71-73 CHESTNUT STREET
 HARTFORD, CT
 ROBERT B. HUED AIA ARCHITECT
 the architects.

0 INCHES 1 2 3 4