


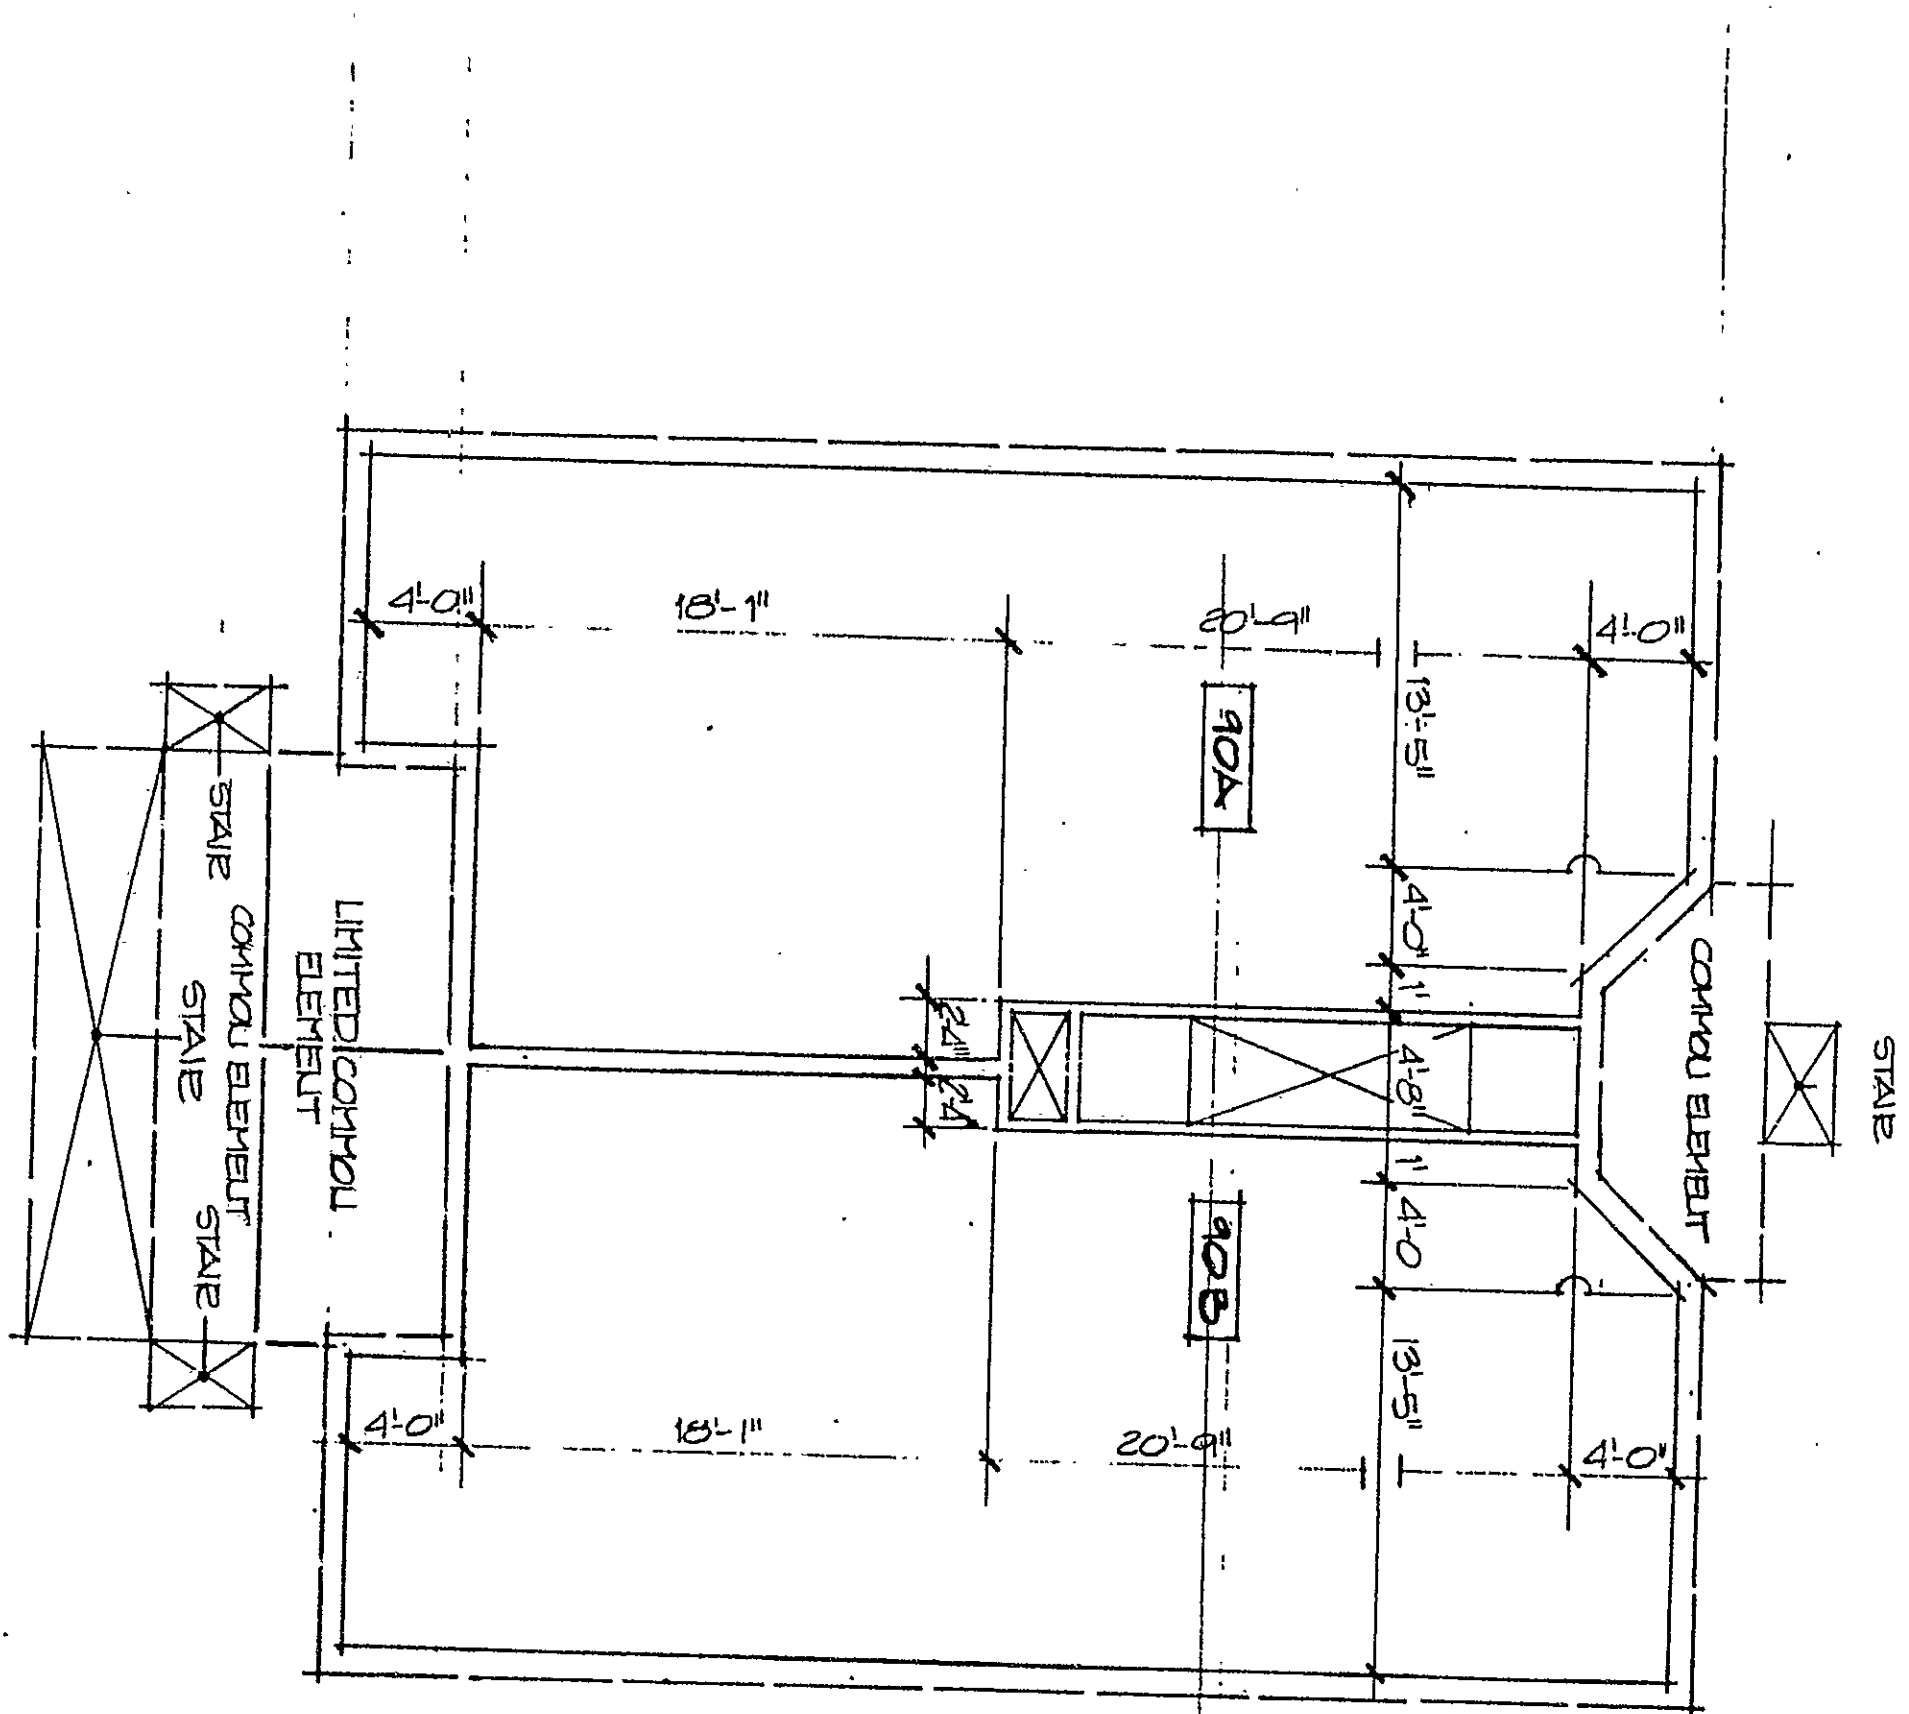

ELEVATIONS: 1/1002 = (SEE SURVEY)
1/1002 = (SEE SURVEY)
AREA: 101, 102
AREA: 101, 102

1. FIRST FLOOR PLAN - UNIT BOUNDARIES
SCALE: 1/8" = 1'-0"

RECEIVED BY
JUN 1 2 31 PM 1995
TODAY
VOL.

0 12 4 6 10 24

CREST REPROGRAPHICS
FIXED LINE MYLAR

FIRST FLOOR PLAN - UNIT BOUNDARIES
SCALE: 1/8" = 1'-0"
DATE: 17 JANUARY 1995

all contractors shall verify all existing conditions, materials, and dimensions before completing pricing, ordering, fabricating and/or assembling any & all parts of the work.
VILLA COQUI P.O.S. DOCUMENTS
45 EDWARDS STREET
HARTFORD, CT.
ROBERT B. HURD AIA ARCHITECT
Architects

0 INCHES 1 2 3 4

CERTIFICATION:
THE UNDERSIGNED HEREBY CERTIFY
THAT THESE PLANS CONTAIN INFORMATION REQUIRED
BY SECTION 47-22B (20) OF THE COMMON INTEREST
OWNERSHIP ACT RELATING TO PLANS.
SIGNATURE: *Robert B. Hurd*
DATE: 17 JAN 1995
P.A. LICENSE #

THE WORK CERTIFY IS AN
EXPRESSION OF PROFESSIONAL
OPINION WHICH IS BASED ON
HIS BEST KNOWLEDGE,
INFORMATION AND BELIEF, AND
DO SUCH IT CONSTITUTE
HEREIN A GUARANTEE FOR
CERTAIN PURPOSES ONLY.

LEGEND:
UNIT BOUNDARY
INTERIOR PARTITION WALL
EXTERIOR SURFACE

NOTE:
SOME REVISIONS, CHANGES
*AND/OR NEW WORK NOT BE
SHOWN.
ALL DIMENSIONS AND AREAS
ARE FROM EXISTING (S).

106-107-102
U6