


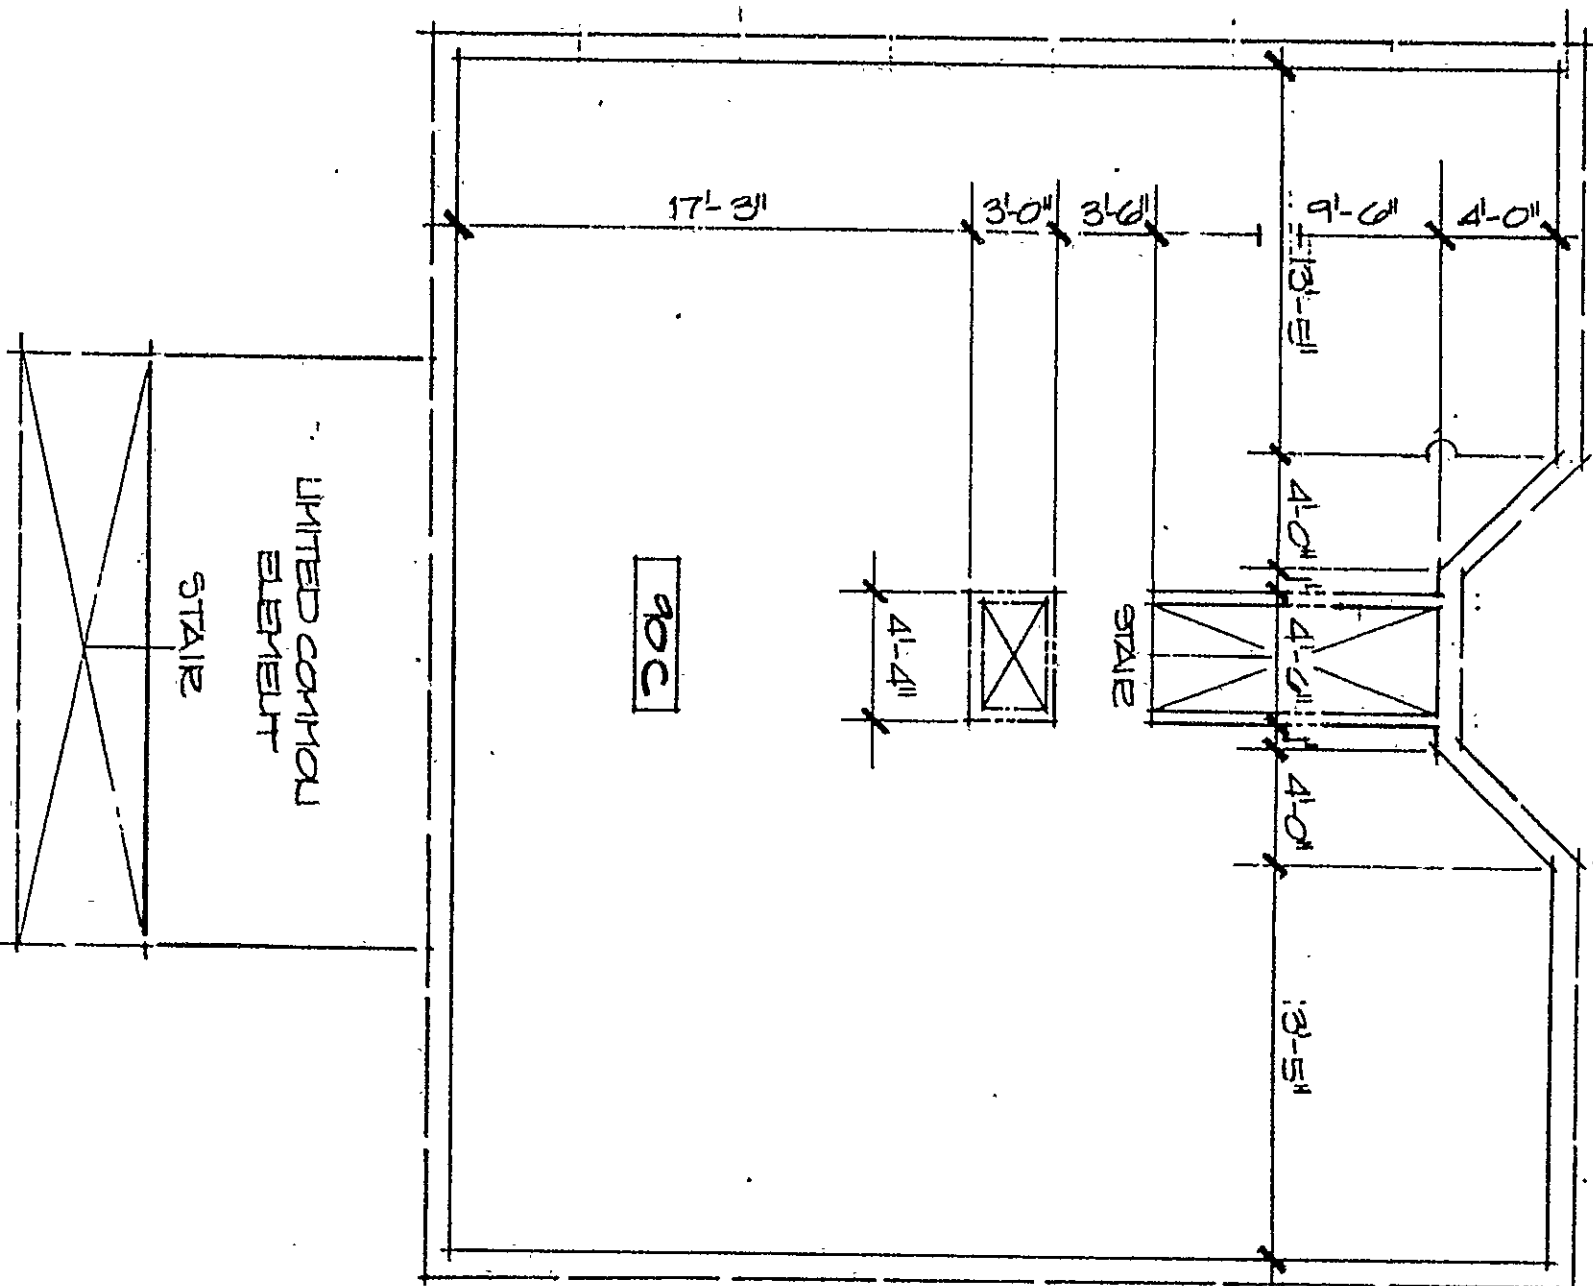

ELEVATIONS 1/16" = 1'-0" SURVEY
1/16" = 1'-0" SURVEY

AREA 1/16" = 1'-0" SURVEY
1/16" = 1'-0" SURVEY

1 SECOND FLOOR RAIL-UNIT BOUNDARY
SCALE: 1/16" = 1'-0"

0 12 4 8 16 24

RECEIVED BY
D. J. J. J. J.
JUN 1 2 31 PM '95
TWO...
VOL...

CERTIFICATION:
THE UNDERSIGNED, ROBERT B. HURD, CERTIFY THAT THESE PLANS, SPECIFICATIONS, AND OTHER DOCUMENTS REQUIRED BY SECTION 47-228 (29) OF THE COMMON INTEREST OWNERSHIP ACT RELATING TO PLANS, SPECIFICATIONS, AND OTHER DOCUMENTS REQUIRED BY SECTION 47-228 (29) OF THE COMMON INTEREST OWNERSHIP ACT, WERE PREPARED BY ME OR UNDER MY CLOSE PERSONAL SUPERVISION AND TO THE BEST OF MY KNOWLEDGE, INFORMATION AND BELIEF, AND TO SUCH IT CONSTITUTES MY BEST AND TRUEST COPY OF THE ORIGINALS, AND I HEREBY CERTIFY THAT I AM A LICENSED ARCHITECT IN THE STATE OF CALIFORNIA, LICENSE NO. 12446.

SIGNATURE: *Robert B. Hurd* RA LICENSE # 12446

THE WORD CERTIFY IN AN INSTRUMENT OR INSTRUMENTS WHICH IS BASED ON HIS BEST KNOWLEDGE, INFORMATION AND BELIEF, AND TO SUCH IT CONSTITUTES MY BEST AND TRUEST COPY OF THE ORIGINALS, AND I HEREBY CERTIFY THAT I AM A LICENSED ARCHITECT IN THE STATE OF CALIFORNIA, LICENSE NO. 12446.

LEGEND:
UNIT BOUNDARY
UNIT BOUNDARY
UNIT BOUNDARY
UNIT BOUNDARY

NOTE:
SOME BEARING WALLS, GROUND, WALLS, AND OTHER STRUCTURES SHALL BE SHOWN.
ALL DIMENSIONS AND AREAS ARE PLANS OR VOLUMES ("2").

CHEST REPROGRAPHICS
EXERCISE LINE MYLAR

SECOND FLOOR RAIL-UNIT BOUNDARIES
SCALE: 1/16" = 1'-0"
DATE: 17 JANUARY 1993

all contractors shall verify all existing conditions, materials, and dimensions before completing pricing, ordering, fabricating and/or assembling any & all parts of the work.
VILLA COGNI P.O.S. DOCUMENTS
90 EDWARDS STREET
HARTFORD, CT.
ROBERT B. HURD AIA ARCHITECT
Architects The Hartford place for all your architectural needs

0 INCHES 1 2 3 4

Floor Plan #115