

PARTITIONS

- A 1/2" HIGH PLASTER PARTITION.
- B 1/2" HIGH DRY WALL OR PLASTER.
- C 1/2" HIGH DRY WALL OR PLASTER WITH 30" OF GLASS ABOVE 42" HEIGHT.
- D 7/8" HIGH DRY WALL OR PLASTER.
- E 7/8" HIGH DRY WALL OR PLASTER WITH 30" OF GLASS ABOVE 42" HEIGHT.
- F 42" HIGH DRY WALL OR PLASTER RAILING - SEE CODE S-901 OR 911.
- G CLEANING RM. WALLS TO BE CEMENT PLASTER TO 6 FT. HT.

ELECTRICAL

- 1 400 WATT COMMERCIAL TYPE, LOWERED FLUORESCENT LIGHT FIXTURE, WITCHELL 3032 OR SILVRAV 334 OR EQUAL - CEILING MOUNTED.
- 2 240 WATT INDUSTRIAL TYPE FLUORESCENT LIGHT FIXTURE, SMITHCRAFT LL-240 OR EQUAL, WITH HYDEE HANGERS.
- 3 1/2" CIRCULAR FLUORESCENT LIGHT FIXTURE.
- 4 INCANDESCENT LIGHT FIXTURE, MOE 411 OR EQUAL.
- 5 VAPOR PROOF INCANDESCENT LIGHT FIXTURE.
- 6 FLOOR TYPE TELEPHONE OUTLET.
- 7 FLOOR TYPE CONVENIENCE OUTLET (110 V).
- 8 CLOCK OUTLET ABOVE DOOR HEIGHT.
- 9 SIGN OUTLET ON FACADE OF BLDG. (110 V).
- 10 220 VOLT, 50 CYCLE, 3 PHASE SERVICE CONNECTION.
- 11 TOGGLE SWITCH CONTROL.

NOTE: ALL ELECTRICAL IN CLEANING RM. TO BE VAPOR PROOF.

FLOORS & CEILINGS

- AST-C ASPHALT TILE "C" GROUP COLOR, WITH RUBBER TOP SET COVE BASE.
- AST-B SAME AS ABOVE, EXCEPT "B" GROUP COLOR.
- CEM CEMENT FINISH CONCRETE FLOOR & BASE TREATED TO HARDEN & PREVENT DUSTING.
- TIL TILE OR COLOR IMPREGNATED CEMENT FINISH FLOOR & BASE WITH TILE TO 8" HAINSCOT HT.
- AC ACOUSTIC CELOTEX CEILING WITH 70-80% ACOUSTICAL VALUE, OTHER AREAS NOT NOTED TO HAVE A 50-60% VALUE (EXCEPT TOILETS).

DOOR SCHEDULE

- 1 OVERHEAD DOOR - IF AT GRADE LEVEL, TOP OF DOOR PROFILE BE HIGH ENOUGH TO UNLOAD A TRUCK.
- 2 1/2" 1/2" INSIDE DOOR WITH GLAZED TOP PANEL.
- 3 1/2" 1/2" KAWNEER TYPE DOOR OR EQUAL.
- 4 1/2" 1/2" FLUSH DOOR WITH GLAZED TOP PANEL & KICK PLATE.
- 5 1/2" 1/2" FLUSH DOOR WITH KICK PLATE.
- 6 1/2" 1/2" FLUSH DOOR WITH GLAZED TOP PANEL.
- 7 1/2" 1/2" FLUSH DOOR.
- 8 1/2" 1/2" FLUSH DOOR WITH FROSTED GLASS TOP PANEL.

INDICATES DOOR CHECK; L - INDICATES LOCK & KEY.
NOTE: ALL OUTSIDE DOORS TO BE KEYS ALIKE.

PLUMBING




- 1 PROVIDE H & C WATER SERVICE 42" HIGH & DRAIN CONNECTION AT FLOOR LEVEL.
- 2 PROVIDE & INSTALL AUTOMATIC WATER HEATER, 30 GAL. CAP.
- 3 PROVIDE WATER & DRAIN SERVICE FOR WATER COOLER.

PAINTING

- 1 ALL AREAS TO BE PAINTED TO RECEIVE 3 COATS OIL BASE PAINT - FLAT WASHABLE ENAMEL (PITTSBURGH PAINT OR EQUAL) COLORS TO BE SELECTED.
- 2 DOORS & WOOD TRIM TO BE STAINED & VARNISHED - WALNUT STAIN FINISH.

GENERAL & MISC.

- 1 PROVIDE & INSTALL ADEQUATE HEATING EQUIPMENT FOR ENTIRE PREMISES (SUGGEST LOCATION BE ABOVE TOILETS).
- 2 VENTILATE CLEANING RM. WITH ROOF TYPE EXHAUST FAN.
- 3 PROVIDE & INSTALL MIRRORS & SHELVES IN TOILET RMS. AS SHOWN.
- 4 TOILET RMS. TO BE COMPLETELY FURNISHED WITH FACILITIES FOR SOAP, PAPER, ETC.
- 5 ANY ELECT., GAS, OR WATER METERS TO BE ENCLOSED WITH SERVICE ACCESS DOORS.
- 6 GENERAL CEILING HEIGHT TO BE 11 FT. IN CLEAR.
- 7 LESSEE WILL FURNISH SHOW CASE & WATER COOLER TO BE INSTALLED BY LESSOR.
- 8 ROOF TO BE INSULATED WITH 3" OF ROCK WOOL OR EQUAL.

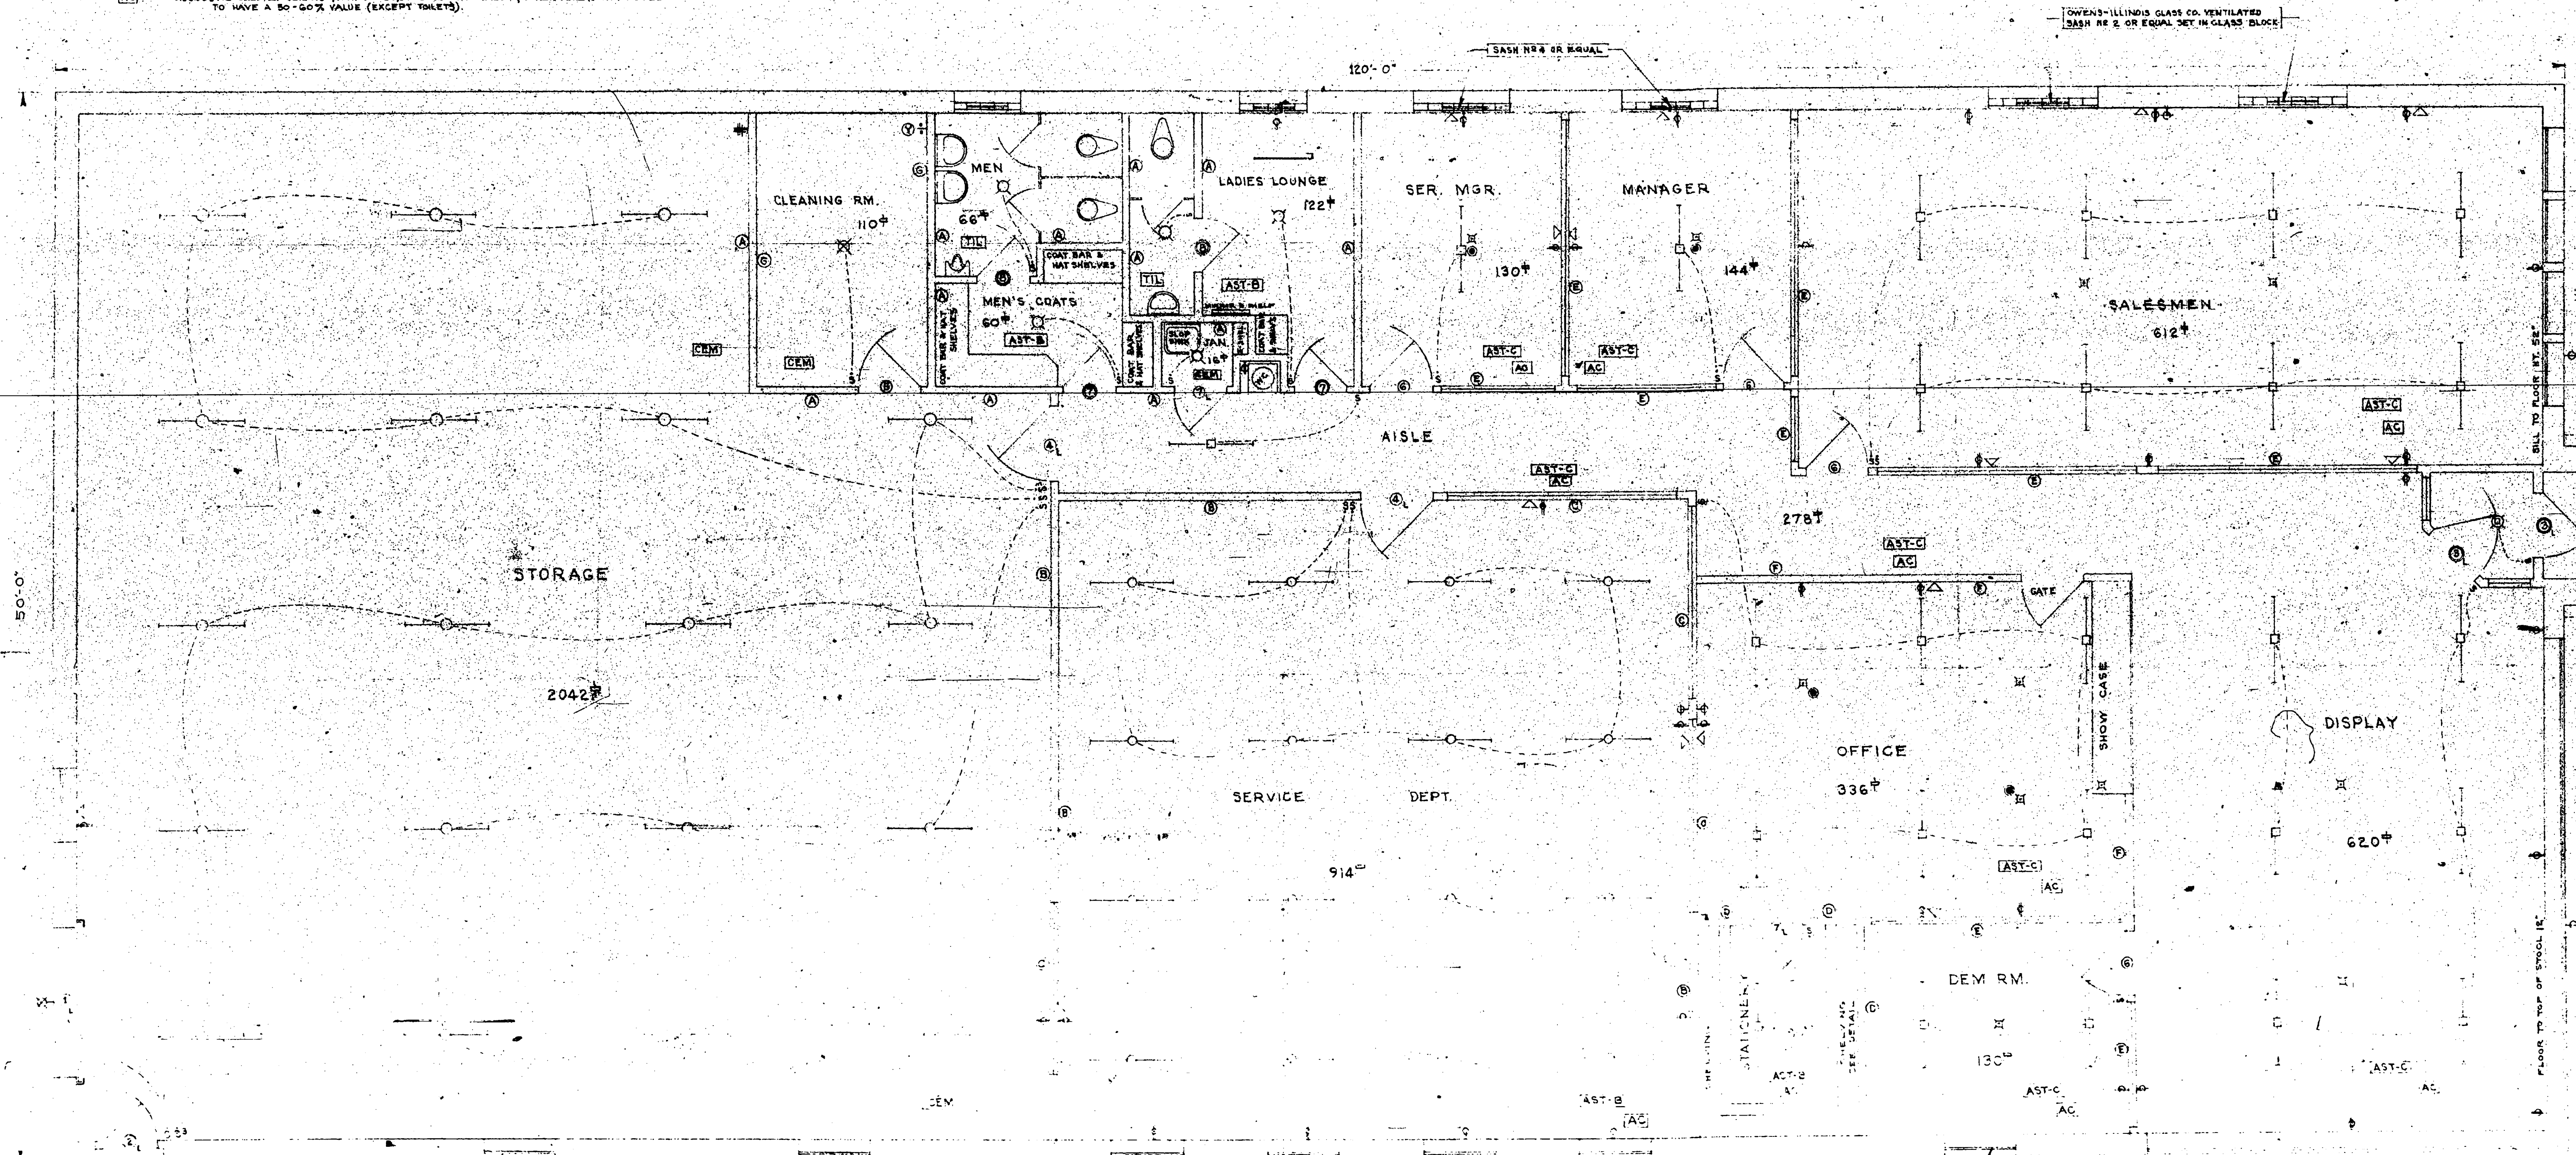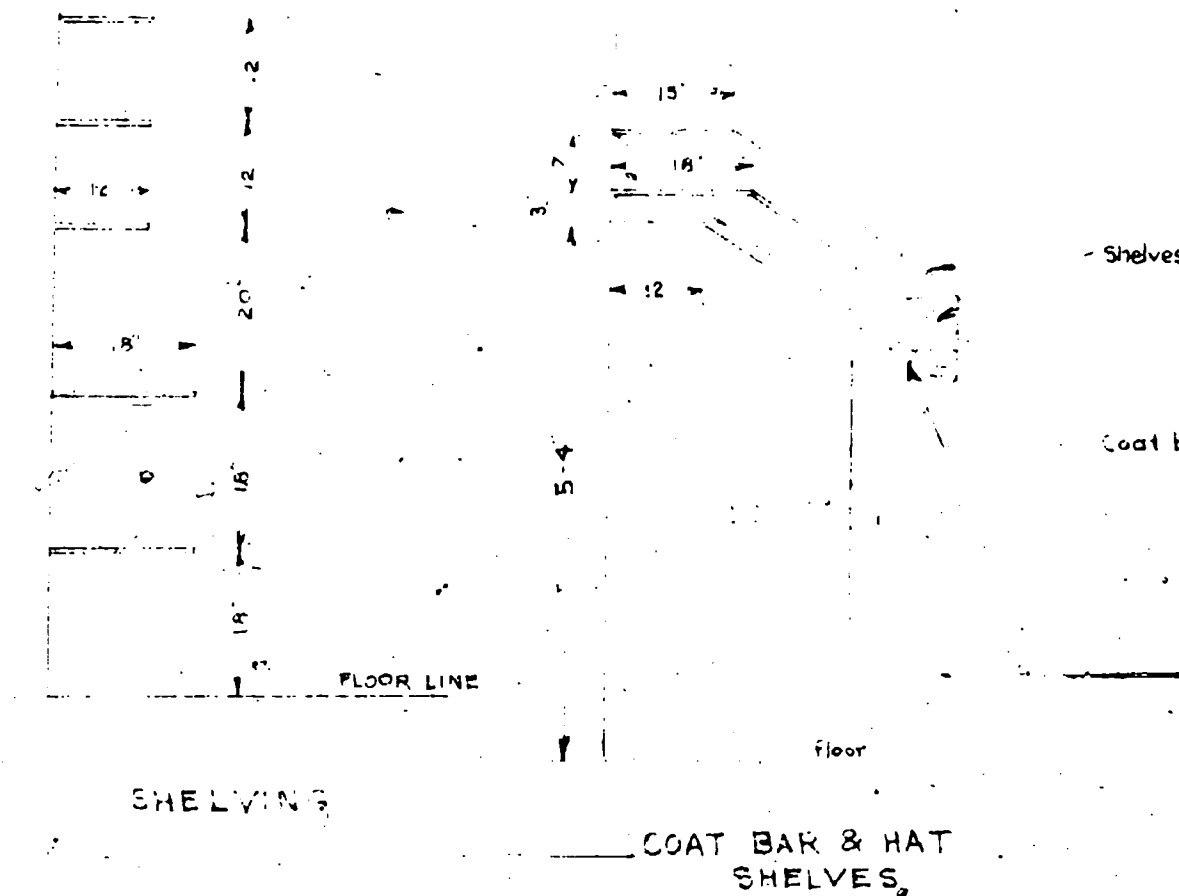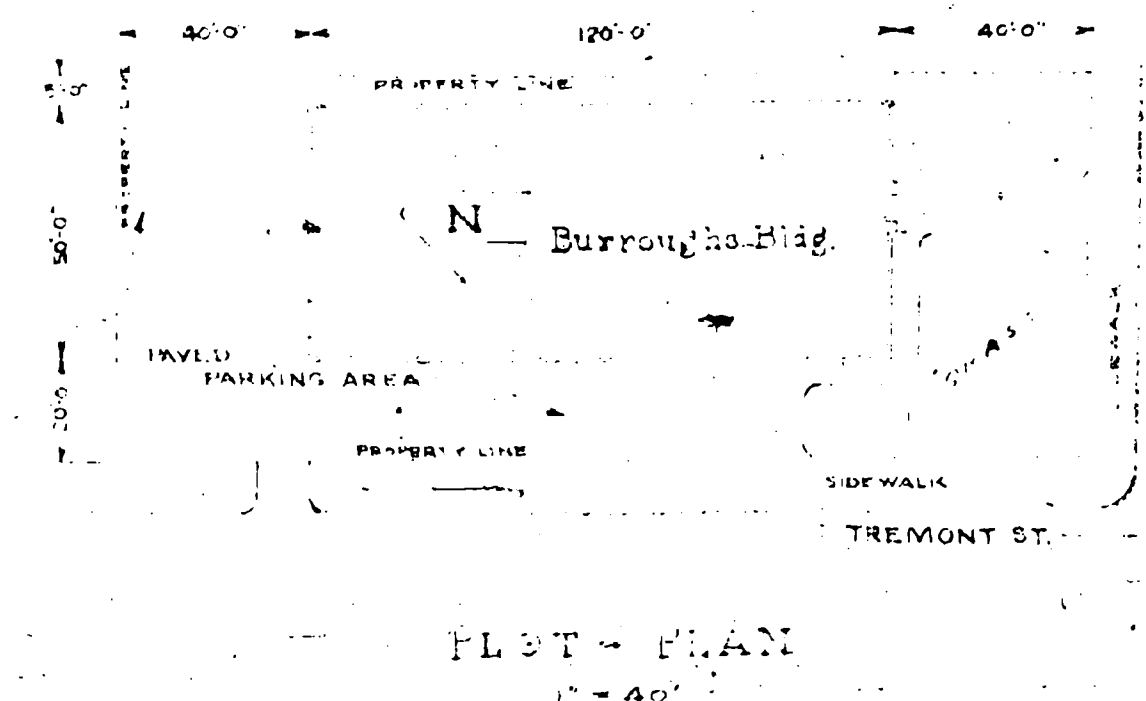

PROPOSED QUARTERS
HARTFORD, CONN.
DESIGNED BY W. W. WALKER
DETROIT, MICHIGAN
DATE 4/10/54
DRAWN BY JF

TOTAL FLOOR SPACE 5663 SQ. FT.

