


RECEIVED
HARTFORD, CONN.

Dec 7 1 26 PM '62

ROBERT J. GALLIVAN
TOWN & CITY CLERK

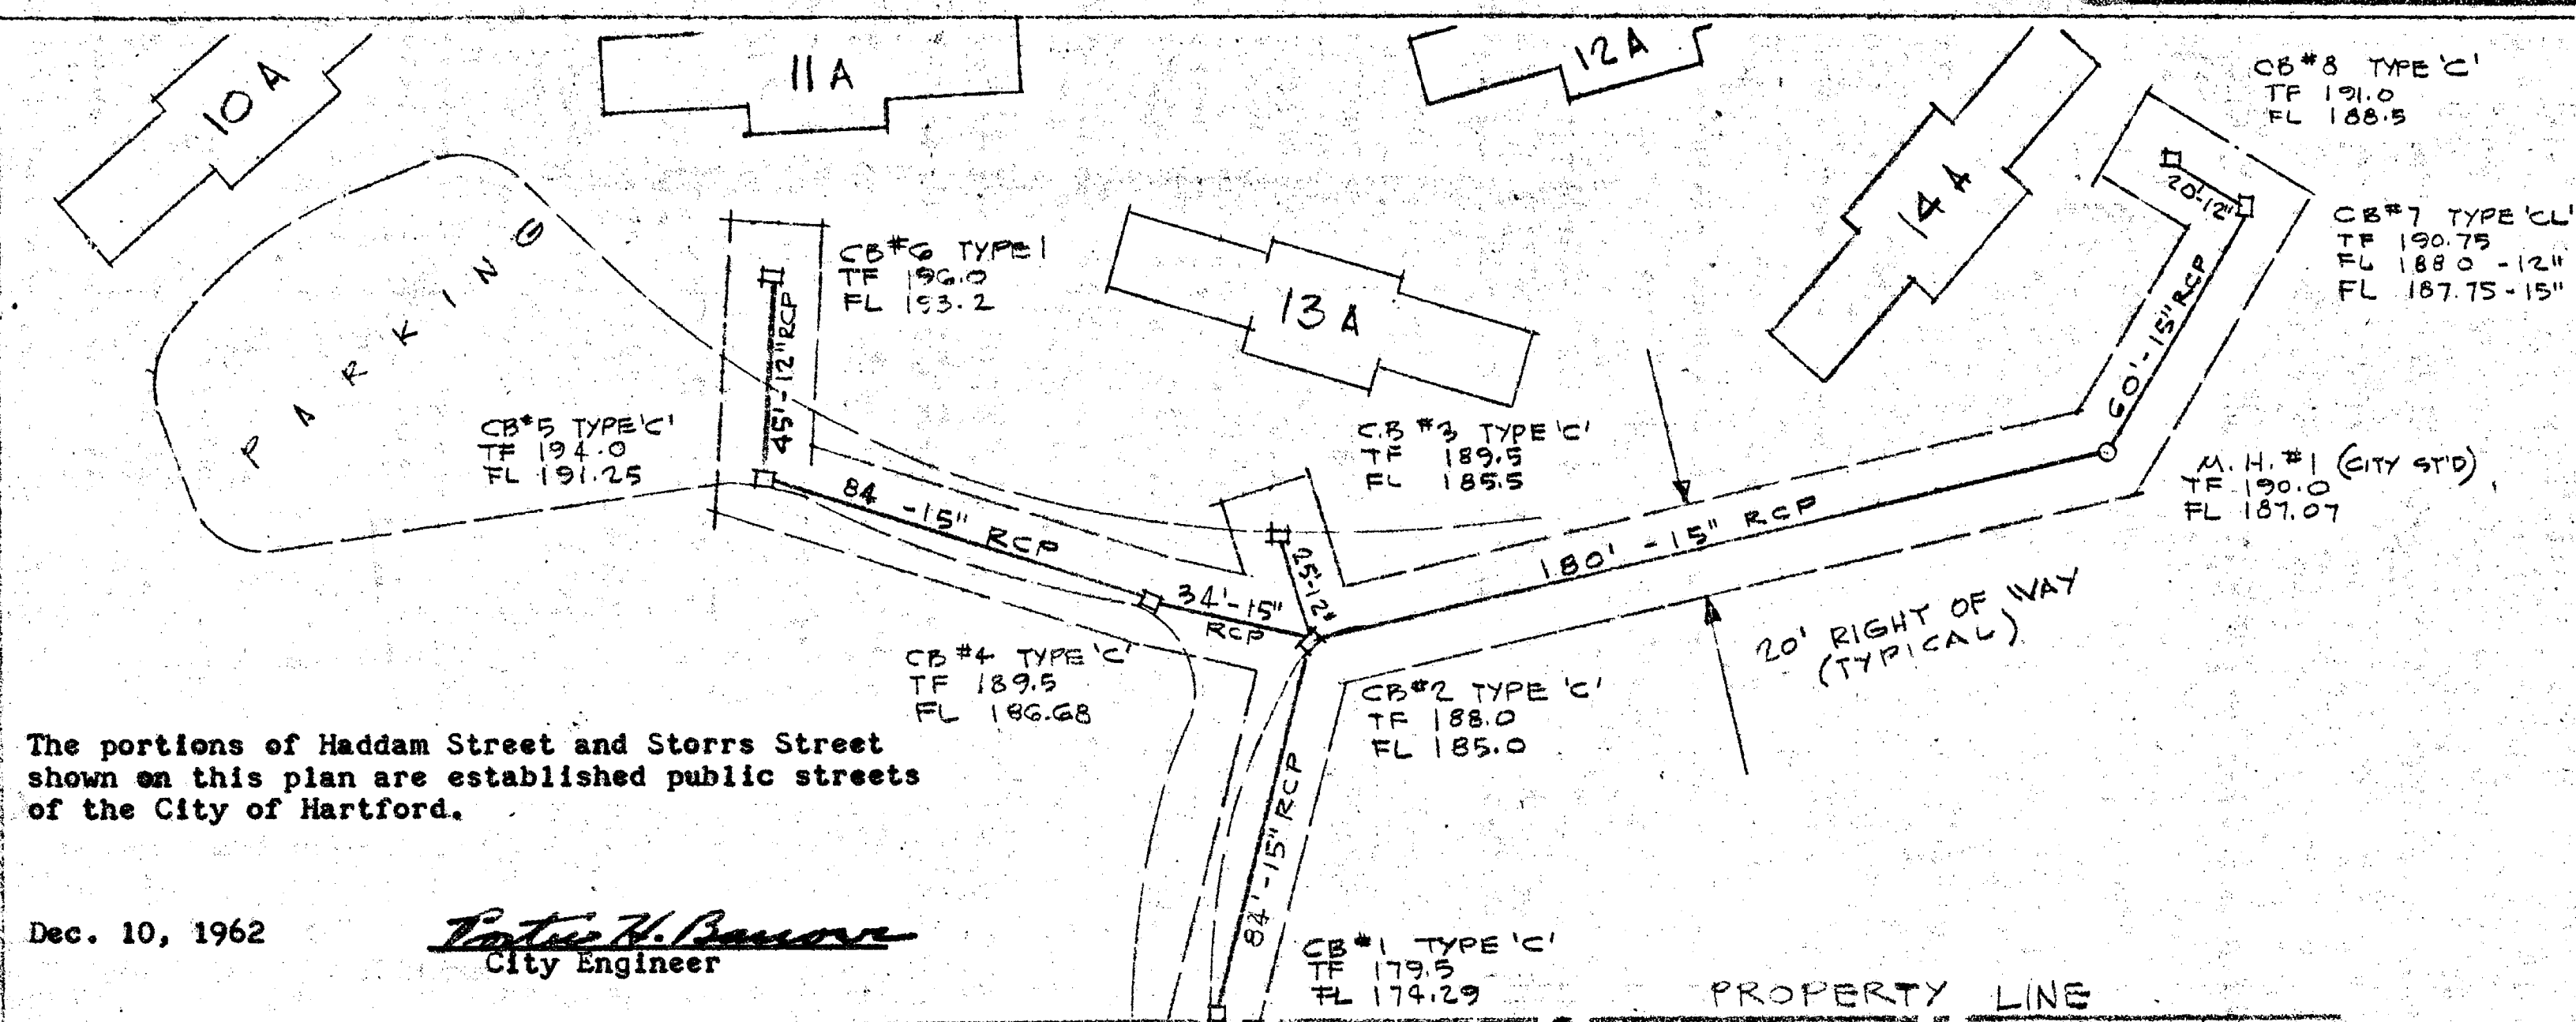

CHURCH HOMES INC. HARTFORD, CONN.
STORM DRAINAGE SYSTEM
WITH 20' R/W TO BE GRANTED MET. DIST. COMM.

JETER & COOK ARCHITECTS HARTFORD, CONN.
C.A. CURRIER & ASSOC. SITE PLANNERS W. HARTFORD, CONN.
SCALE 1" = 40'
JULY 2, 1962

Sheet No. A-4

