


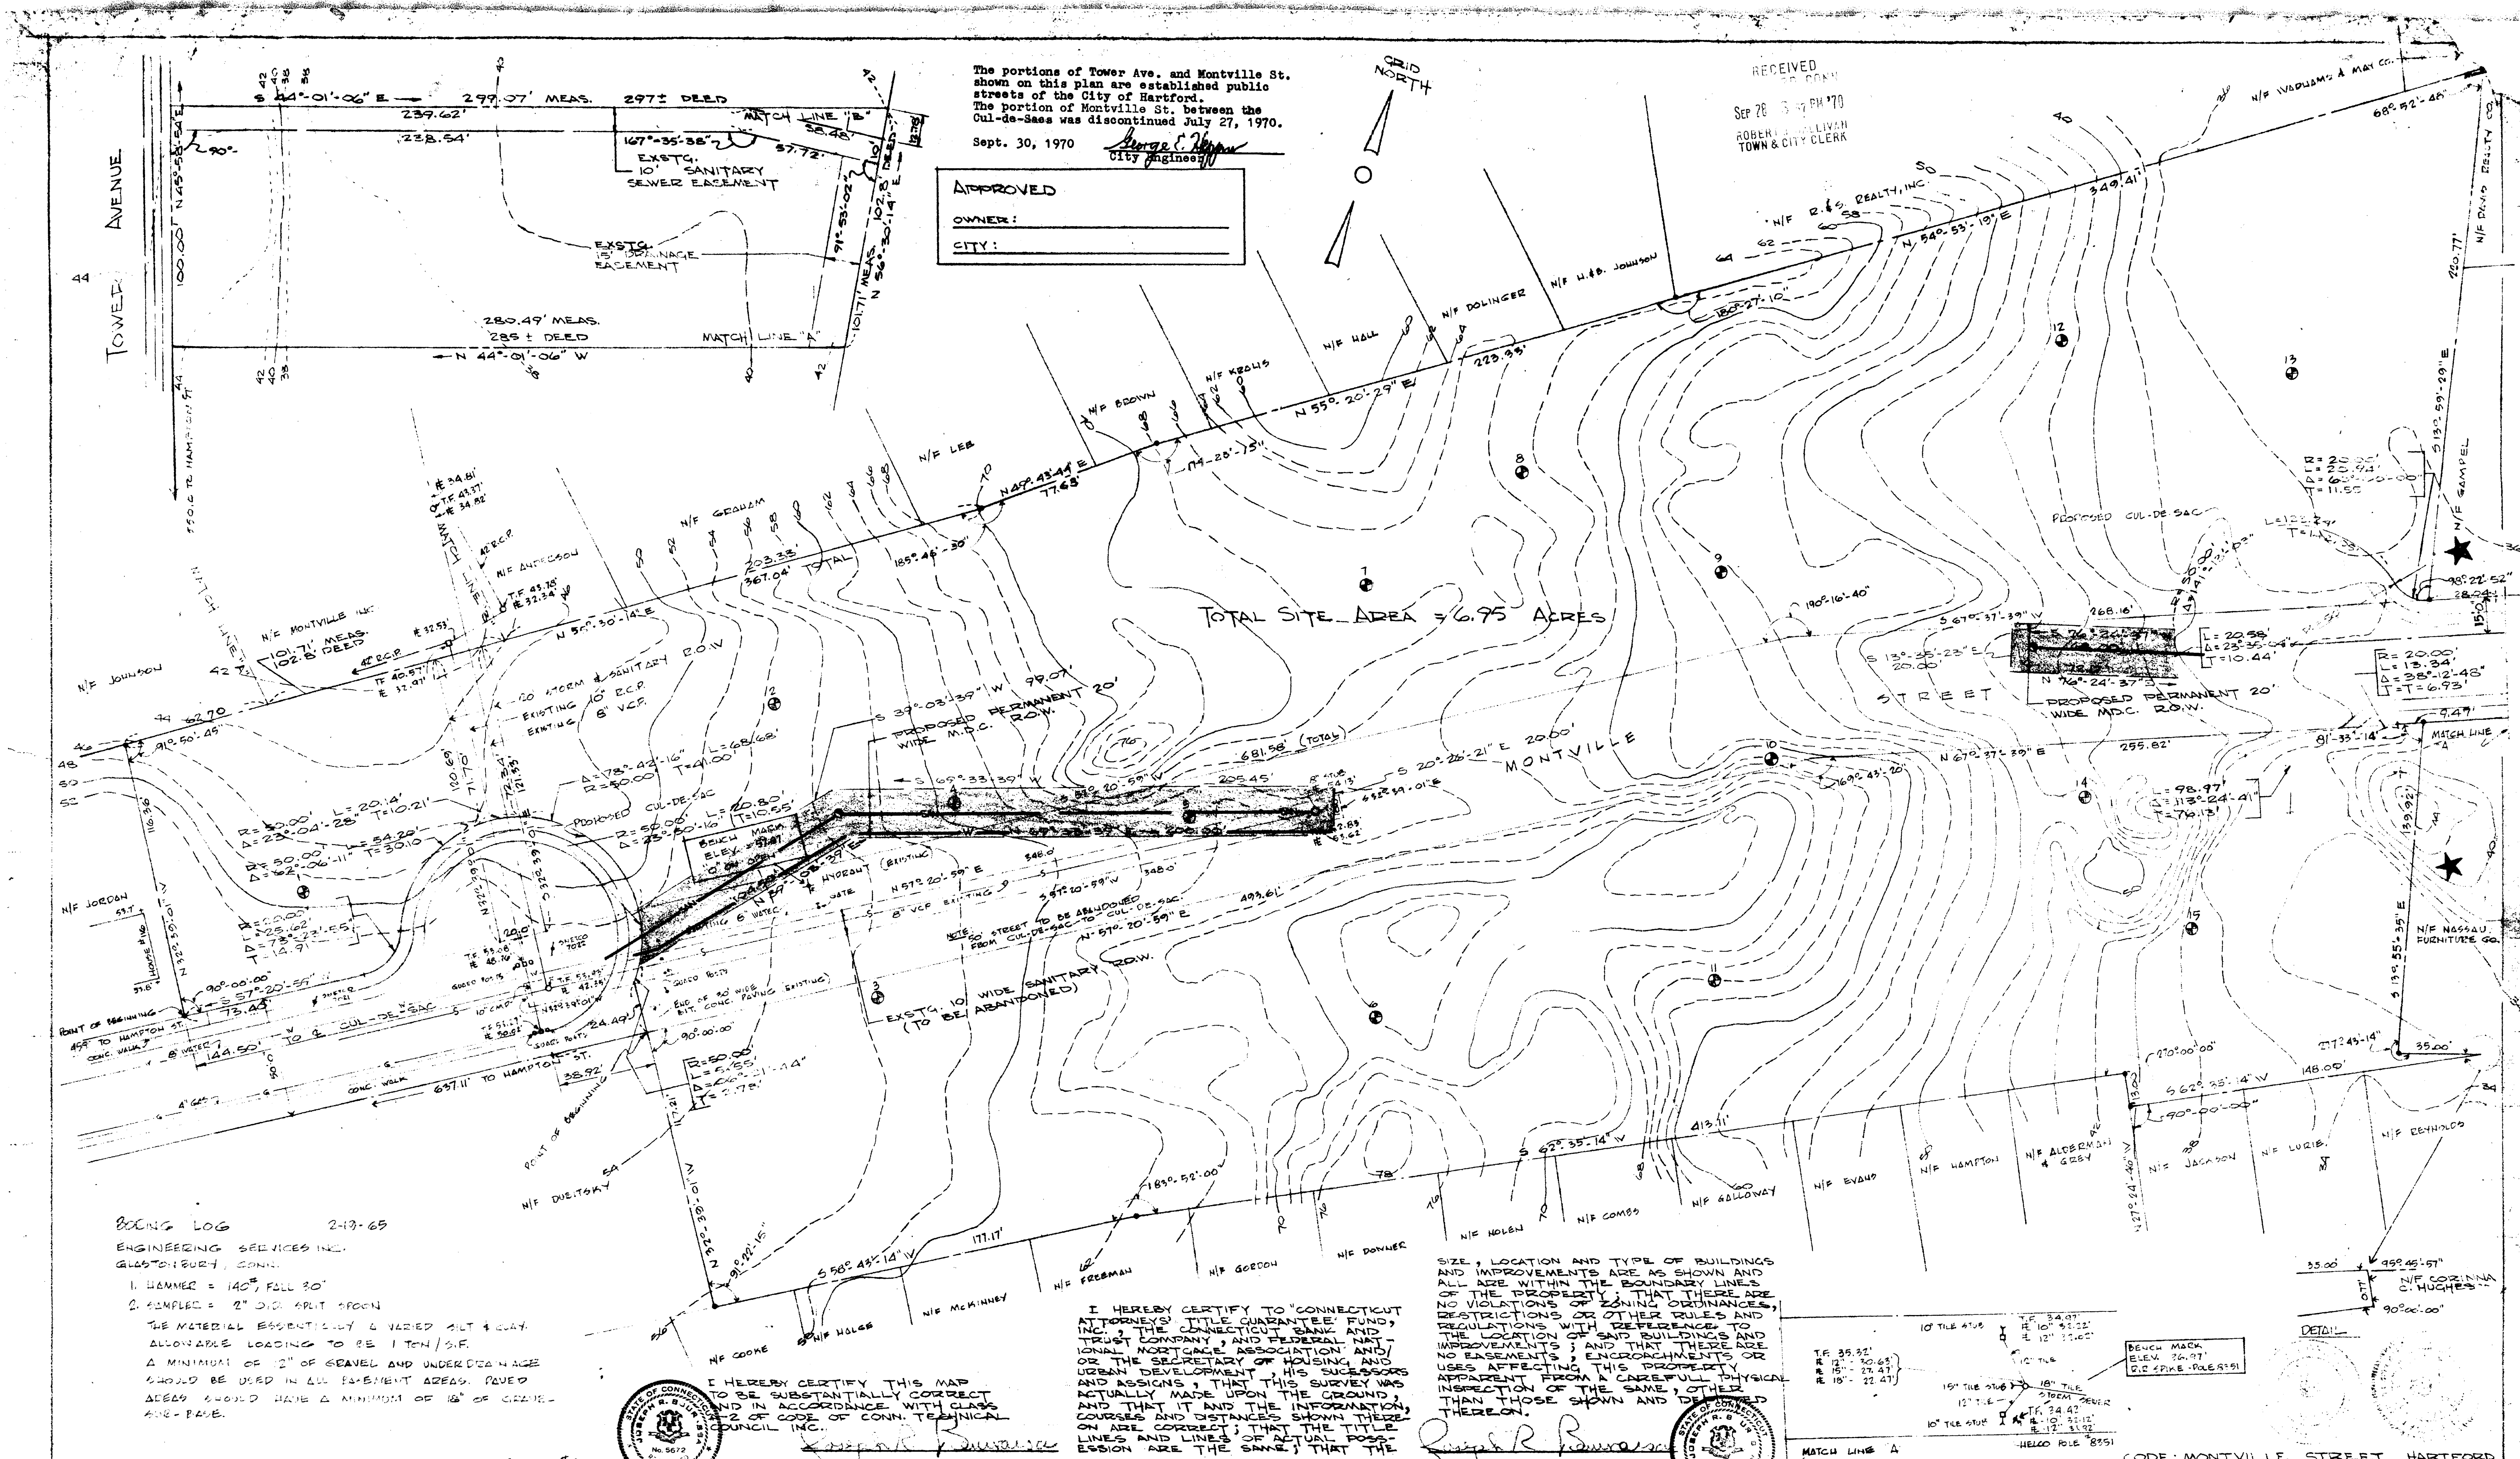

The portions of Tower Ave. and Montville St. shown on this plan are established public streets of the City of Hartford. The portion of Montville St. between the Cul-de-Sac was discontinued July 27, 1970. Sept. 30, 1970

APPROVED
OWNER: _____
CITY: _____

TOTAL SITE AREA = 6.75 ACRES

BORING LOG 2-19-65
ENGINEERING SERVICES INC.
GLASTONBURY, CONN.
1. HANMER = 140' RLL 30'
2. SAMPLES = 2" DIA. SPAC. 1' ON
THE MATERIAL ESSENTIALLY A VARIED SILT & CLAY. ALLOWABLE LOADING TO BE 1 TON/S.F. A MINIMUM OF 12" OF GRAVEL AND UNDERDRAINAGE SHOULD BE USED IN ALL EASEMENT AREAS. PAVED AREAS SHOULD HAVE A MINIMUM OF 18" OF GRAVEL. 600-PAVE.

I HEREBY CERTIFY THIS MAP TO BE SUBSTANTIALLY CORRECT AND IN ACCORDANCE WITH CLAS. 2 OF CODE OF CONN. TECHNICAL COUNCIL INC.

I HEREBY CERTIFY TO "CONNECTICUT ATTORNEYS" TITLE GUARANTEE FUND, INC. THE "CONNECTICUT BANK AND TRUST COMPANY," AND FEDERAL NATIONAL MORTGAGE ASSOCIATION AND/OR THE SECRETARY OF HOUSING AND URBAN DEVELOPMENT, HIS SUCCESSORS AND ASSIGNS, THAT THIS SURVEY WAS ACTUALLY MADE UPON THE GROUND AND THAT IT AND THE INFORMATION, COURSES AND DISTANCES SHOWN THEREON ARE CORRECT; THAT THE TITLE LINES AND LINES OF ACTUAL POSSESSION ARE THE SAME; THAT THE

SIZE, LOCATION AND TYPE OF BUILDINGS AND IMPROVEMENTS ARE AS SHOWN AND ALL ARE WITHIN THE BOUNDARY LINES OF THE PROPERTY; THAT THERE ARE NO VIOLATIONS OF ZONING ORDINANCES, RESTRICTIONS OR OTHER RULES AND REGULATIONS WITH REFERENCE TO THE LOCATION OF SAID BUILDINGS AND IMPROVEMENTS; AND THAT THERE ARE NO EASEMENTS, ENCROACHMENTS OR USES AFFECTING THIS PROPERTY APPARENT FROM A CAREFUL PHYSICAL INSPECTION OF THE SAME, OTHER THAN THOSE SHOWN AND IDENTIFIED THEREON.

BORING #1 BROWN RED SILT LITTLE CLAY 5.0' DRY BROWN RED SILT AND CLAY, DRY MED. COMP. 14.0' DAMP	BORING #2 BROWN RED SILT SOME CLAY 5.0' DAMP BROWN RED SILT AND CLAY 12.0' WET	BORING #3 BROWN RED SILT LITTLE CLAY 6.0' DAMP BROWN RED SILT AND CLAY 10.0' DAMP	BORING #4 GRAY RED SILT TRACE OF CLAY 6.6' 25 GRAY RED SILT AND CLAY 18 9 16.0' 6	BORING #5 GRAY BROWN SILT SOME RED CLAY (MOIST) 14.0' 5	BORING #6 GRAY BROWN SILT 7.0' DAMP	BORING #7 GRAY BROWN SILT, LITTLE CLAY (MOIST) 15.0' 13	BORING #8 GRAY BROWN SILT, SOME CLAY (MOIST) 15.0' 10	BORING #9 GRAY RED SILT AND CLAY 7.0' DAMP	BORING #10 GRAY BROWN CLAY AND SILT (MOIST) 14.0' DAMP	BORING #11 GRAY BROWN SILT, LITTLE CLAY 5.0' DAMP GRAY BROWN SILT, AND CLAY 14.0' DAMP	BORING #12 GRAY SILT TRACE OF CLAY NO WATER 5.0' BORING #13 GRAY SILT TRACE OF CLAY NO WATER 5.0'	BORING #14 GRAY SILT TRACE OF CLAY 14.0' DAMP	BORING #15 GRAY SILT TRACE OF CLAY 8.0' DAMP
--	---	--	---	---	---	--	--	--	---	---	---	---	--

TOPOGRAPHIC & BOUNDARY MAP
TUSCAN HOMES
MONTVILLE STREET
HARTFORD, CONNECTICUT
F.H.A. PROJECT NO. C-7-344721
DESIGN ASSOCIATES
ARCHITECT: J. R. ROMANO
ENGINEER: J. E. ROMANO
DESIGNER: J. L. ROMANO
LAND SURVEYOR: J. R. ROMANO
SITE PLANNER: J. R. ROMANO
DATE: 10-16-65
F.H.A. DWG. NO. 10-16-65