
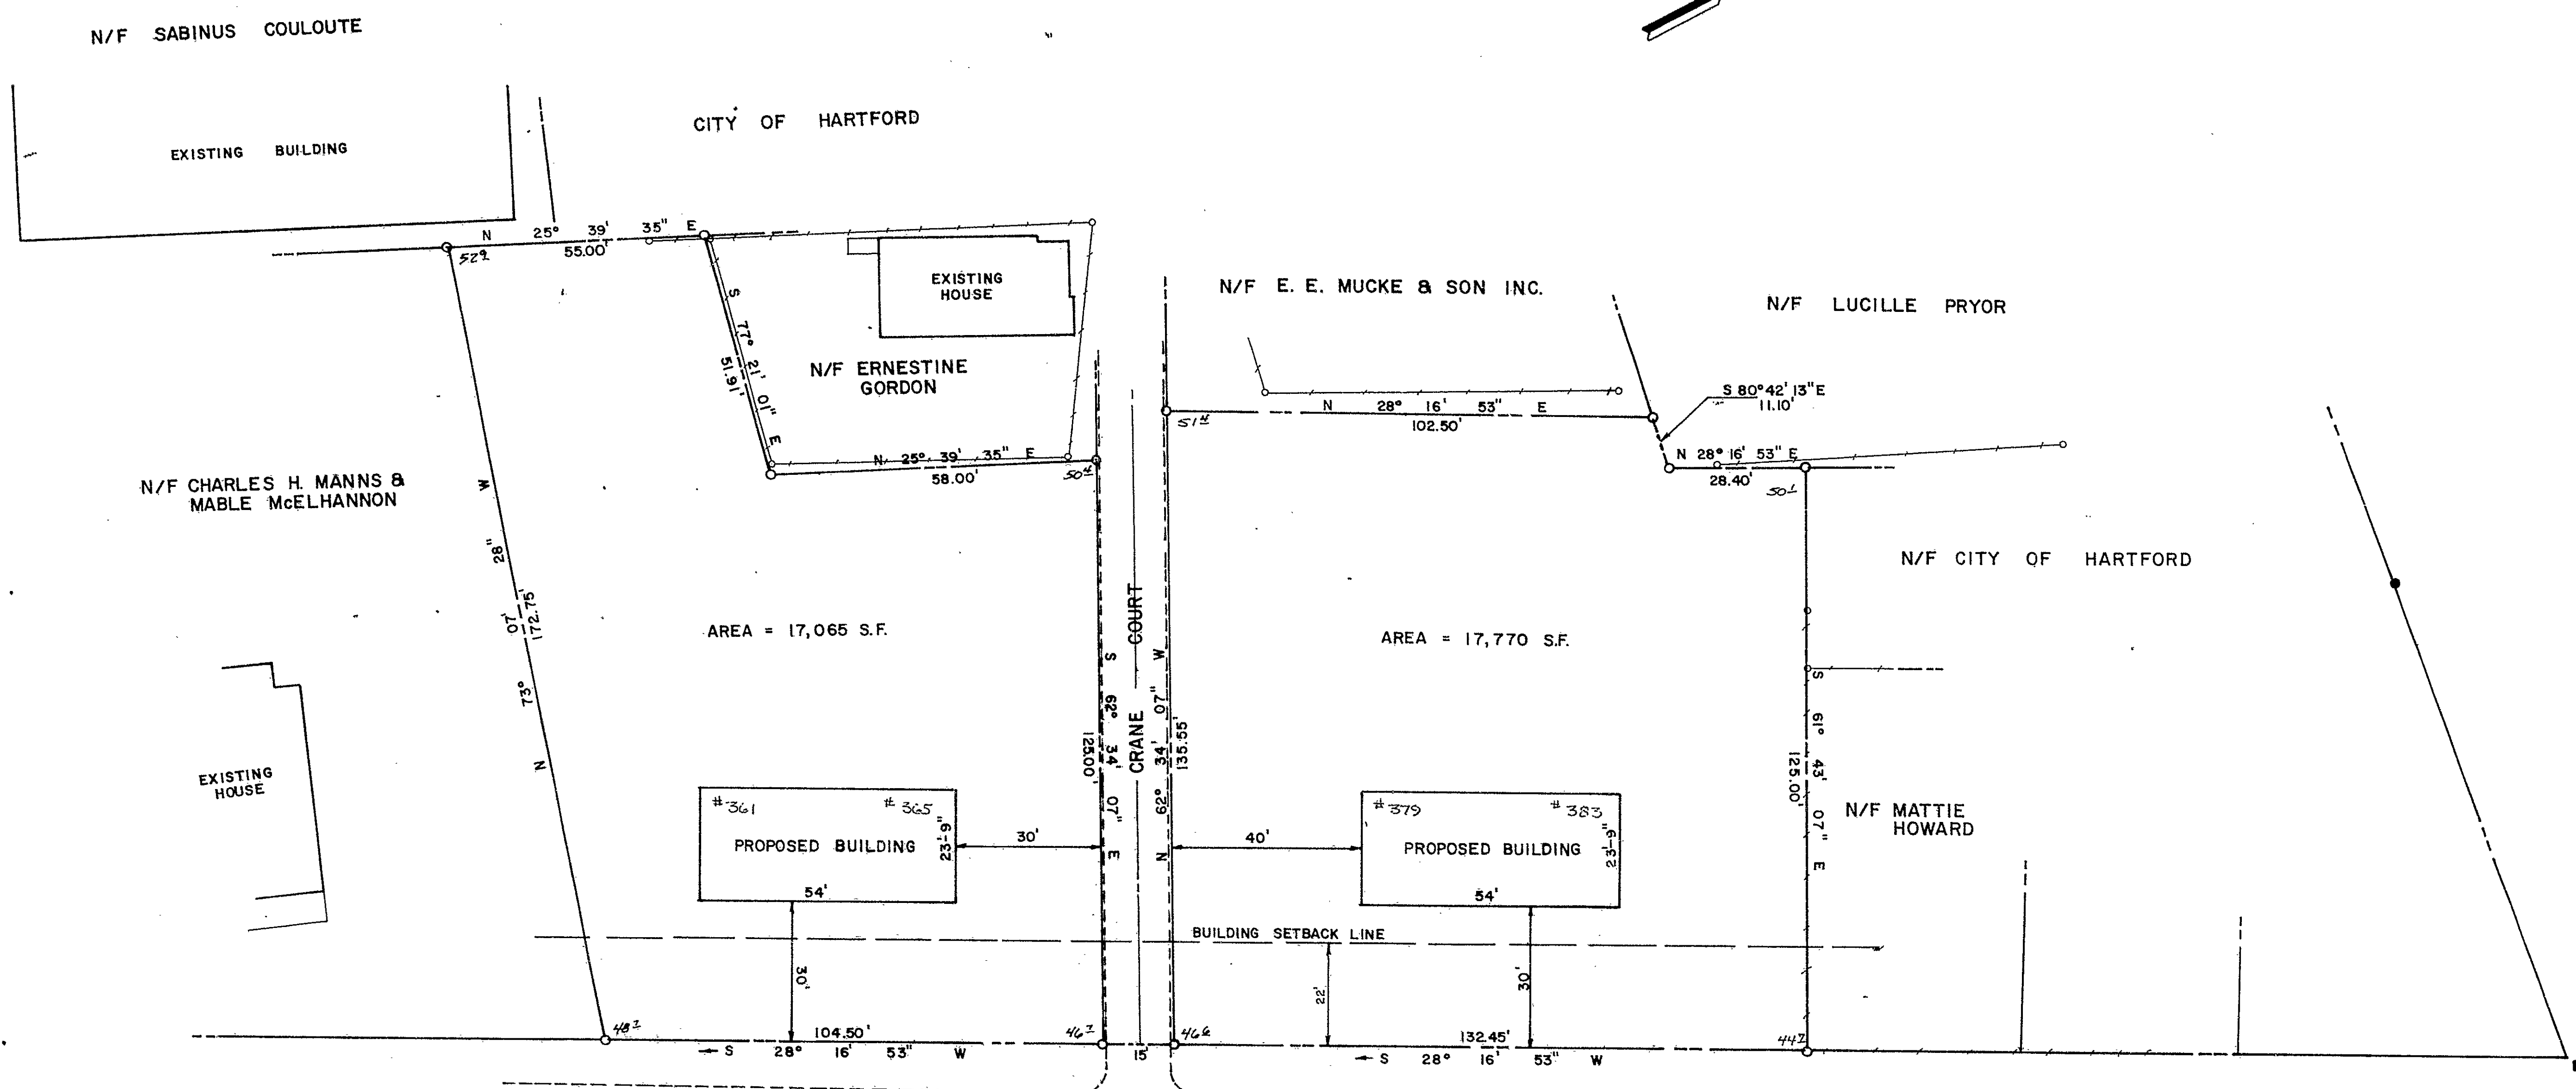



RECEIVED BY
13 1 53 PM '81
TOWN & CITY OF
HARTFORD
VOL. PAGE

446648-51

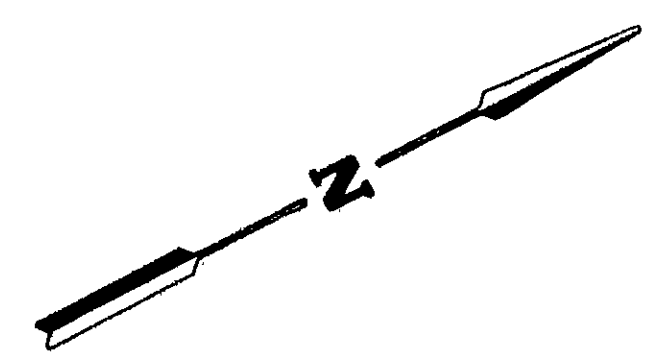


The portions of Warren Street, Loomis Street, Bellevue Street and Crane Court shown on this plan are established public streets of the City of Hartford.
Feb. 20, 1981
[Signature]
City Engineer

I HEREBY CERTIFY THAT THIS MAP AND SURVEY WERE PREPARED IN ACCORDANCE WITH THE STANDARDS OF A CLASS A-C SURVEY AS DEFINED IN THE CODE OF PRACTICE FOR STANDARDS OF ACCURACY OF SURVEYS AND MAPS, ADOPTED DECEMBER 10, 1975 AS AMENDED BY THE CONNECTICUT ASSOCIATION OF LAND SURVEYORS, INC.
[Signature] SURVEYOR
2/19/81 DATE
4437 REGISTRATION NO.

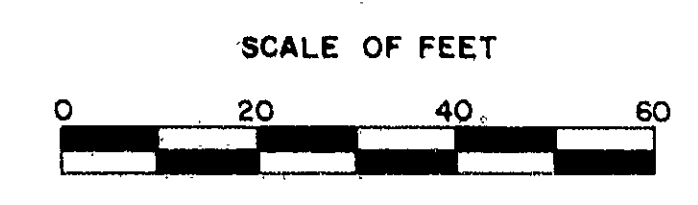

DRAWN BY: J. JONES
CHECKED BY:

PLOT PLAN FOR	
D.D. & M. DEVELOPERS INC.	
BELLEVUE STREET	HARTFORD, CONN.
SCALE 1"= 20'	FEBRUARY 9, 1981
KRATZERT & JONES	
CIVIL ENGINEERS - LAND SURVEYORS - SITE PLANNERS	
MERIDEN-WATERBURY TURNPIKE	MILDALE, CONNECTICUT

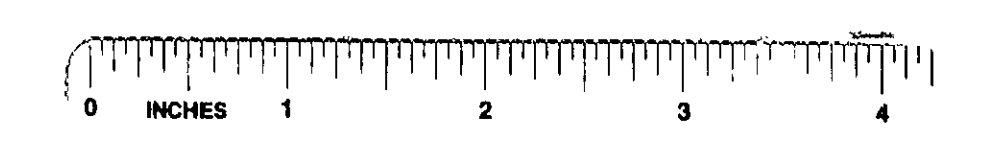

135

1135

1132