


ACG 11 2 13 PM '82
TOWN & CITY CLERK
HARTFORD
JUL PAGE
44-46-271

The portions of Farmington Avenue and Marshall Street shown on this plan are established public streets of the City of Hartford.

August 1982

George E. Nappin
City Engineer

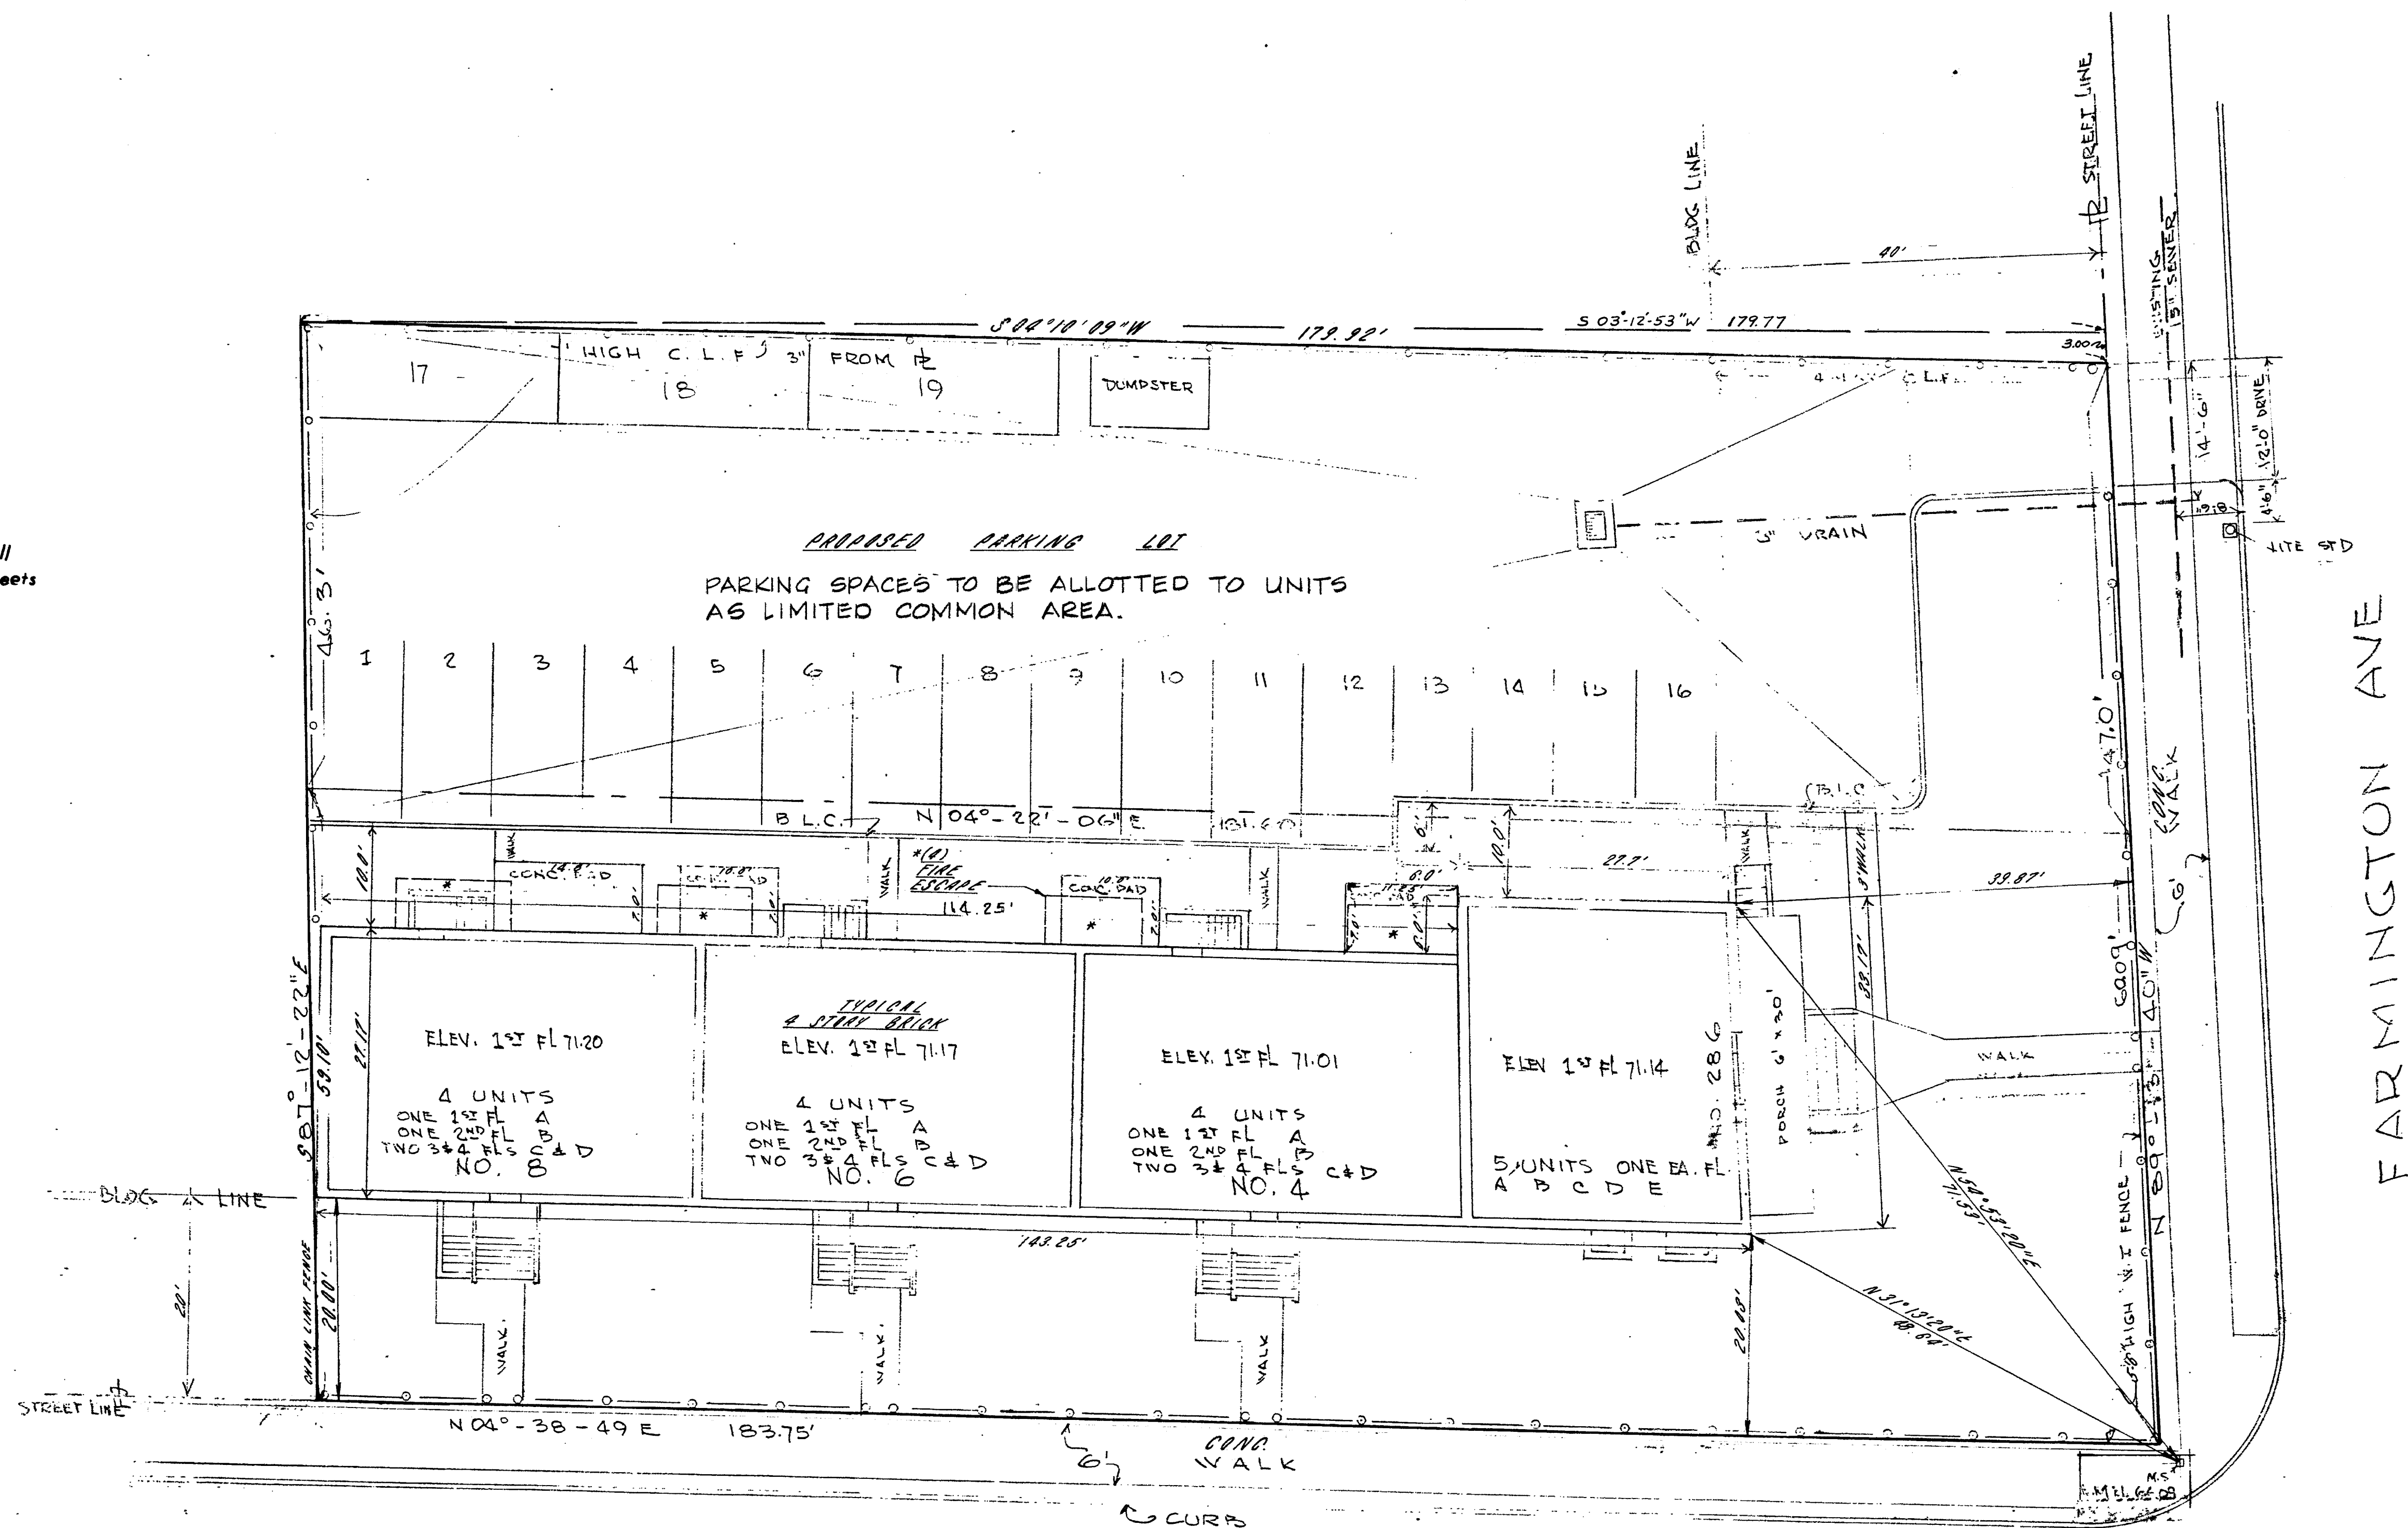

MARSHALL ST.

SCALE: 1"=10'



AREA OF LOT 19,295 SF. = 0.443 ACRE

SITE PLAN L-1

CLOSE, JENSEN & MILLER CONSULTING ENGINEERS, LAND PLANNERS & SURVEYORS 149 SILAS DEANE HIGHWAY WETHERS, CONNECTICUT		DESIGNED DRAWN <i>K.R.</i> CHECKED <i>J.E.M.</i> DATE <i>JULY 16, 1982</i> SCALE <i>1"=10'</i> SHEET <i>ONE</i> OF
<i>GEORGETOWN MANOR</i> <i>CONDOMINIUM</i> <i>201 FARMINGTON AVENUE</i> <i>AND 400 MARSHALL STREET</i> <i>HARTFORD, CONNECTICUT</i>		
By <i>John H. Miller</i> Civil Engineers & Surveyors		

I hereby certify that this map and survey were prepared in accordance with the standards of a Class A2 survey as defined in the Code of Practice for Standards of Accuracy of Surveys and Maps, adopted December 10, 1975, and as amended by the Connecticut Association of Land Surveyors, Inc.
CLOSE, JENSEN & MILLER
Civil Engineers & Surveyors
By *John H. Miller*

105 1225