


1415

Site Plan
Property of
JOSEPH D. CAREY
246-250 Barbour Street
Hartford Conn.
January 1985 Scale 1" = 20'

ZONE B-3
Lot Area = 8341 Sq. Ft.
Bldg. Area = 3671 Sq. Ft
Bldg. Occupies 44 % of Lot

Certified substantially correct.

William J. Kozlowski
SURVEYOR

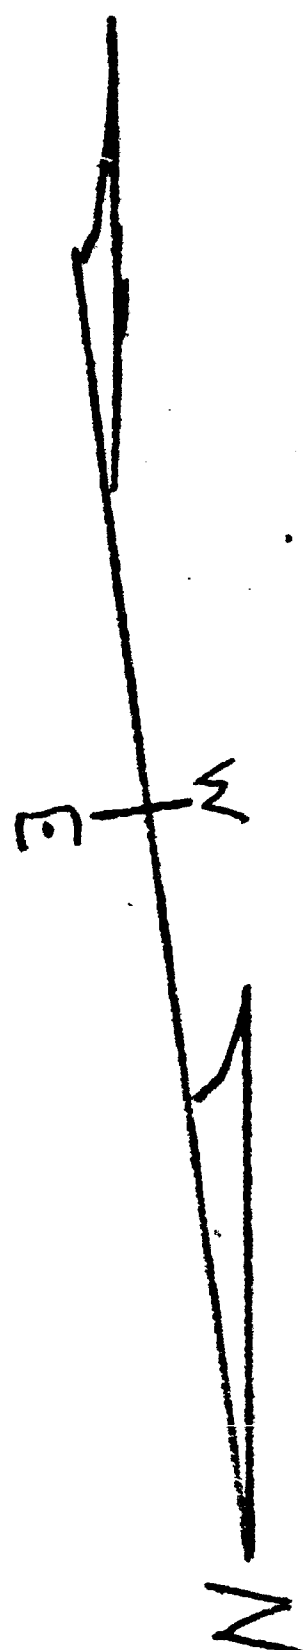

BARBOUR STREET

87.4

014.3 Line

51.6

102.27

#246-250

ALBERT SNYDER


JOSEPH D. CAREY

63.94

29.39

17.34

PLIMPTON HILLS CORP.

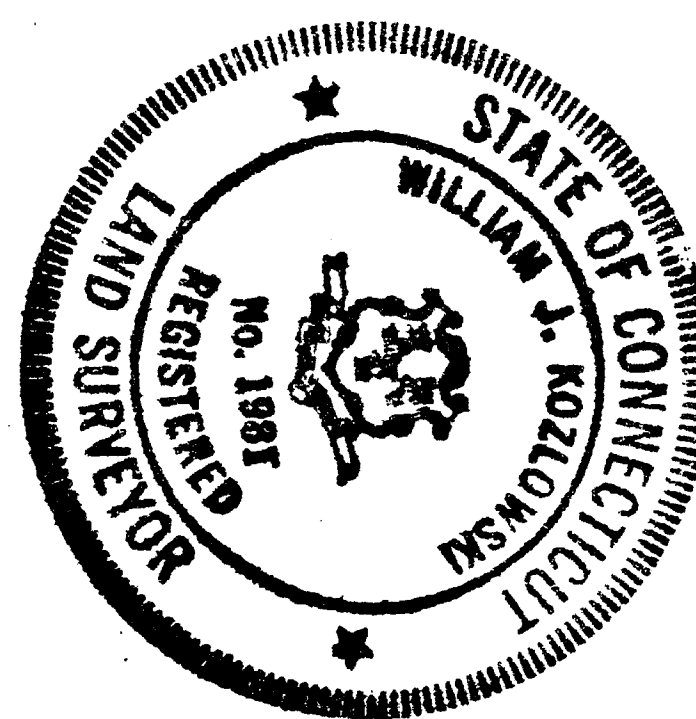

The portion of Barbour St. shown on this plan
is an established public street of the City of
Hartford.
Date 4/11/85
Surveyor W. J. Kozlowski
Civil Engineer

94

