


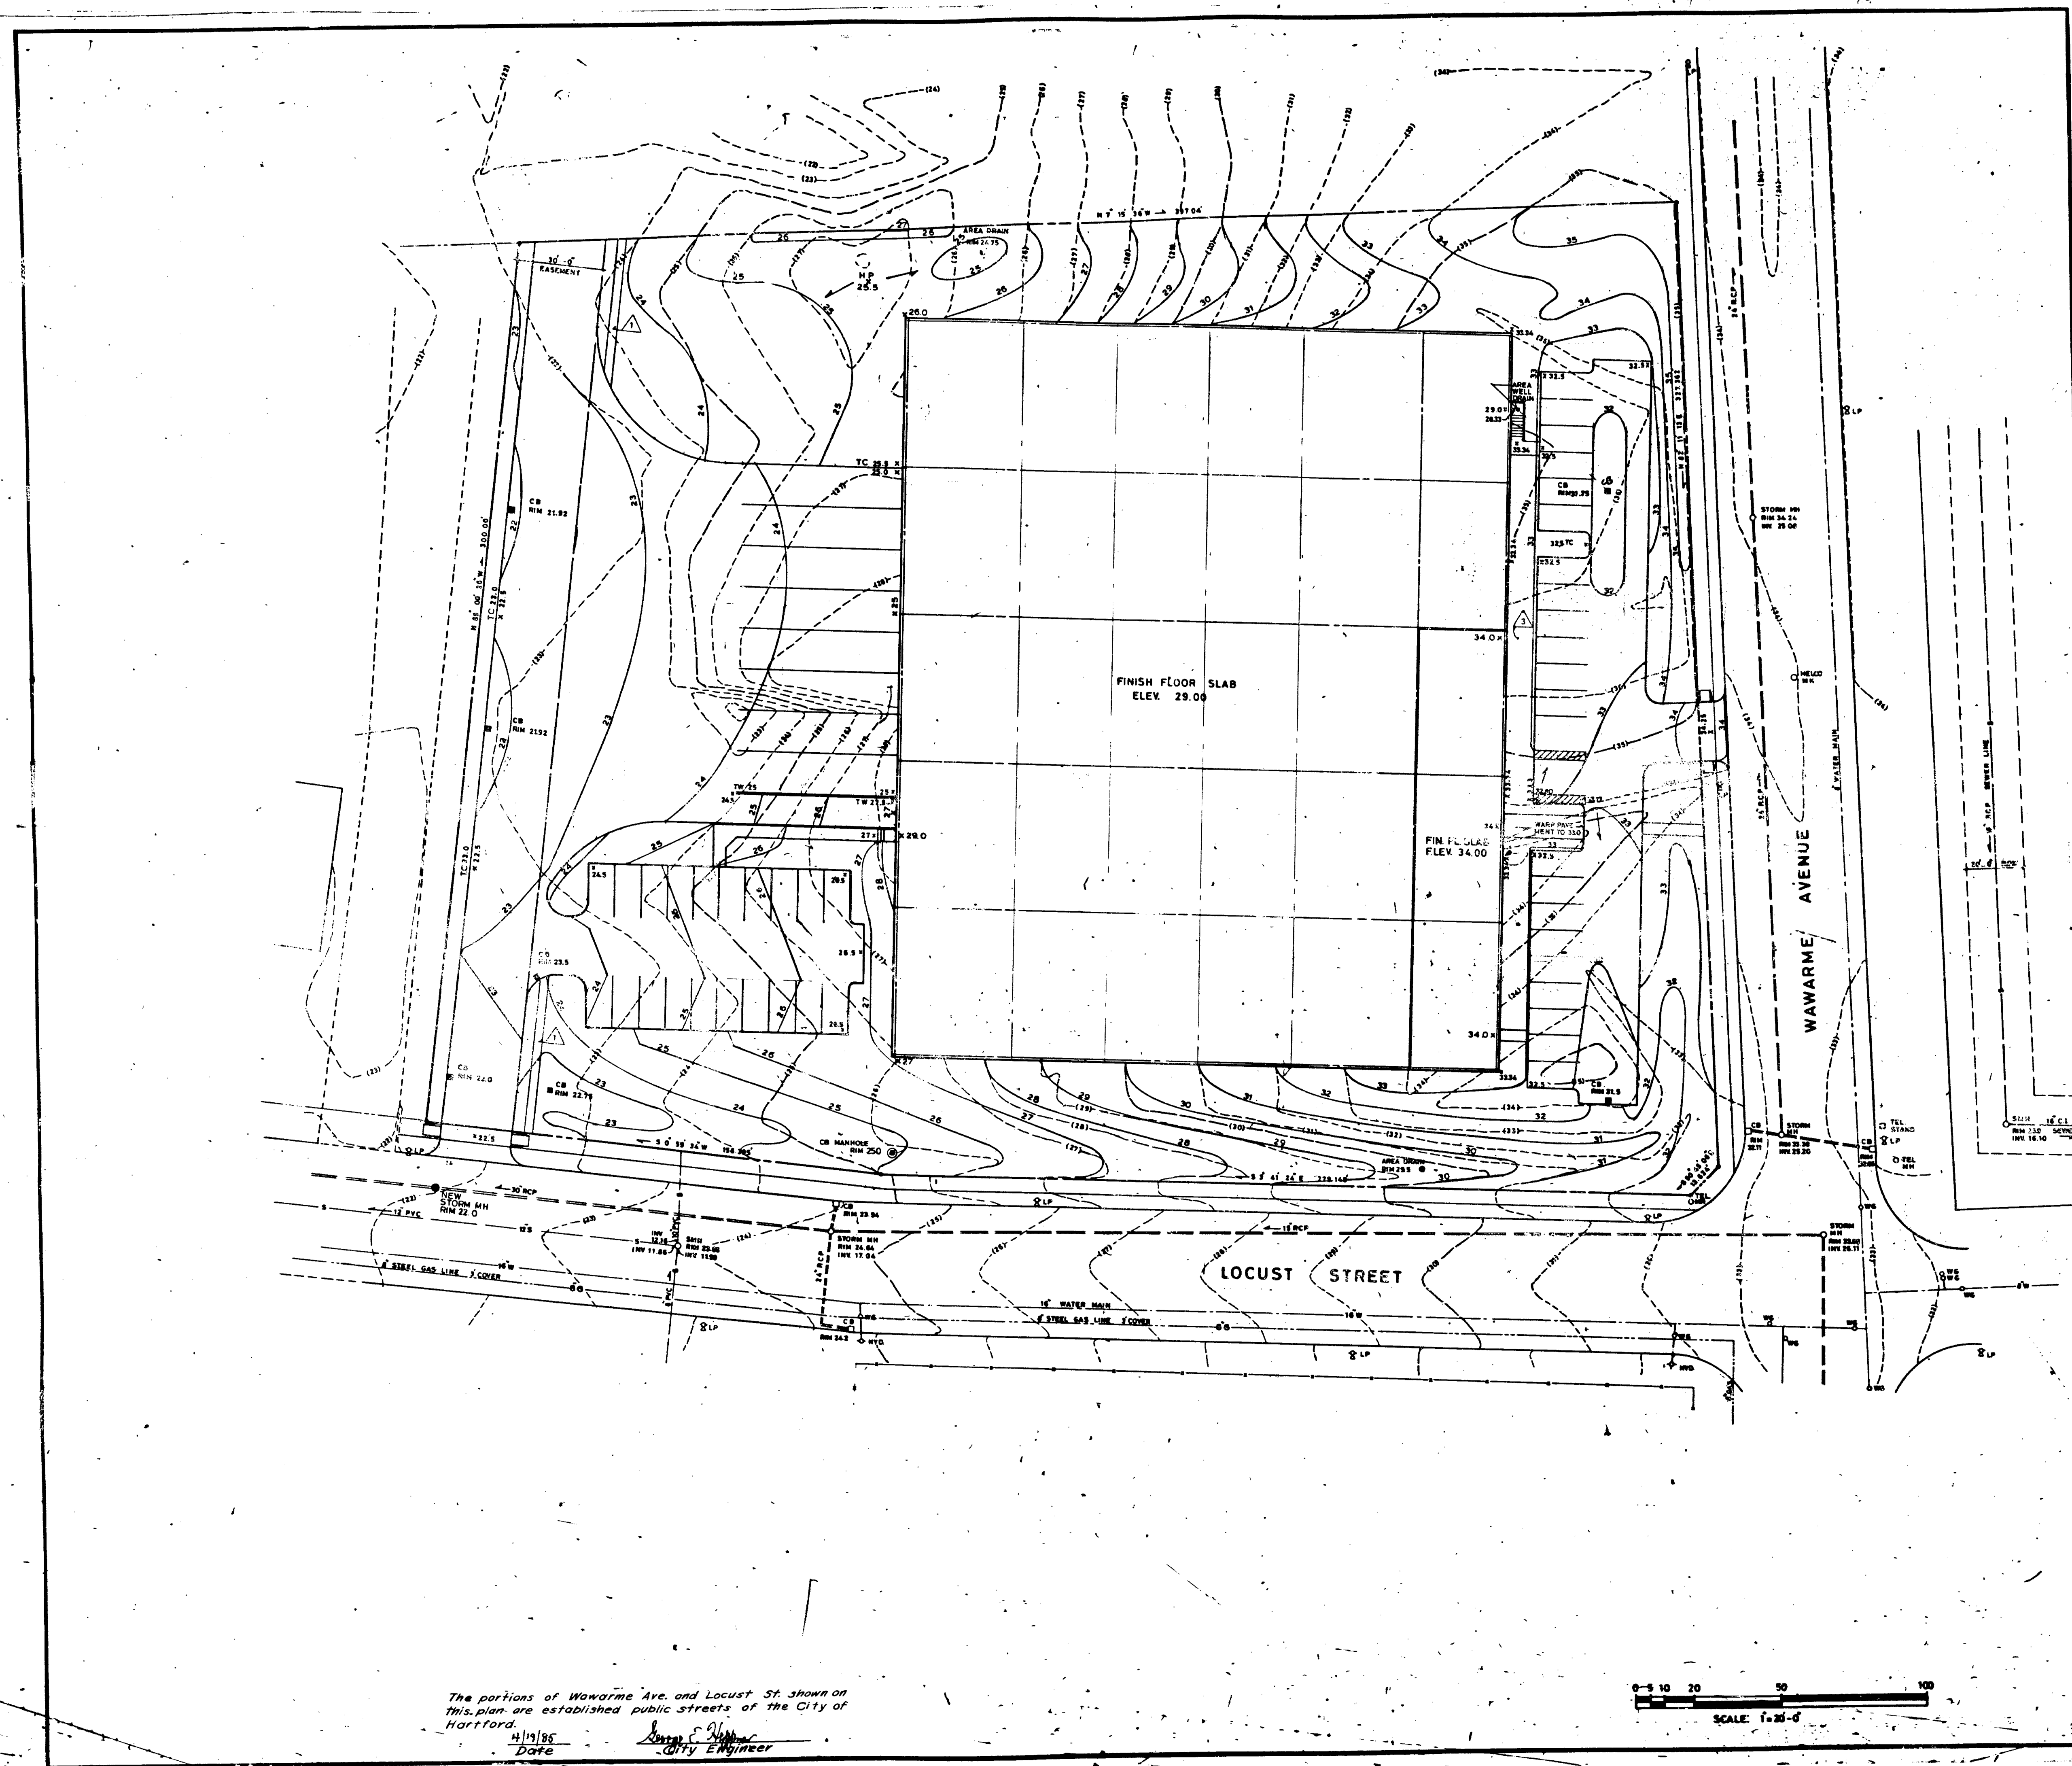


The portions of Wawarrie Ave. and Locust St. shown on this plan are established public streets of the City of Hartford.

4/15/85
Date

John C. Quinn
City Engineer

**EISENBERG
HAVEN
ASSOCIATES**
28 TEMPLE PLACE
BOSTON, MASSACHUSETTS 02111

NOTES
REVISIONS:
1. 12-13-84
2. 2-7-85

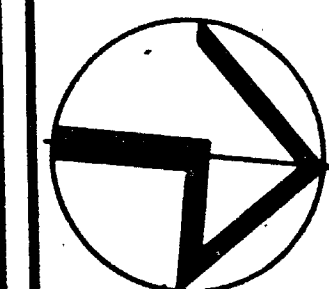

PROJECT
BEN ELFMAN & SON
CARPET DISTRIBUTION CENTER
COLT PARK INDUSTRIAL AREA
HARTFORD, CONN.

DRAWING TITLE
SITE GRADING PLAN

DATE: 8/22/84
10-26-84
3-28-85
DATE: 7/28/84

DRAWING NO.
L 2

REVISED BY
DATE
10-26-84
3-28-85
DATE: 7/28/84

1420

