

REVISIONS:
CONSULTANTS:

Structural, Mechanical &
Electrical Engineers:
**BURTON & VAN HOUTEN
ENGINEERS, INC.**
10 North Main St.
West Hartford, CT
(203) 238-2365

1571



**100 PEARL STREET
HARTFORD, CONNECTICUT**
Pearl Street Associates, Limited Partnership

**eter
Cook &
Jenson**
Architects, P.C.
450 Church Street, Hartford, Connecticut 06103



P.C. _____
P.M. _____
D.P. _____
J.C. _____
ISSUE: 1/15/86
JOB: 8346-00
DRAWN: ALL
SCALE: 1/8"

A21.2A
2ND FLOOR PLAN A

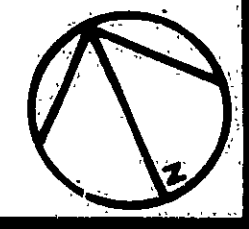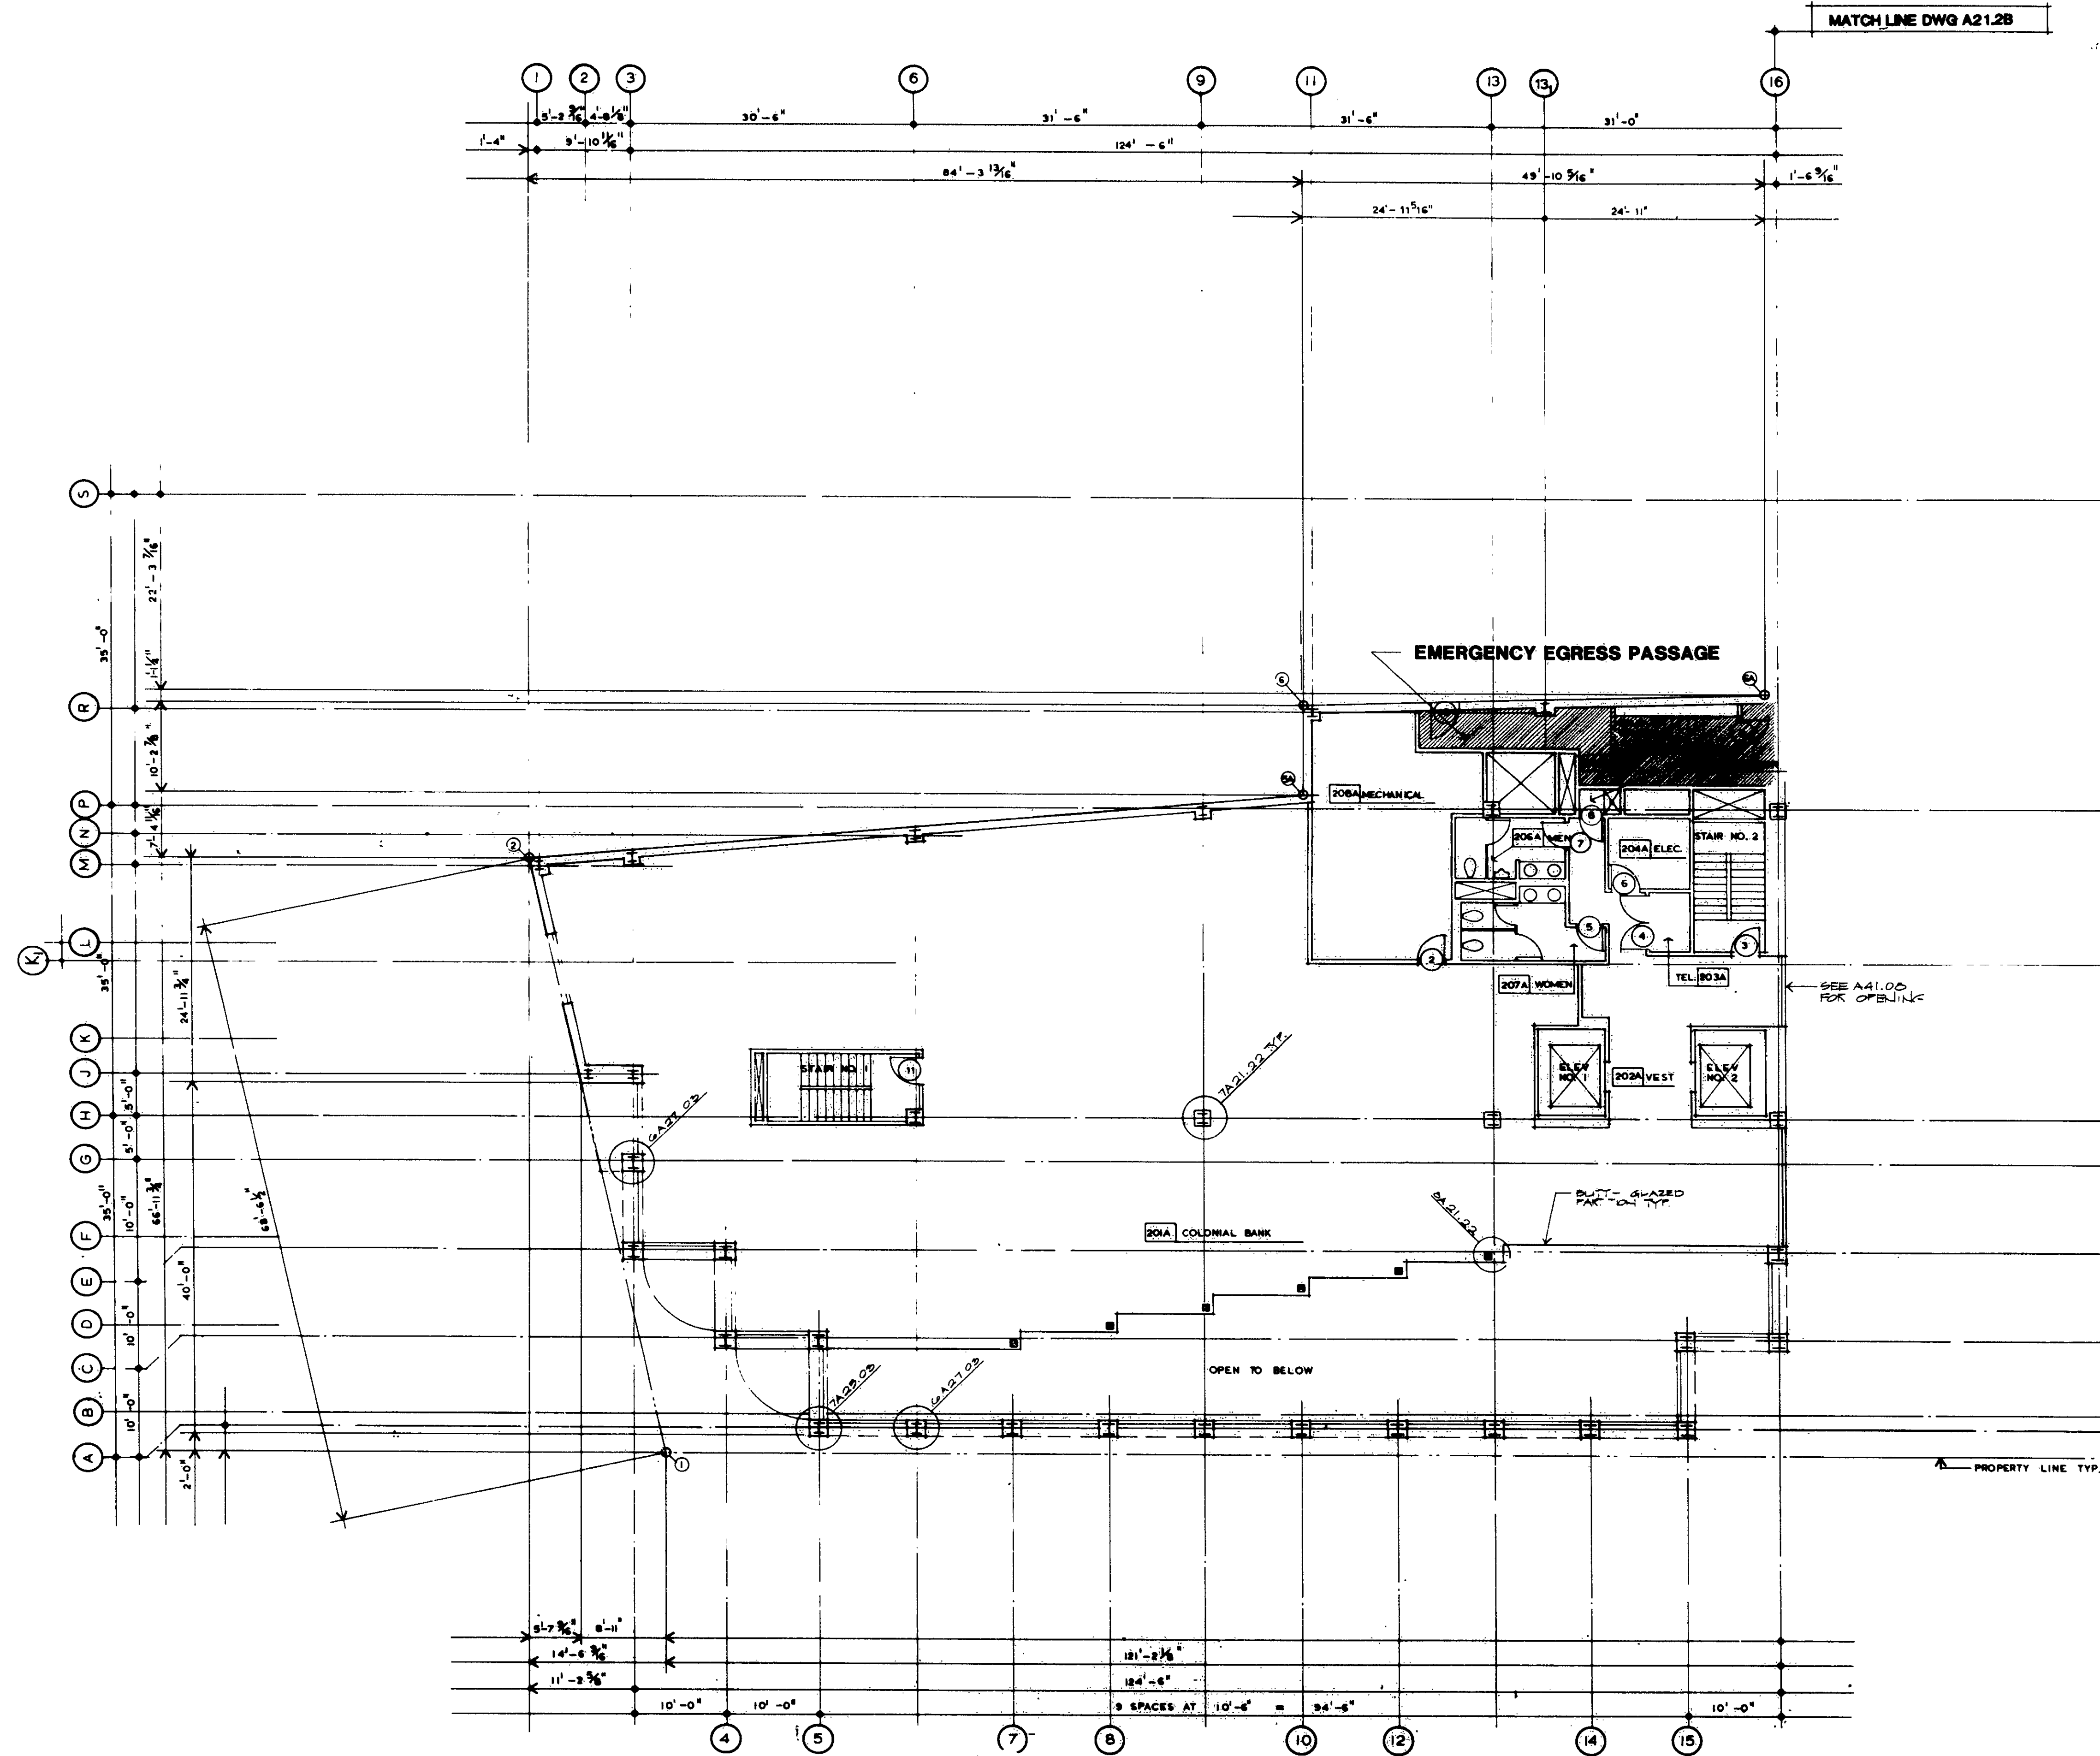

6A
XXA2
CA2