


1803-3

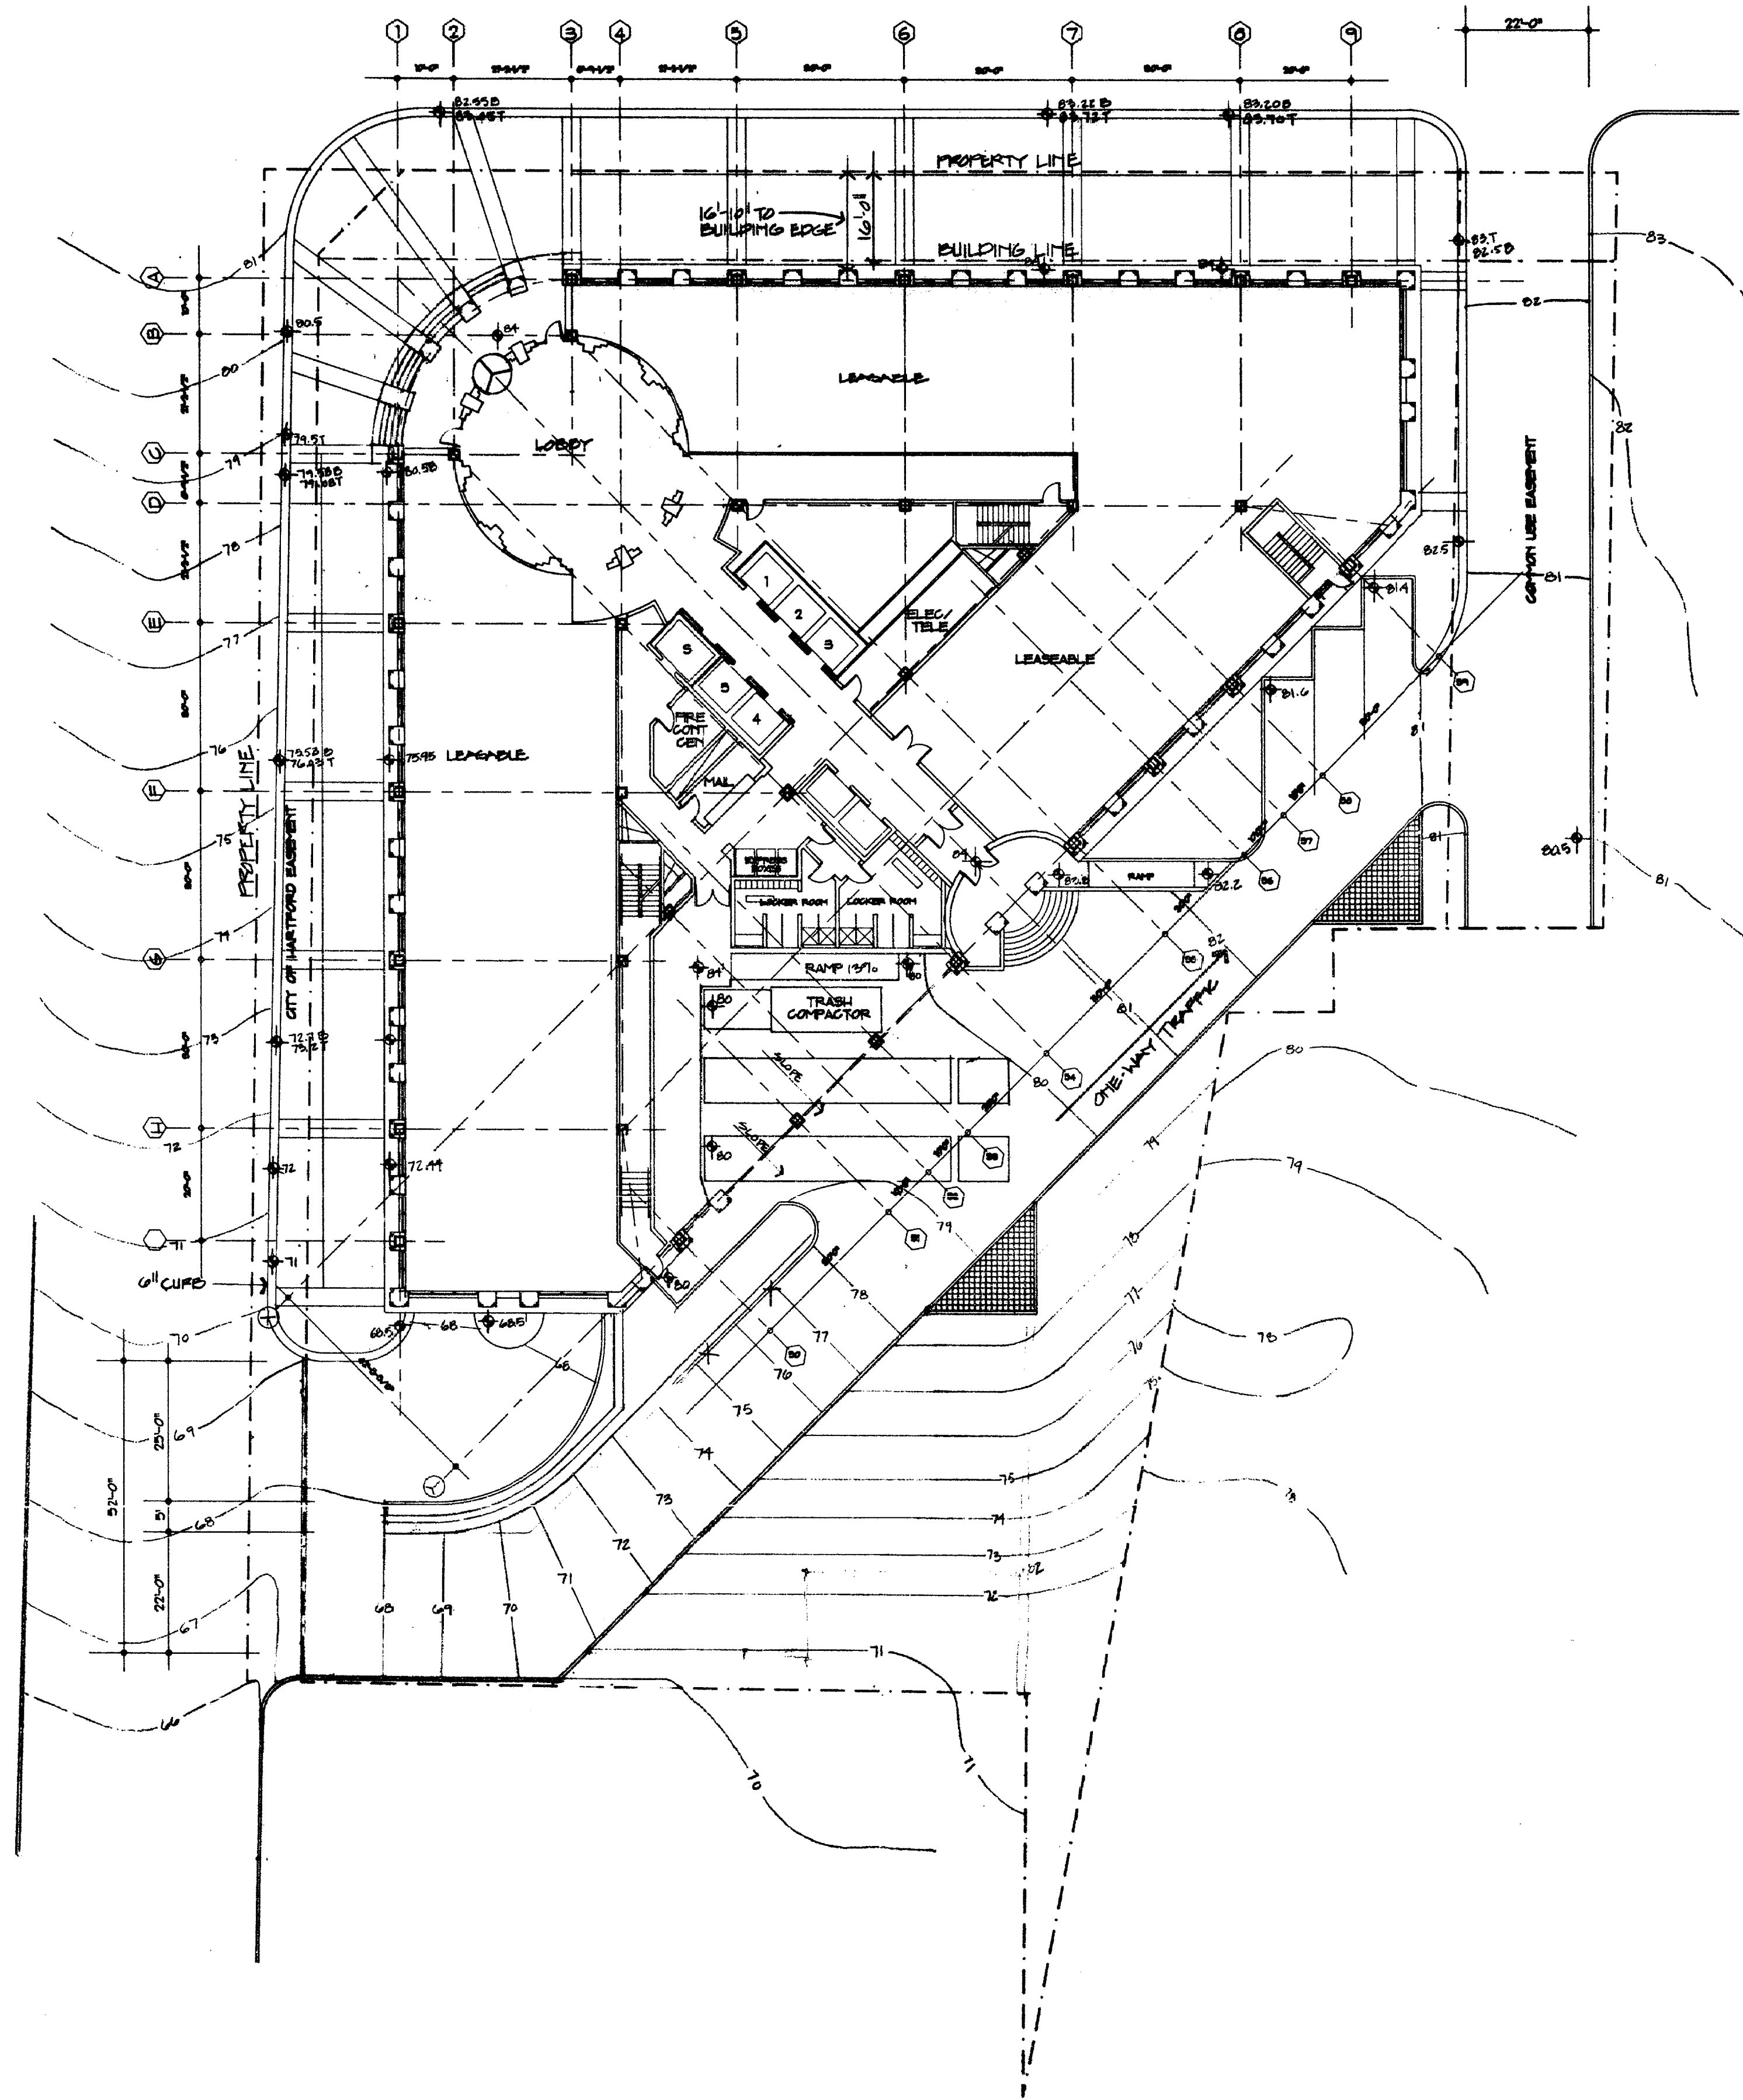


1 LOBBY LEVEL PLAN
A-7 SCALE: 1/8" = 1'-0"

55 Farmington Avenue
Office Building
Square Footage Analysis
03 MAY 1988

Floor Levels	Gross Bldg. Area (Sf)	Gross Int. Area (Sf)	Rentable Area (Sf)	Usable Max. (Usable) (Sf)	Usable Min. (Usable) (Sf)
Basement	7442	-	-	-	-
Lobby Level	23109	21717	19583	13209	13209
Second Level	21788	21453	20370	16533	16112
Typical Level	24278	23802	22719	19181	18461
(Typ. x 9 Levels)	218502	214218	204471	172629	166149
Top Level	24334	22355	21273	17736	17014
Penthouse Level	5232	-	-	-	-
Total	300427	279743	265697	220407	212484

REVISIONS

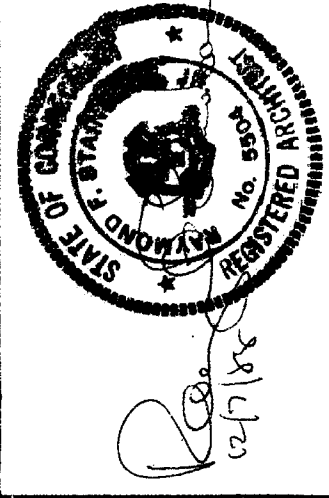

55 FARMINGTON
AVENUE
Hartford, Connecticut
FINAL REVIEW SUBMISSION SET

SHEET TITLE
SITE
DEVELOPMENT
/GROUND
FLOOR PLAN

JOB NO.
380520
DATE
10/1/88
SHEET NO.
A-7

1803

1803