
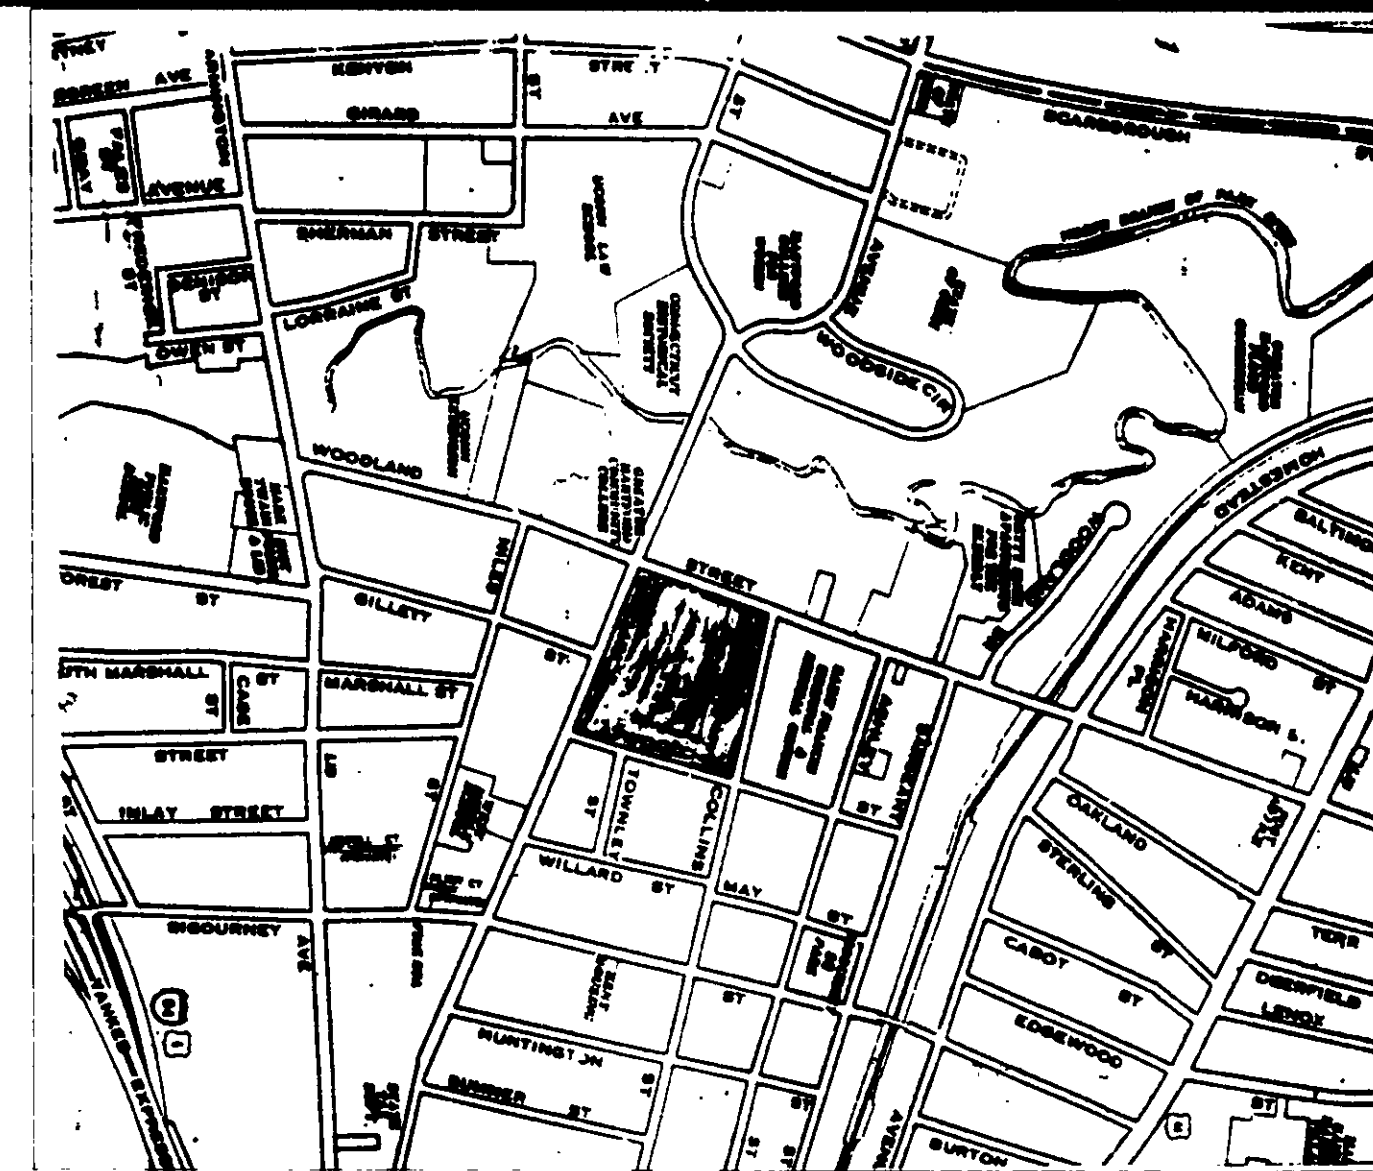


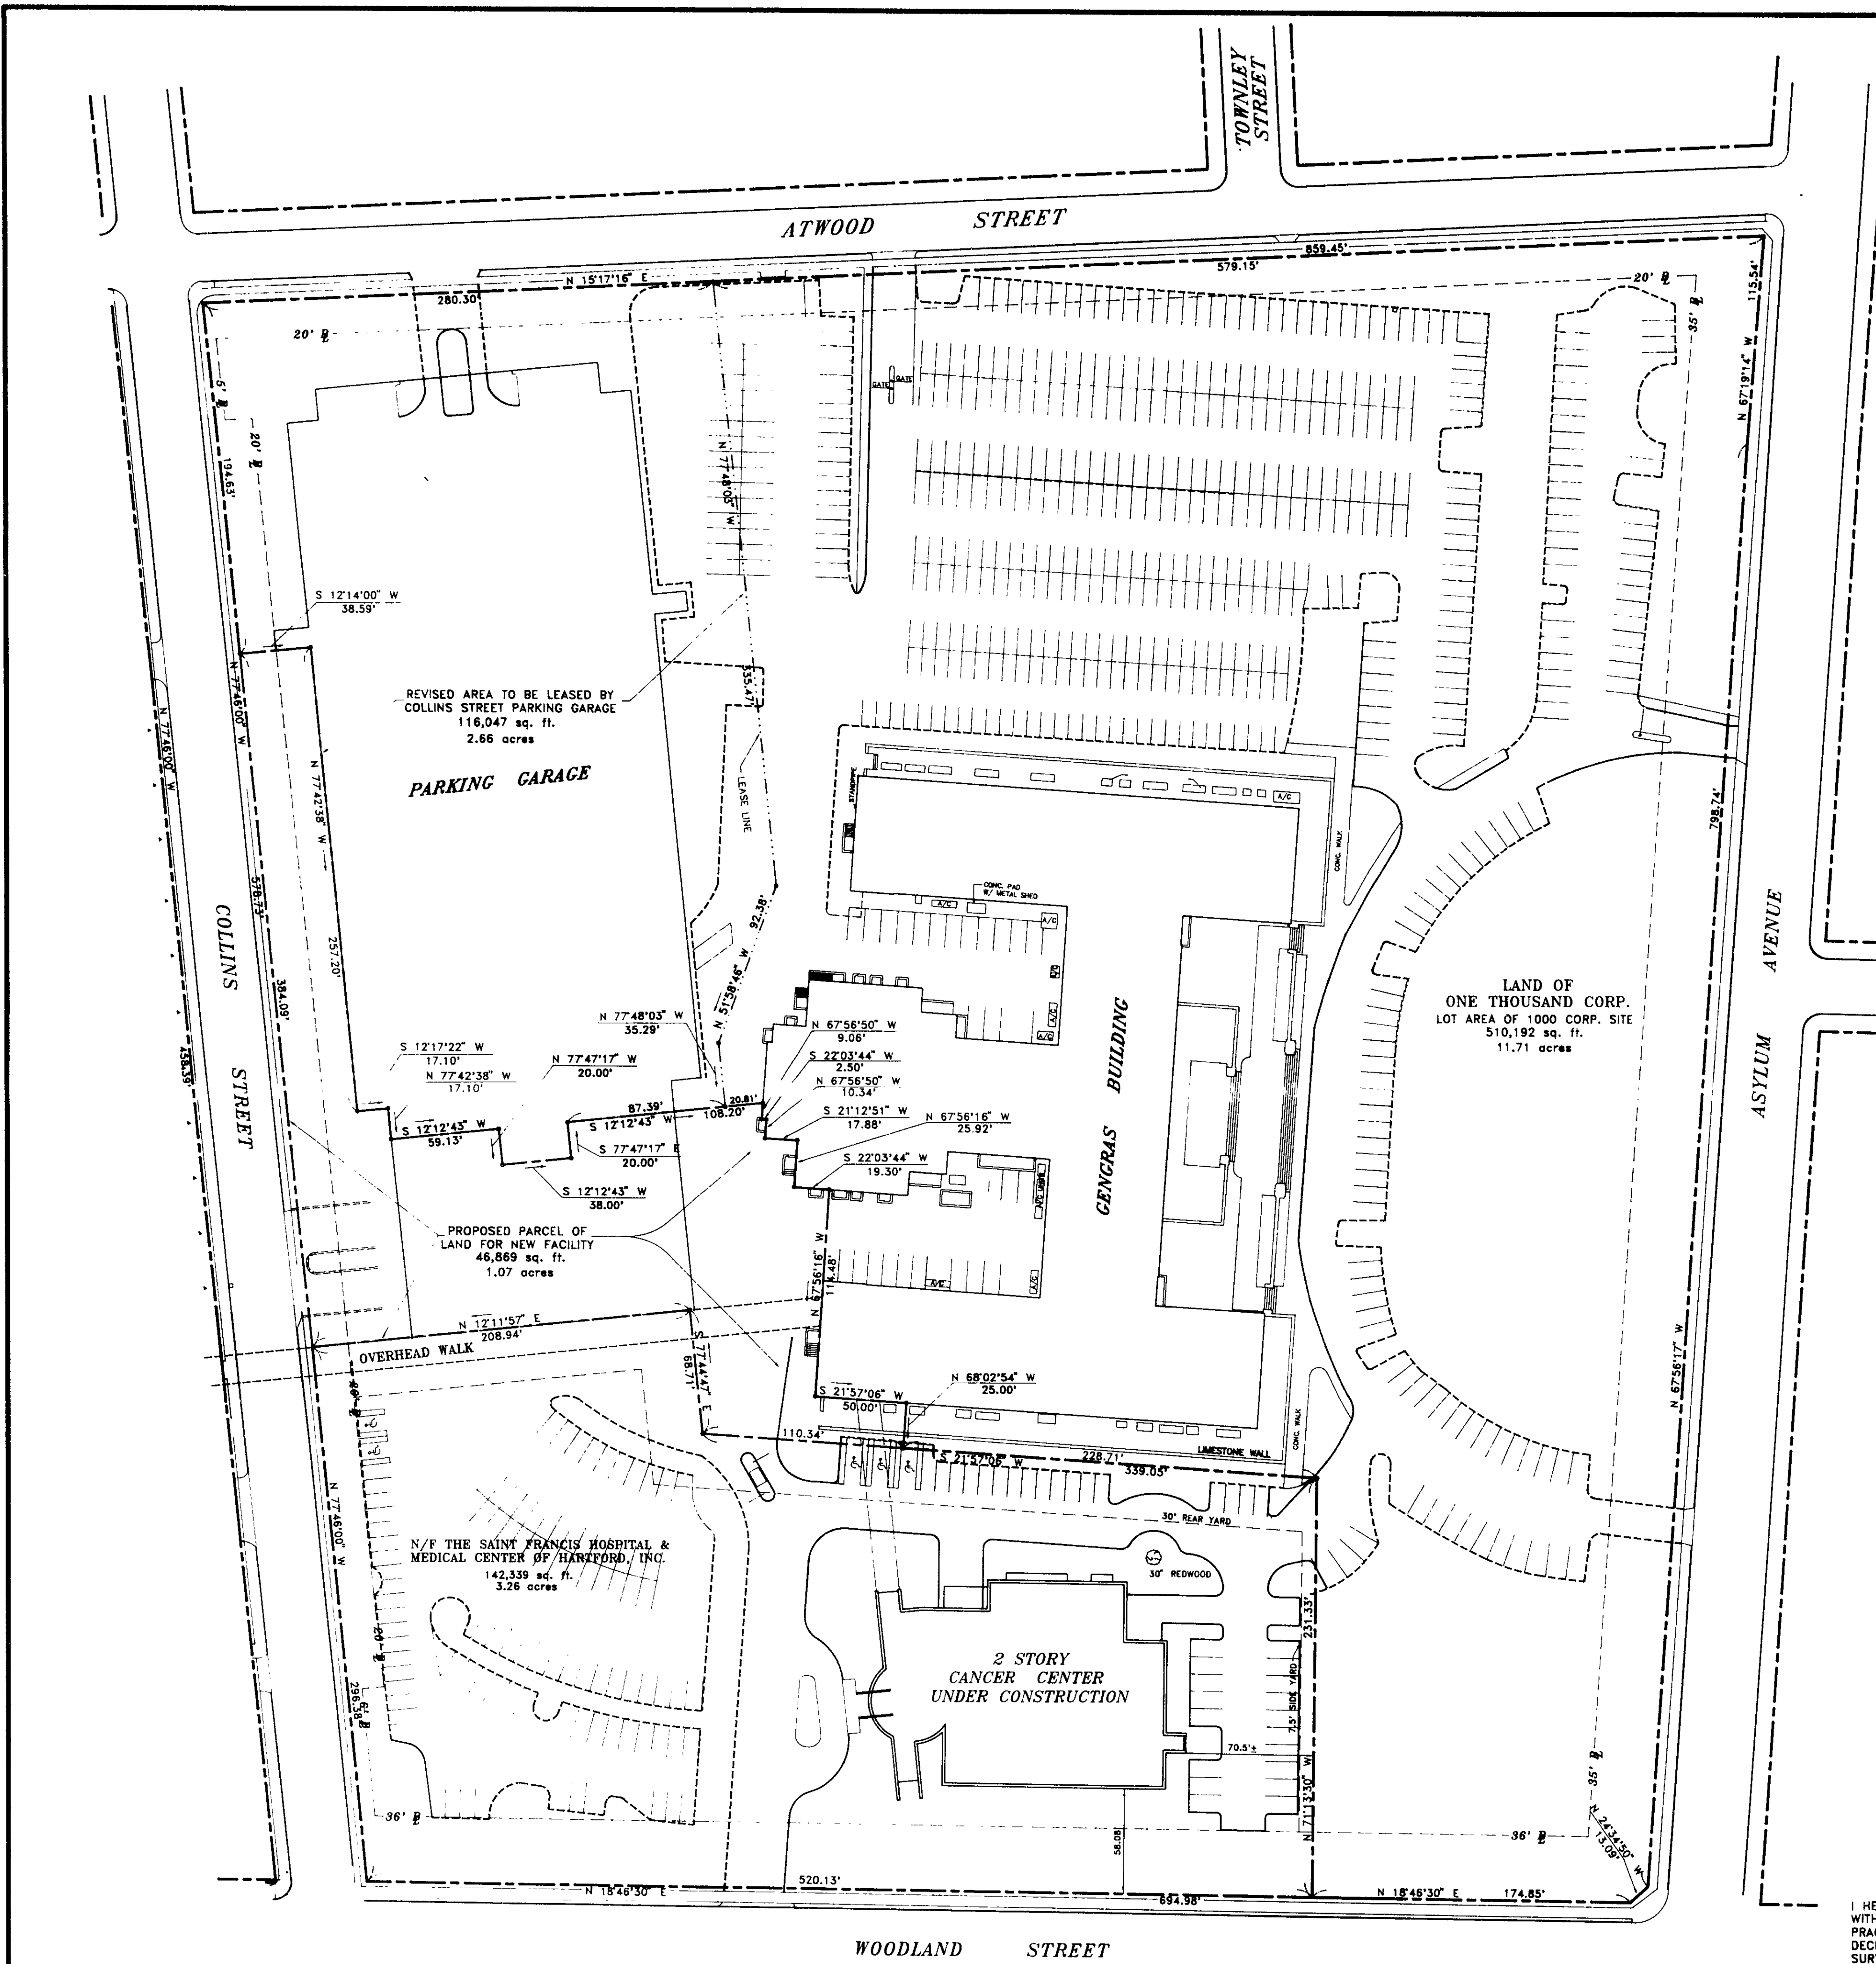


LOCATION MAP

- NOTES:
1. LOT ZONE= R0-1
 2. PARCEL AREAS:
-GENGRAS BUILDING & 1000 ASYLUM AVENUE PARCEL AREA
AFTER TRANSFER TO ST. FRANCIS= 510,192 sq. ft. or 11.71 acres.
-PARCEL AREA BEING TRANSFERRED TO ST. FRANCIS= 46,869 sq. ft. or 1.07 acres.
 3. PROPERTY DOES NOT LIE IN A DESIGNATED FLOOD HAZARD ZONE.
 4. MAP REF.:
A- "SITE PLAN, PROPERTY OF THE ONE THOUSAND CORPORATION,
1000 ASYLUM AVENUE, HARTFORD, CONNECTICUT
PREPARED BY: HALLISEY & HERBERT, DATED: 15 AUG. 1975
SCALE: 1"= 30'
B- "SITE PLAN, PROPERTY OF ST. FRANCIS HOSPITAL OF HARTFORD,
140 WOODLAND STREET, HARTFORD, CONNECTICUT
PREPARED BY: HALLISEY & HERBERT, DATED: 6/14/74,
SCALE: 1"= 30'

HALLISEY & HERBERT
CIVIL ENGINEERS & LAND SURVEYORS
78 BEAVER ROAD, WETHERSFIELD, CONNECTICUT

HALLISEY & HERBERT CIVIL ENGINEERS & LAND SURVEYORS 78 BEAVER ROAD, WETHERSFIELD, CONNECTICUT	DRAWN J.P.C. CHECKED K.H. DATE AUG. 28, 1992 SCALE 1"= 50' SHEET 1 OF 1 JOB NO. 1344-01 AUTOCAD FILE: 1344-TOW.DWG
PROPERTY SURVEY PREPARED FOR THE ONE THOUSAND CORP. 1000 ASYLUM AVENUE HARTFORD, CONNECTICUT	
SURVEYOR DATE REGISTRATION NO. K. HALLISEY 10/14/93 8498 DECLARATION VALID ONLY ON MAPS BEARING EMBOSSED SURVEYOR'S SEAL	

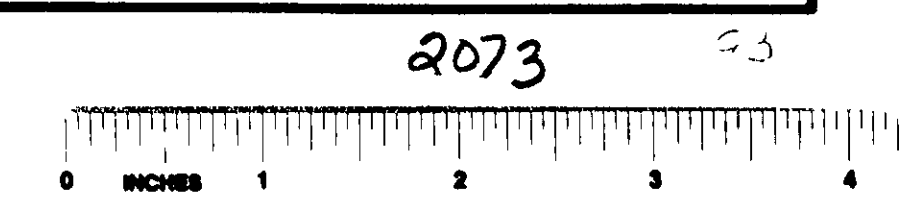

2073