



RECEIVED BY
D. J. L. Casey
Dec 15 1 24 PM '97
TOWN OF MANCHESTER
PLANNING & ZONING DEPT.

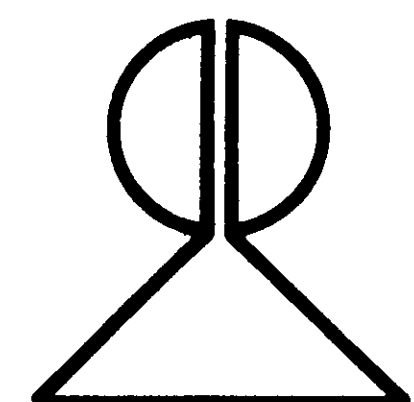


**RICHARD
ABRAHAMS
A.I.A.
ARCHITECT**

232 Indian Hill Trail
Glastonbury, CT 06033
(860) 648-0739

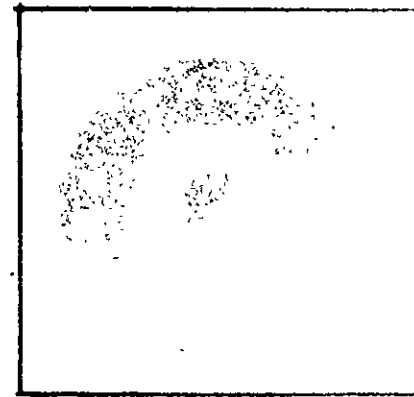

DATE	12 NOV. 1996
SCALE	NOTED
NOTED	
DN. BY	CKD BY
RWA	RWA
REV.	

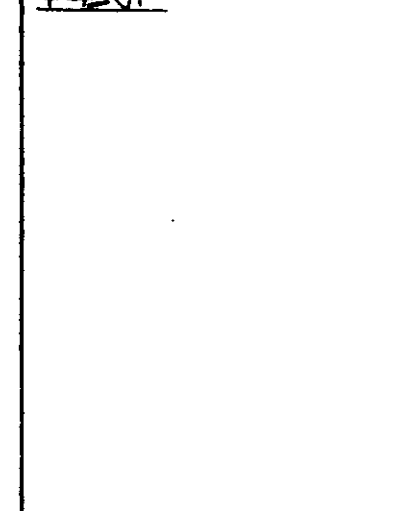

ENFIELD STREET CONDOMINIUM ASSOCIATION
13, 15, 17, 19 ENFIELD ST., MANCHESTER, CT
HARTFORD AREA CHAPTER FOR HUMANITY

**A
2**

File: 2264-2.dwg
Produced by
Action: Plot
130 Center Street
Manchester, CT 06106


CERTIFICATE

I HEREBY CERTIFY THAT THESE PLANS CONTAIN ALL OF THE INFORMATION REQUIRED IN ACCORDANCE WITH CONNECTICUT GENERAL STATUTES SECTION 47-228(D) OF THE COMMON INTEREST OWNERSHIP ACT.

Richard Abrahams
RICHARD ABRAHAMS, A.I.A.
ARCHITECT

4551
REGISTRATION NO.

THE WORD CERTIFY IS AN EXPRESSION OF PROFESSIONAL OPINION WHICH IS BASED UPON MY BEST KNOWLEDGE, INFORMATION, AND BELIEF, AND AS SUCH IT CONSTITUTES NEITHER A GUARANTEE NOR A WARRANTY EXPRESSED OR IMPLIED.

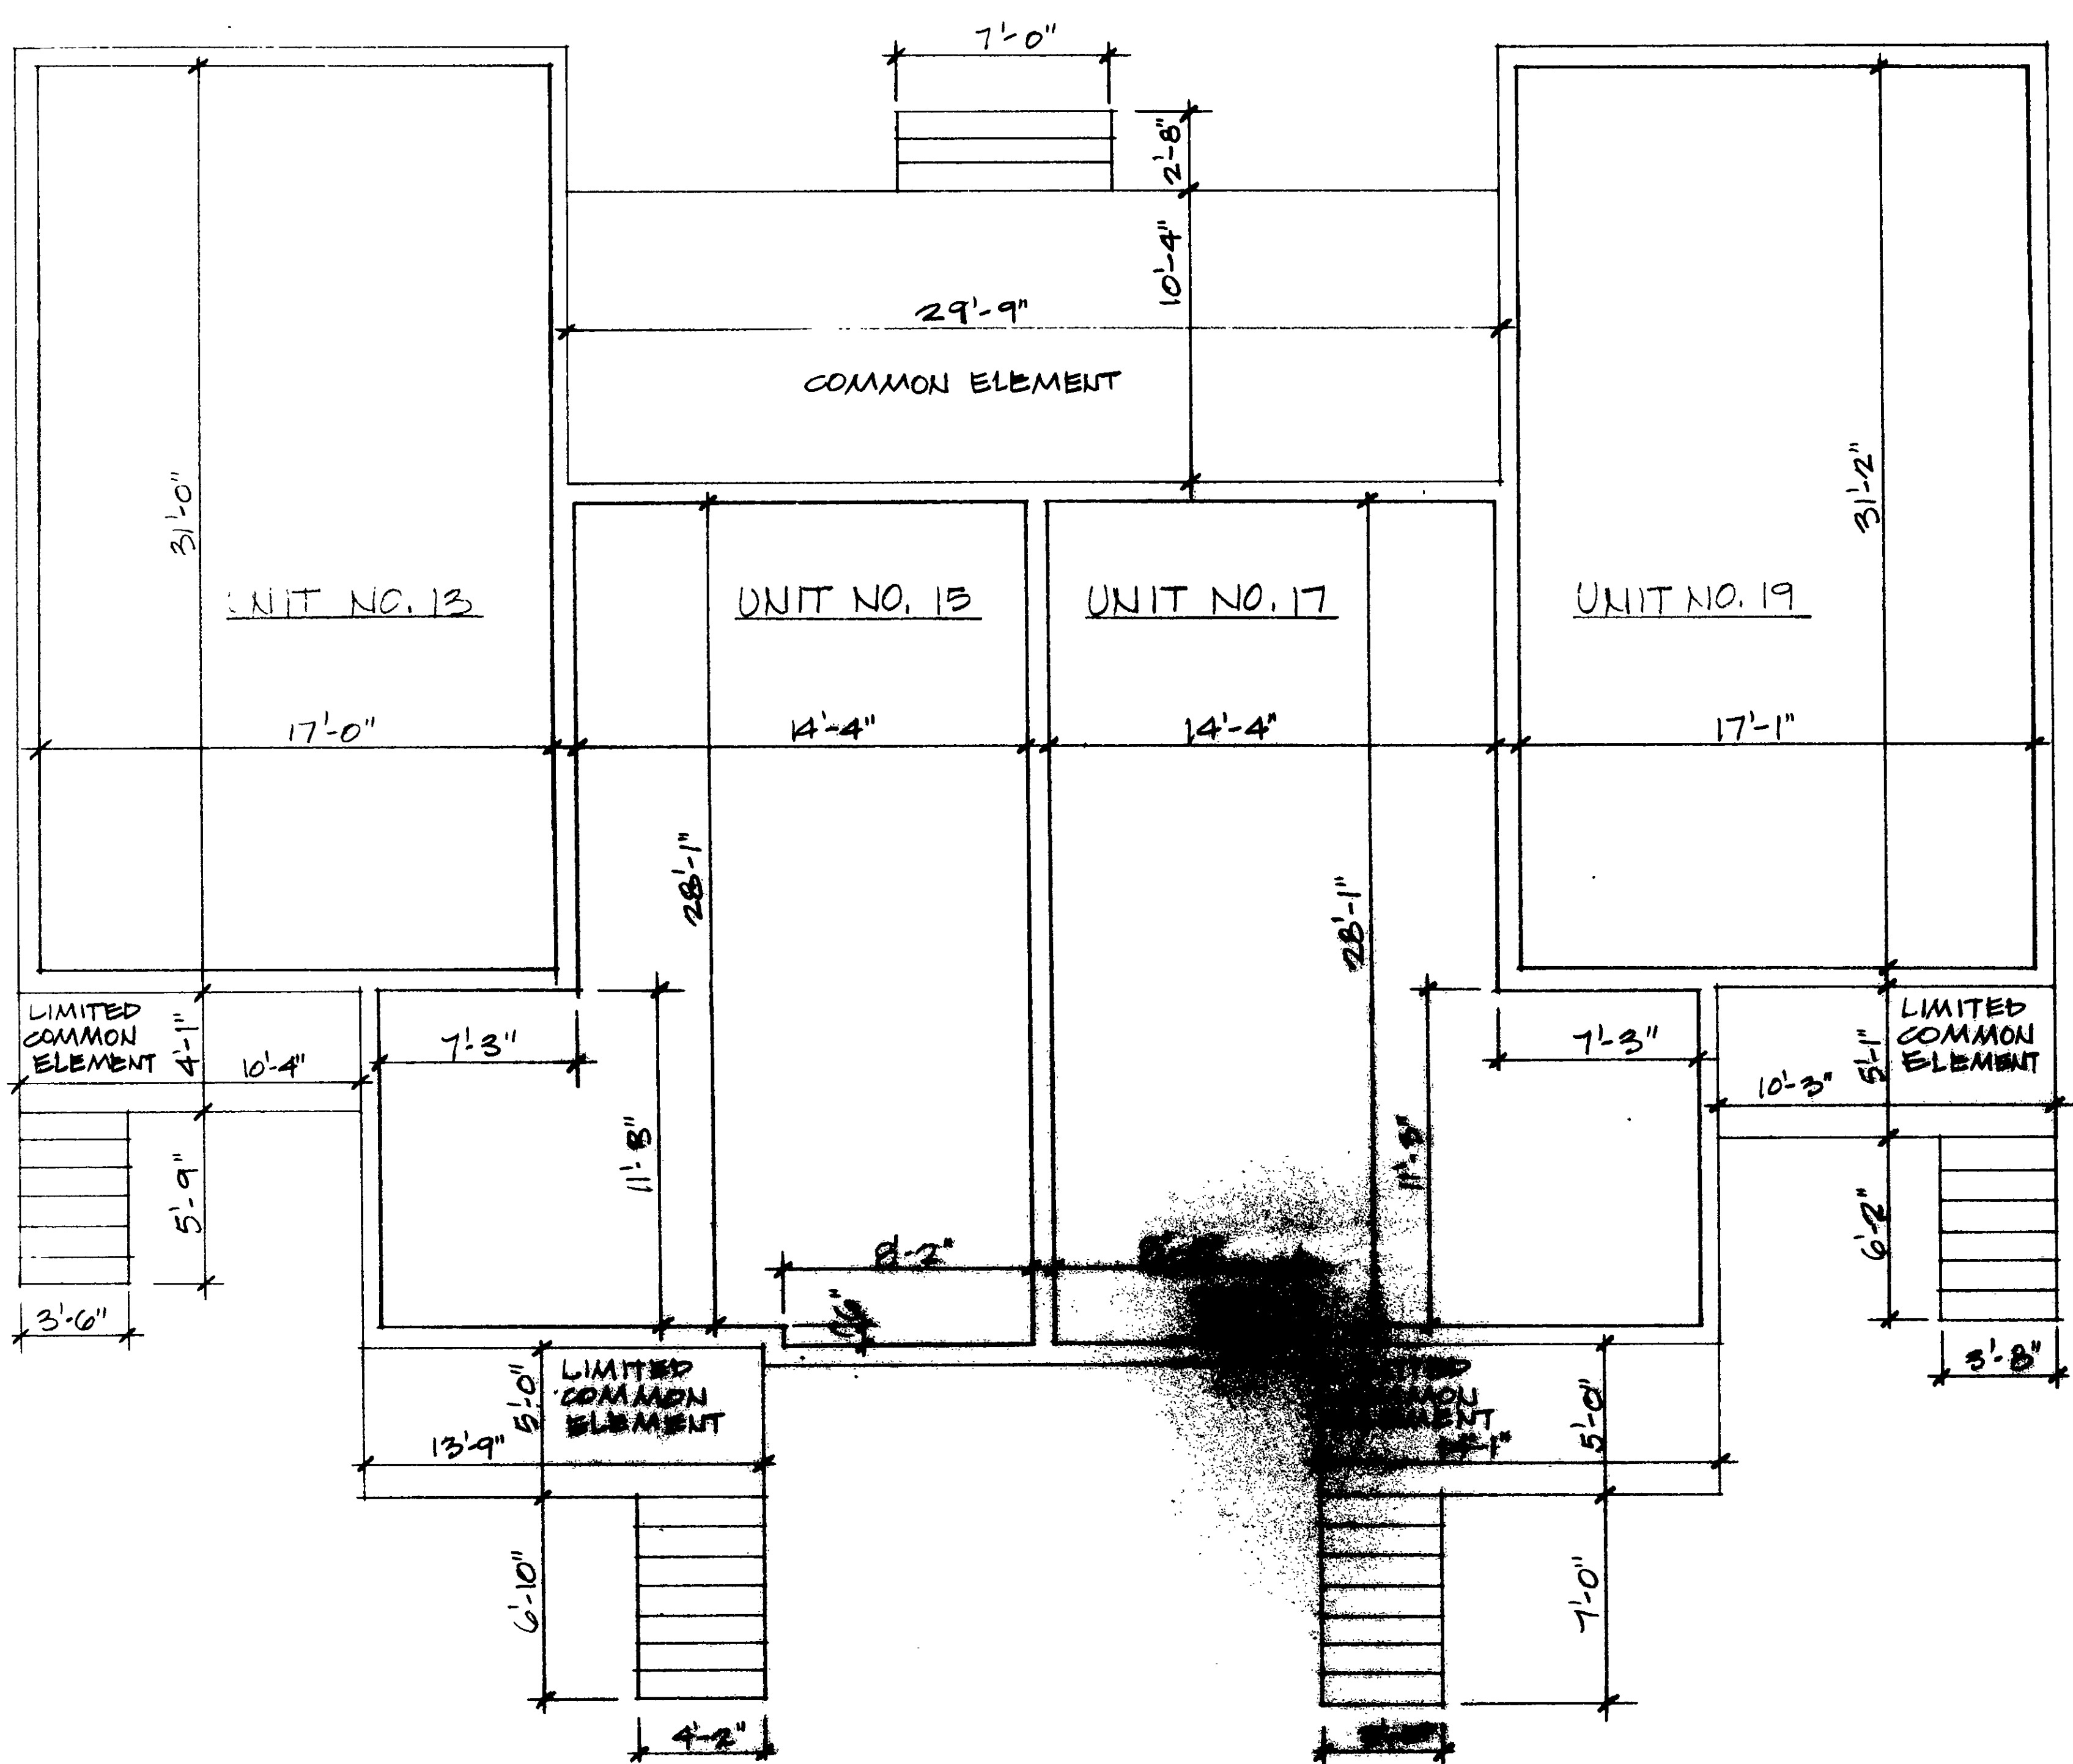

SCHEMATIC FIRST FLOOR PLAN

1/4" = 1'-0"

