

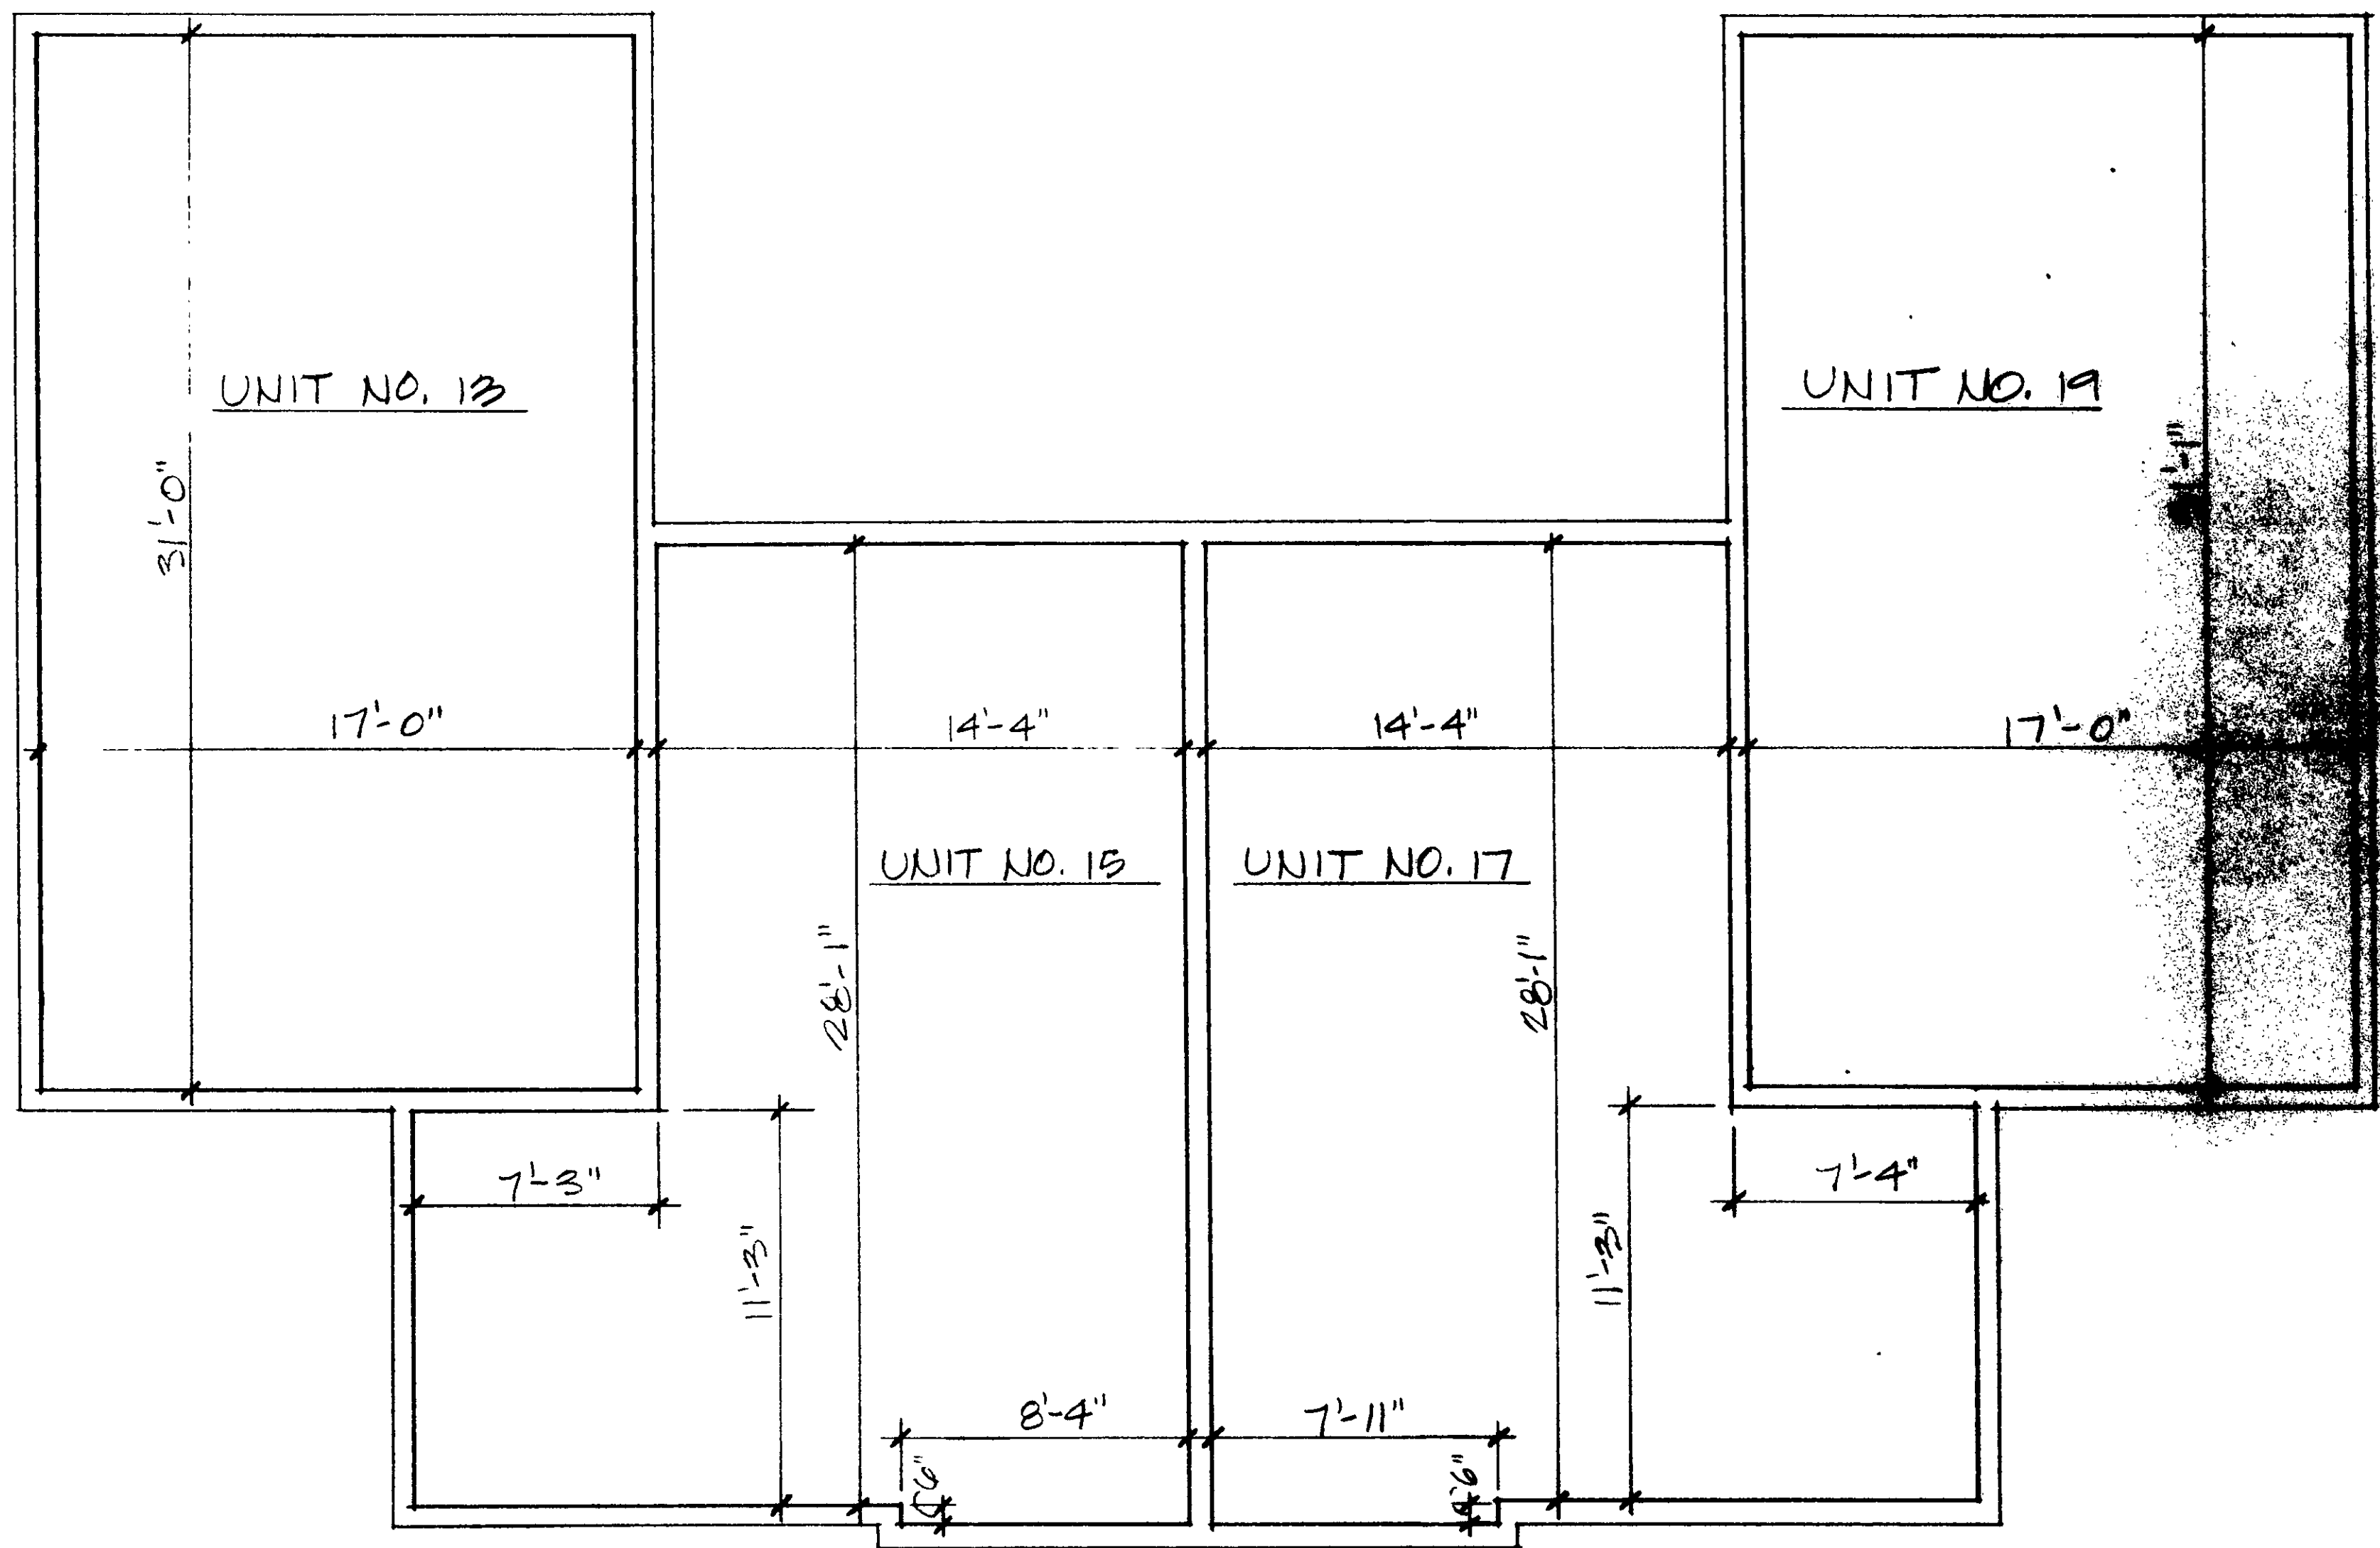


RECEIVED BY
D. J. [unclear]
Dec 15 1 24 PM '97
[unclear]
[unclear]

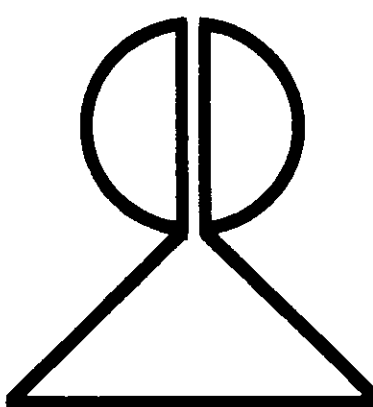


SCHEMATIC SECOND FLOOR PLAN
1/4" = 1'-0"

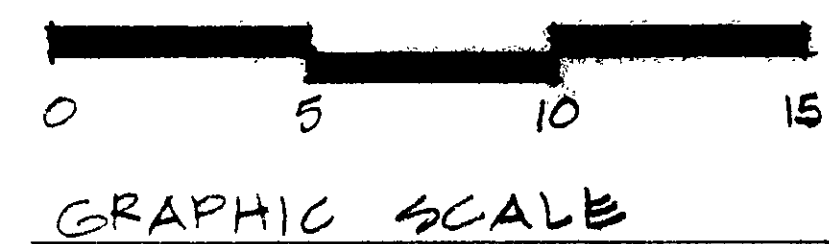

**RICHARD
ABRAHAMS**
A.I.A.
ARCHITECT

232 Indian Hill Trail
Glastonbury, CT 06033
(860) 646-0738

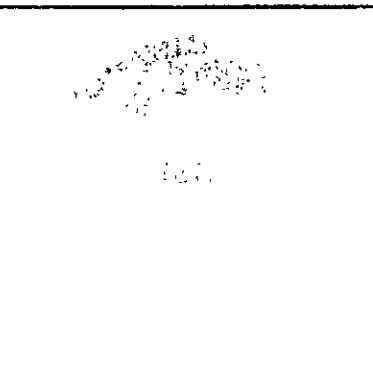

DATE	12 NOV. 1996
SCALE	NOTED
DN. BY	RWA
REV.	RWA

ENFIELD STREET CONDOMINIUM ASSOCIATION
18, 15, 17, 19 BUREAU ST., HARTFORD, CT.
HARTFORD AREA HABITAT FOR HUMANITY

THE LATEST DESIGN
PRODUCTION
ACTION
130 COUNTRY ROAD
MANCHESTER, CT 06040

CERTIFICATE

I HEREBY CERTIFY THAT THESE PLANS CONTAIN ALL OF THE
INFORMATION REQUIRED IN ACCORDANCE WITH CONNECTICUT
GENERAL STATUTES SECTION 47-228(D) OF THE COMMON
INTEREST OWNERSHIP ACT.

Richard Abrahams
RICHARD ABRAHAMS, A.I.A.
ARCHITECT

4551
REGISTRATION NO.

THE WORD CERTIFY IS AN EXPRESSION OF PROFESSIONAL OPINION
WHICH IS BASED UPON MY BEST KNOWLEDGE, INFORMATION, AND
BELIEF, AND AS SUCH IT CONSTITUTES NEITHER A GUARANTEE NOR
A WARRANTY EXPRESSED OR IMPLIED.

**A
3**

2264-3