


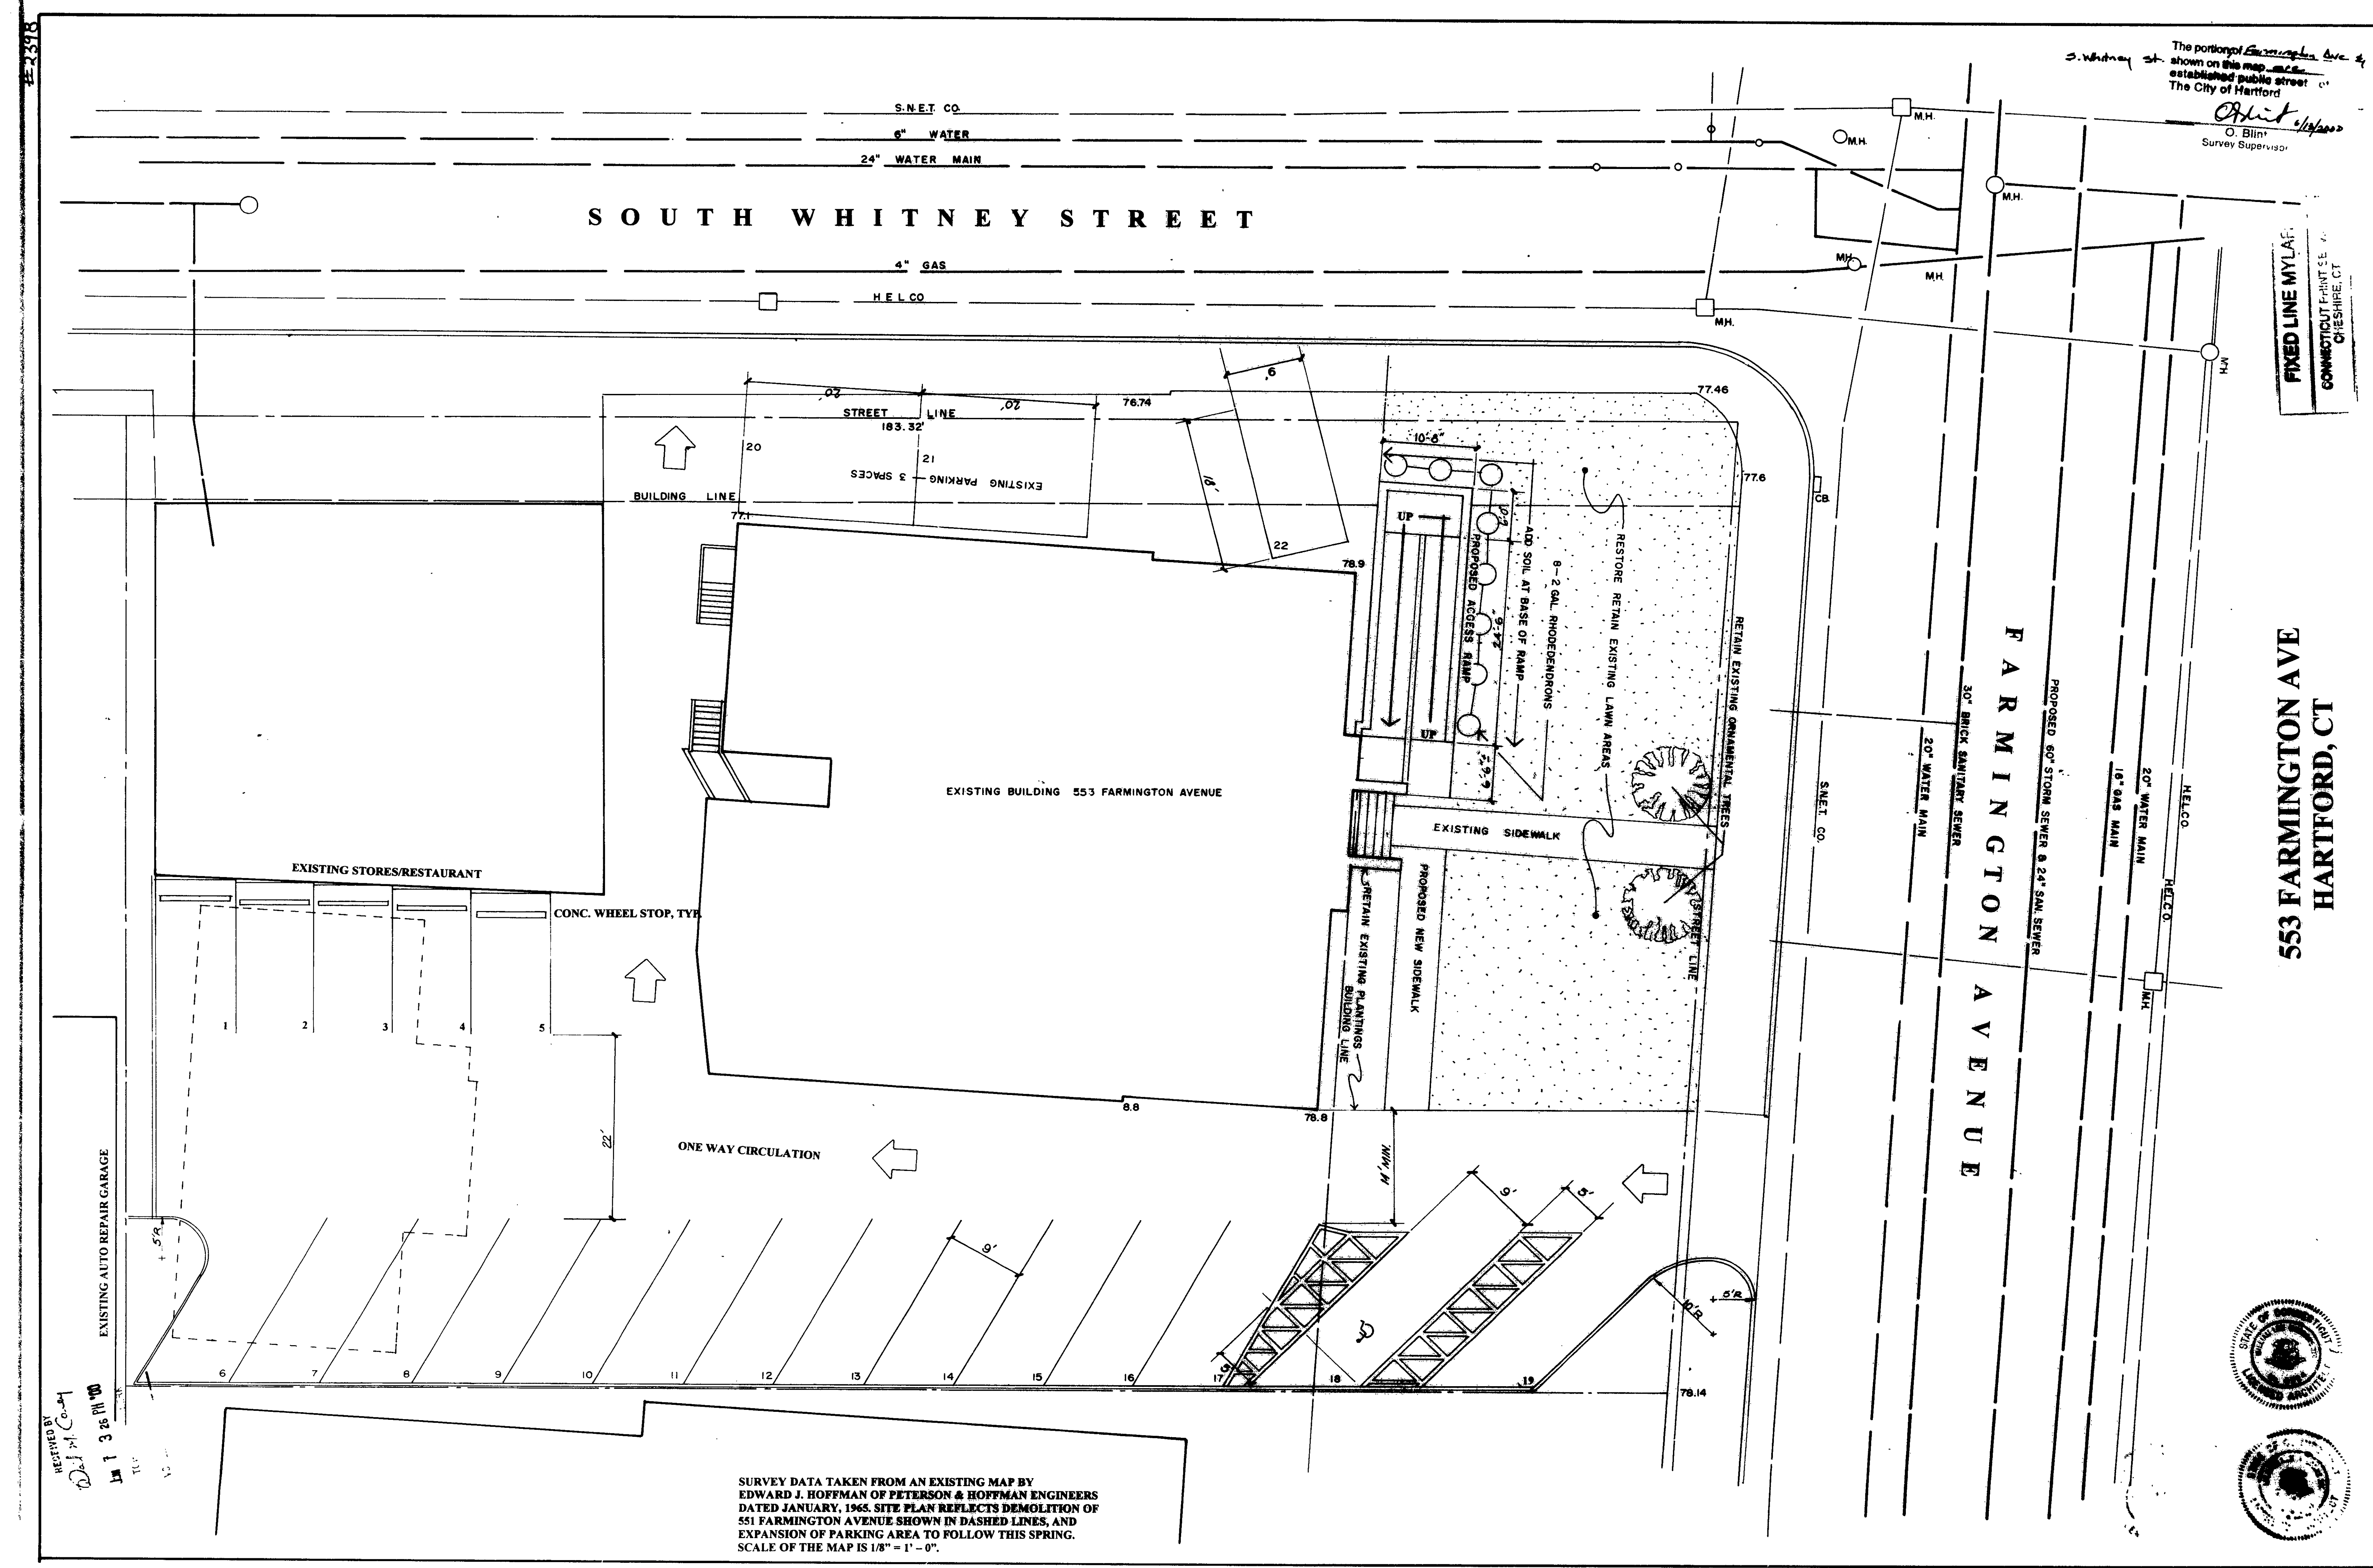

RECEIVED BY
J. M. Co.
JAN 13 1965
T.C.
V.S.

EXISTING AUTO REPAIR GARAGE

EXISTING STORES/RESTAURANT

CONC. WHEEL STOP, TYP.

ONE WAY CIRCULATION

EXISTING BUILDING 553 FARMINGTON AVENUE

EXISTING SIDEWALK

PROPOSED NEW SIDEWALK

RETAIN EXISTING PLANTINGS

RESTORE RETAIN EXISTING LAWN AREAS

8-2 GAL. RHODODENDRONS

ADD SOIL AT BASE OF RAMP

PROPOSED ACCESS RAMP

STREET LINE

STREET LINE

SMITH * OSBORNE
ARCHITECTS
10 BLACK WALNUT DRIVE, WILBROOK, CONNECTICUT 06457
TEL: 261-8441
FAX: 261-8442
ARCHITECTS - CONSULTING - URBAN DESIGN - PLANNING

UDOLF PROPERTIES
2475 ALBANY AVENUE, WEST HARTFORD

C-1
SITE PLAN
REVISED MAY 8, 2000
SCALE 1/8" = 1'-0"

0 1 2 3 4
INCHES

0 1 2 3 4
FEET