

LEGEND
(SYMBOLS NOT TO SCALE)

- CATCH BASIN
- SANITARY MANHOLE
- DRAINAGE MANHOLE
- WATER MANHOLE
- TELEPHONE MANHOLE
- ELECTRIC MANHOLE
- UNKNOWN MANHOLE
- YARD DRAIN
- CABLE MANHOLE
- FLARED END SECTION
- FIRE HYDRANT
- WATER GATE VALVE
- GAS GATE VALVE
- MISC. GATE VALVE
- VENT PIPE
- FULCRUM
- WELL
- MAIL BOX
- HAND HOLE
- CONTROLLER CABINET
- ELECTRIC TRANSFORMER
- UTILITY POLE
- CITY WIRE
- CROSSWALK POLE
- LIGHT POLE
- POST
- TRAFFIC LIGHT SUPPORT POLE
- STREET SIGN
- TREE (TYP.)
- MONITOR WELL
- BORING
- ELECTRIC METER
- GAS METER
- WATER METER
- TELEPHONE
- AC UNIT
- TREE LINE
- STONE WALL
- CURB RAIL
- DIRECTION OF FLOW
- I.P. PROPERTY CORNER
- MONUMENT
- DRILL HOLE
- SURVEY CONTROL POINT
- FENCE LINE
- WATER LINE
- GAS LINE
- ELECTRIC LINE
- CABLE TELEVISION LINE
- OVERHEAD WIRE
- POINT OF BEGINNING
- NORTHING
- EASTING
- NOW OR FORMERLY
- HARTFORD LAND RECORDS
- DELTA ANGLE
- RADIUS
- TANGENT
- LENGTH
- CHORD
- CHORD BEARING
- FRONT YARD
- SIDE YARD
- REAR YARD
- CONTROL POINT
- ASSESSOR LOT #


NOTES:

1. THIS SURVEY HAS BEEN PREPARED PURSUANT TO THE REGULATIONS OF CONNECTICUT STATE AGENCIES SECTIONS 20-300b-1 THROUGH 20-300b-20, AND THE MINIMUM STANDARDS FOR SURVEYS AND MAPS IN THE STATE OF CONNECTICUT AS ADOPTED BY THE CONNECTICUT ASSOCIATION OF LAND SURVEYORS, INC. ON SEPTEMBER 26, 1996.
2. IT IS A PROPERTY TOPOGRAPHIC SURVEY INTENDED TO BE USED FOR SITE PLANNING PURPOSES.
3. THE BOUNDARY DETERMINATION CATEGORY IS THAT OF A RESURVEY.
4. THIS SURVEY MEETS OR EXCEEDS CLASS A-2 AND CLASS T-2 ACCURACY STANDARDS.
5. THE SUBJECT PARCEL IS DEPICTED ON THE CITY OF HARTFORD DEPT. OF PUBLIC WORKS-ENGINEERING-ASSESSORS PROPERTY MAP 613 AS LOT 18 IN BLOCK 2.
6. THE PARCEL IS LOCATED IN THE R-4 ZONE IN THE CITY OF HARTFORD. SEE ZONE TABLE.
7. THE PARCELS ARE CURRENTLY OWNED BY M. SWIFT & SONS, INCORPORATED HARTFORD LAND RECORDS VOLUME 931 AT PAGE 241.
8. BEARINGS AND COORDINATES DEPICTED HEREON ARE ASSUMED. ELEVATION REFER TO USCGS DATUM. MDC STATION NO. Z-132 ELEVATION = 84.31 WAS USED FOR REFERENCE.
9. UNDERGROUND UTILITY, STRUCTURE AND FACILITY LOCATIONS DEPICTED AND NOTED HEREON ARE FROM RECORD PLANS AND OTHER SOURCES. THESE LOCATIONS MUST BE CONSIDERED AS APPROXIMATE IN NATURE. ADDITIONALLY, OTHER SUCH FEATURES MAY EXIST ON THE SITE. THE EXISTENCE OF WHICH ARE UNKNOWN TO THIS SURVEYOR. THE SIZE LOCATION AND EXISTENCE OF ALL SUCH FEATURE MUST BE FIELD DETERMINED AND VERIFIED BY THE APPROPRIATE AUTHORITIES PRIOR TO CONSTRUCTION. CALL BEFORE YOU DIG 1-800-922-4545.

MAP REFERENCE:

1. PROPERTY OF MARGARET J. CORNEY, ESTATE ET AL CHARLOTTE & MARTIN STS. HARTFORD CONNECTICUT SCALE 1" = 40' NOV. 1947 BY F. PERRY CLOSE CIVIL ENGINEER.
2. PROPERTY SURVEY PREPARED FOR HABITAT FOR HUMANITY RISLEY STREET HARTFORD, CONNECTICUT DATE: 06-25-02 SCALE 1" = 20' SHEET NO. 1 OF 1 BY F.A. HESKETH & ASSOCIATES, INC.
3. PROPERTY SURVEY PREPARED FOR HABITAT FOR HUMANITY GARDEN STREET HARTFORD, CONNECTICUT DATE: 06-25-02 SCALE 1" = 20' SHEET NO. 1 OF 1 BY F.A. HESKETH & ASSOCIATES, INC.


GRAPHIC SCALE

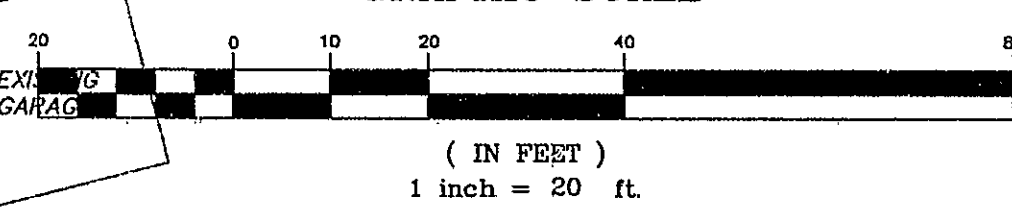

ZONING DATA

ZONING DISTRICT	MINIMUM REQUIRED LOT AREA (S.F.)	MAXIMUM PERMITTED LOT OCCUPANCY (%)	MINIMUM REQUIRED LOT WIDTH (FT.)	MINIMUM REQUIRED YARDS (FT.)	MAX. PERMITTED HEIGHT
R-4	7,000	25% *	50	10' 20' **	30' 35' ***

- * A) ALL PRINCIPAL RESIDENTIAL STRUCTURES SHALL OCCUPY NOT MORE THAN A TOTAL OF TWENTY-FIVE (25) PERCENT OF THE AREA OF THE LOT.
- B) THE LOT OCCUPANCY OF PRINCIPAL RESIDENTIAL STRUCTURES MAY BE INCREASED BEYOND THE PERMITTED LOT OCCUPANCY OF TWENTY-FIVE (25) PERCENT OF THE AREA OF THE LOT UP TO A MAXIMUM OF FORTY (40) PERCENT OF THE AREA OF THE LOT AT THE RATE OF THREE HUNDRED (300) SQUARE FEET OF LOT OCCUPANCY BEYOND THE PERMITTED TWENTY-FIVE (25) PERCENT OF THE AREA OF THE LOT FOR EACH ON-SITE COVERED PARKING SPACE PROVIDED FOR THE PRINCIPAL RESIDENTIAL STRUCTURES.
- C) IN NO INSTANCES SHALL THE TOTAL LOT COVERAGE OF ALL STRUCTURES, WITH THEIR ACCESSORY STRUCTURES, EXCEED MORE THAN FORTY (40) PERCENT OF THE AREA OF THE LOT.
- ** THERE SHALL BE A MINIMUM TOTAL WIDTH OF SIDE YARDS FOR EVERY PRINCIPAL RESIDENTIAL STRUCTURE OF FIFTEEN (15) FEET WITH A MINIMUM SIDE YARD REQUIREMENT OF FIVE (5) FEET OR ONE-FOURTH OF THE HEIGHT OF THE ADJACENT WALL OF THE PRINCIPAL RESIDENTIAL STRUCTURE, WHICHEVER IS GREATER.
- *** NO BUILDING OR STRUCTURE IN THE R-4 DISTRICT SHALL EXCEED A HEIGHT OF THREE AND ONE-HALF (3 1/2) STORES OR THIRTY-FIVE (35) FEET, WHICHEVER IS LESS.

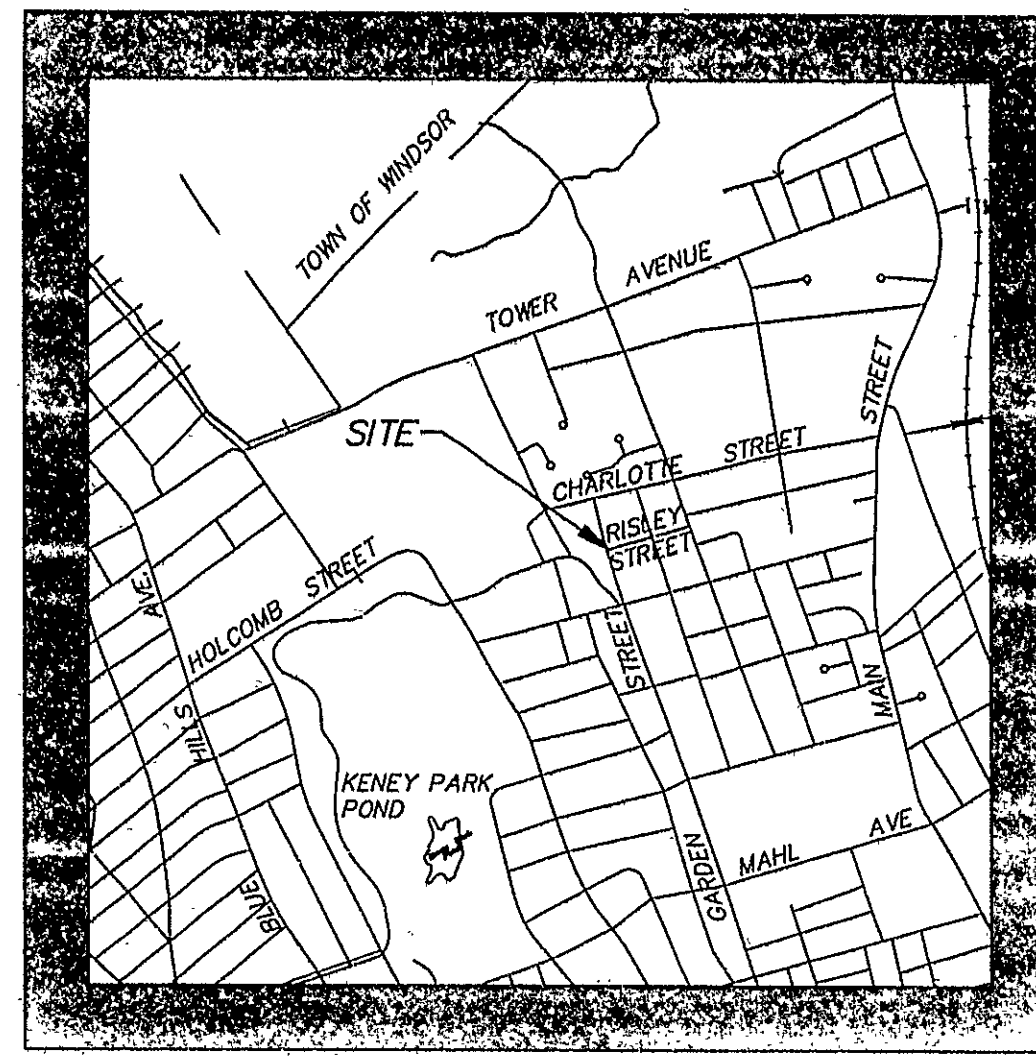

THE PORTIONS OF GARDEN, RISLEY, MARTIN, AND CHARLOTTE STREETS SHOWN ON THIS MAP ARE ESTABLISHED PUBLIC STREETS OF THE CITY OF HARTFORD

Dwight A. Roberts

CHARLOTTE STREET

20' MONUMENT FOUND HELD FOR STREETLINE

MARTIN STREET

20' MONUMENT FOUND HELD FOR STREETLINE

No.	Date	Description

PROPERTY SURVEY
PREPARED FOR
HABITAT FOR HUMANITY
RISLEY STREET
HARTFORD, CONNECTICUT

Date: 03-14-03
Drawn by: CAD
Job no: 03104
Checked by: TSH
Sheet no: 1 OF 1
Scale: 1" = 20'

PS-1

Phone (860) 633-8000
Fax (860) 644-8000
e-mail: m.hesketh@fah.com

F.A. Hesketh & Associates, Inc.
6 Creamery Brook, East Granby, CT 06026
Civil & Traffic Engineers • Surveyors • Planners • Landscape Architects

F.A.H.

TO MY KNOWLEDGE AND BELIEF THIS MAP IS SUBSTANTIALLY CORRECT AS NOTED HEREON.
THIS MAP IS NOT VALID WITHOUT THE LIVE SIGNATURE AND IMPRESSION TYPE SEAL OF THE LAND SURVEYOR WHOSES SIGNATURE APPEARS HEREON.
TODD S. HESKETH LS 17945

This drawing reproduced in accordance with state filing regulations. The process used is fixed-line photo.
Joseph Merritt & Company

