



10 0347507H
30' HA RE 11 01 10
XRE 11 01 10
01

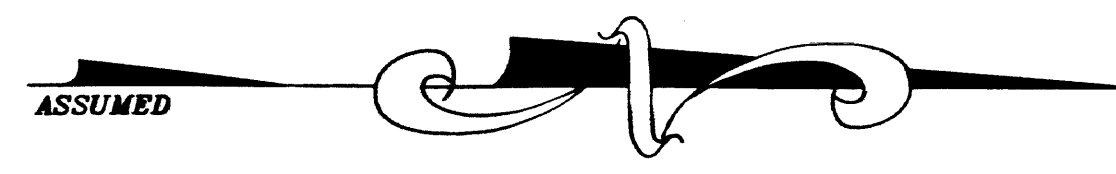

MAP REFERENCES:

- 1) "MAP SHOWING ALLOTMENT OF VINELAND TERRACE, WESTLAND STREET, HARTFORD, CT, SECTION 'B', SCALE 1"=40', DATE FEB. 1903, C.B. VORCE, ENGINEER."
- 2) "MAP SHOWING ALLOTMENT OF SECTION 'A' VINELAND TERRACE, HARTFORD, CONN., SCALE 1"=40', DATE DEC. 1905, SPENCER AND WASHBURN, ENG."
- 3) "BOUNDARY SURVEY PREPARED FOR HABITAT FOR HUMANITY, 46 WINCHESTER ST. & 5 AUBURN ST., HARTFORD, CONNECTICUT, SCALE 1"=20', DATE OCTOBER 5, 1995, REVISED THROUGH 10-8-96, ED LALLY AND ASSOCIATES, INC."
- 4) "AS-BUILT SURVEY PREPARED FOR HABITAT FOR HUMANITY, 46 WINCHESTER ST., 1 & 3 AUBURN ST., HARTFORD, CONNECTICUT, SCALE 1"=20', DATE DECEMBER 14, 1999, ED LALLY AND ASSOCIATES, INC."
- 5) "MAP SHOWING LAND TO BE CONVEYED TO HABITAT FOR HUMANITY, PROPERTY OF WESTLAND STREET INVESTMENTS, 275-285 WESTLAND STREET, HARTFORD, CONNECTICUT, SCALE 1"=20', DATE MARCH 8, 2002, ED LALLY AND ASSOCIATES, INC."
- 6) "WESTLAND STREET, SCALE 1"=40', STREET LINE MAP FROM THE CITY OF HARTFORD ENGINEERING DEPARTMENT"
- 7) "PLAN AND PROFILE OF WESTLAND STREET FROM THE CITY OF HARTFORD ENGINEERING DEPARTMENT"
- 8) "PROPERTY SURVEY, RESURVEY, PROPERTY OF WESTLAND PLACE LIMITED PARTNERSHIP, 275, 279 & 285 WESTLAND STREET, HARTFORD, CONNECTICUT, SCALE 1"=20', DATE 10-05-03, REVISED THROUGH 3-31-06, SHEET 1 OF 1, THE BONGIOVANNI GROUP, INC., LAND SURVEYORS"

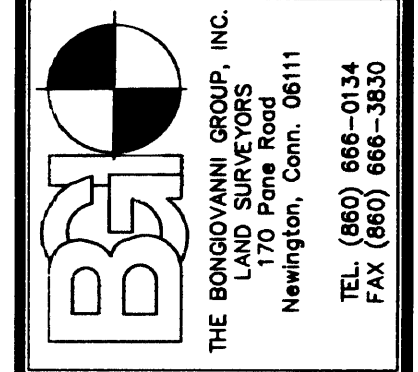


Date:	04-04-06
Drawn:	J.E.T.
Checked:	A.B.
Scale:	1"=20'
Revision:	
Date:	


MAP SHOWING PROPOSED EASEMENTS TO BE GRANTED TO THE METROPOLITAN DISTRICT COMMISSION FROM WESTLAND PLACE LIMITED PARTNERSHIP 275, 279 & 285 WESTLAND STREET HARTFORD, CONNECTICUT

EASEMENT	MAP
1	1

03123mdcease2006.DWG 03123

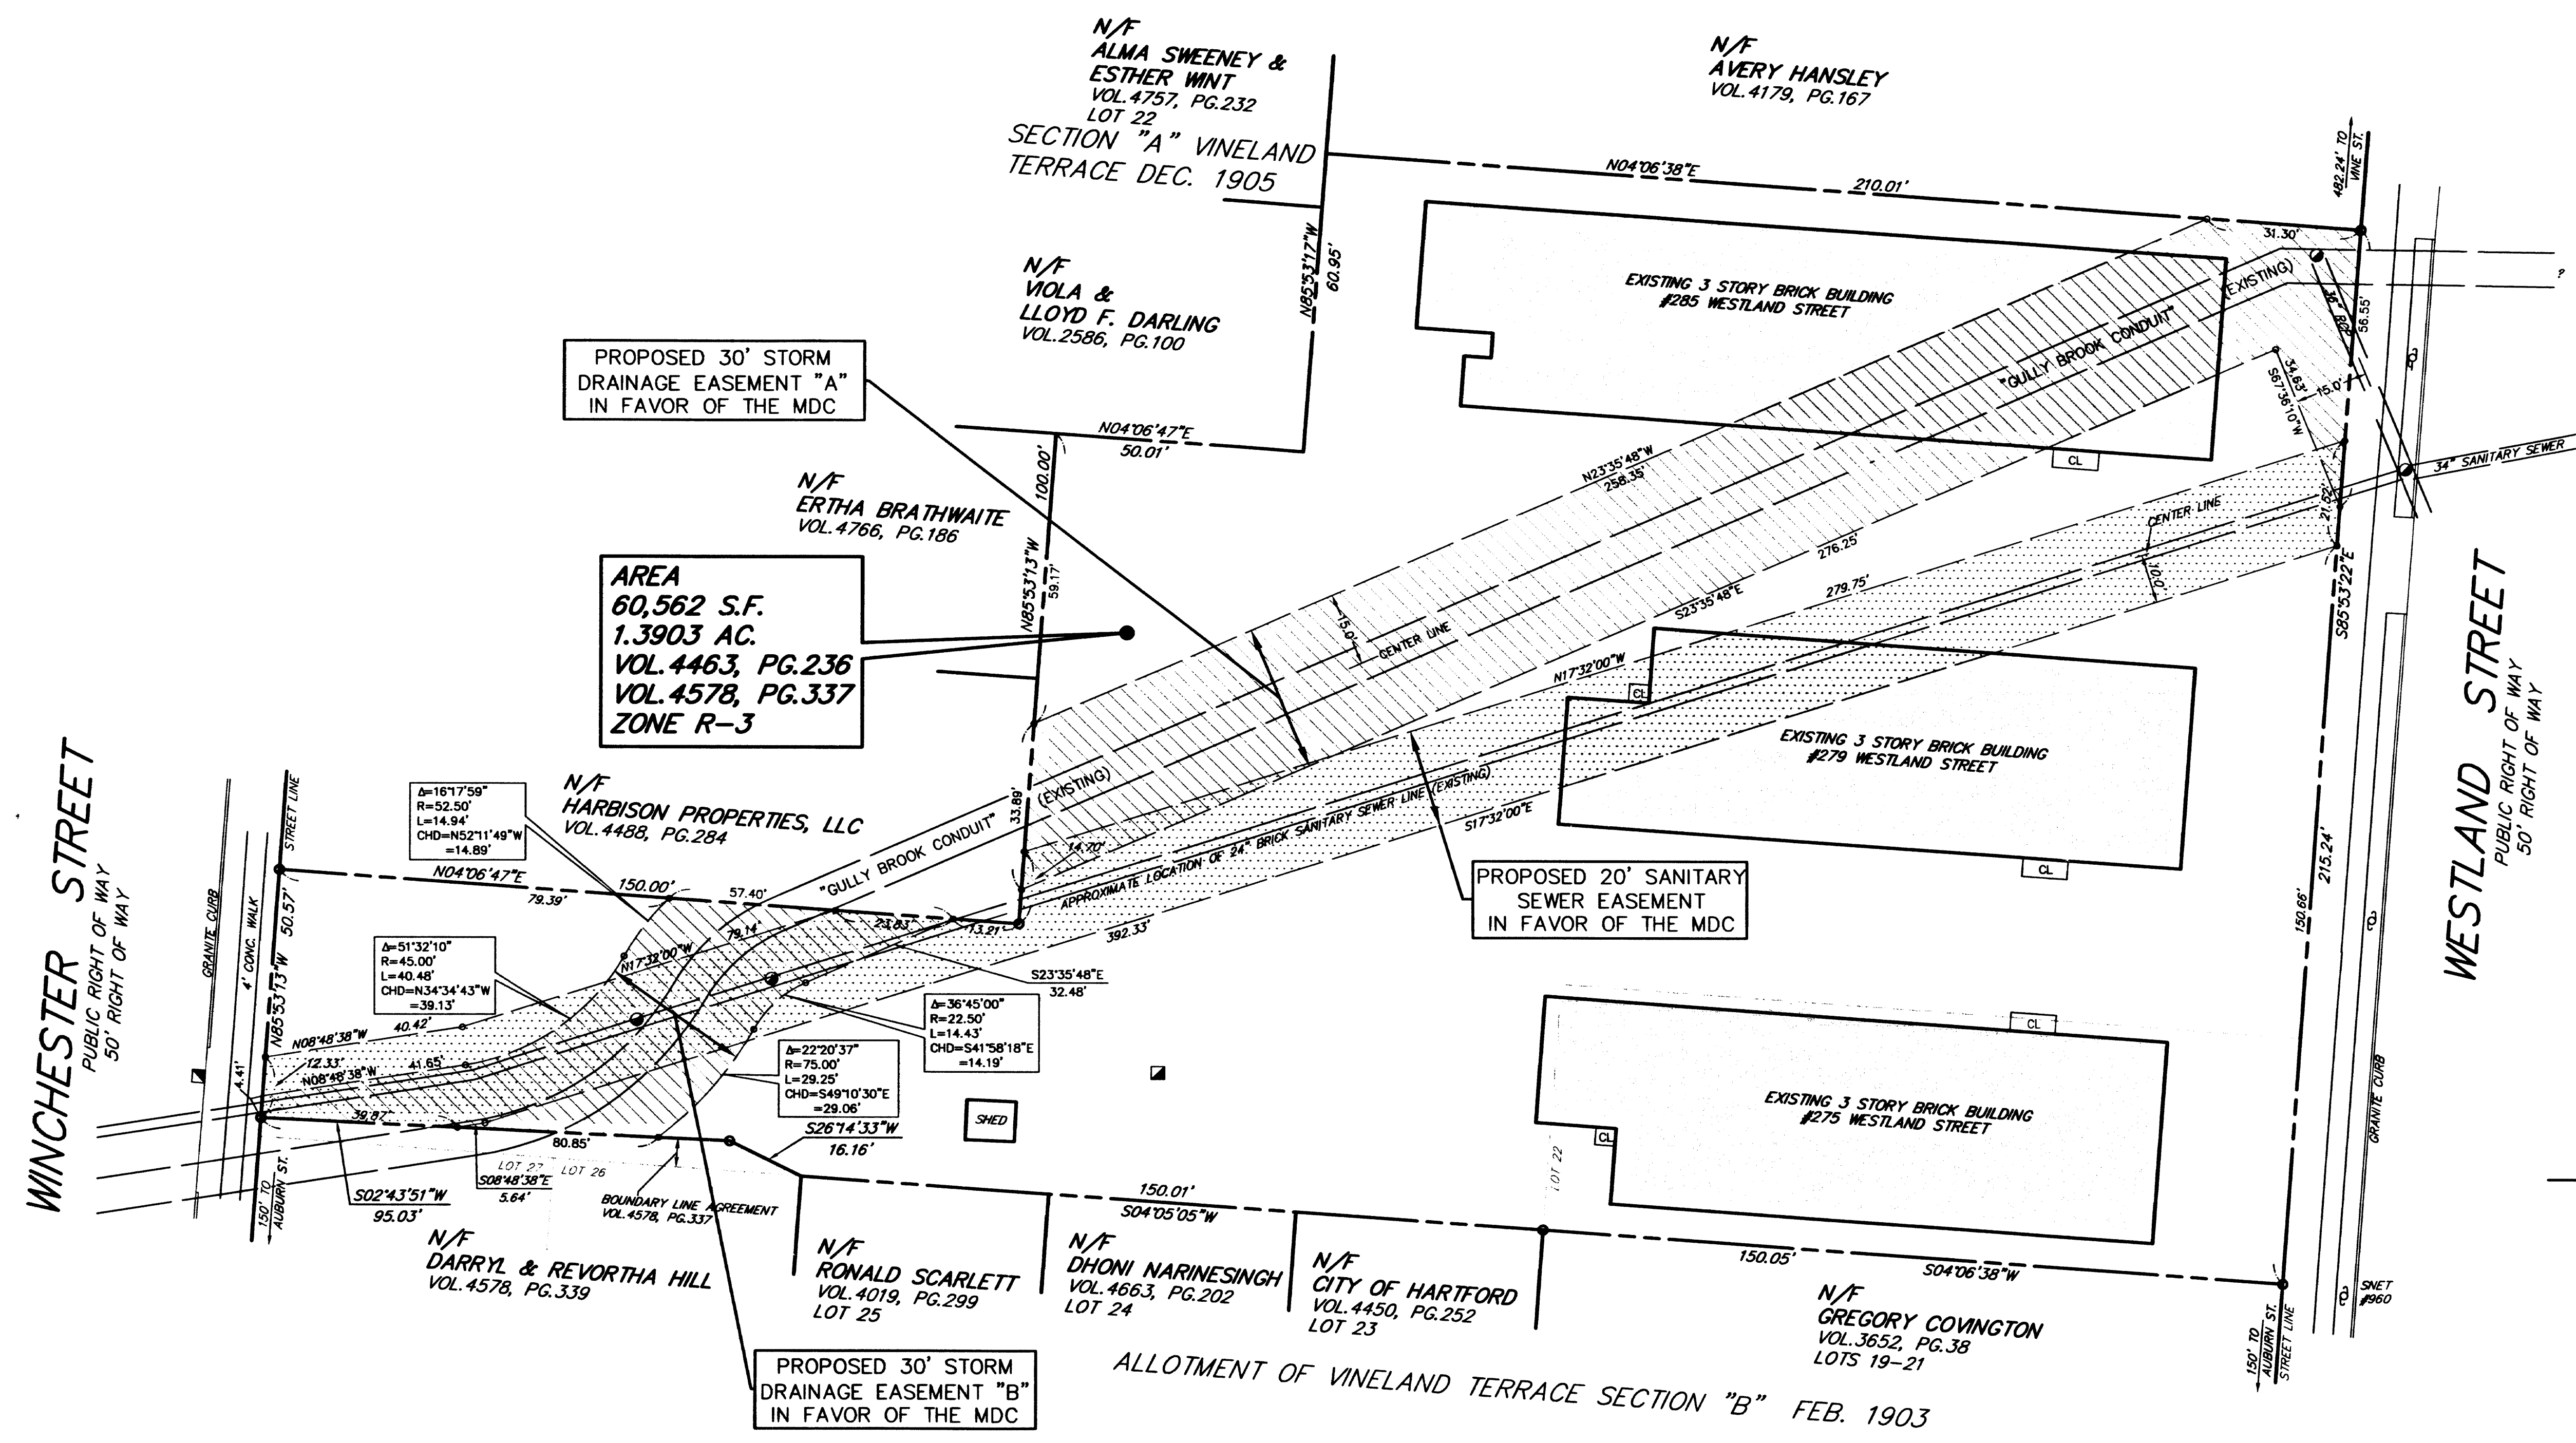

LEGEND	
UTILITY POLE	
MANHOLE	
CATCH BASIN	
YARD DRAIN	
ACRE	
CONCRETE LANDING	
CONCRETE	
CORNER	
IRON PIN	
NOW OR FORMERLY	
PAGE	
PROPERTY	
SANITARY	
SQUARE FEET	
STREET	
VOLUME	
UNKNOWN	

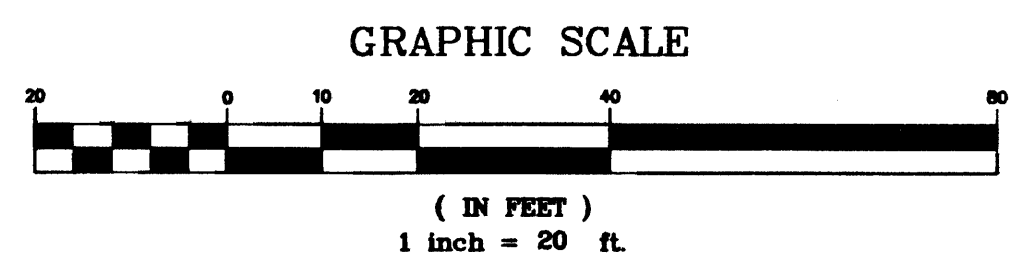

THIS MAP PRODUCED BY ORIGINAL INK DRAWING ON POLY FILM OR LINEN BONGIOVANNI GROUP, INC. 170 PANE ROAD 2ND FL. NEWINGTON, CT 06111

THIS SURVEY AND MAP HAS BEEN PREPARED IN ACCORDANCE WITH SECTIONS 20-300b-1 THROUGH 20-300b-20 OF THE REGULATIONS OF CONNECTICUT STATE AGENCIES- "STANDARDS FOR SURVEYS AND MAPS IN THE STATE OF CONNECTICUT" AS ENDORSED BY THE CONNECTICUT ASSOCIATION OF LAND SURVEYORS, INC. IT IS AN EASEMENT MAP BASED ON BOUNDARY DETERMINATION CATEGORY DEPENDENT RESURVEY CONFORMING TO HORIZONTAL ACCURACY CLASS A-2. TO MY KNOWLEDGE AND BELIEF, THIS MAP IS SUBSTANTIALLY CORRECT AS NOTED HEREON.

SURVEYOR'S SIGNATURE: *[Signature]* DATE: 04-04-06 LICENSE NUMBER: 14649

THIS MAP IS VALID ONLY IF IT BEARS THE ORIGINAL SIGNATURE AND EMBOSSED SEAL OF THE SURVEYOR.

THIS DRAWING HAS BEEN PREPARED BASED, IN PART, ON INFORMATION PROVIDED BY OTHERS RELATING TO THE LOCATION OF UNDERGROUND SERVICES. WE CAN NOT VERIFY THE ACCURACY OF THIS INFORMATION AND SHALL NOT BE HELD RESPONSIBLE FOR ANY ERRORS OR OMISSIONS WHICH MAY BE INCORPORATED HEREIN AS A RESULT.

INDICATED UNDERGROUND UTILITIES ARE BASED ON AVAILABLE DATA. THE LOCATIONS ARE APPROXIMATE AND ALL UTILITIES MAY NOT BE SHOWN. CALL "CALL 8-4-U DIG" AT 1-800-922-4455 PRIOR TO ANY EXCAVATION.