


RECEIVED BY
D. M. Casey
JUN 2 4 26 PM '06
TOWN ENGINEER
V6

Blue Moon Design
Architectural Design
1217 Queen Street Southington, CT 06489 Tel: 860/747-4422
Todd@bluemoondesign.biz
Chris@bluemoondesign.biz

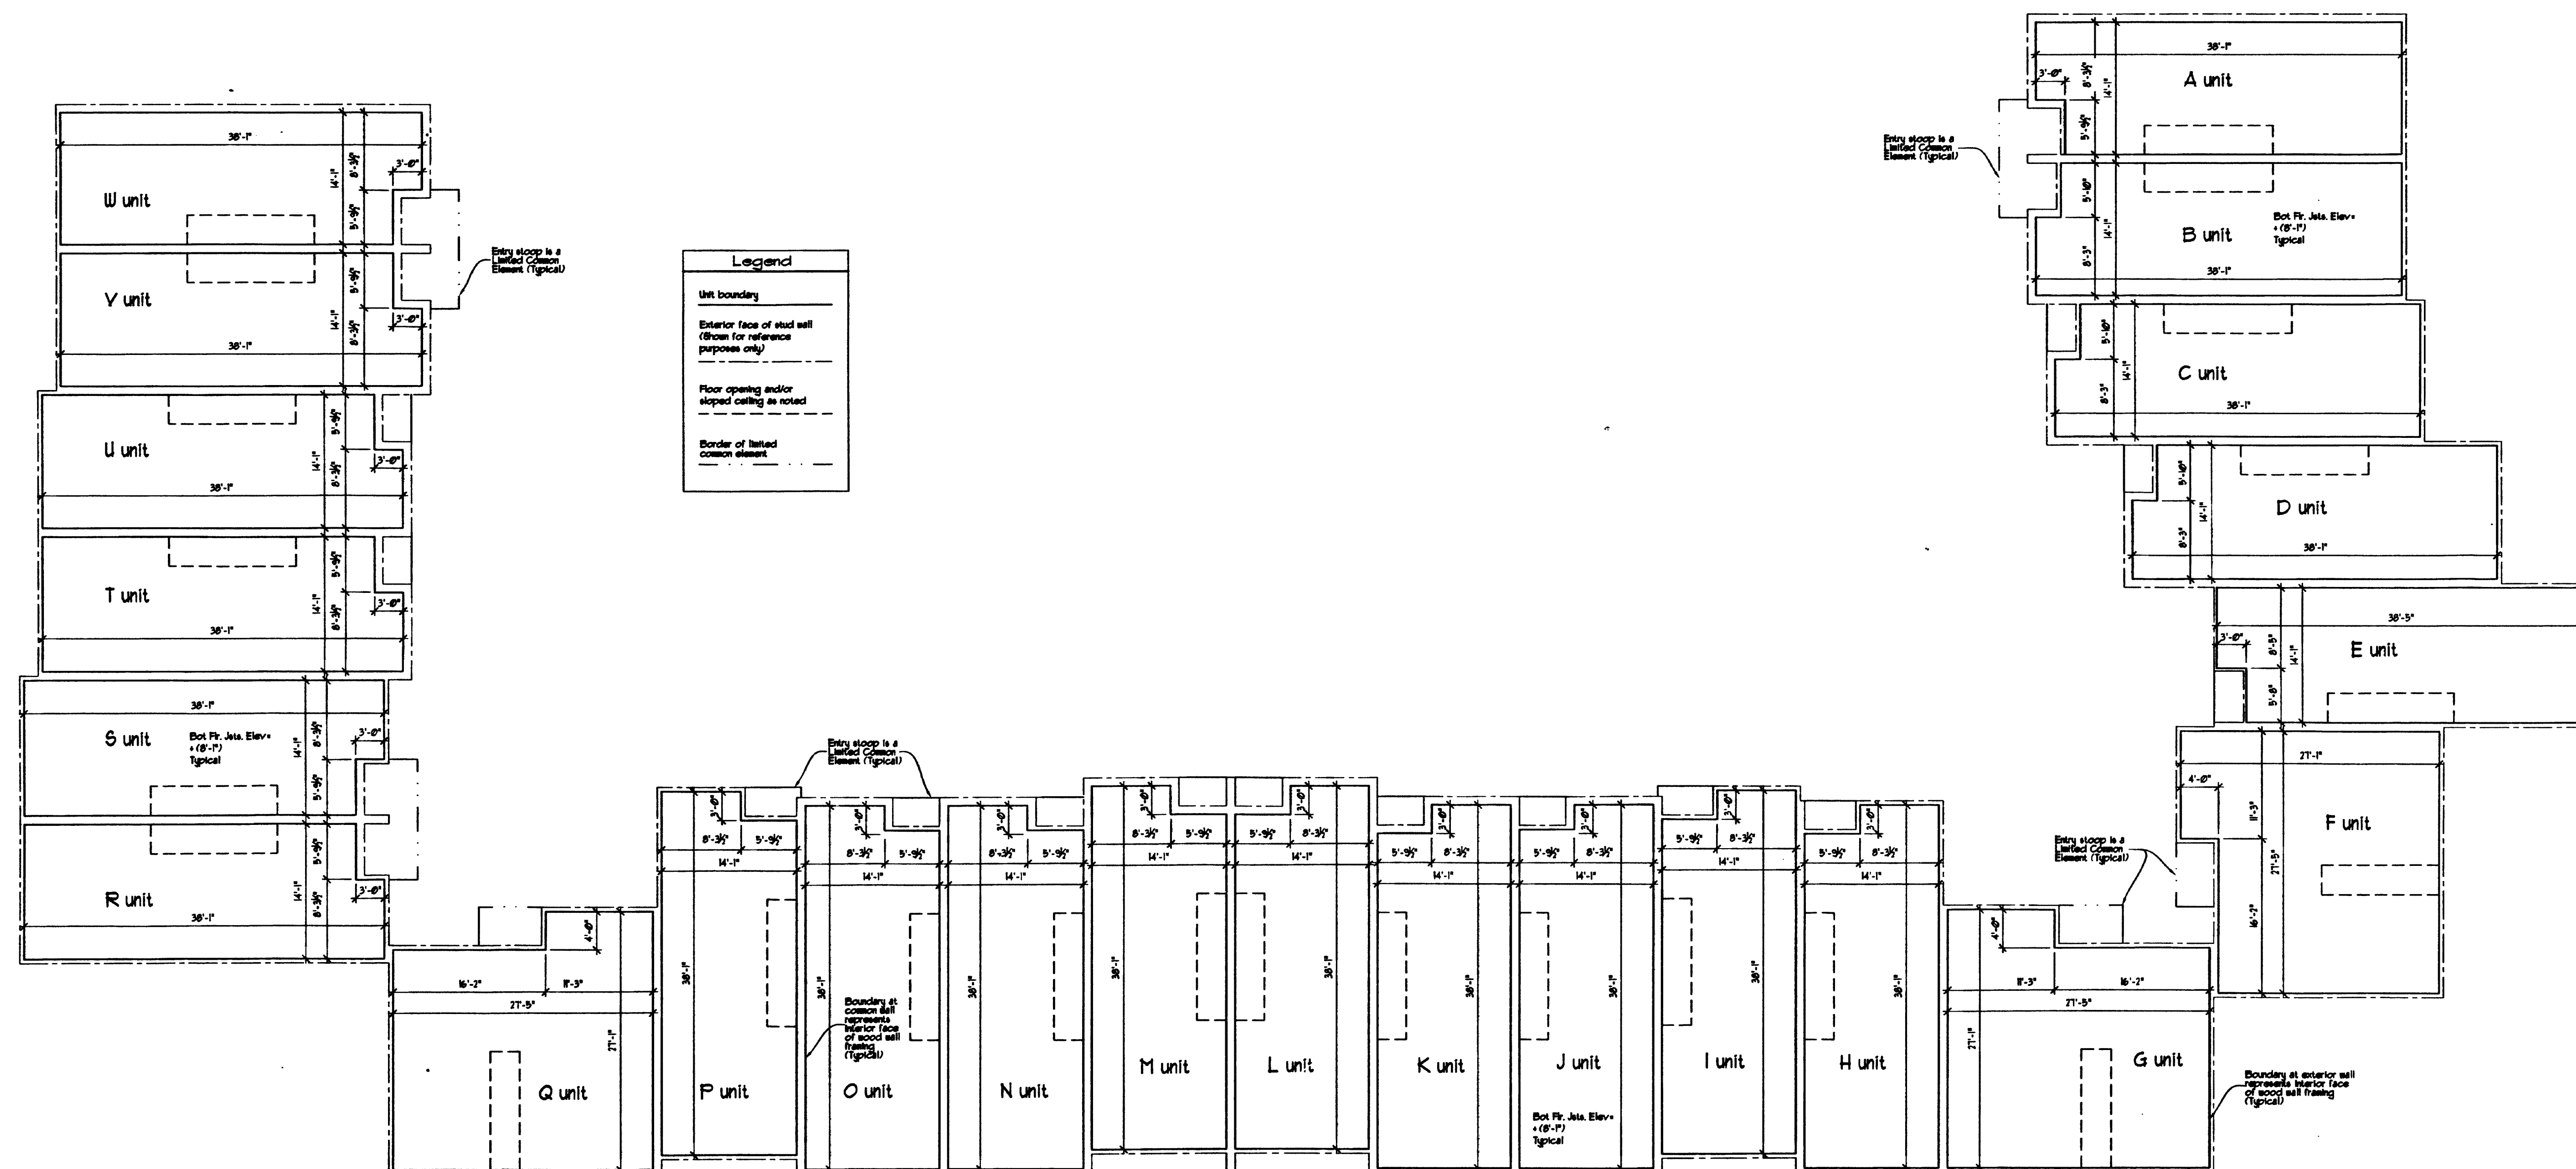

FIRST FLOOR PLAN
SCALE: 1/8"=1'-0"

NOTE:
Vertical dimensions shown are from top of structural wood floor deck to bottom of structural wood floor joist framing above.

FIXED LINE MYLAR
CONNECTICUT PRINT SERVICE
CHESHIRE, CT

CERTIFICATION:
This is to certify that this plan together with other information contained within the declaration contains all of the information required of plans under Section 47-228, as amended, of the Connecticut General Statutes.
Registered Architect

Sheet Description
Schedule A-4:
Declared Units,
A-W

Date: 5-30-06
Revisions:

Drawn By: TC,CH

2

