


505-507 EDGEWOOD STREET
HARTFORD, CT.

2902-2

U341 FIRE
SEPARATION

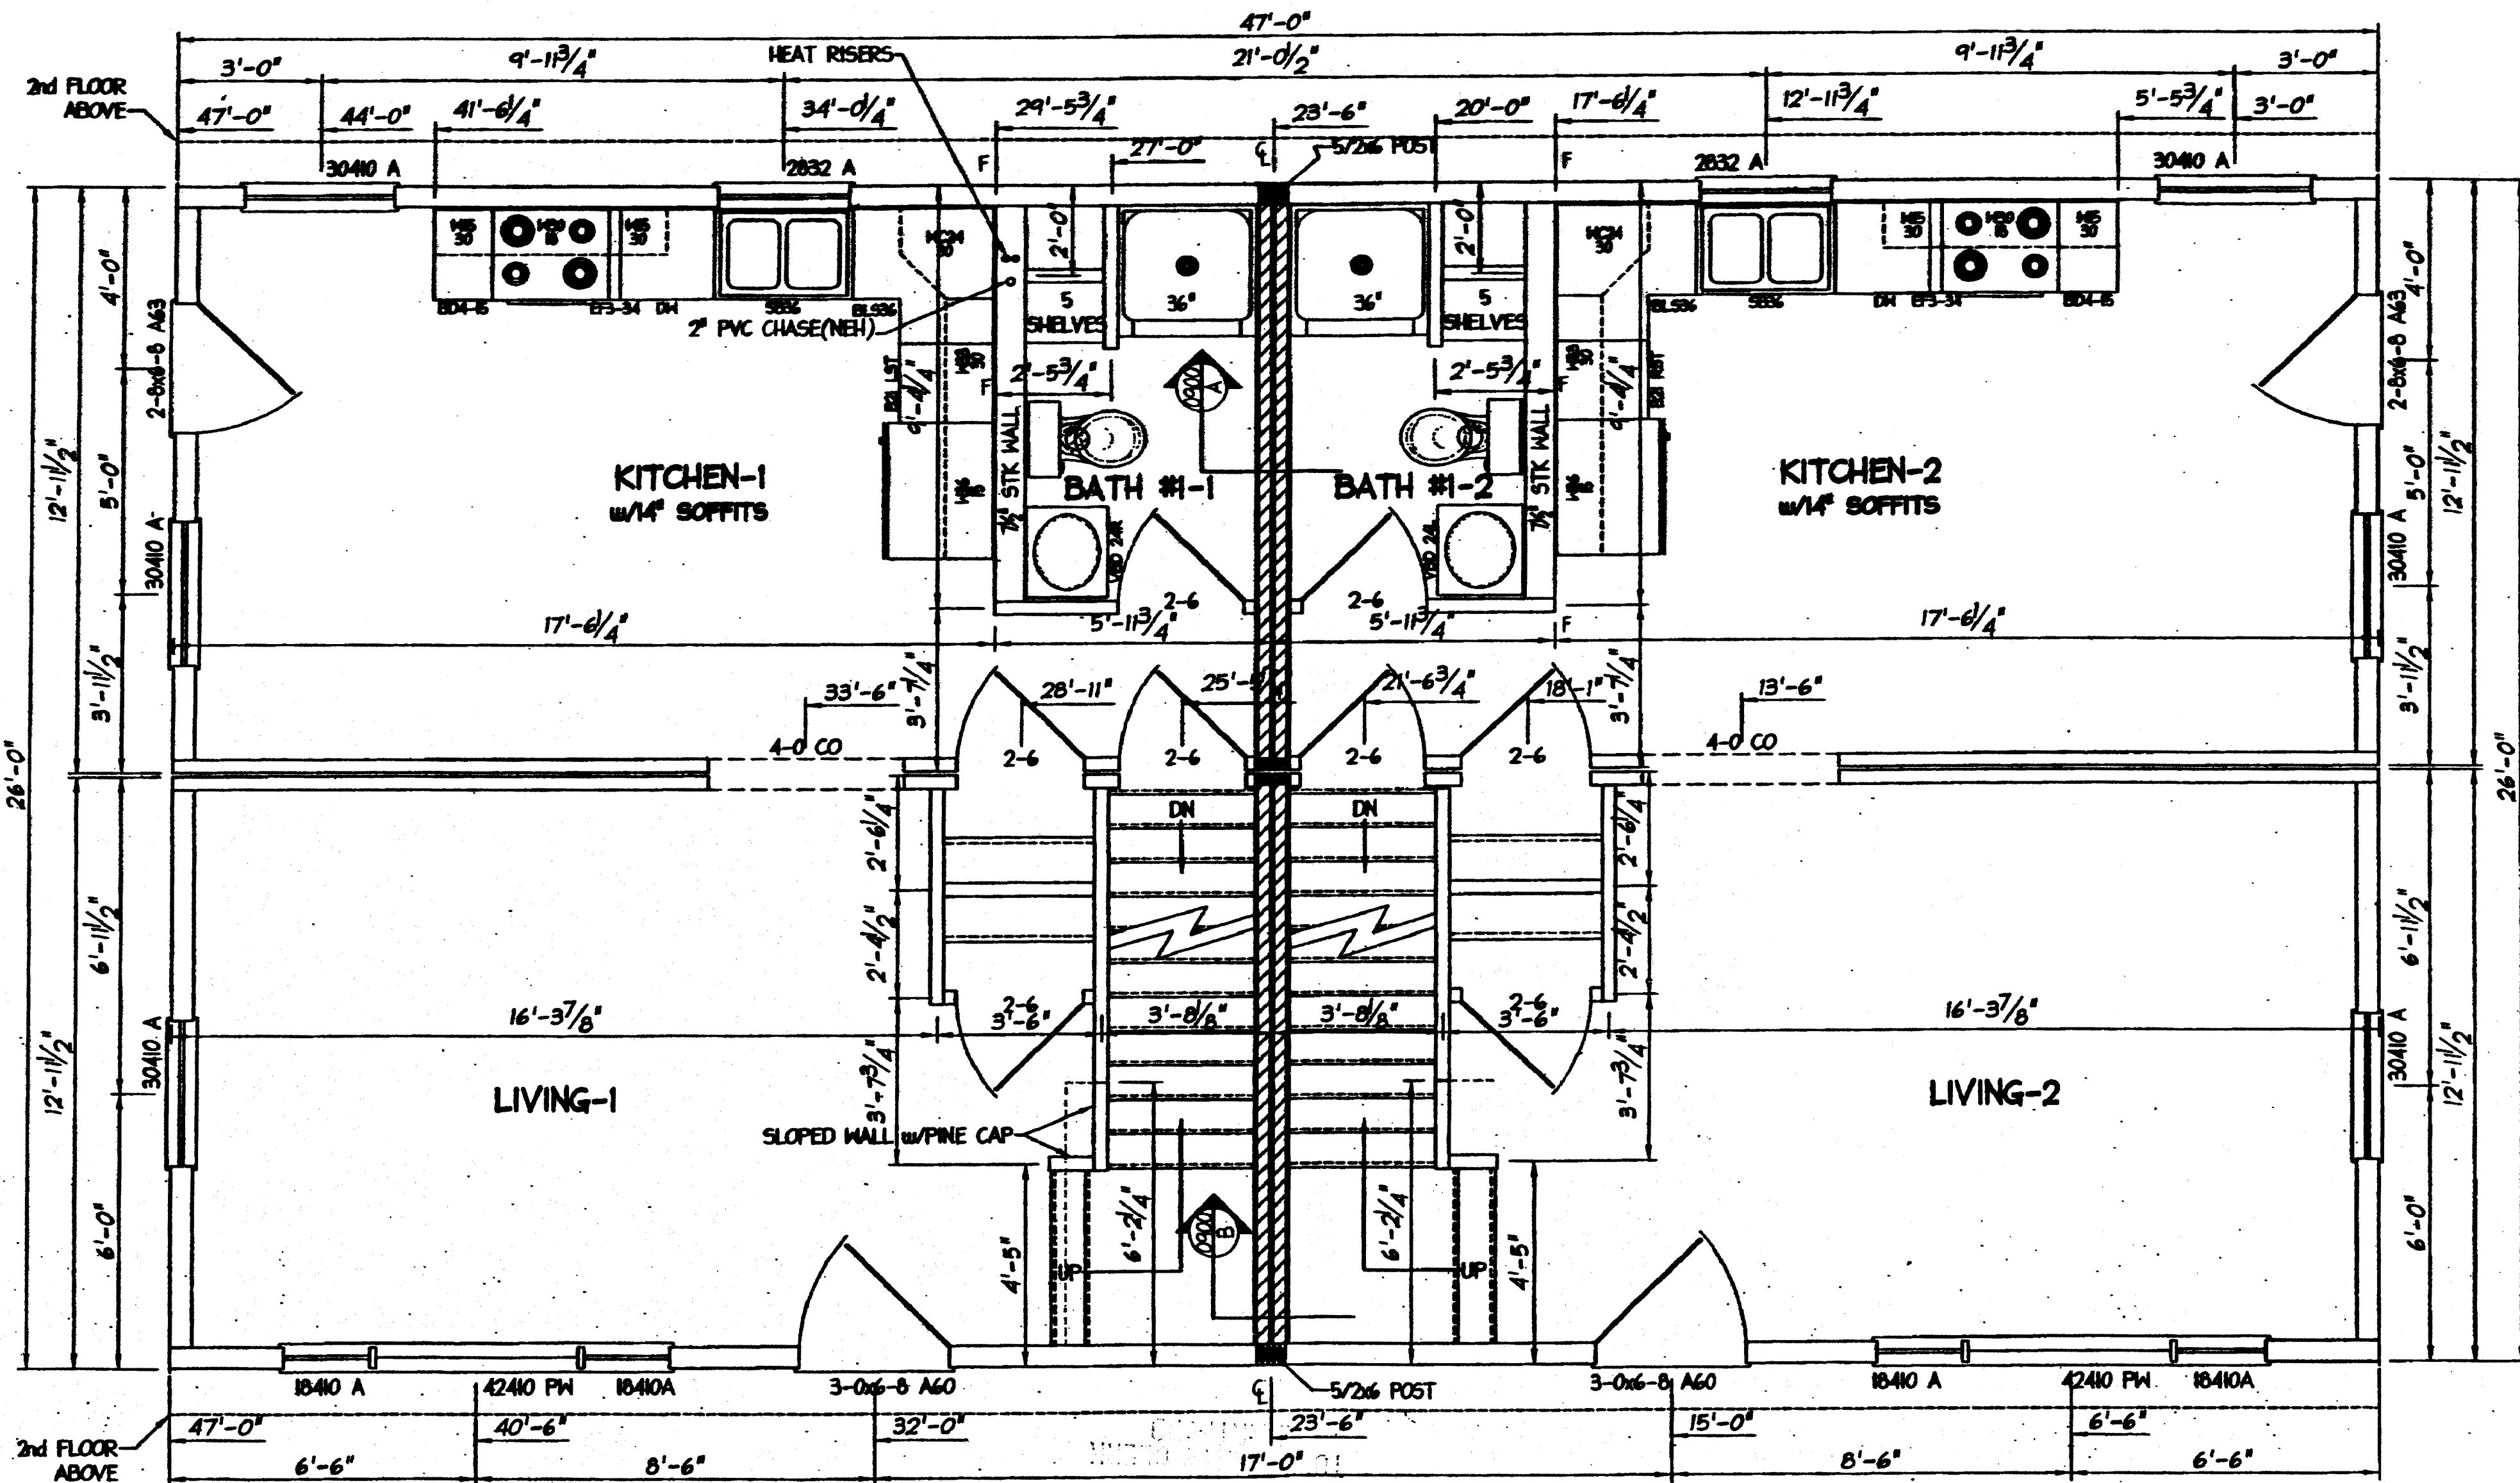

Builder to check appropriate box, sign, date, and return to N.E.H. Plans not checked, signed, and dated will be returned to builder and subject to removal from Production Schedule.

PERMIT PLANS

- I HAVE REVIEWED THESE PLANS FOR ACCURACY AND HEREBY AUTHORIZE N.E.H. TO DO THE FOLLOWING:
- ☐ THERE ARE NO CHANGES TO THIS PLAN, RELEASE THE JOB FOR PRODUCTION.
 - ☐ REVISE THE PLANS AS NOTED AND RELEASE THESE PLANS FOR PRODUCTION.
 - ☐ REVISE THESE PLANS AS NOTED AND SEND ME ANOTHER SET OF PERMIT PLANS TO REVIEW.

**New England
Homes Inc.**
270 Ocean Road
Greenland, NH 03840
www.newenglandhomes.net
(telephone) 800.800.8831
(fax) 803.431.8540

Builder: **New England Real Estate Advisors**
Scale: 1/4" = 1'-0"
Structure Type: Duplex
Sheet: C

1st FLOOR PLAN

NOTE: ANY & ALL required signed forms for the completion of the manufactured product is ULTIMATELY the SOLE RESPONSIBILITY OF THE BUILDER (LISTED BELOW) to build and finish.

Drawn: 10-10-08
Event: 10220
Sheet: 0201

THIS MAP PRODUCED BY
ORIGINAL INK DRAWING
ON MYLAR
PRODUCED BY
ACTION BLUEPRINT
284 BROAD ST., MANCHESTER, CT 06040

UNIT 1

UNIT 2

[Handwritten signature]

2902-2

