


2902 -3

UB41 FIRE
SEPARATION

1st FLOOR
WALL LINE
BELOW

1st FLOOR
WALL LINE
BELOW

THIS MAP PRODUCED BY
ORIGINAL INK DRAWING
ON MYLAR
PRODUCED BY
ACTION BLUEPRINT
304 BROAD ST., MANCHESTER, CT 06040

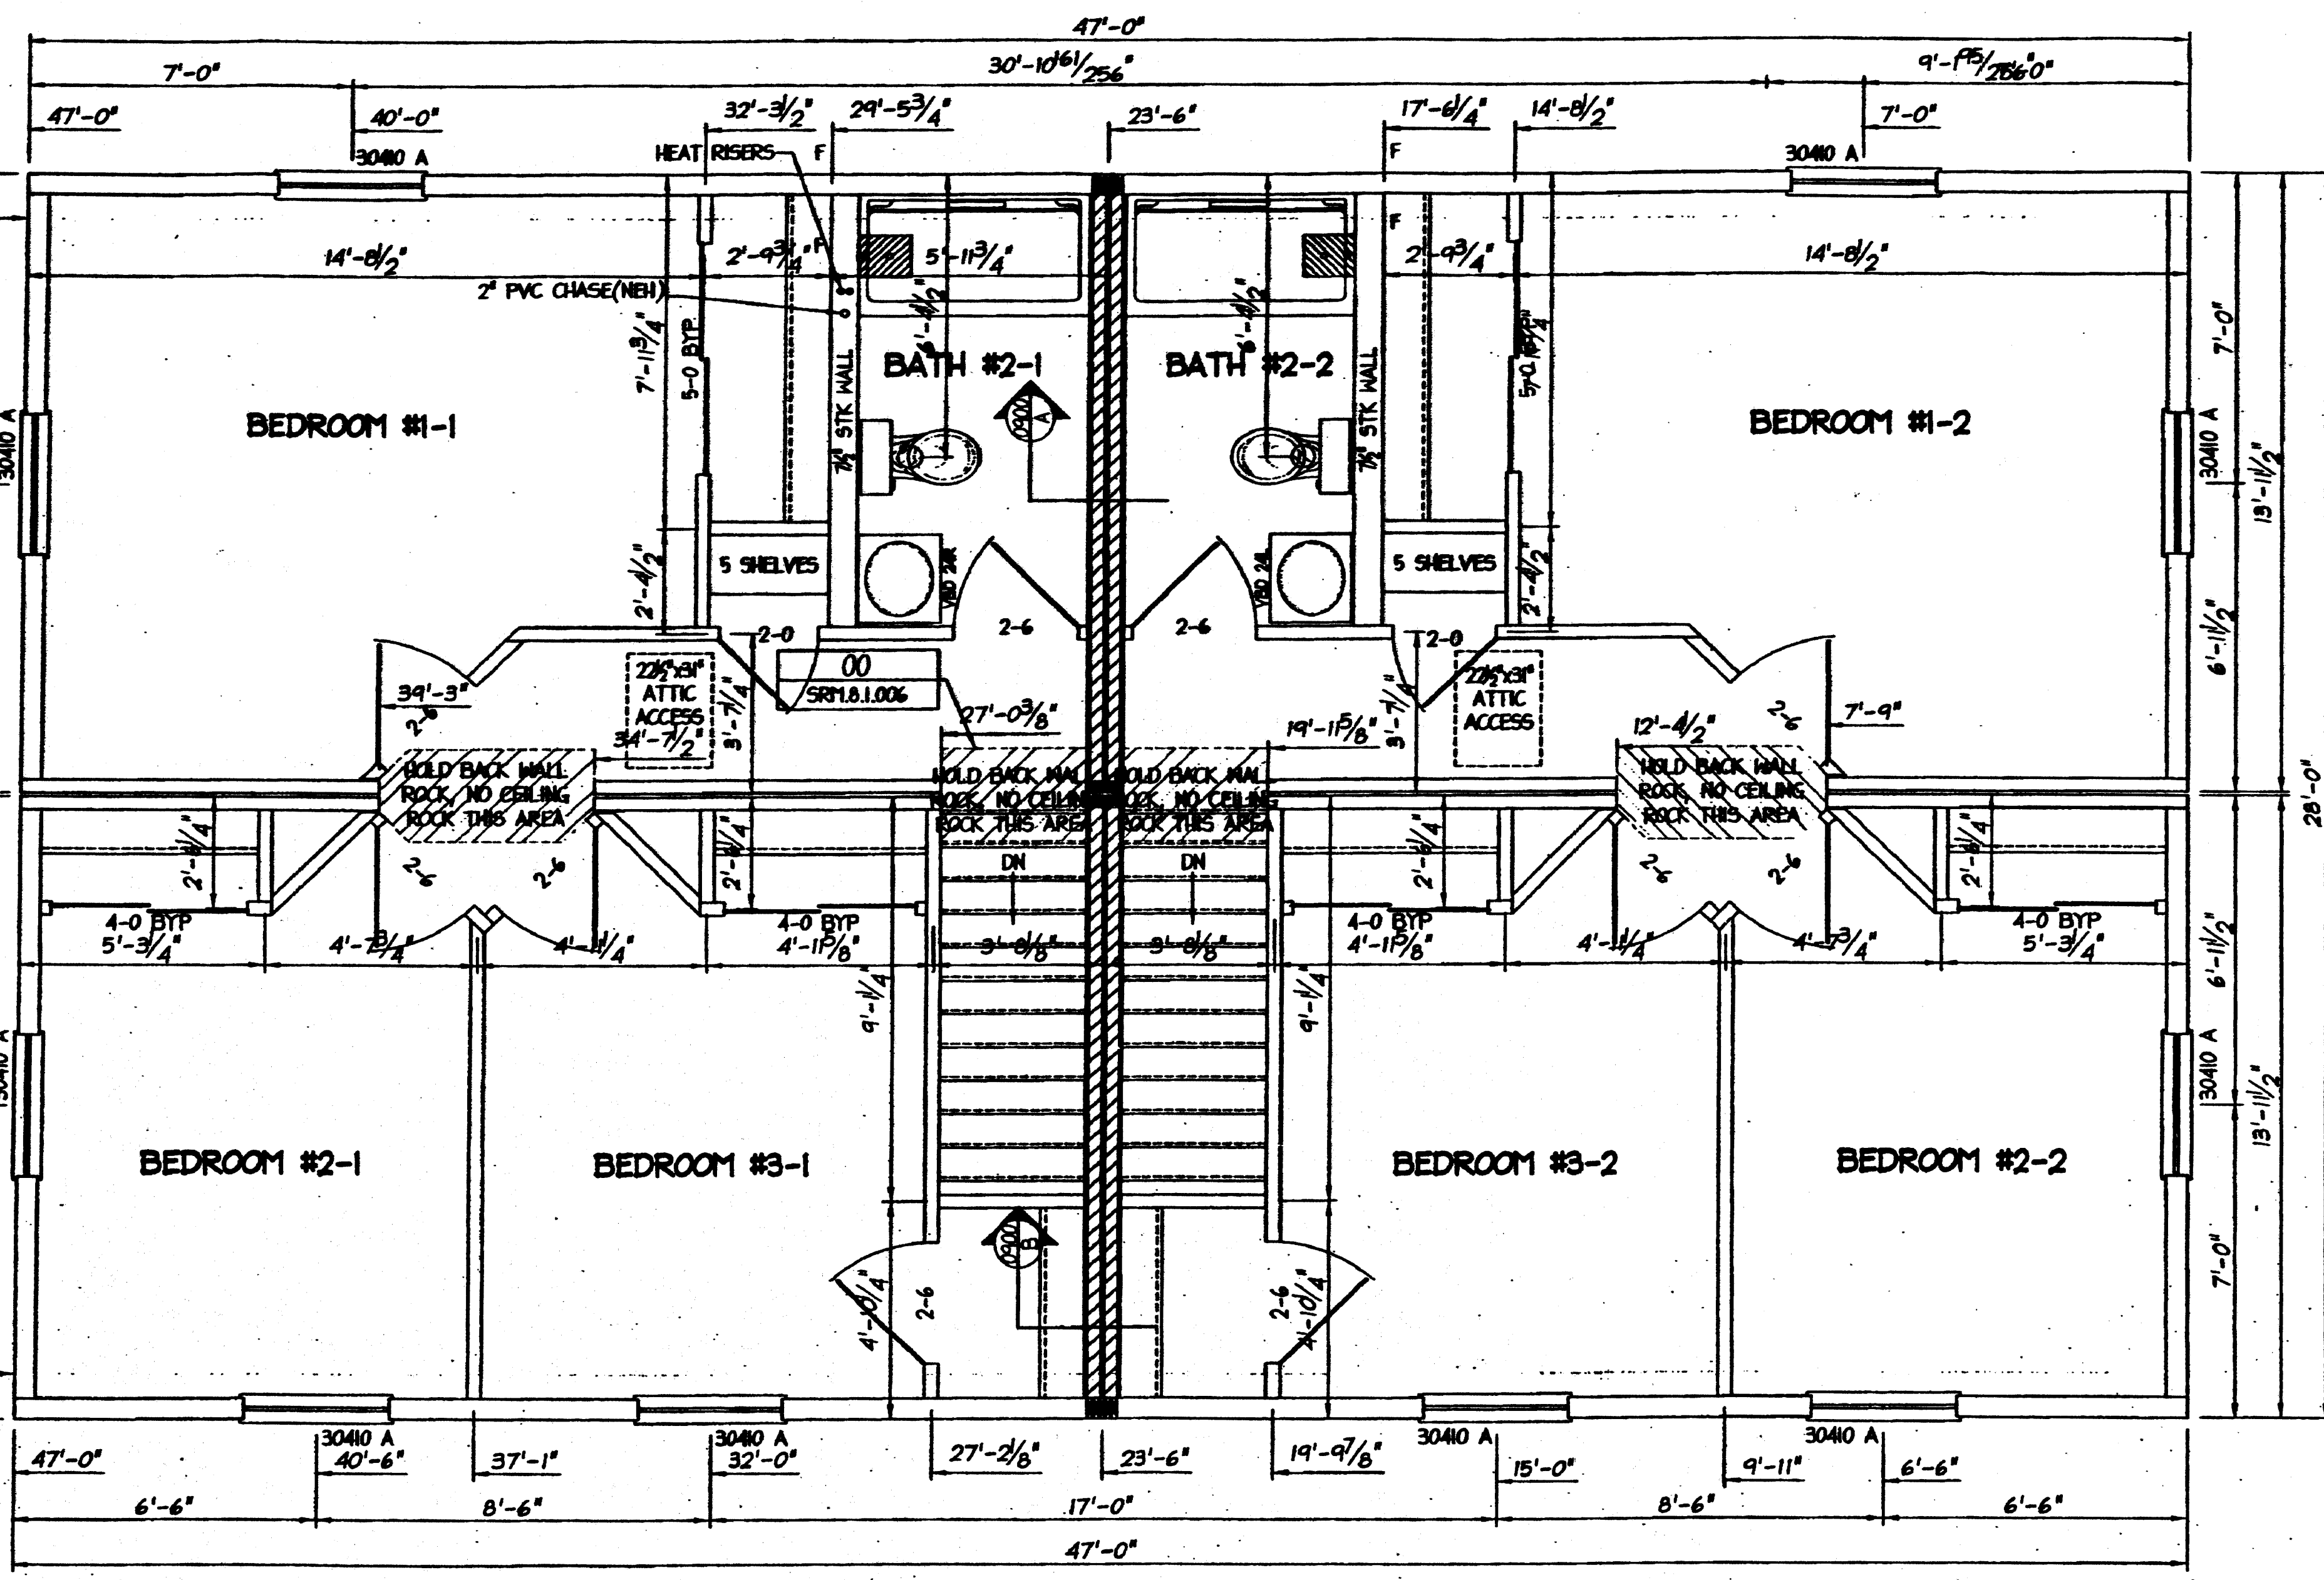

UNIT 1

UNIT 2


505-507 EDGEWOOD STREET
HARTFORD, CT.

Builder to check appropriate leg, sign, date, and return to N.E.H. Plans not checked, signed, and dated will be returned to Builder and subject to removal from Production Schedule.

NOTE: ANY & ALL material shipped here for the site completion of the manufactured product is ULTIMATELY THE SOLE RESPONSIBILITY OF THE BUILDER LISTED BELOW TO INSTALL AND FINISH.

PERMIT PLANS
I HAVE REVIEWED THESE PLANS FOR ACCURACY AND HEREBY AUTHORIZE N.E.H. TO DO THE FOLLOWING:
☐ THERE ARE NO CHANGES TO THIS PLAN, RELEASE THE JOB FOR PRODUCTION.
☐ REVISE THE PLANS AS NOTED AND RELEASE THESE PLANS FOR PRODUCTION.
☐ REVISE THESE PLANS AS NOTED AND SEND ME ANOTHER SET OF PERMIT PLANS TO REVIEW.

New England Homes Inc.		270 Ocean Road Greenland, NH 03840 www.newenglandhomes.net (telephone): 800.800.8831 (fax): 603.431.8540	
New England Real Estate Advisors		Structure Type: C	
Scale: 1/4" = 1'-0"		Duplex	
Sheet: 0202		2nd FLOOR PLAN	

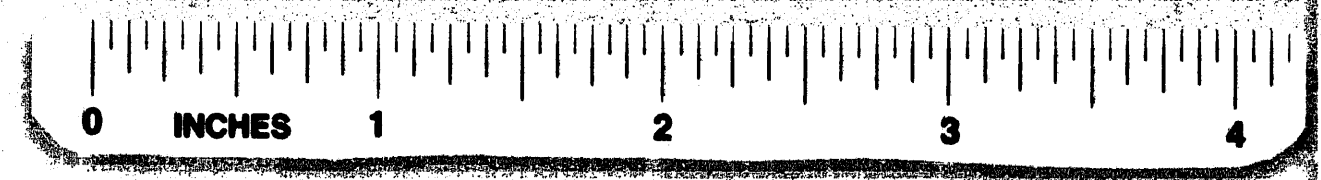

2902 -3