



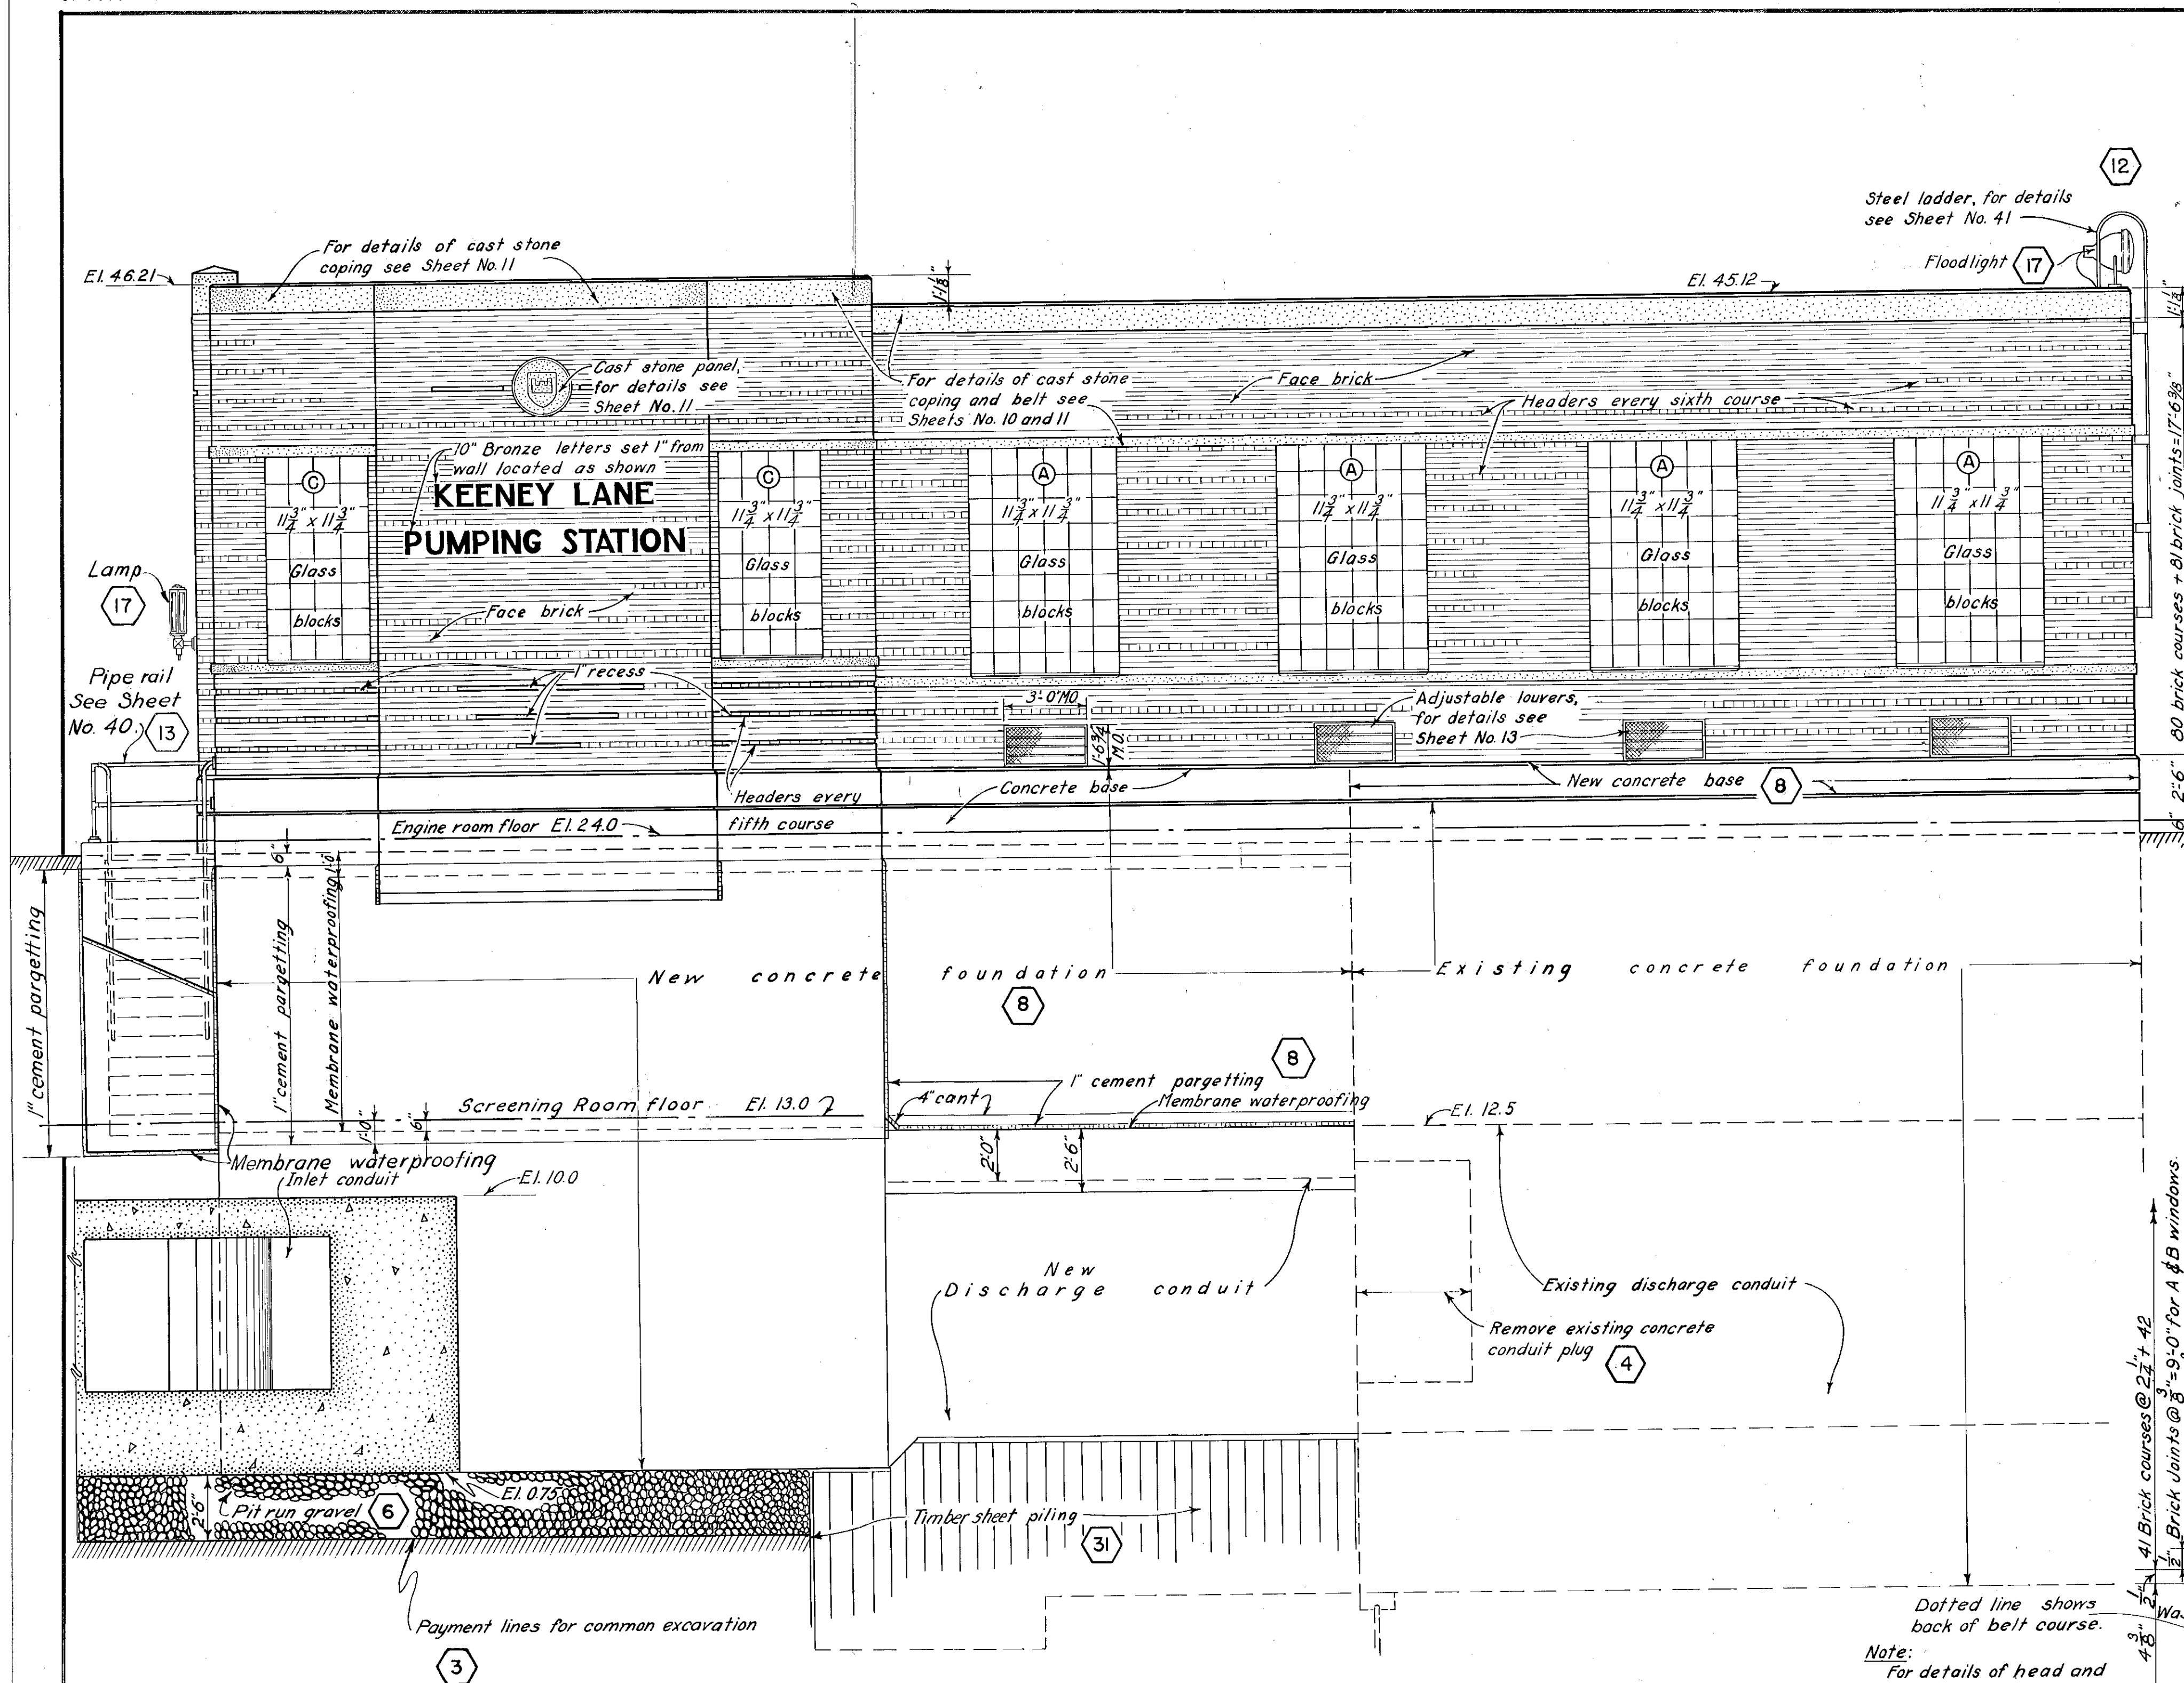


SOUTH ELEVATION


SCALE $\frac{1}{4}'' = 1'-0''$

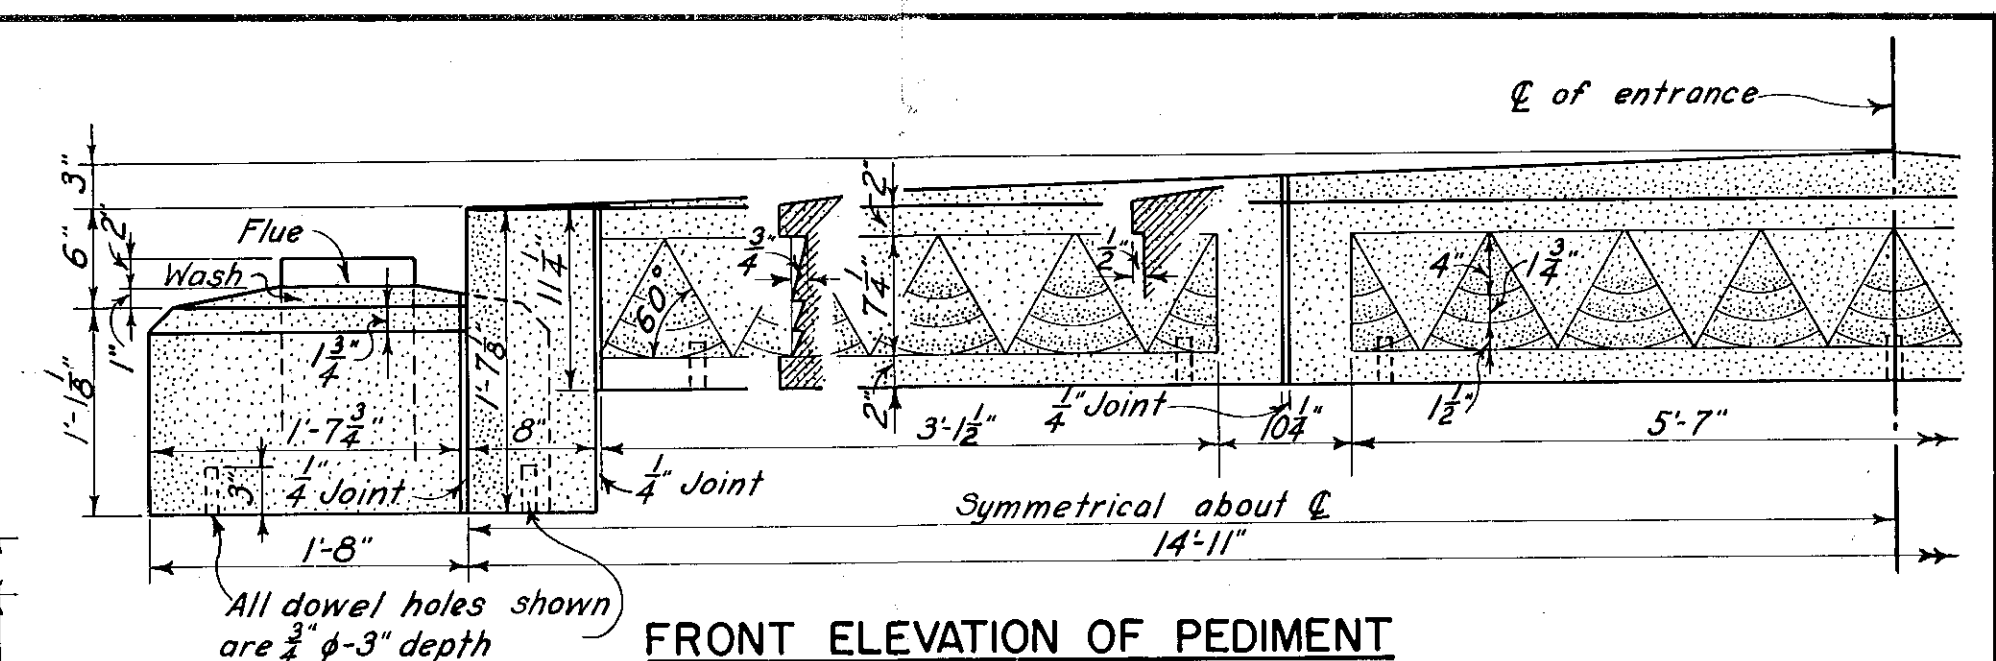

FRONT ELEVATION OF PEDIMENT AND CHIMNEY CAP

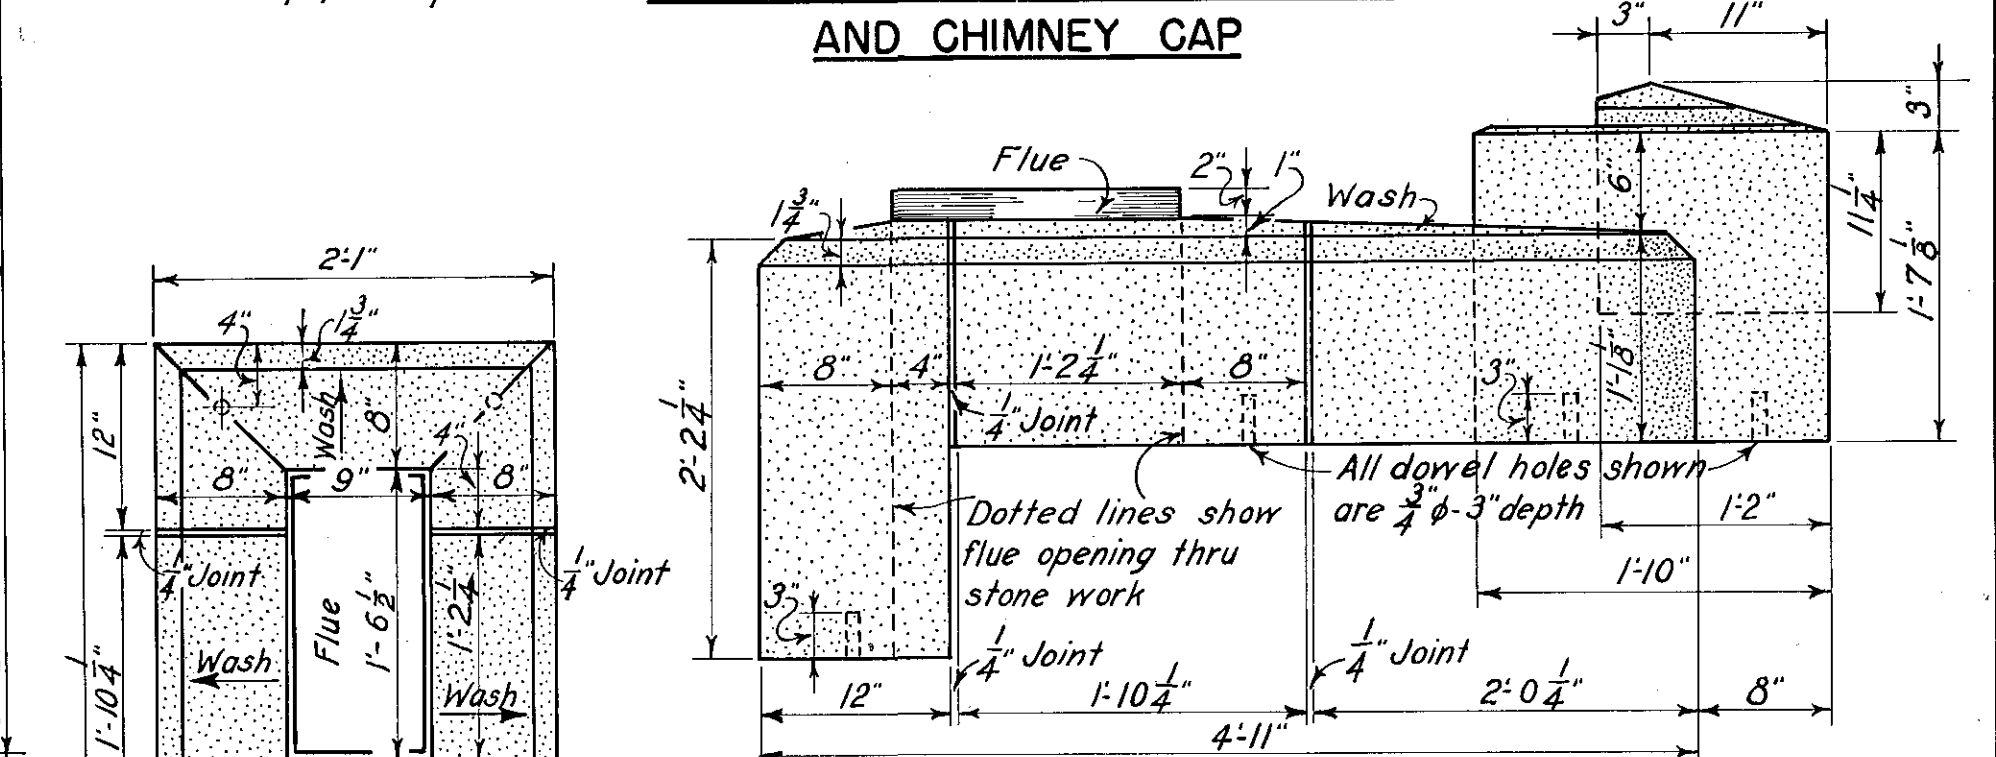

NORTH ELEVATION OF PEDIMENT AND CHIMNEY CAP

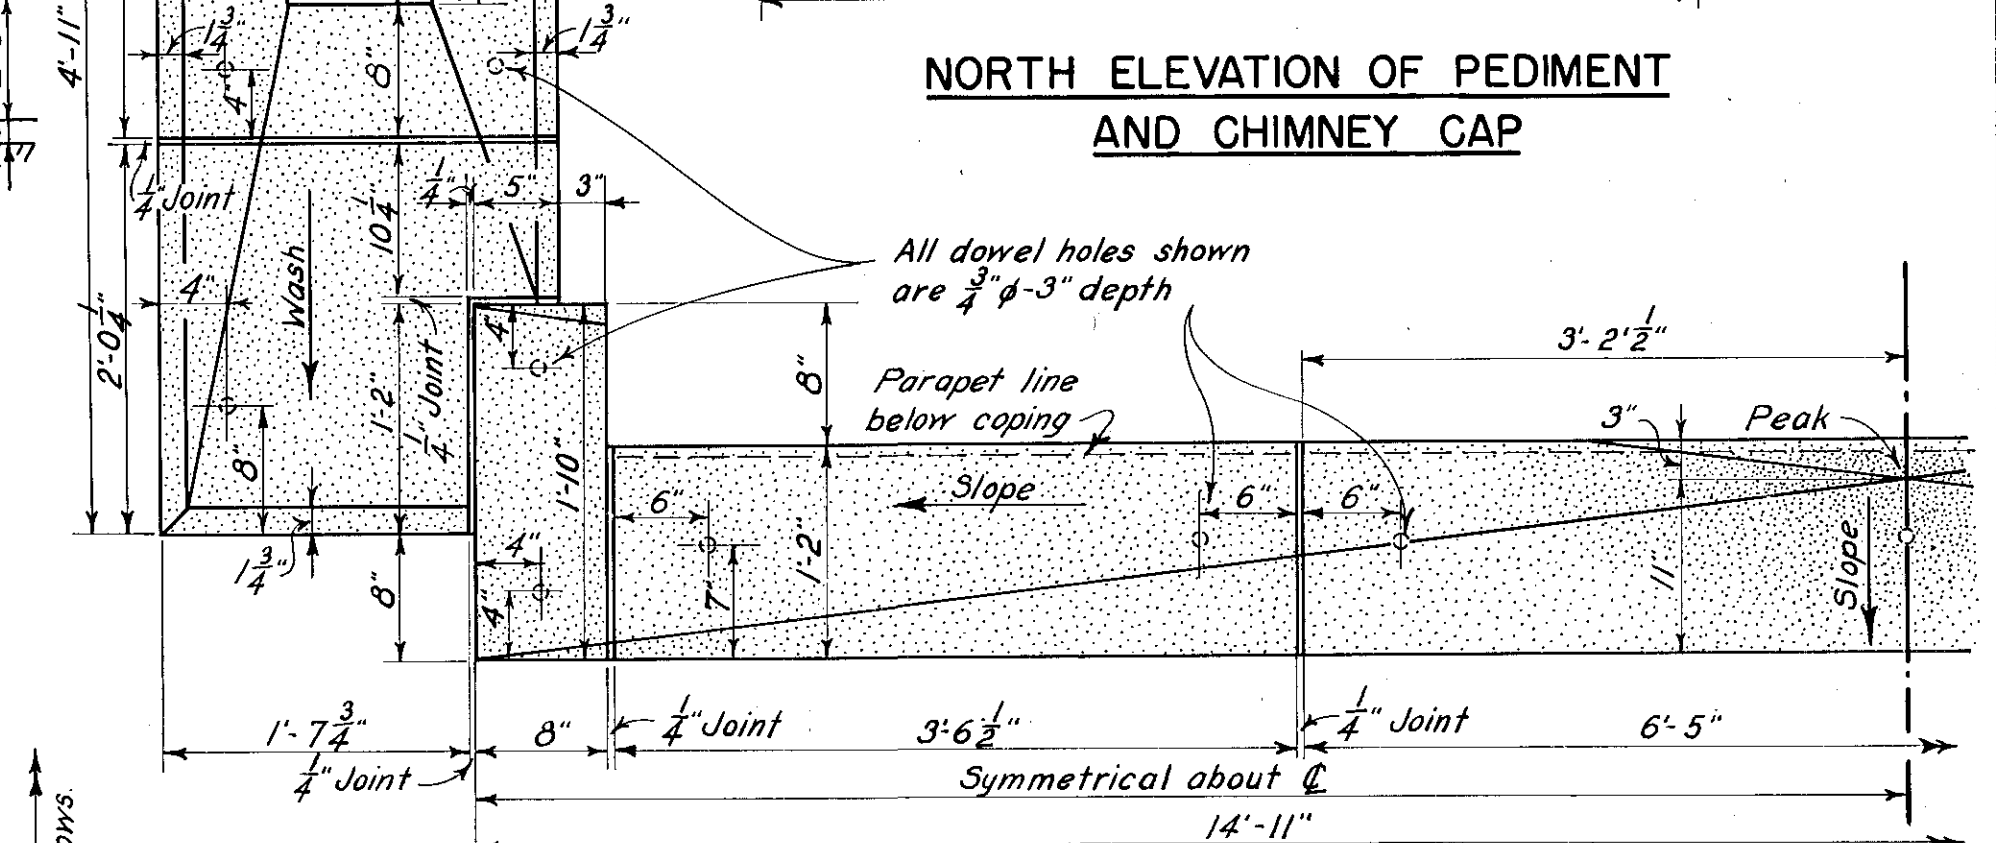


PLAN OF PEDIMENT AND CHIMNEY CAP

MAIN ENTRANCE AND CHIMNEY CAP CAST STONE DETAILS

SCALE: 1" = 1'-0"

NOTES:

- Cast stone details may be altered to meet shop standards.
- All dowels are $\frac{1}{2}''$ diameter and 6" long made of bronze.
- All items above top of concrete base were paid for under item No. 11 except as noted by numbers in hexagons.
- All vertical brick dimensions are from bottom of brick joint to bottom of brick joint unless otherwise noted.
- Brick dimensions are based on standard brick 2 1/4" x 3 5/8" x 8" with 3/8" joint.
- For electric circuits and fixtures see Sheets No. 52, 53, 54, 55.
- All windows are provided with window expansion bolts 2'-0" o.c.

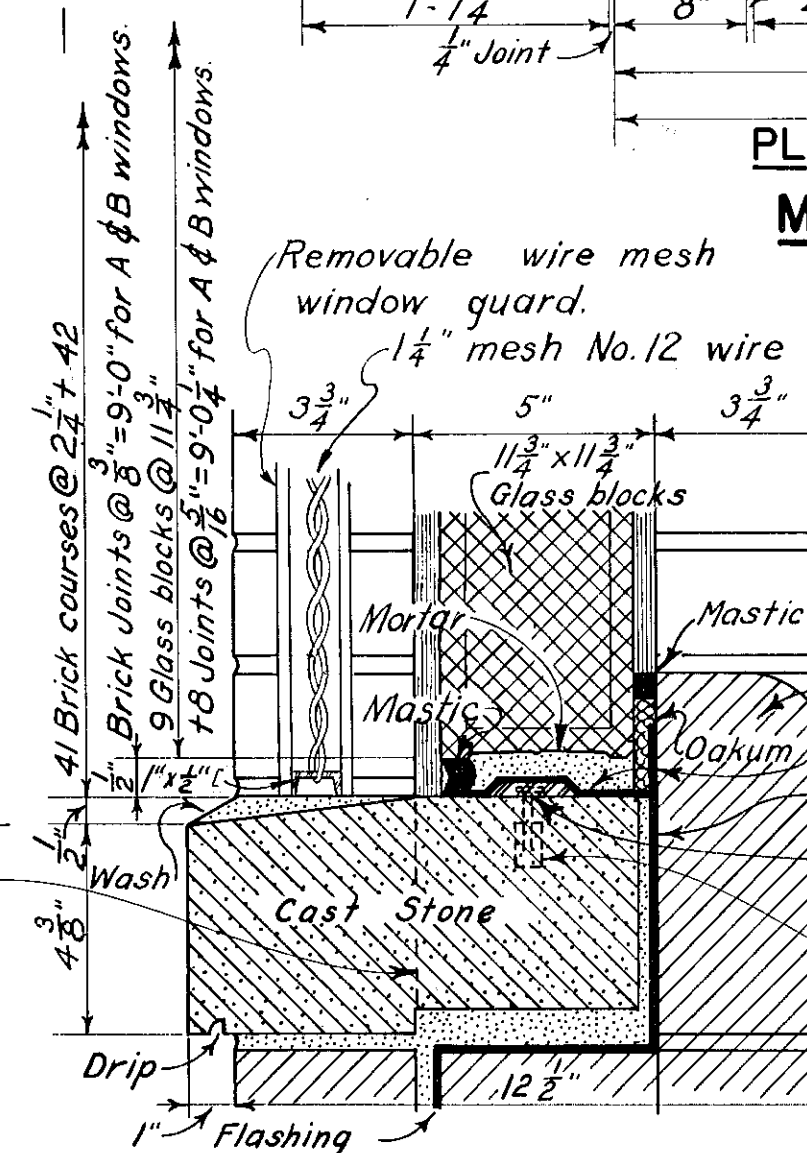

TYPICAL SILL AND BELT SECTION FOR WINDOWS A AND B

SCALE 3" = 1'-0"

KEY	DATE	REVISION (Indicated by Δ)	REV. BY	CK. BY	AP. BY

CONNECTICUT RIVER FLOOD CONTROL	
KEENEY LANE PUMPING STATION	
HARTFORD, CONN.	
SOUTH ELEVATION AND CAST STONE DETAILS	
ARCHITECTURAL	
CONNECTICUT RIVER	CONNECTICUT
IN 60 SHEETS	SHEET NO. 10
SCALE 1/4" = 1' FT.	
U.S. ENGINEER OFFICE PROVIDENCE, R.I. JUNE 1944	
SUBMITTED:	APPROVED:
RECOMMENDED:	RECOMMENDED:
HEAD, STRUCTURAL SECTION	CHIEF, ENGINEERING DIV.
PREPARED:	DRAWN:
ARCH. SUBSECTION	TRACED P.W.M.
CHECKED:	FILE NO. CT-4-3224