

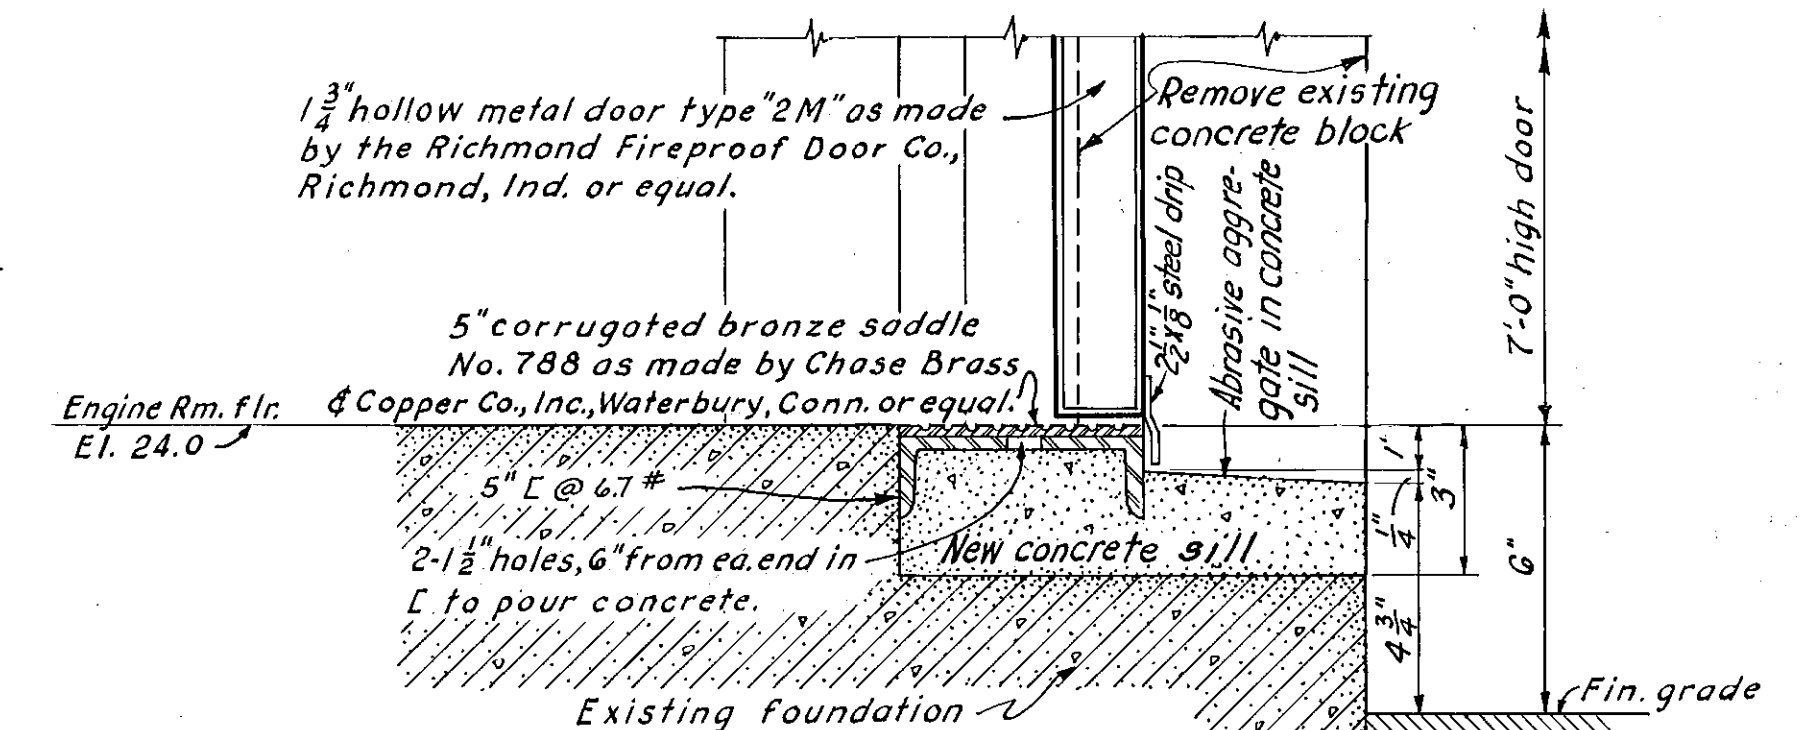
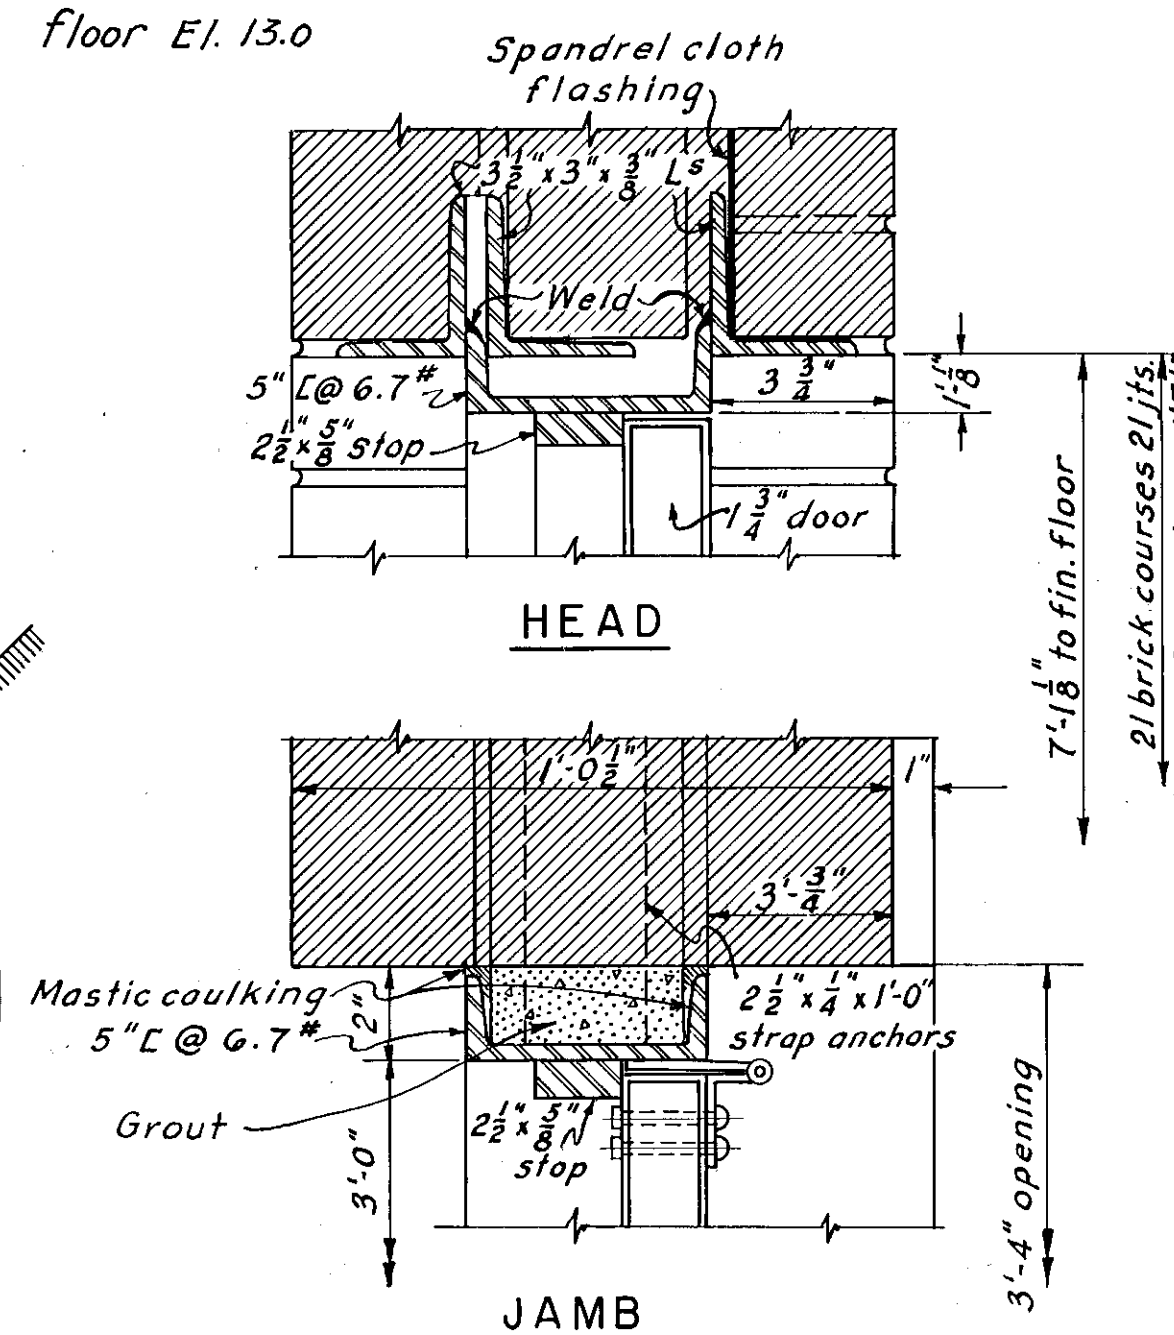
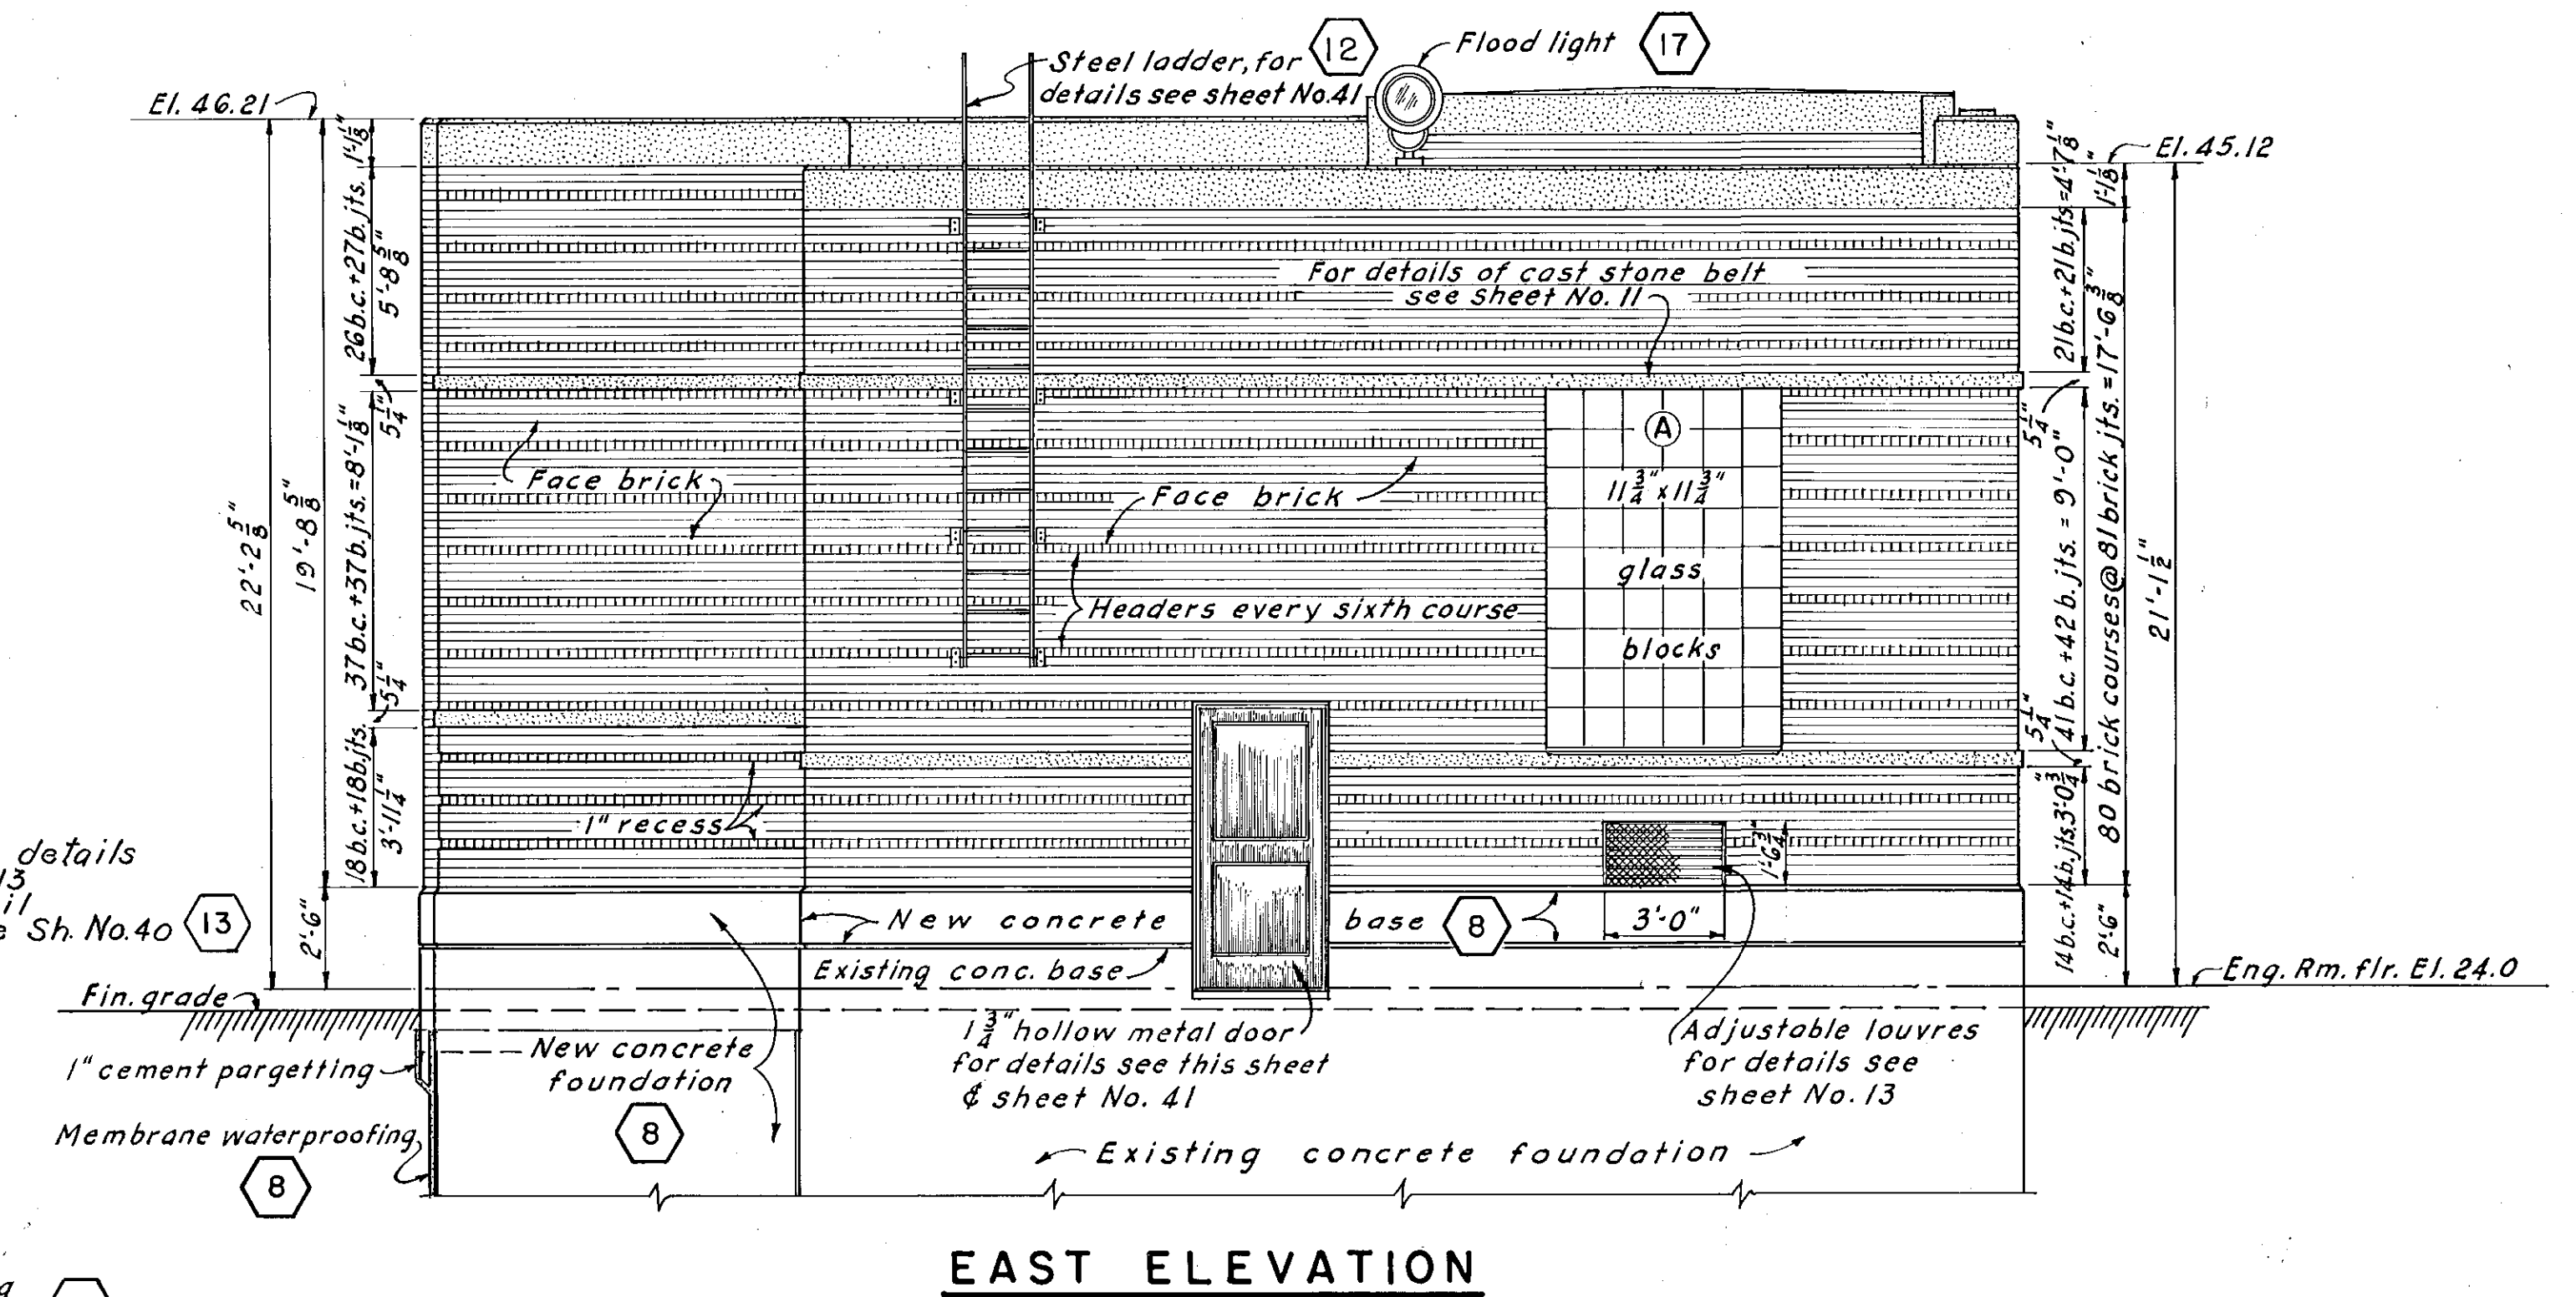


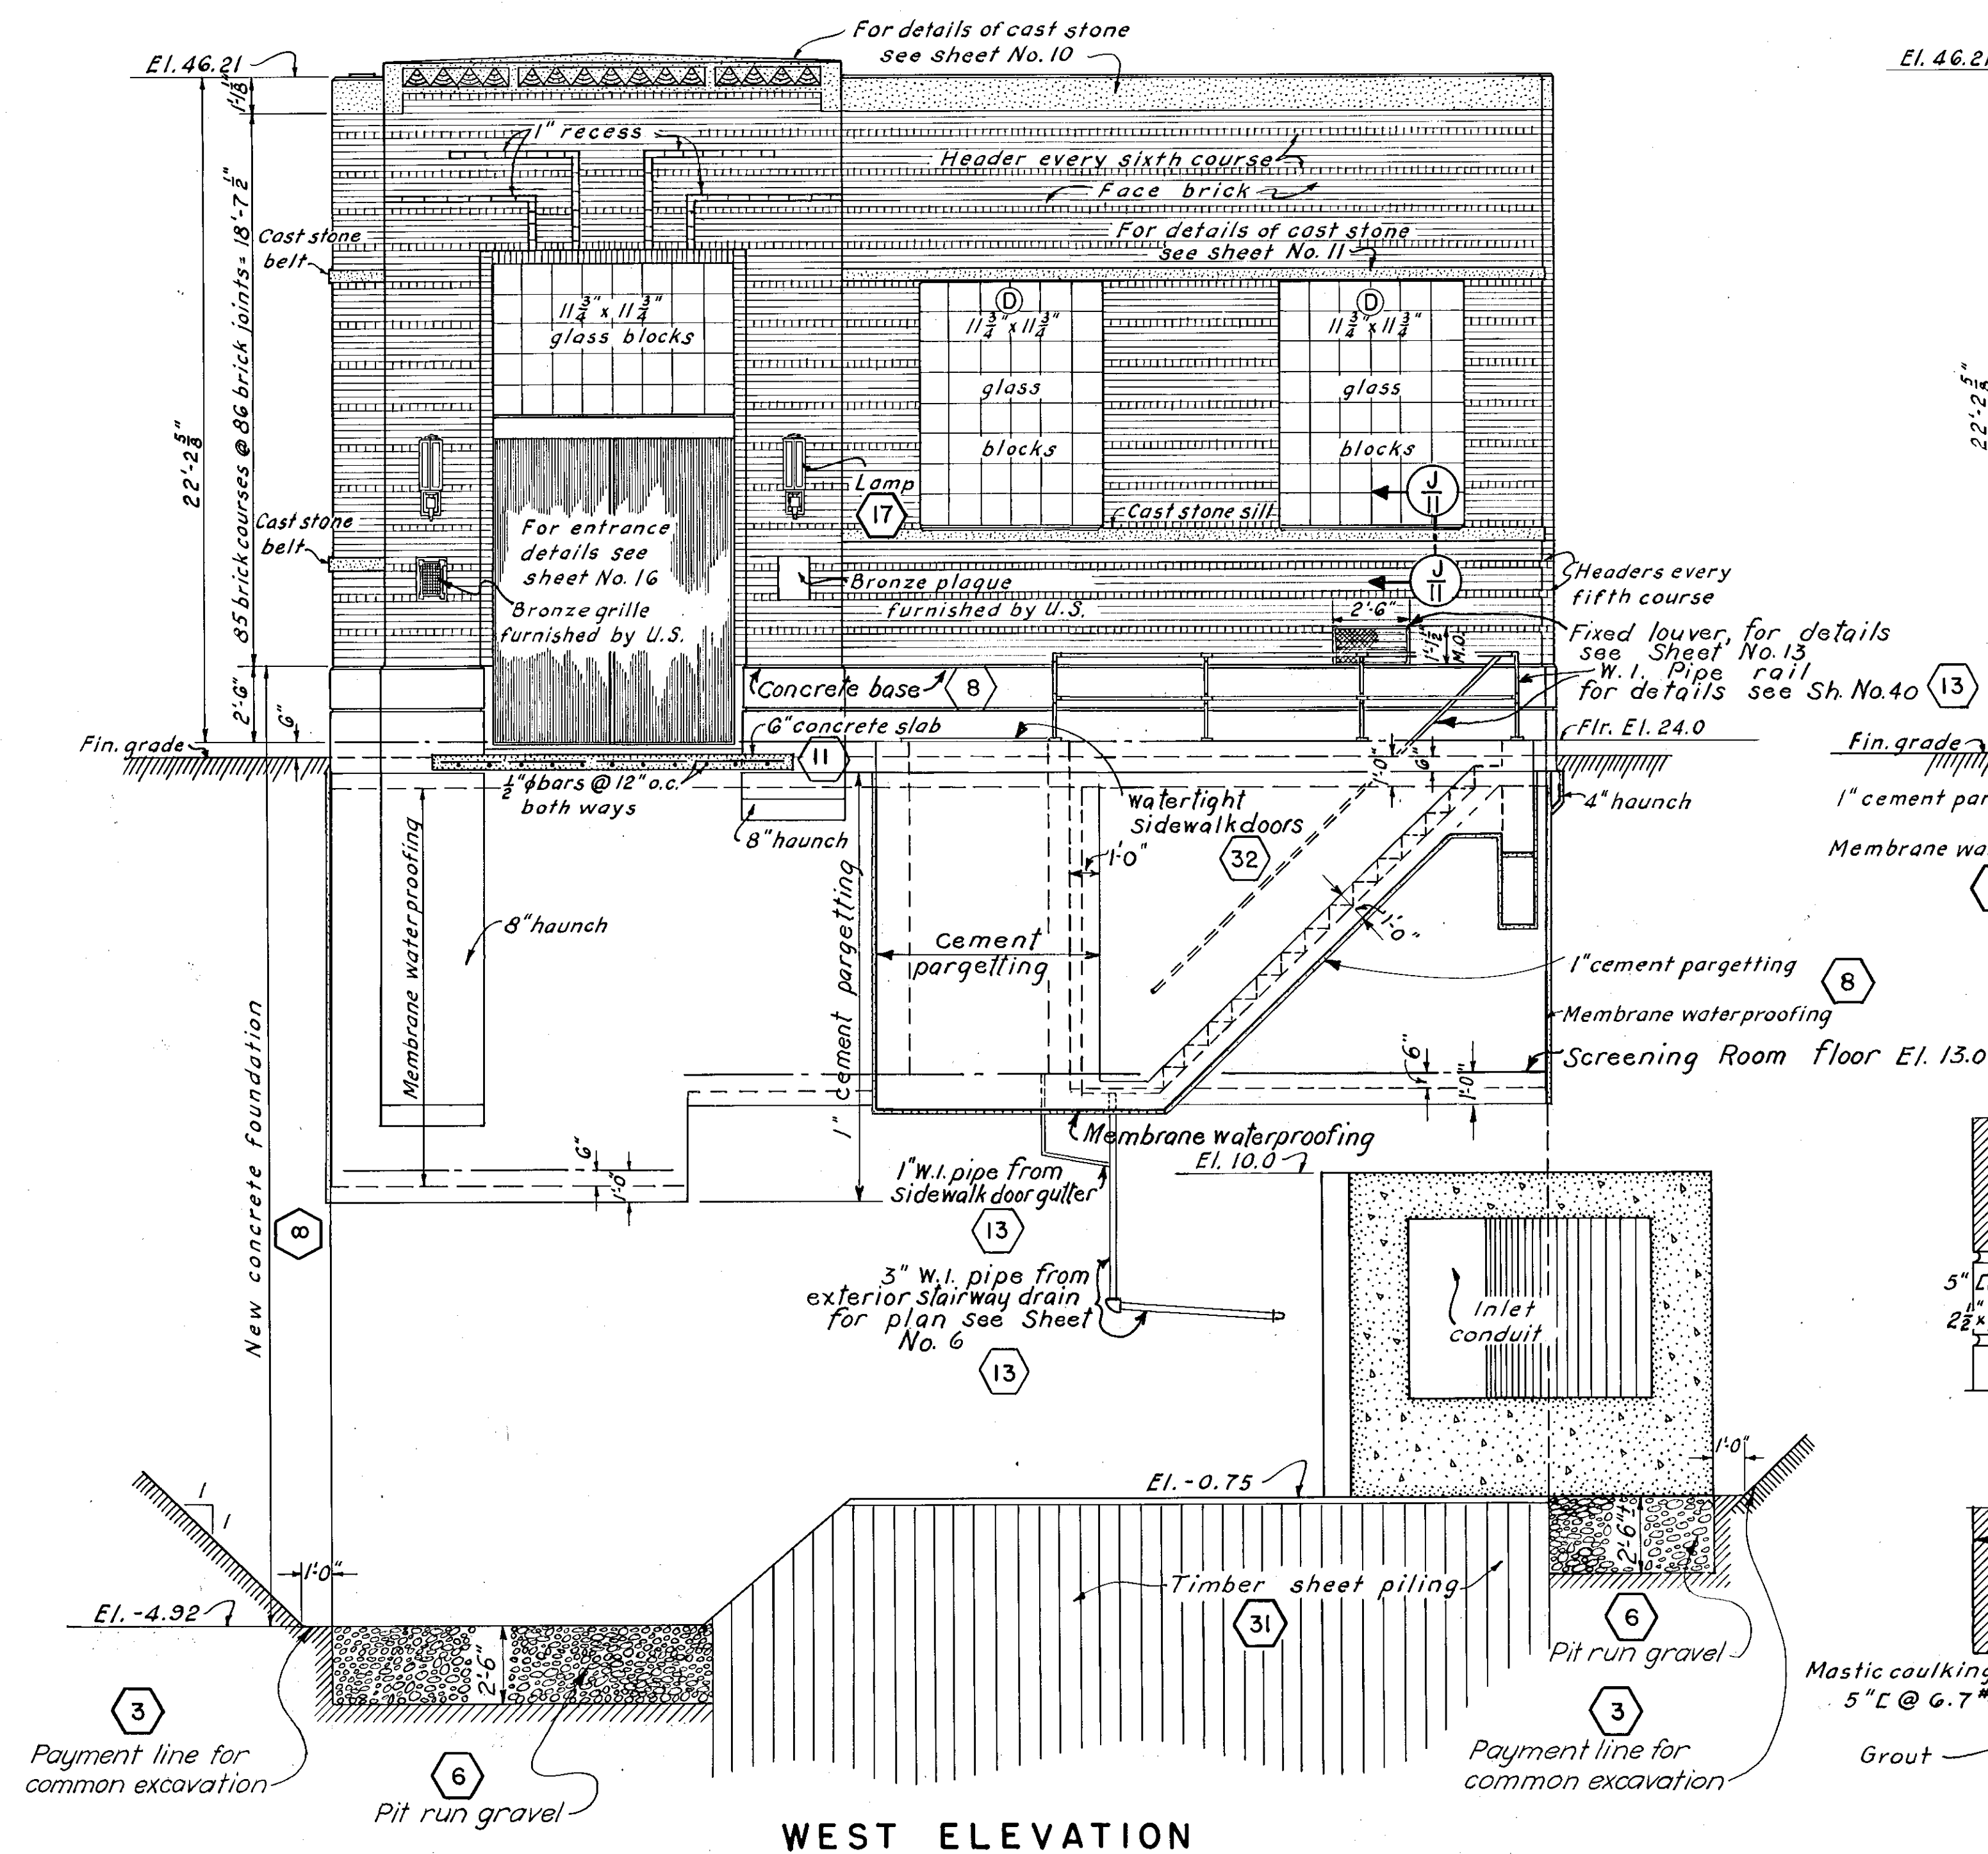

NOTES:

- All items above concrete base were paid for under Item No. 11 except as noted by numbers in hexagons.
- All vertical brick dimensions are from bottom of brick joint to bottom of brick joint unless otherwise noted.
- Brick dimensions are based on standard brick 2 1/4" x 3 3/4" x 8" with 3/8" joints.

SERVICE DOOR DETAILS

 

CONNECTICUT RIVER FLOOD CONTROL			
KEENEY LANE PUMPING STATION			
HARTFORD, CONN.			
EAST AND WEST ELEVATIONS AND DETAILS			
ARCHITECTURAL			
CONNECTICUT RIVER	SCALE: 1/4" = 1 FT.	CONNECTICUT	SHEET NO. 12
U.S. ENGINEER OFFICE, PROVIDENCE, R.I., JUNE 1944			
SUBMITTED:	APPROVAL RECOMMENDED:	APPROVED:	
E. M. Viner	J. B. Burns	H. K. Juss	
SENIOR ENGINEER	HEAD ENGINEER	COL. CORPS OF ENGINEERS	
HEAD STRUCTURAL SECTION	CHIEF, ENGINEERING DIV.	DISTRICT ENGINEER	
PREPARED:	DRAWN:	FILE NO. CT-4-3226	
J. L. Colitti	J. S. Tracer		
ARCH. SUBSECTION	CHECKED: J. A. O. Jr.		