


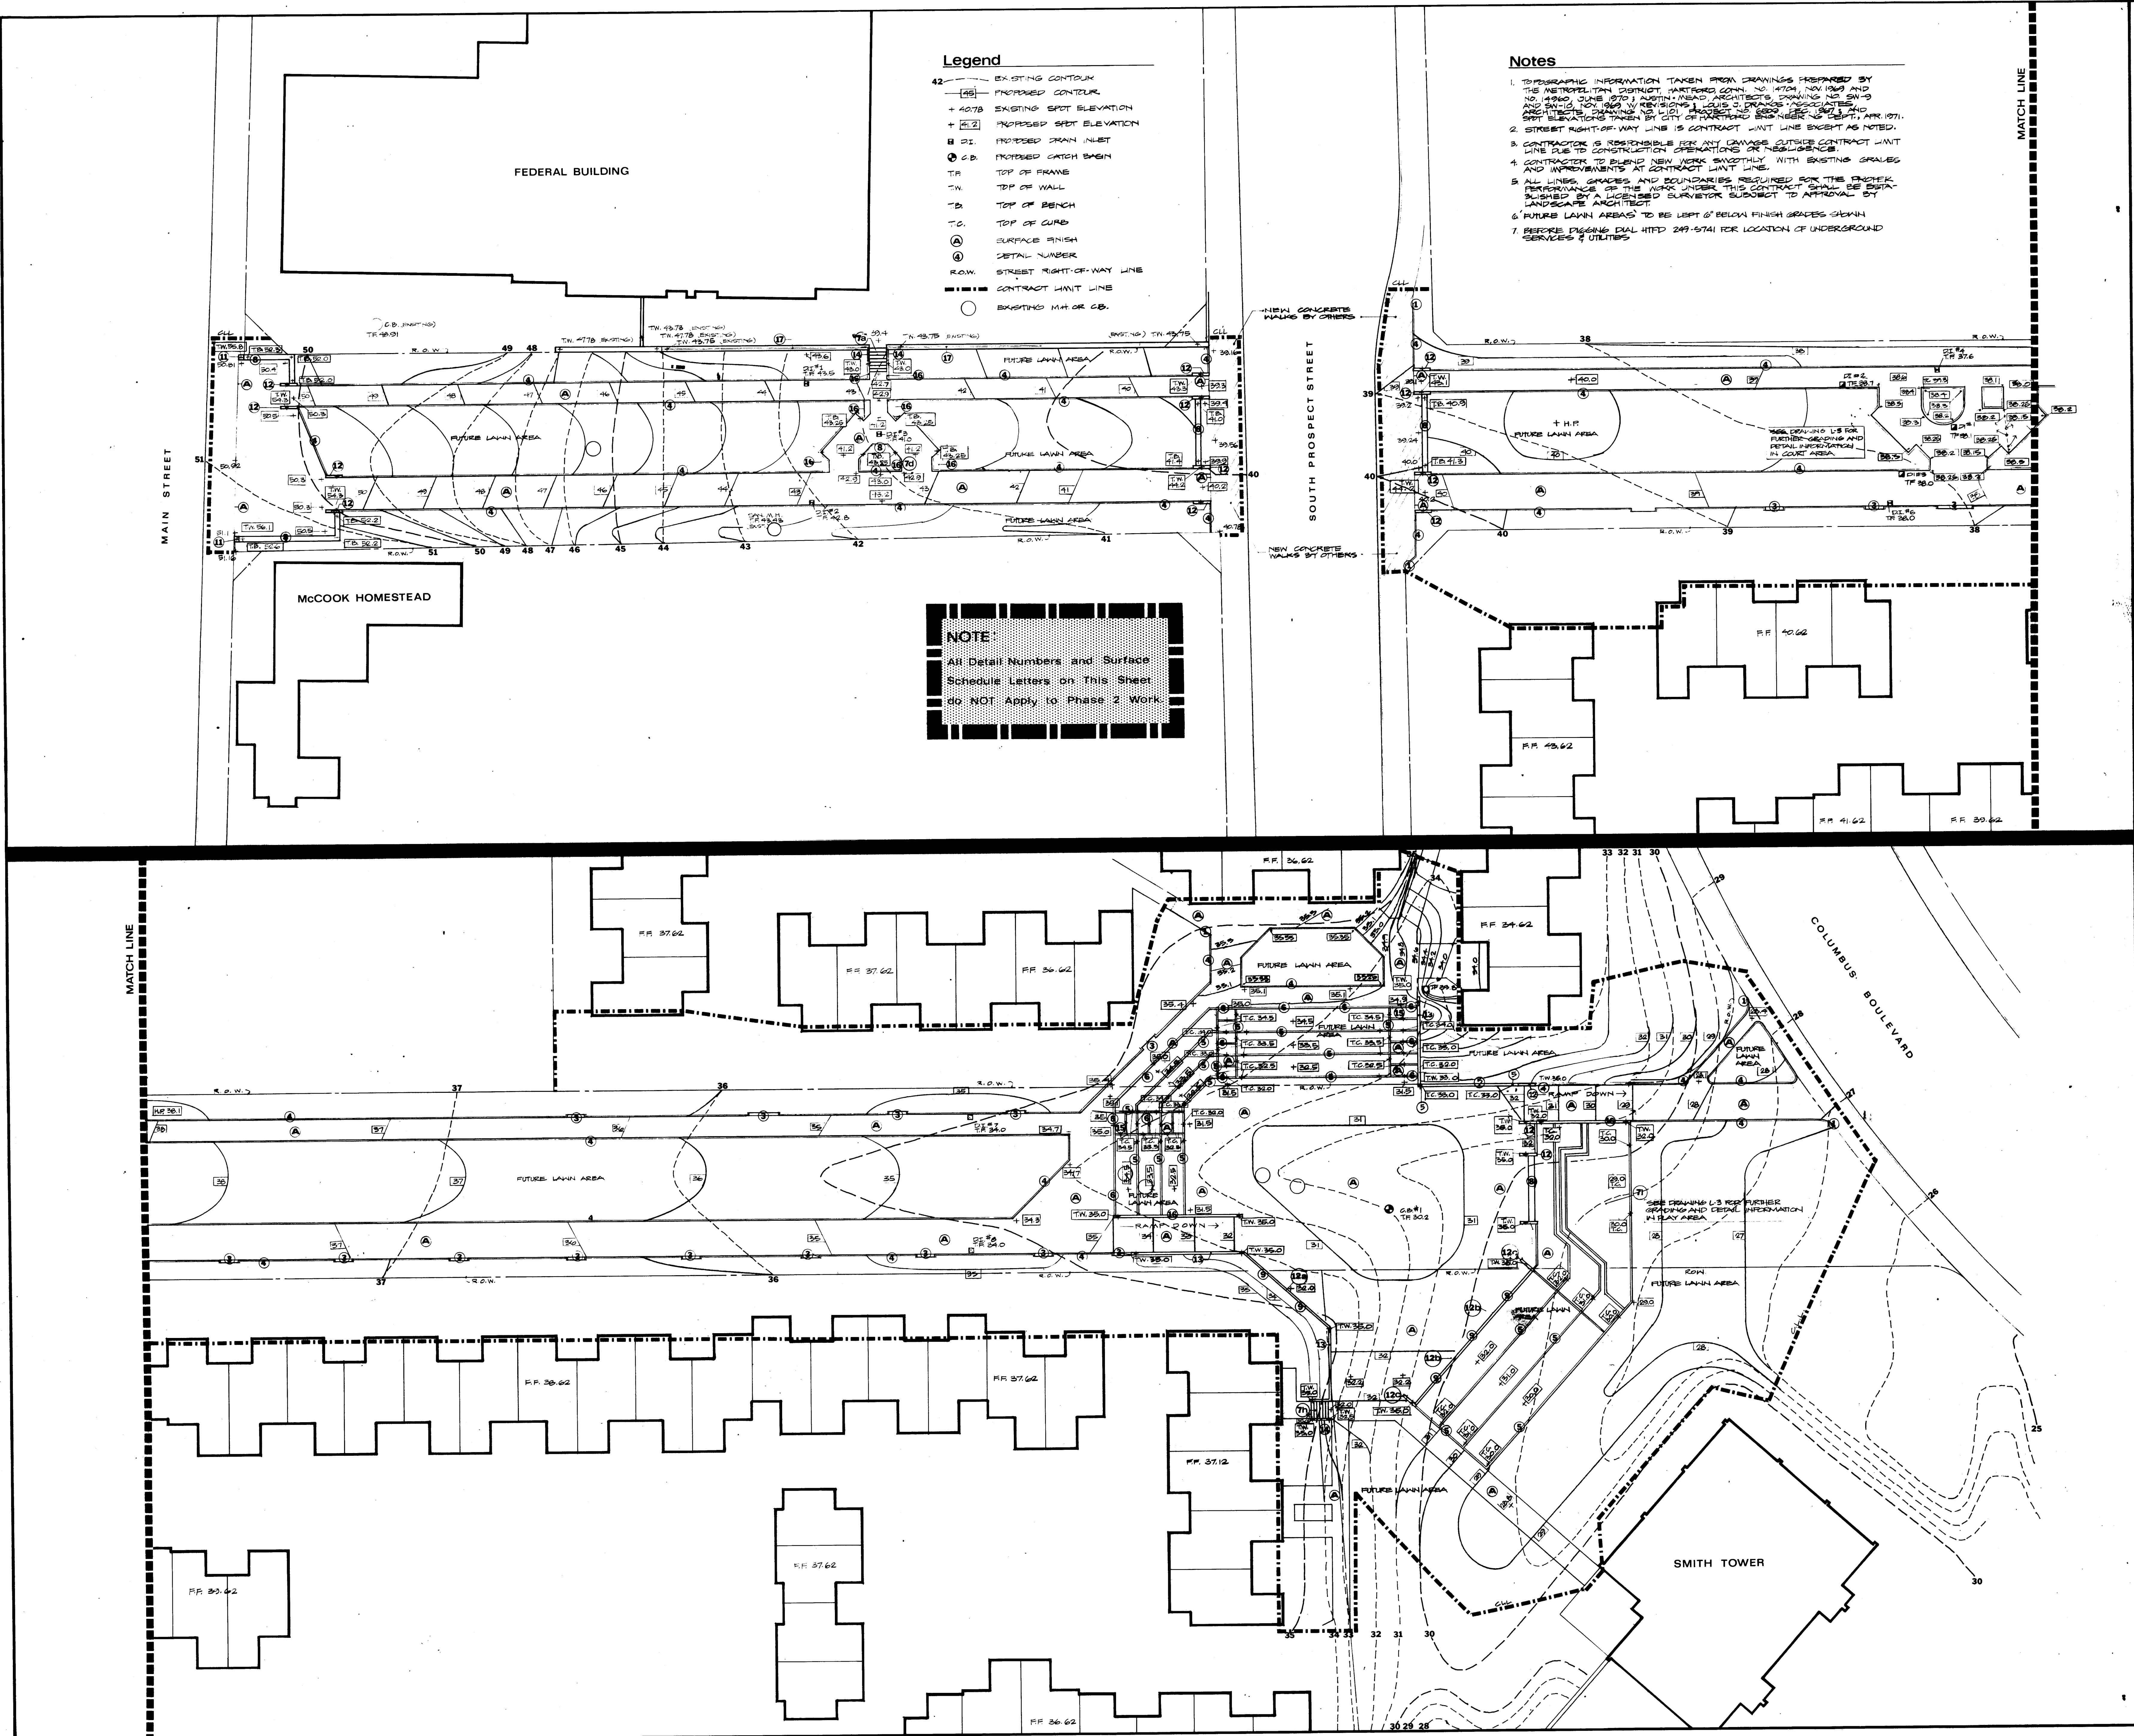

Legend

- 42- EXISTING CONTOUR
- 45- PROPOSED CONTOUR
- + 40.78 EXISTING SPOT ELEVATION
- + 51.2 PROPOSED SPOT ELEVATION
- DI PROPOSED DRAIN INLET
- CB PROPOSED CATCH BASIN
- TF TOP OF FRAME
- TW TOP OF WALL
- DB TOP OF BENCH
- TC TOP OF CURB
- (A) SURFACE FINISH
- (4) DETAIL NUMBER
- R.O.W. STREET RIGHT-OF-WAY LINE
- CONTRACT LIMIT LINE
- EXISTING M.H. OR C.B.


Notes

1. TOPOGRAPHIC INFORMATION TAKEN FROM DRAWINGS PREPARED BY THE METROPOLITAN DISTRICT, HARTFORD, CONN. NO. 4704, NOV. 1969 AND NO. 4990, JUNE 1970; J. WILSON & ASSOCIATES, DRAWING NO. 5015 AND 5016, NOV. 1969 IN REVISIONS; J. WILSON & ASSOCIATES, ARCHITECTS, DRAWING NO. 4101, PROJECT NO. 5009, FEB. 1971, AND SPOT ELEVATIONS TAKEN BY CITY OF HARTFORD ENGINEER NO. 1871, APR. 1971.
2. STREET RIGHT-OF-WAY LINE IS CONTRACT LIMIT LINE EXCEPT AS NOTED.
3. CONTRACTOR IS RESPONSIBLE FOR ANY DAMAGES OUTSIDE CONTRACT LIMIT LINE DUE TO CONSTRUCTION OPERATIONS OR NEGLIGENCE.
4. CONTRACTOR TO BLEND NEW WORK SMOOTHLY WITH EXISTING GRADES AND IMPROVEMENTS AT CONTRACT LIMIT LINE.
5. ALL LINES, GRADES, AND BOUNDARIES REQUIRED FOR THE PROPER PERFORMANCE OF THE WORK UNDER THIS CONTRACT SHALL BE ESTABLISHED BY A LICENSED SURVEYOR SUBJECT TO APPROVAL BY LANDSCAPE ARCHITECT.
6. FUTURE LAWN AREAS TO BE LEFT 6" BELOW FINISH GRADES SHOWN.
7. BEFORE DIGGING CALL HTFD 249-5741 FOR LOCATION OF UNDERGROUND SERVICES & UTILITIES.


NOTE

All Detail Numbers and Surface Schedule Letters on this Sheet do NOT Apply to Phase 2 Work.

SCALE 1"=20'-0"
DRAWN BY: JLD
DATE: 10-24-71
REV. 10-24-71

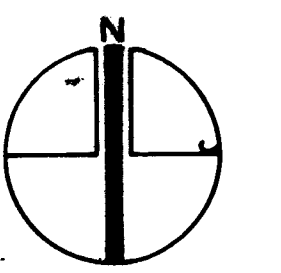

JOHNSON and DEE
LANDSCAPE ARCHITECTS
10 ENSIGN LANE, AVON, CT.

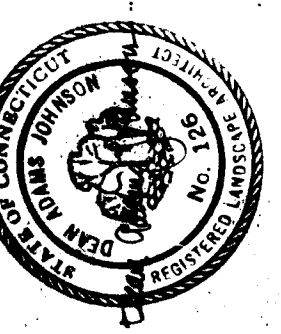

GRADING PLAN - REISSUED FROM PHASE 1
SHELDON OAK MALL
HARTFORD, CONNECTICUT
DAYBOOK NO. 010367-A

L.1
Phase 2