



FARMINGTON AVENUE BRIDGE

SCALE 1"=10' MARCH 1910.

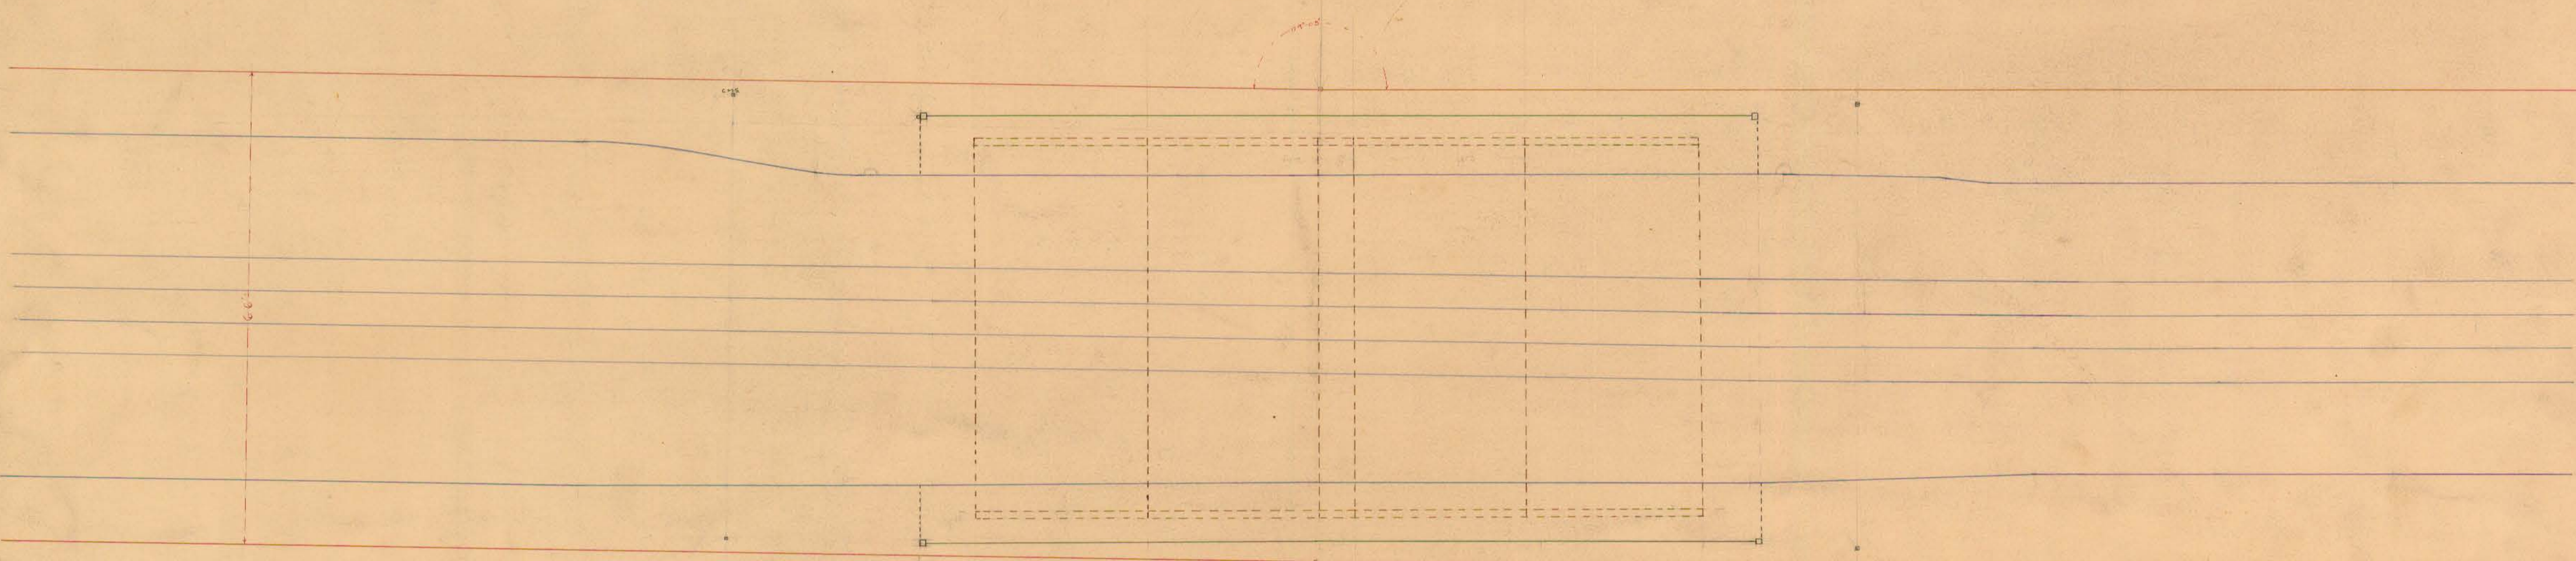

SOUTH ELEVATION

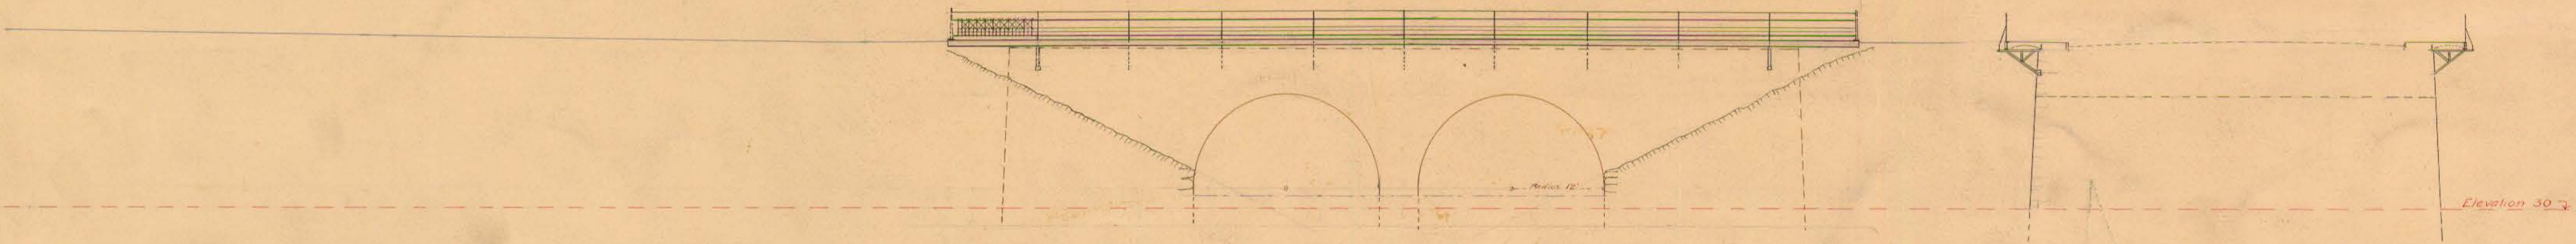

OFFICE OF CITY ENGINEER
HARTFORD, CONN.
March 1910
No. 307- p42-5