



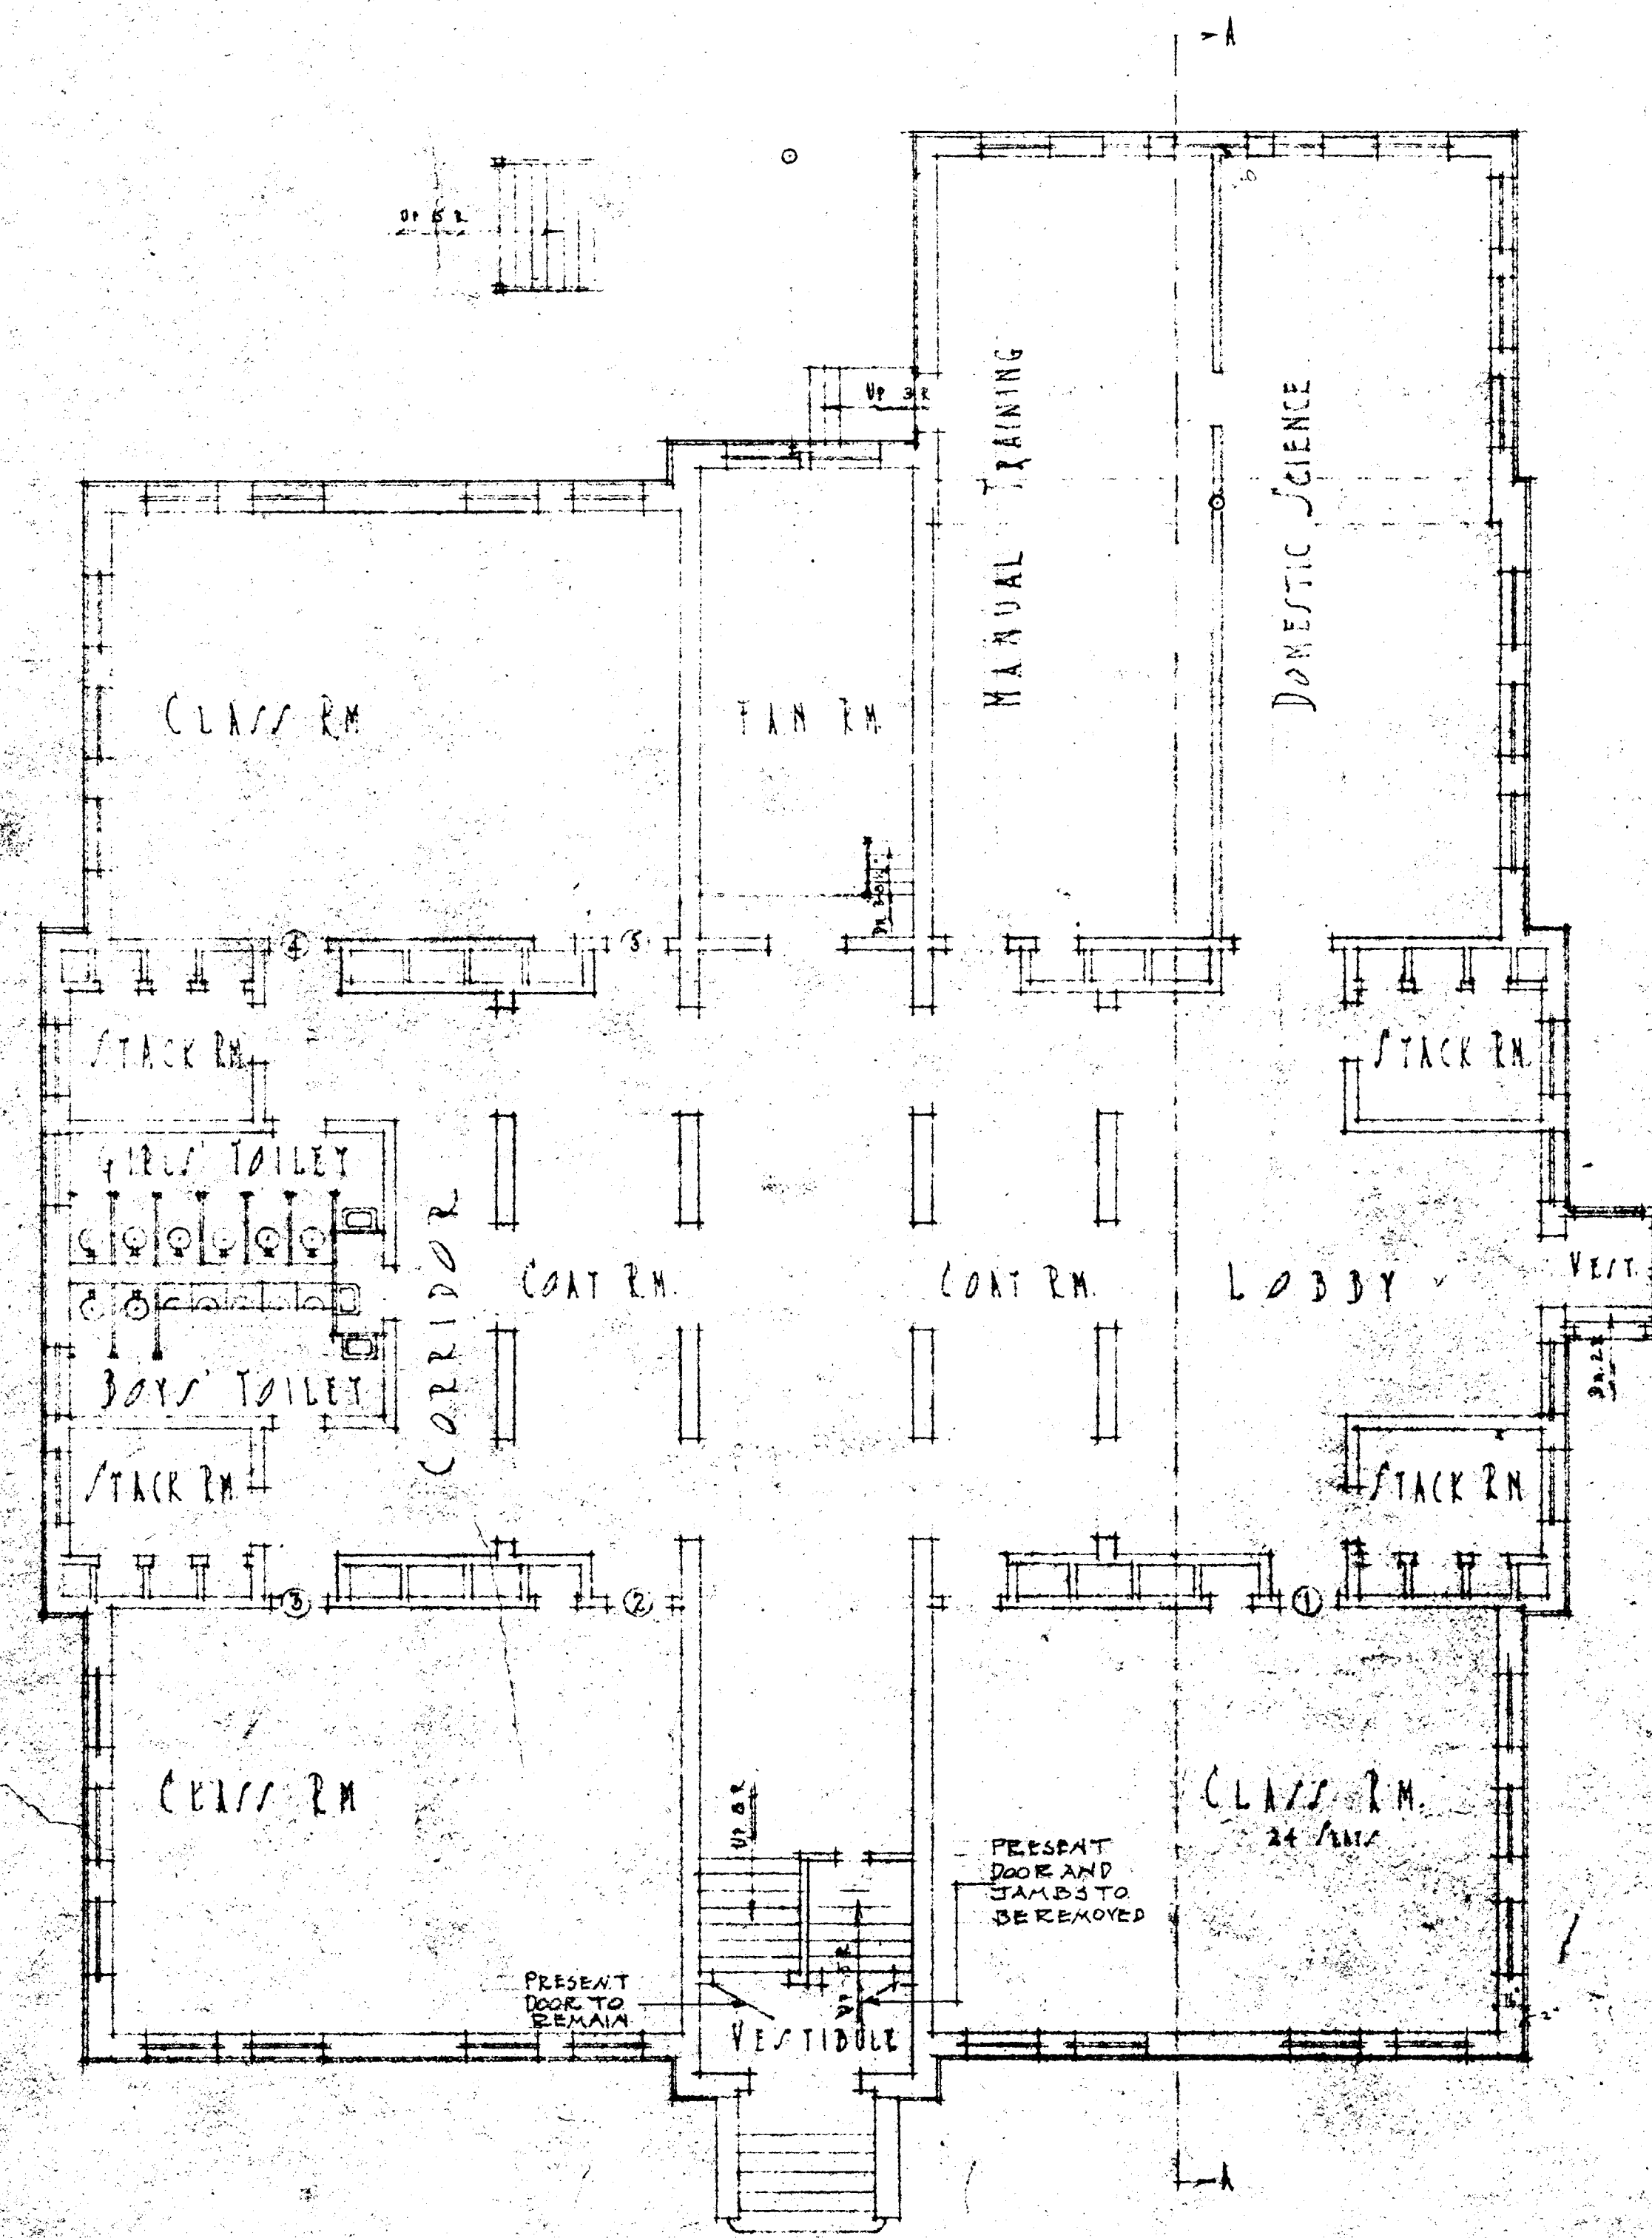


BASEMENT PLAN


SCALE 1/8" = 1'-0"

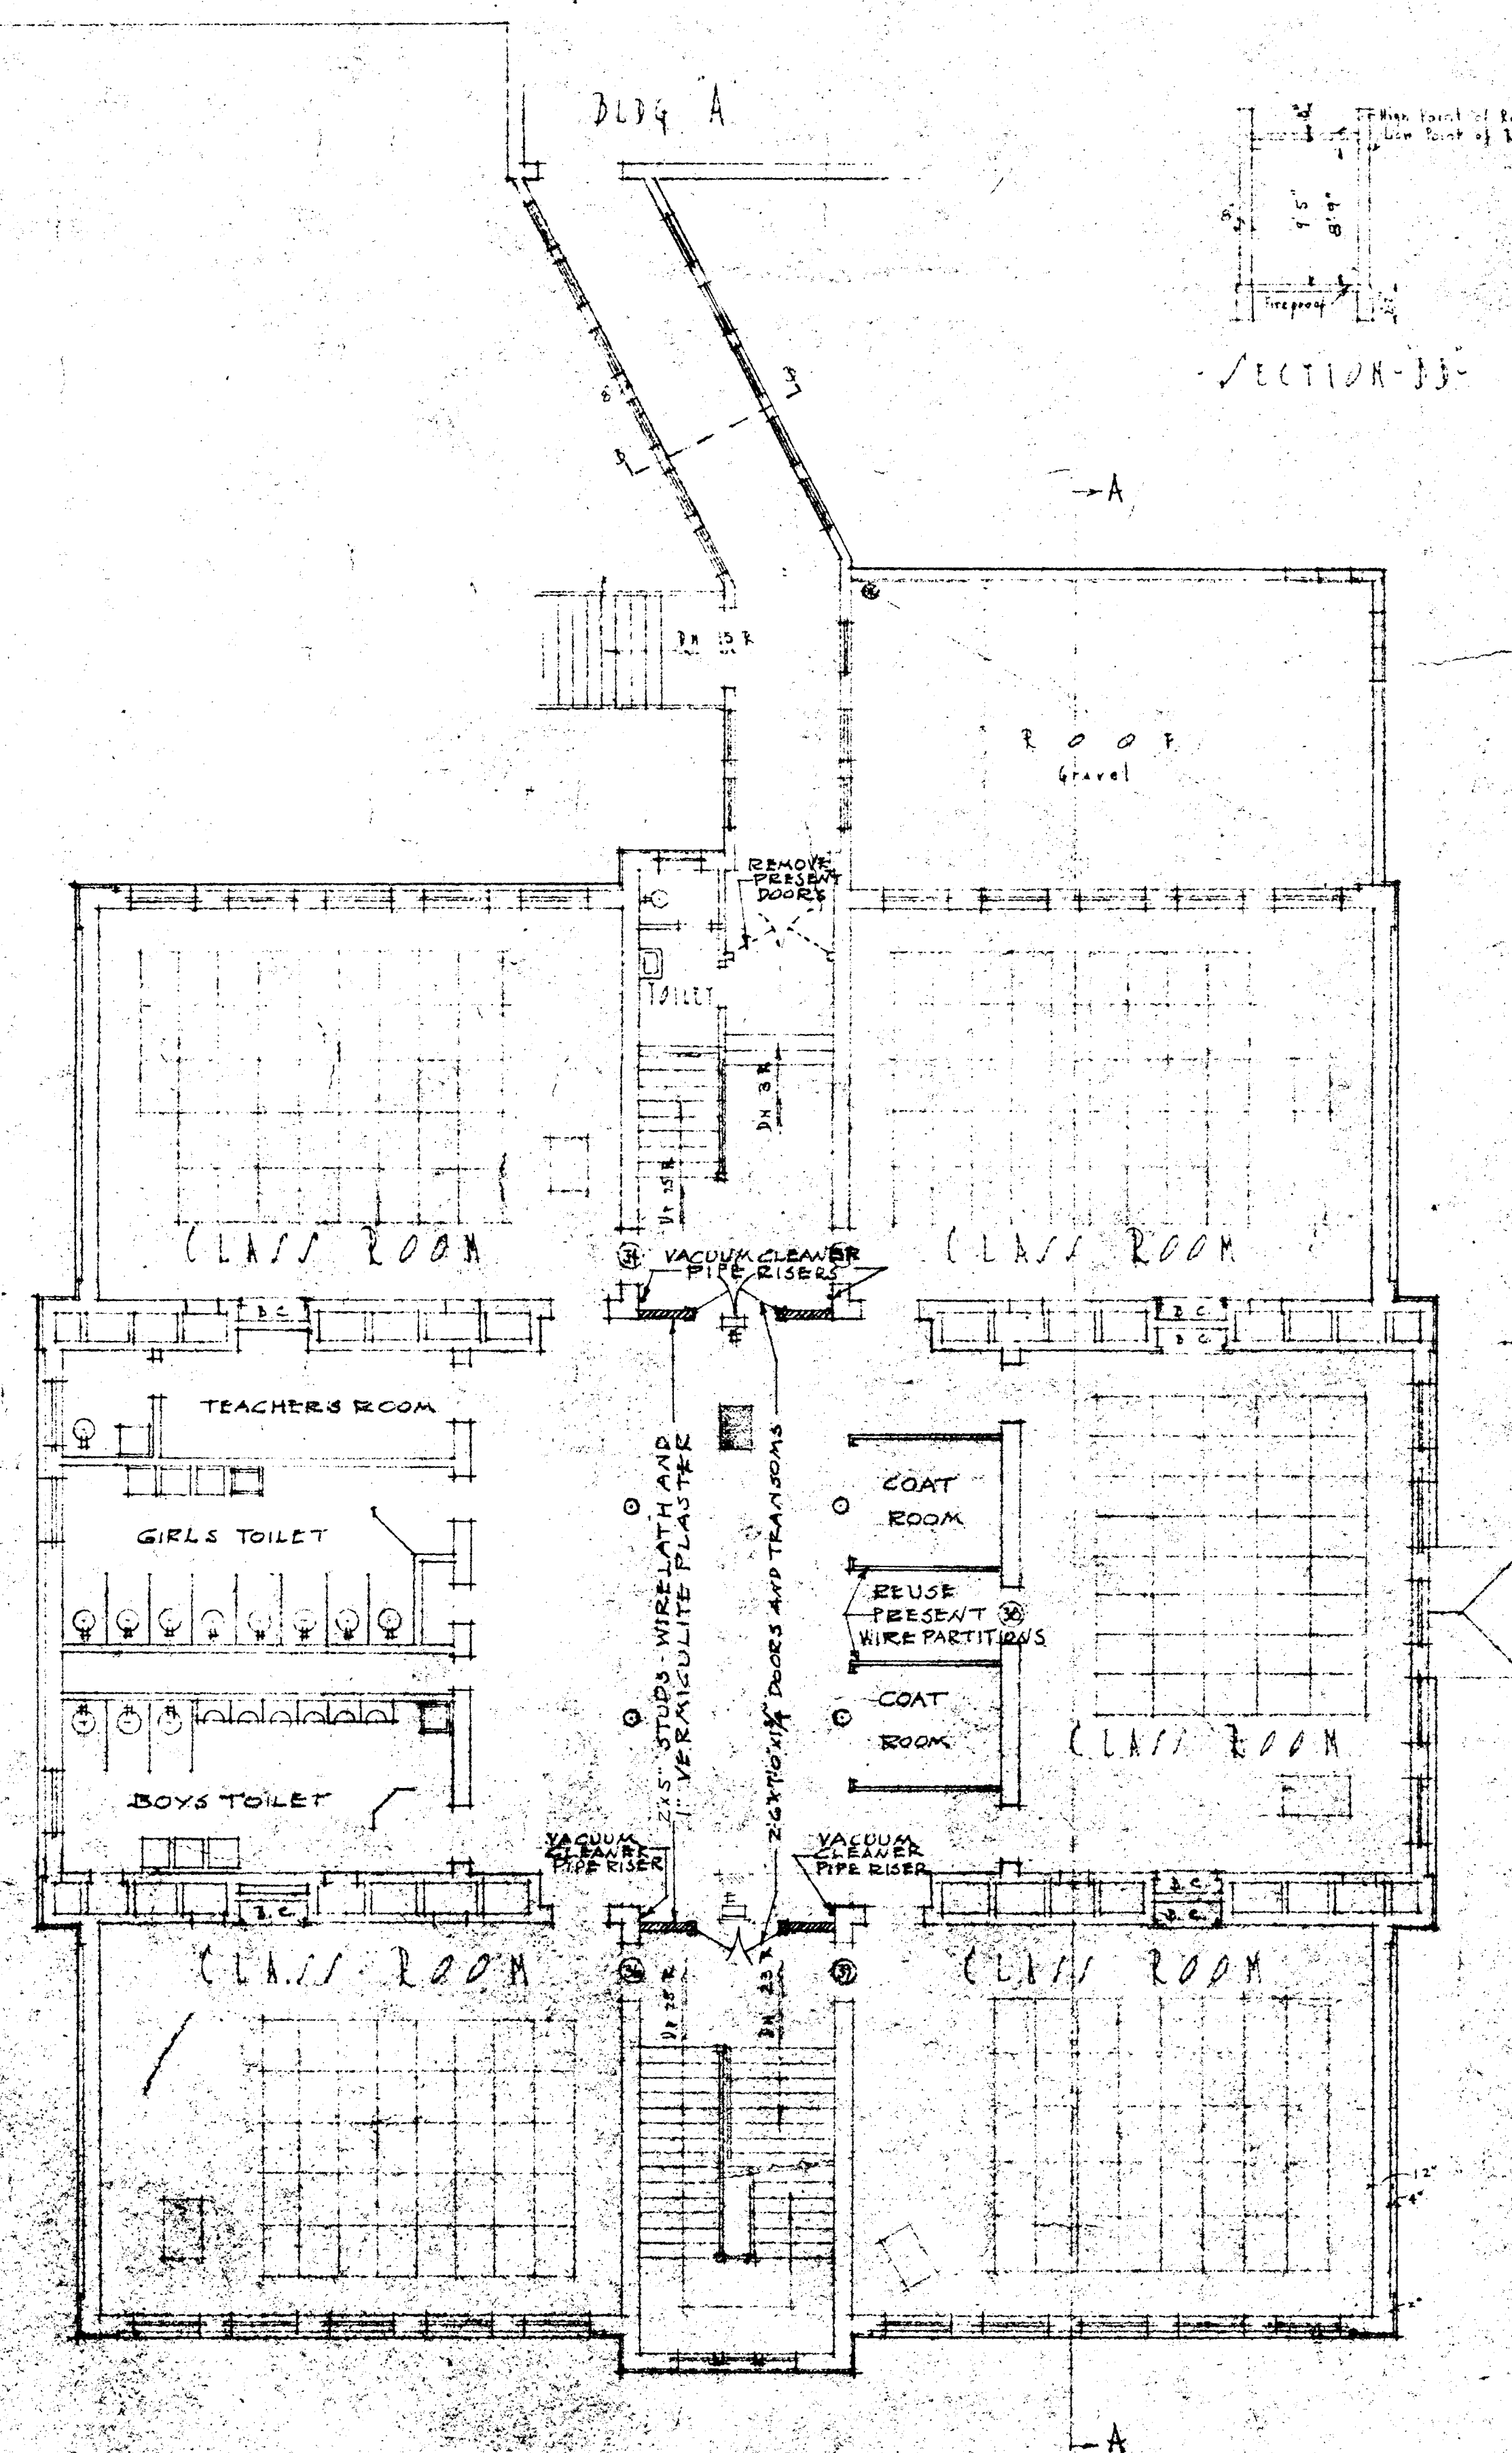

FIRST FLOOR PLAN

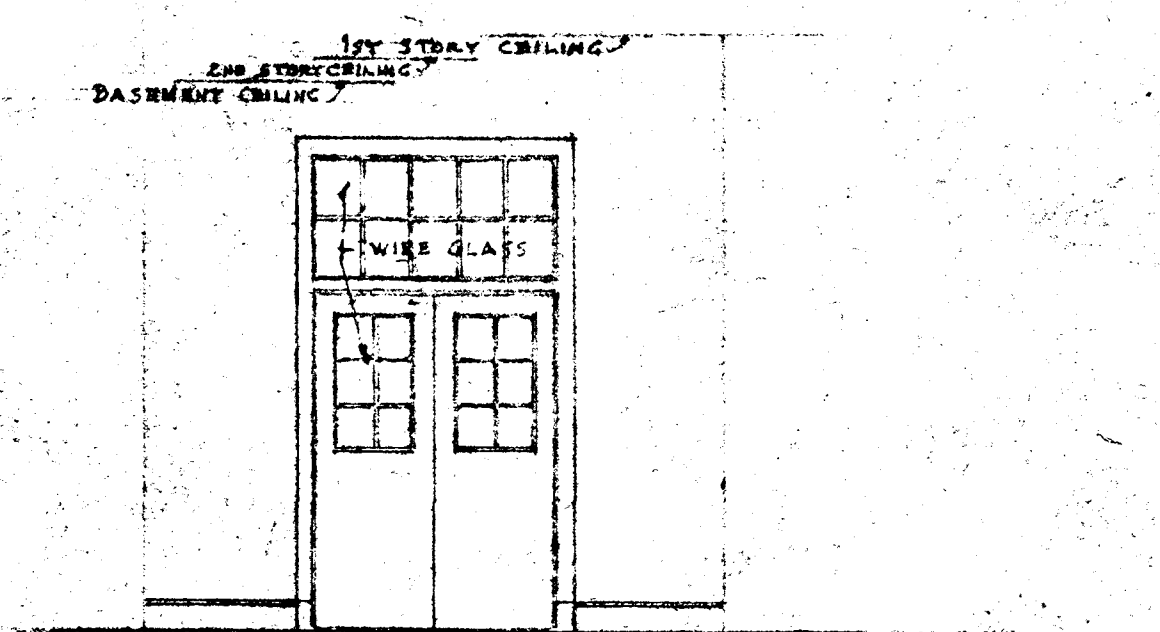

ELEVATION KALAMEIN DOORS
SCALE 1/4" = 1'-0"

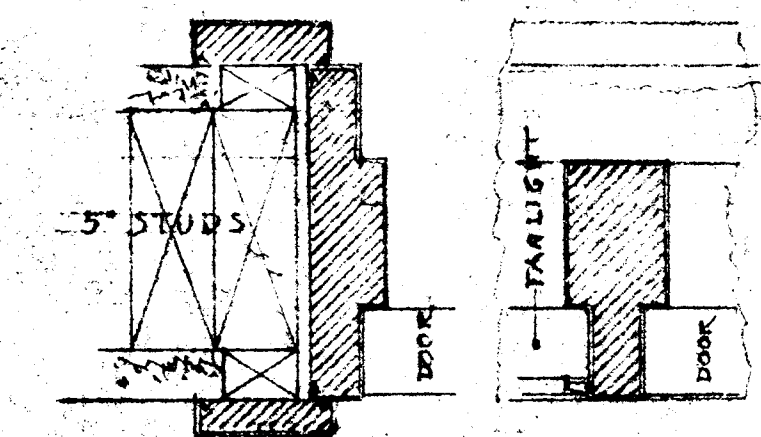

KALAMEIN DOOR FRAMES
SCALE 3/8" = 1'-0"

VERIFY EXISTING
CONDITIONS AND
DIMENSIONS AT
BUILDING

CITY OF HARTFORD, CONNECTICUT DEPARTMENT OF ENGINEERING			
ALTERATIONS ARSENAL SCHOOL 1800 MAIN STREET BUILDING E			
SUBMITTED By: J. E. T. [Signature] DIVISION ENGINEER	RECOMMENDED By: [Signature] ASST. CITY ENGINEER	APPROVED By: [Signature] CITY ENGINEER	
DESIGN BY: D.A.C.	DAYBOOK NO. 09095-A	DATE: JUNE 20, 1950	
TRACED	CHECK: D.J.T.		

SHEET
1