



SCHEDULE OF DRAWINGS HARTFORD PUBLIC HIGH SCHOOL

SHEET NO. HOPKINS STREET BUILDING
1 BASEMENT PLAN
2 FIRST FLOOR PLAN
3 SECOND FLOOR PLAN
4 THIRD FLOOR PLAN
FOR SCALE DETAILS SEE ALSO
SHEETS NO. 9-10 & 11

BROAD STREET BUILDING
5 BASEMENT PLAN
6 FIRST FLOOR PLAN
7 SECOND FLOOR PLAN
8 THIRD FLOOR PLAN
9 SOUTH & NORTH STAIR ENCLOSURE
FIRE SCREENS
10 NORTH CENTER & SOUTH CENTER
STAIR ENCLOSURE FIRE SCREENS
11 NEW EXIT SOUTH CENTER STAIR AND
CUT-OFFS AT N. CENTER & S. CENTER STAIRS
1ST, 2ND & 3RD STORIES.

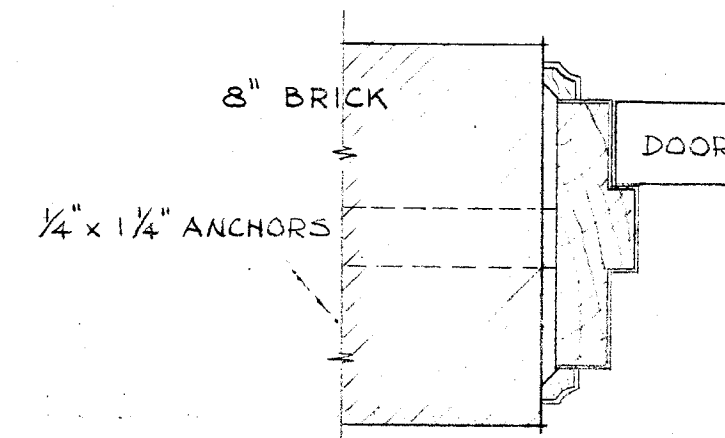

BASEMENT JAMBS
SCALE 3"=1'-0"

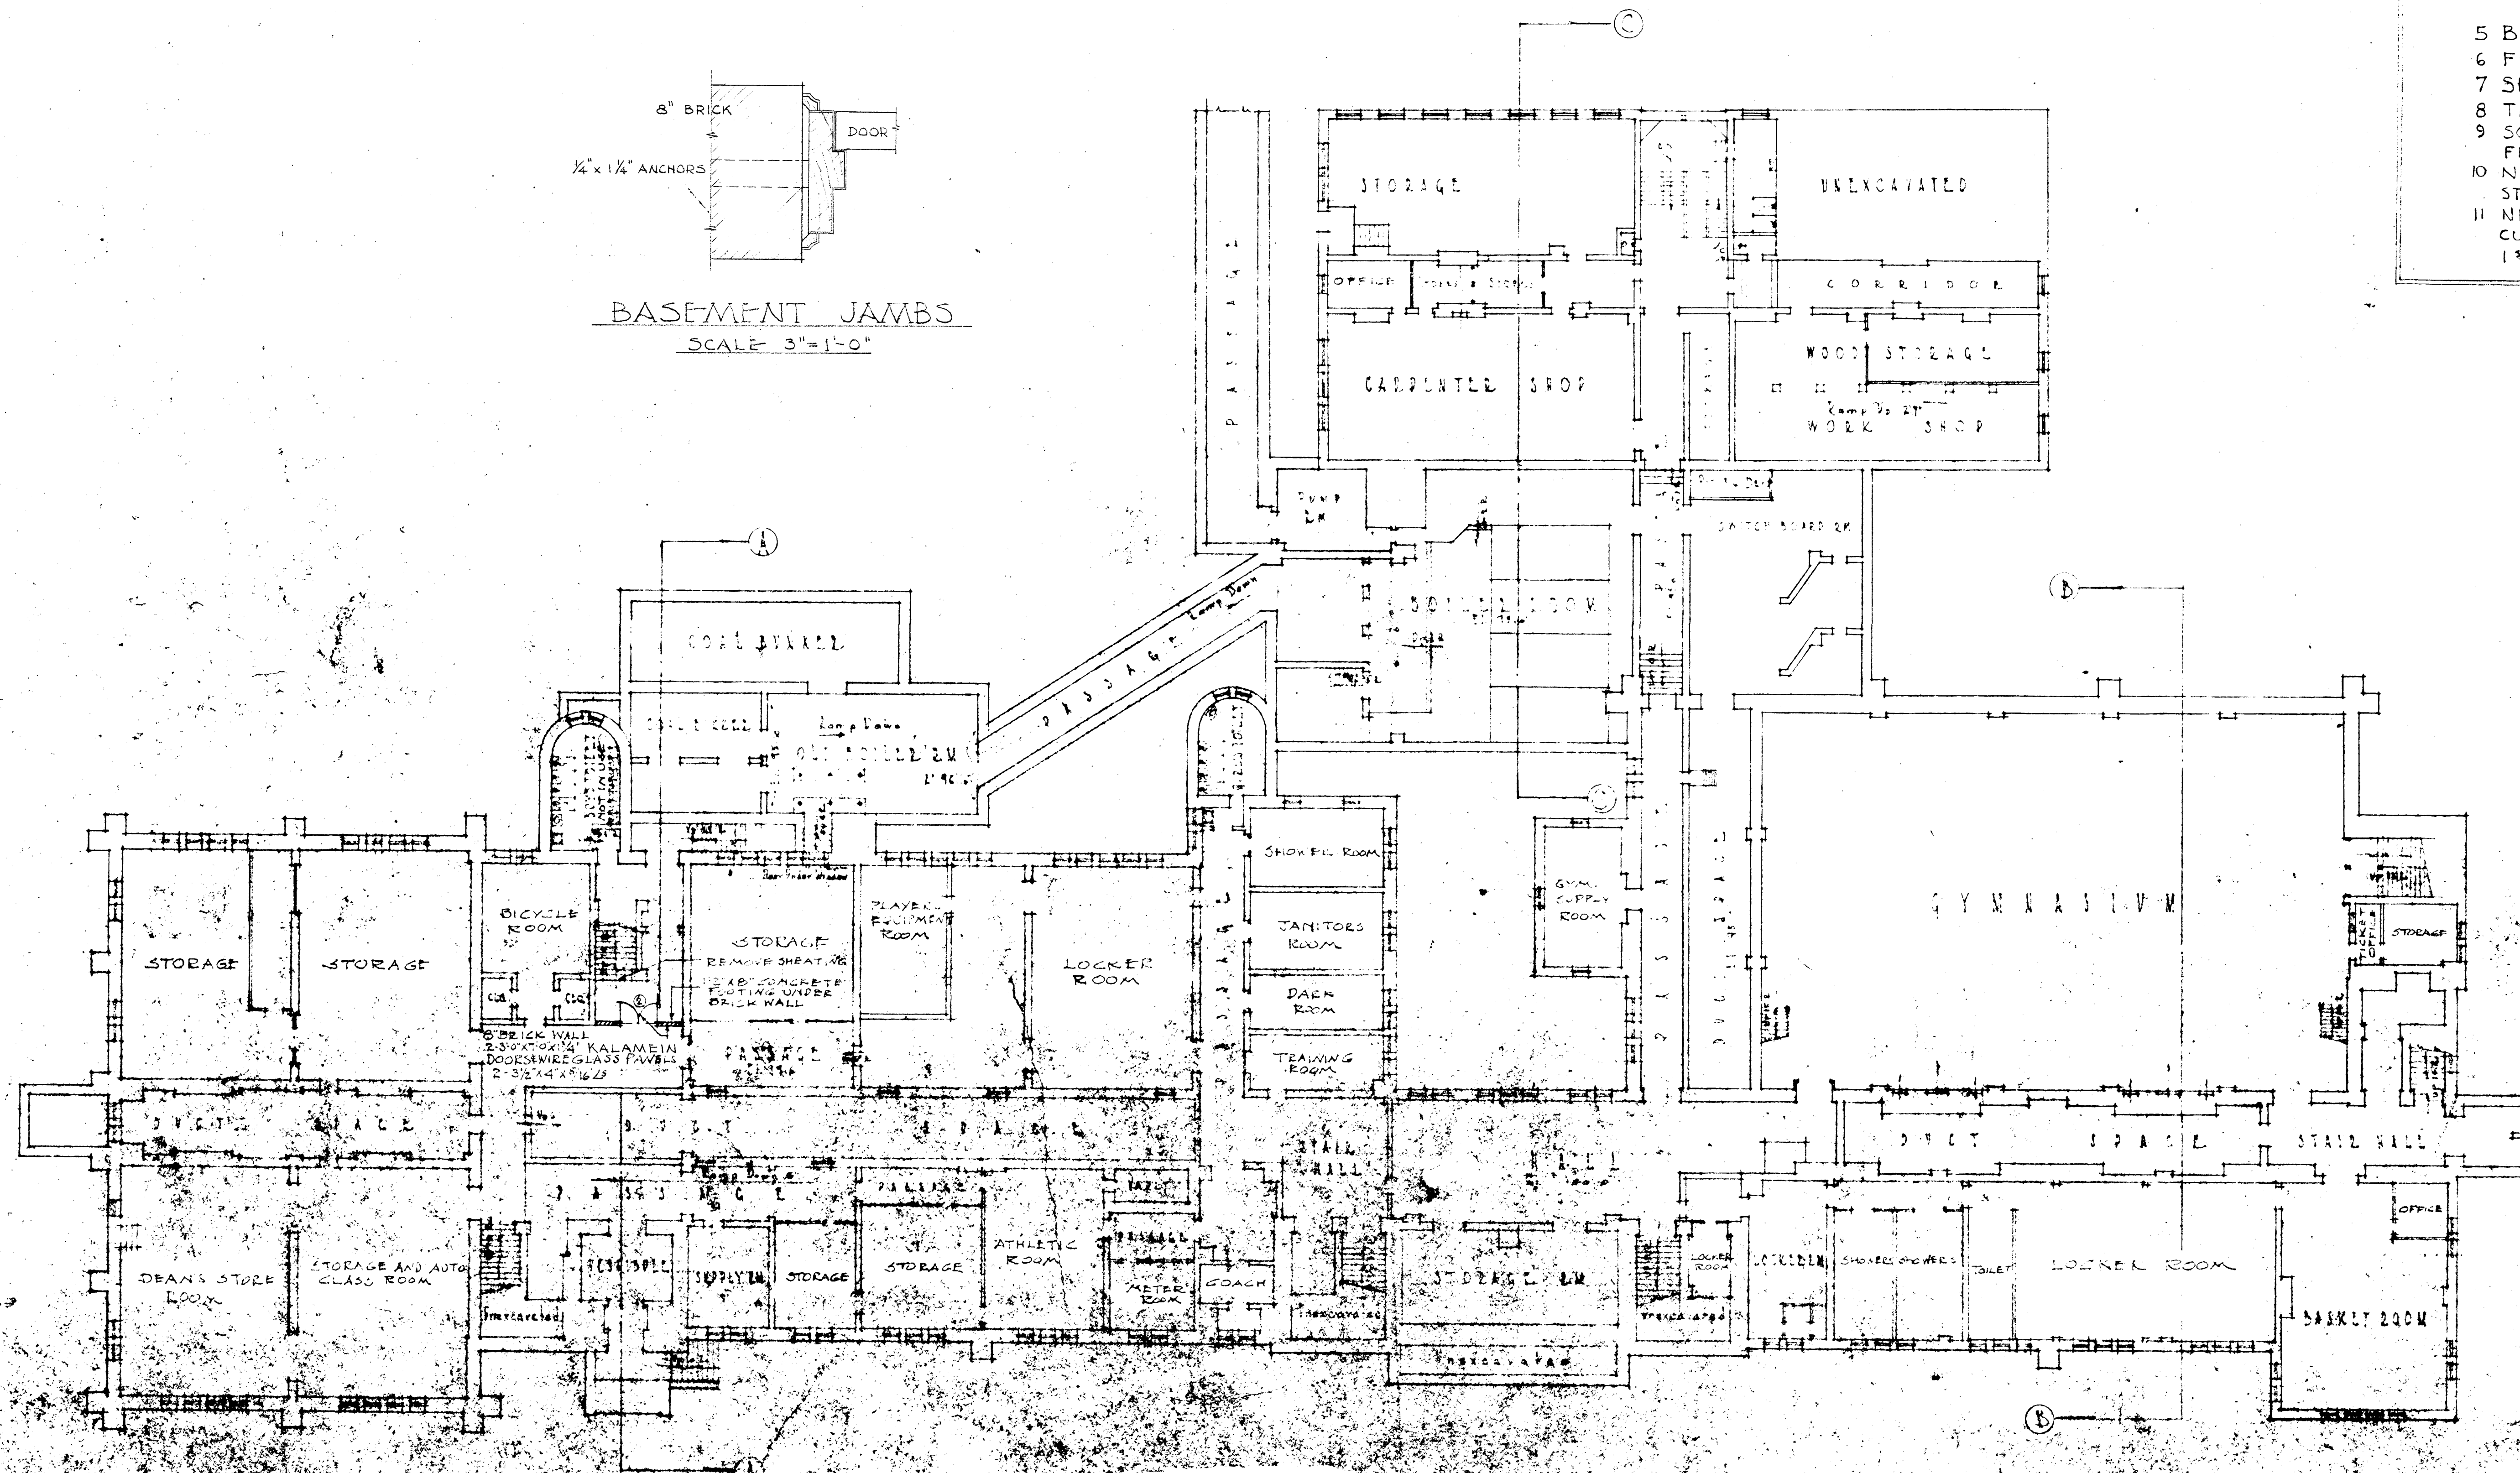

NOTE:
ELECTRIC WORK NOT
INCLUDED IN THIS CONTRACT.

REVISED
BASEMENT FLOOR PLAN
SCALE 1/2"=1'-0"

VERIFY EXISTING
CONDITIONS AND
DIMENSIONS AT
BUILDING

CITY OF HARTFORD, CONNECTICUT DEPARTMENT OF ENGINEERING		
ALTERATIONS HARTFORD PUBLIC HIGH SCHOOL 34 HOPKINS STREET HOPKINS ST. BUILDING		
SUBMITTED By <i>W. H. H. H.</i> DIVISION ENGINEER	RECOMMENDED By <i>W. H. H. H.</i> ASST. CITY ENGINEER	APPROVED By <i>W. H. H. H.</i> CITY ENGINEER
DESIGN DRAWN <i>W. H. H. H.</i>	DAYBOOK NO. 04-17-A REVISED MARCH 21, 1931	DATE JANUARY 29, 1931
TRACED	CHECK <i>W. H. H. H.</i>	

SHEET
1