


SCHEDULE OF DRAWINGS HARTFORD PUBLIC HIGH SCHOOL

SHEET NO. HOPKINS STREET BUILDING
1 BASEMENT PLAN
2 FIRST FLOOR PLAN
3 SECOND FLOOR PLAN
4 THIRD FLOOR PLAN
FOR SCALE DETAILS SEE ALSO
SHEETS NO. 9-10 & 11

BROAD STREET BUILDING
5 BASEMENT PLAN
6 FIRST FLOOR PLAN
7 SECOND FLOOR PLAN
8 THIRD FLOOR PLAN
9 SOUTH & NORTH STAIR ENCLOSURE
FIRE SCREENS.
10 NORTH CENTER & SOUTH CENTER
STAIR ENCLOSURE FIRE SCREENS.
11 NEW EXIT SOUTH CENTER STAIR AND
CUT-OFFS AT N. CENTER & S. CENTER STAIRS
1ST 2ND & 3RD STORIES.

SCREEN SCHEDULE HOPKINS ST. BLDG.				
TYPE	XIII	XIV	XV	
NO REQ'D				B'SMT.
	1	1		FIRST STORY
		1		SECOND "
			1	THIRD "
TOTAL	1	2	1	

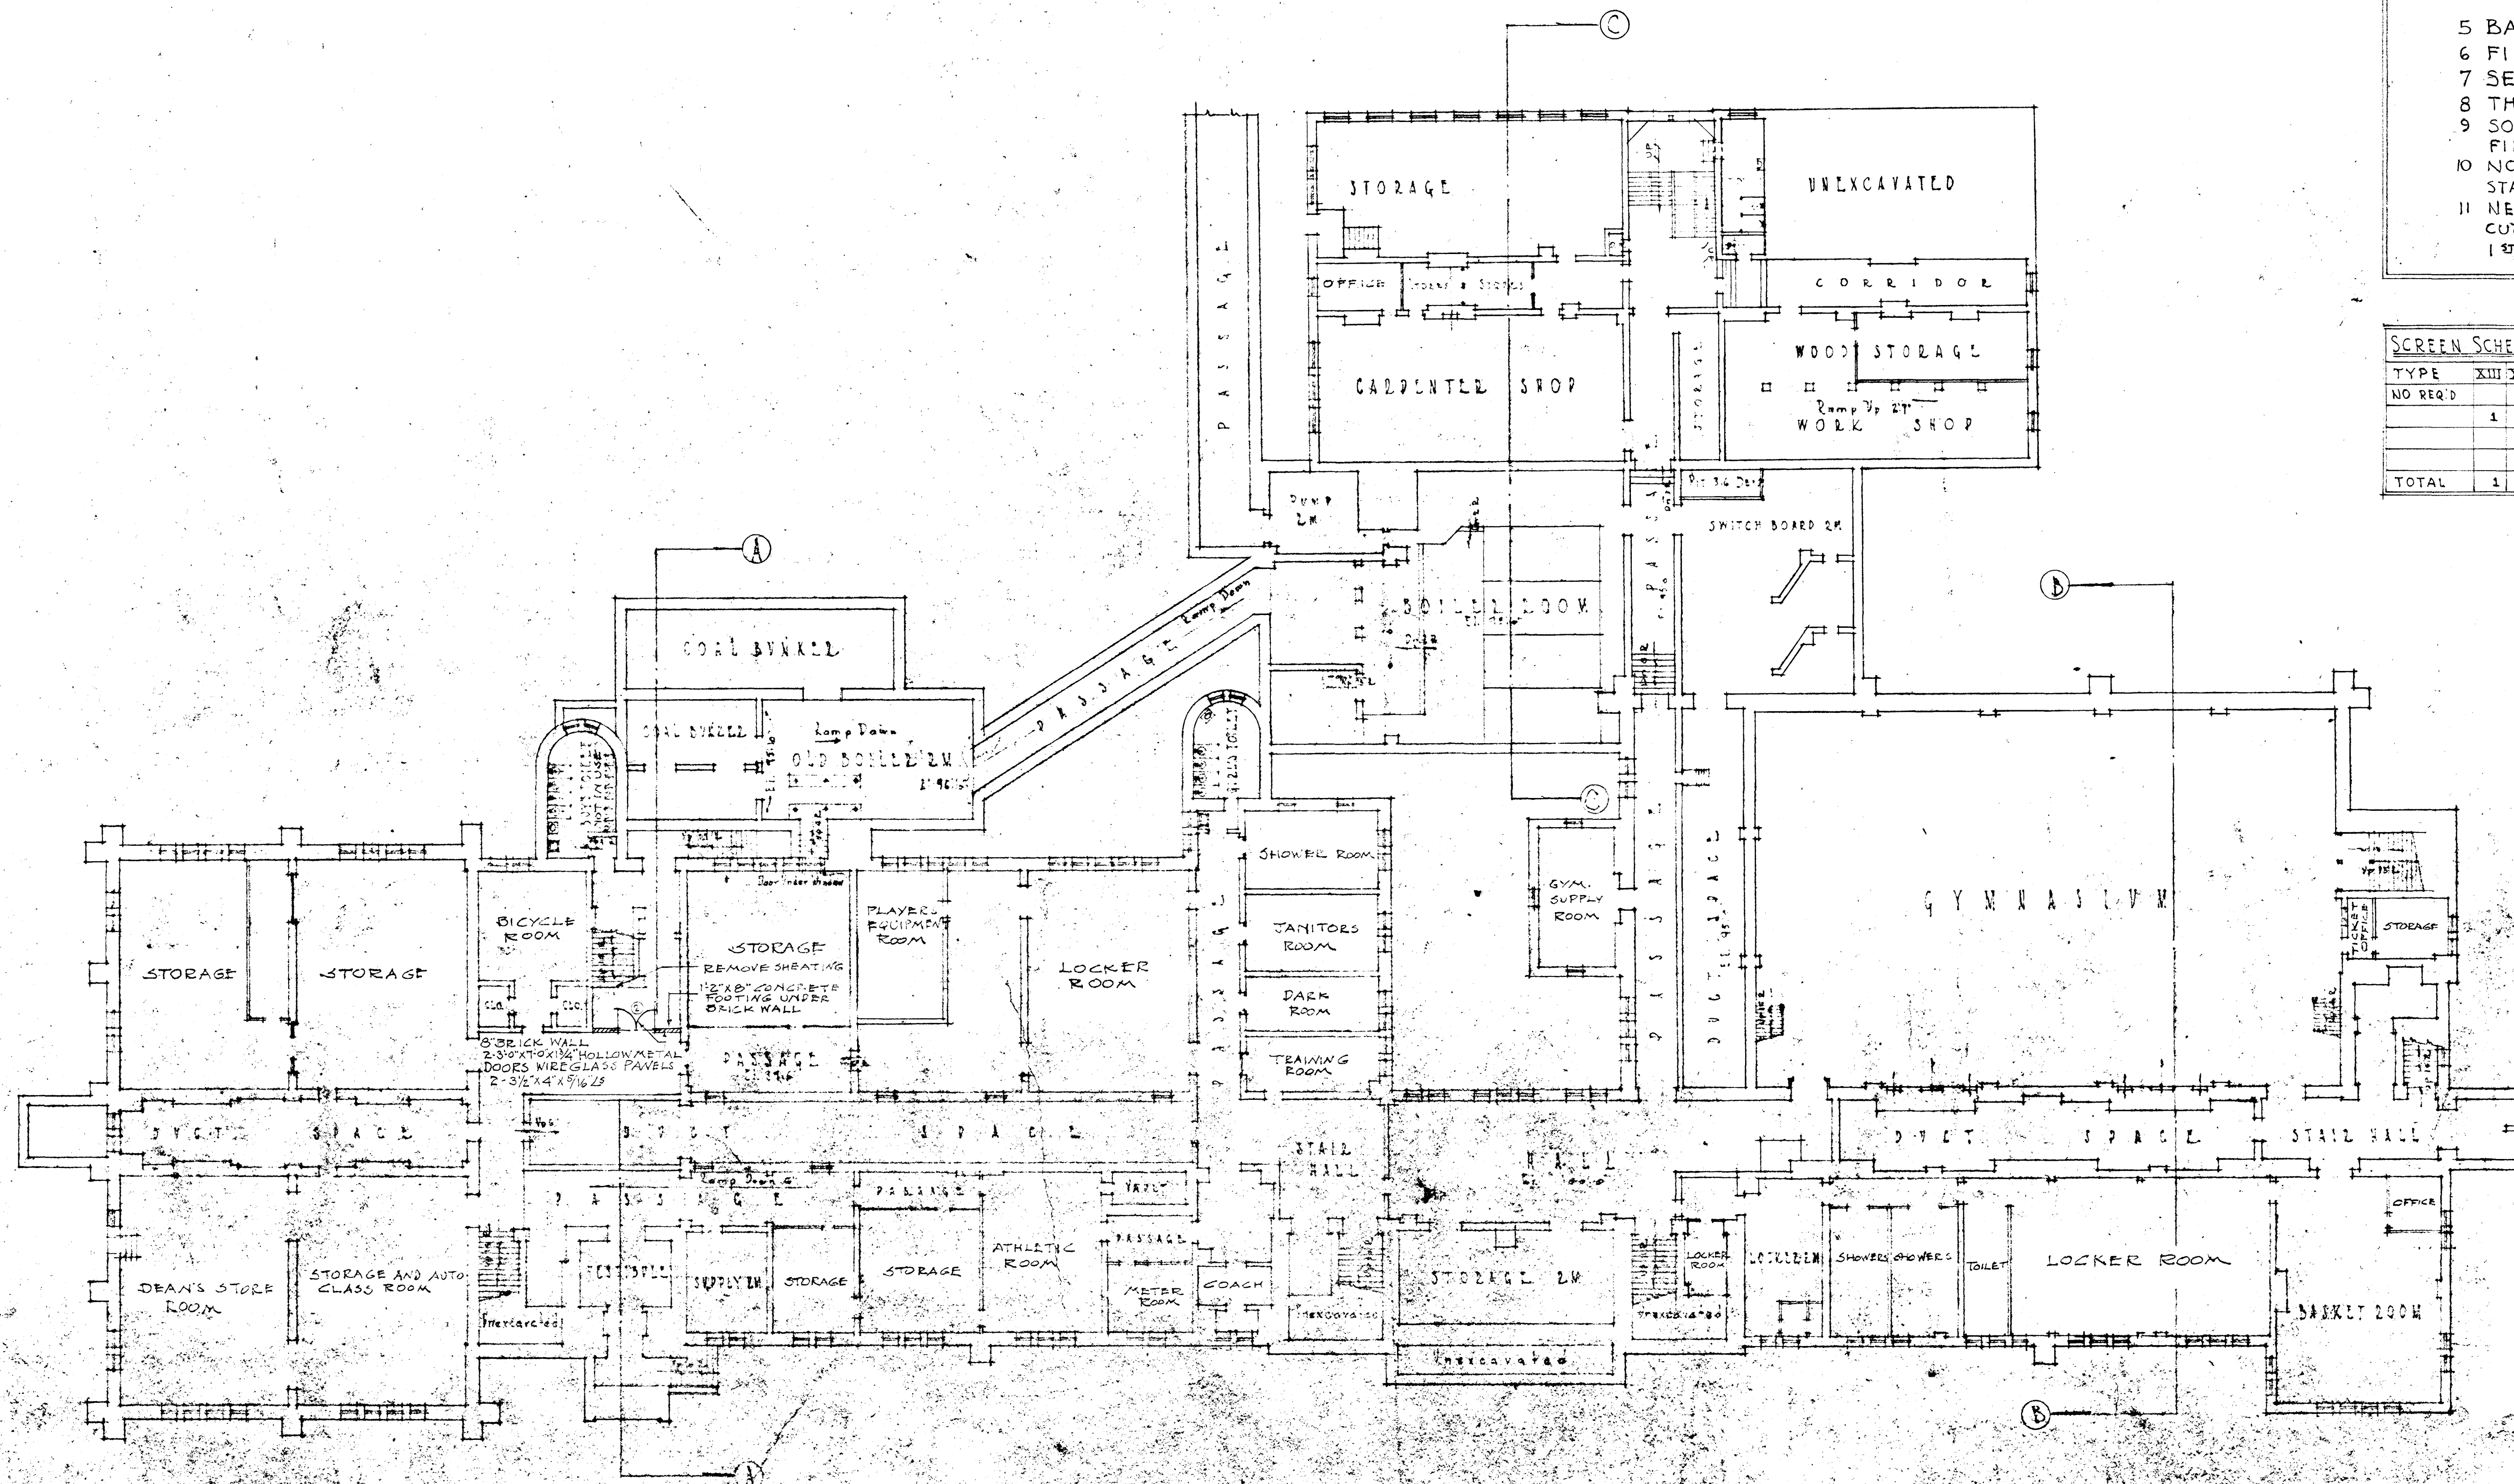

NOTE:
ELECTRIC WORK NOT
INCLUDED IN THIS CONTRACT.

BASEMENT FLOOR PLAN

SCALE 1/2" = 1'-0"

VERIFY ALL DIMENSIONS AT THE

EXISTING
CONDITIONS AND
DIMENSIONS AT
BUILDING

CITY OF HARTFORD, CONNECTICUT DEPARTMENT OF ENGINEERING		
ALTERATIONS HARTFORD PUBLIC HIGH SCHOOL 39 HOPKINS STREET HOPKINS ST. BUILDING		
SUBMITTED DIVISION ENGINEER J. J. T. T. T.	RECOMMENDED ASST. CITY ENG. W. J. J. J.	APPROVED CITY ENGINEER J. J. J. J.
DESIGN	DRAWN DAG	DAYBOOK NO. 09097A
TRACED	CHECK	DATE JANUARY 29, 1931

SHEET
1