



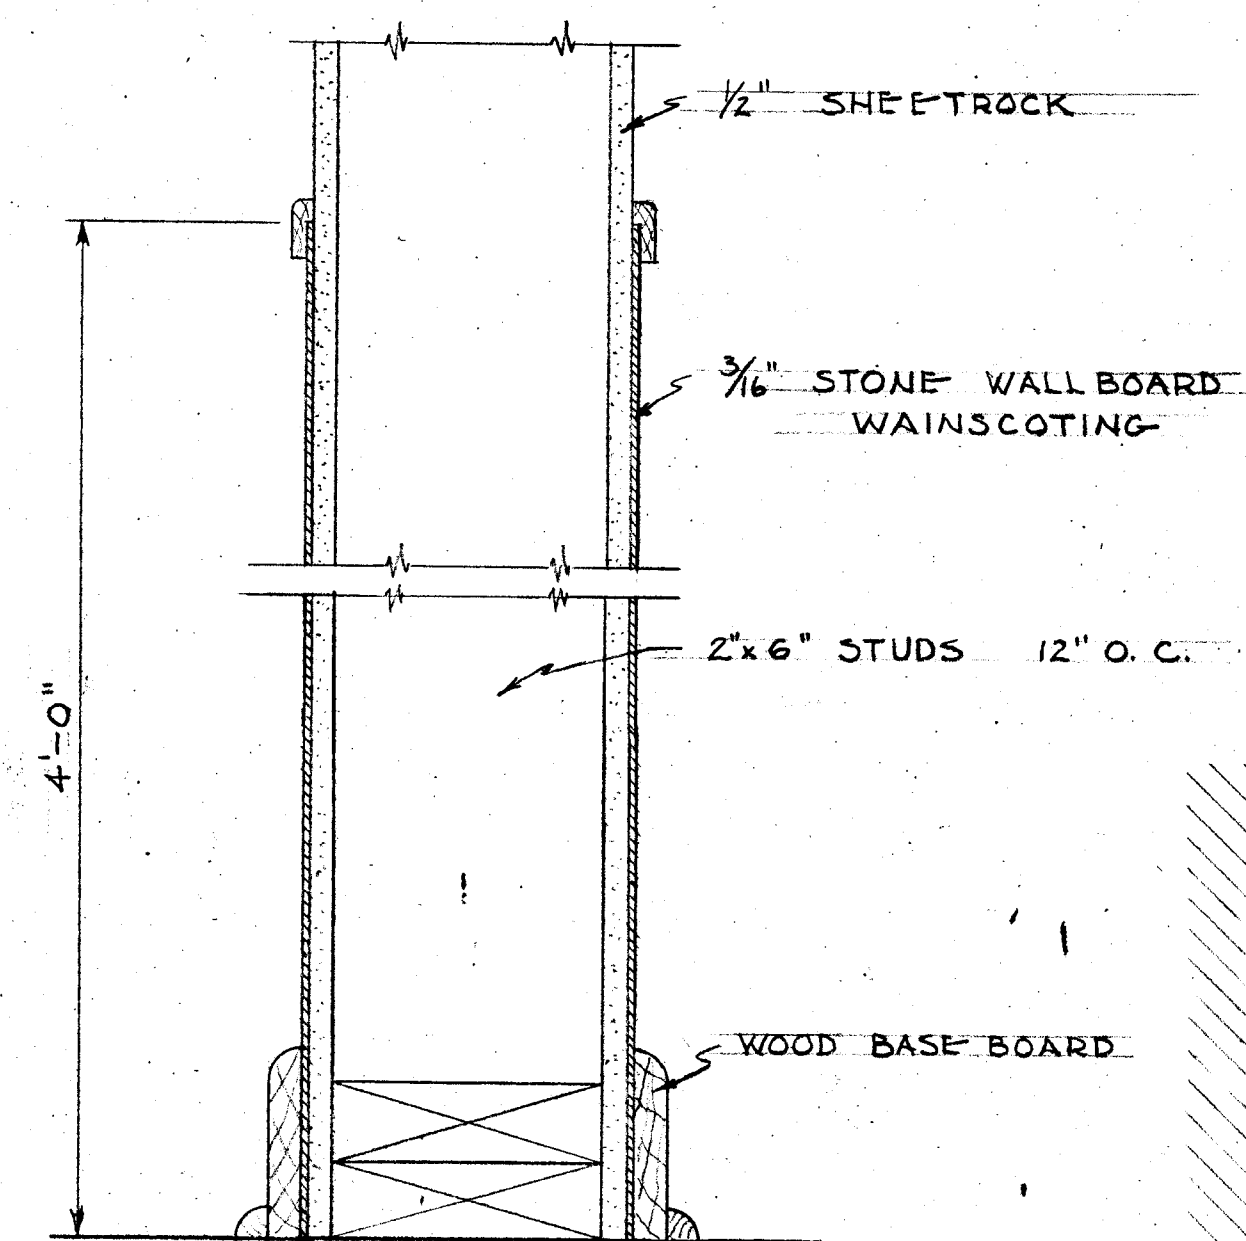


SECTION THRU PARTITION

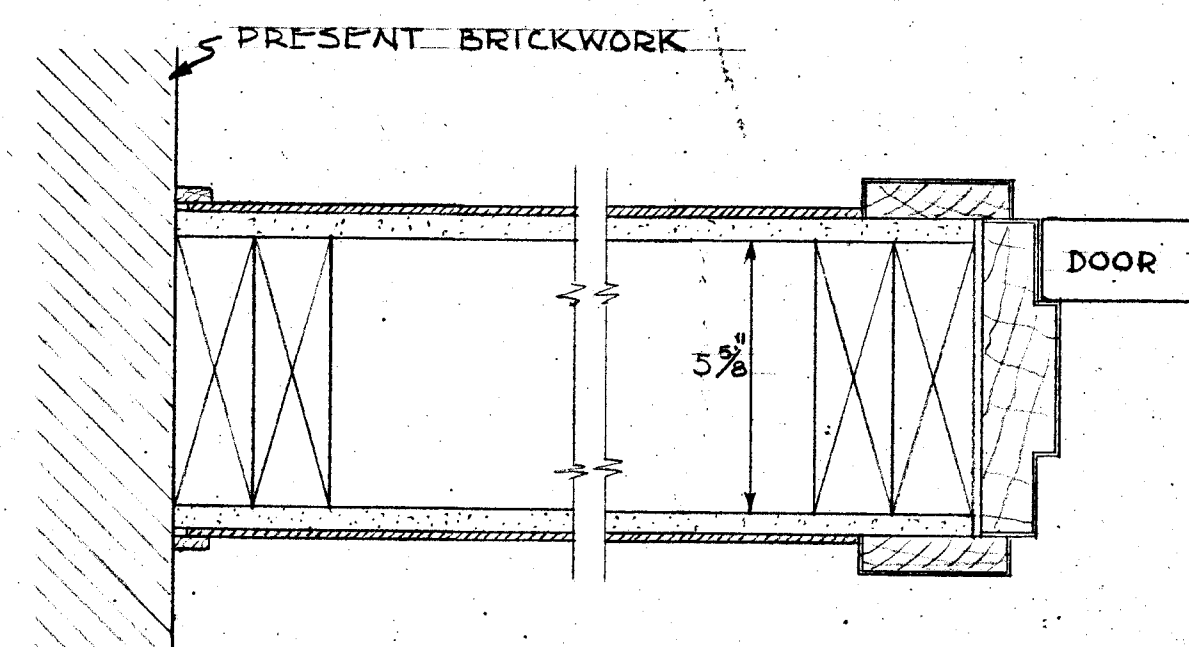


KALAMEIN JAMB SECTION


SCALE 3"=1'-0"

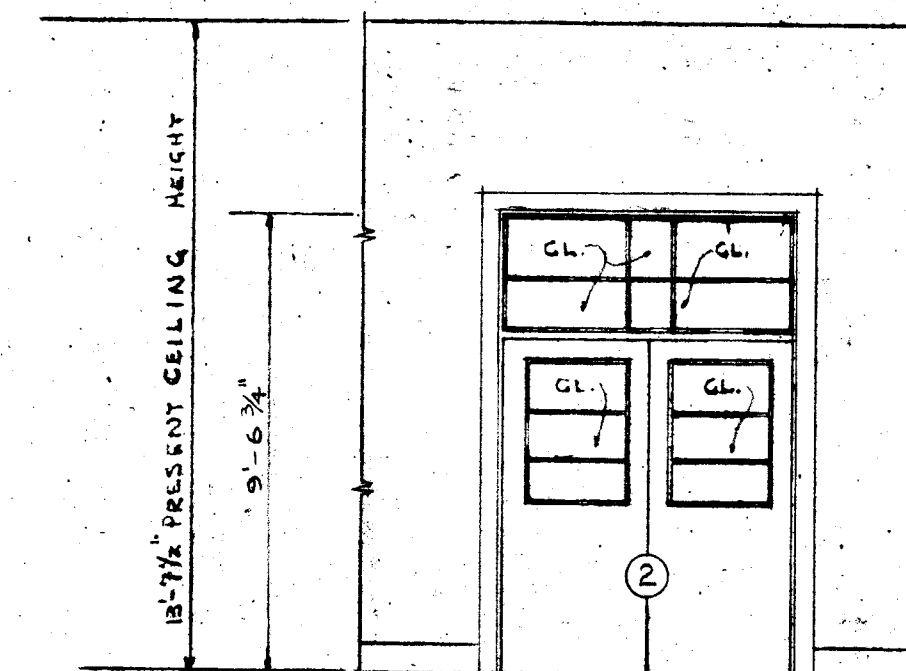

FIRST STORY ELEVATION
SCREEN

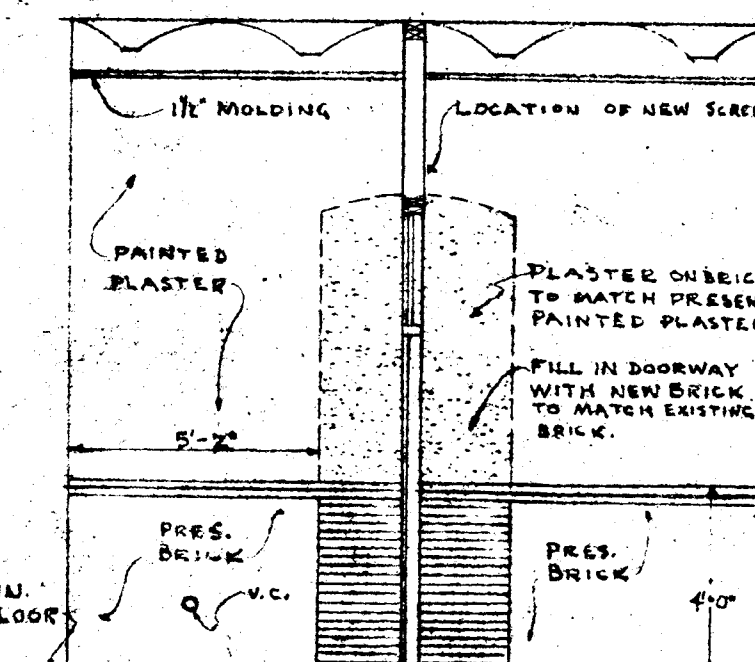


SECTION LOOKING WEST

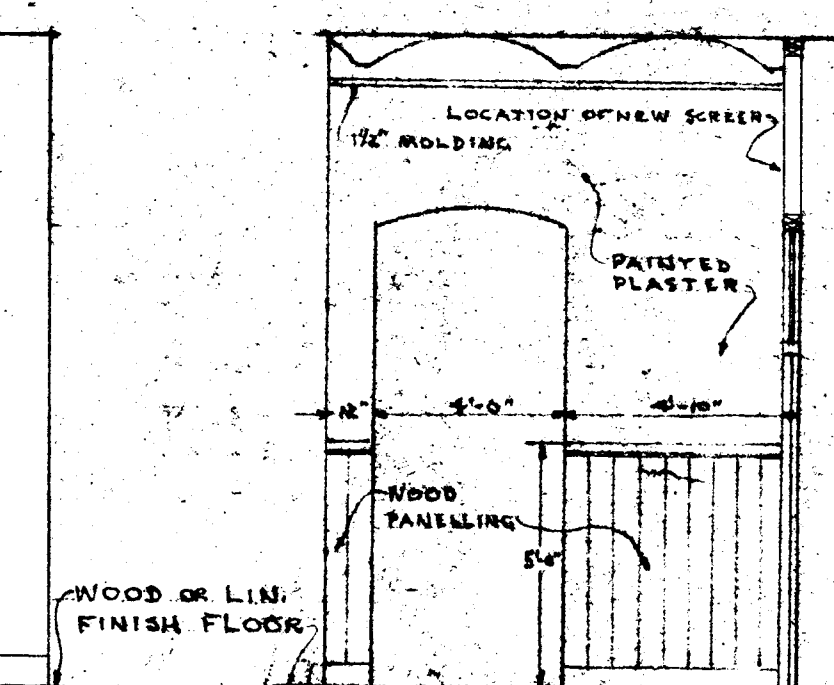

SECTION LOOKING EAST

SCALE 1/4"=1'-0"

NOTE:
CONTRACTOR AND ALL SUB-CONTRACTORS
ARE REQUIRED TO VERIFY ALL DIMENSIONS
AND CONDITIONS AT THE JOB BEFORE
COMMENCING ANY FABRICATION OR WORK.

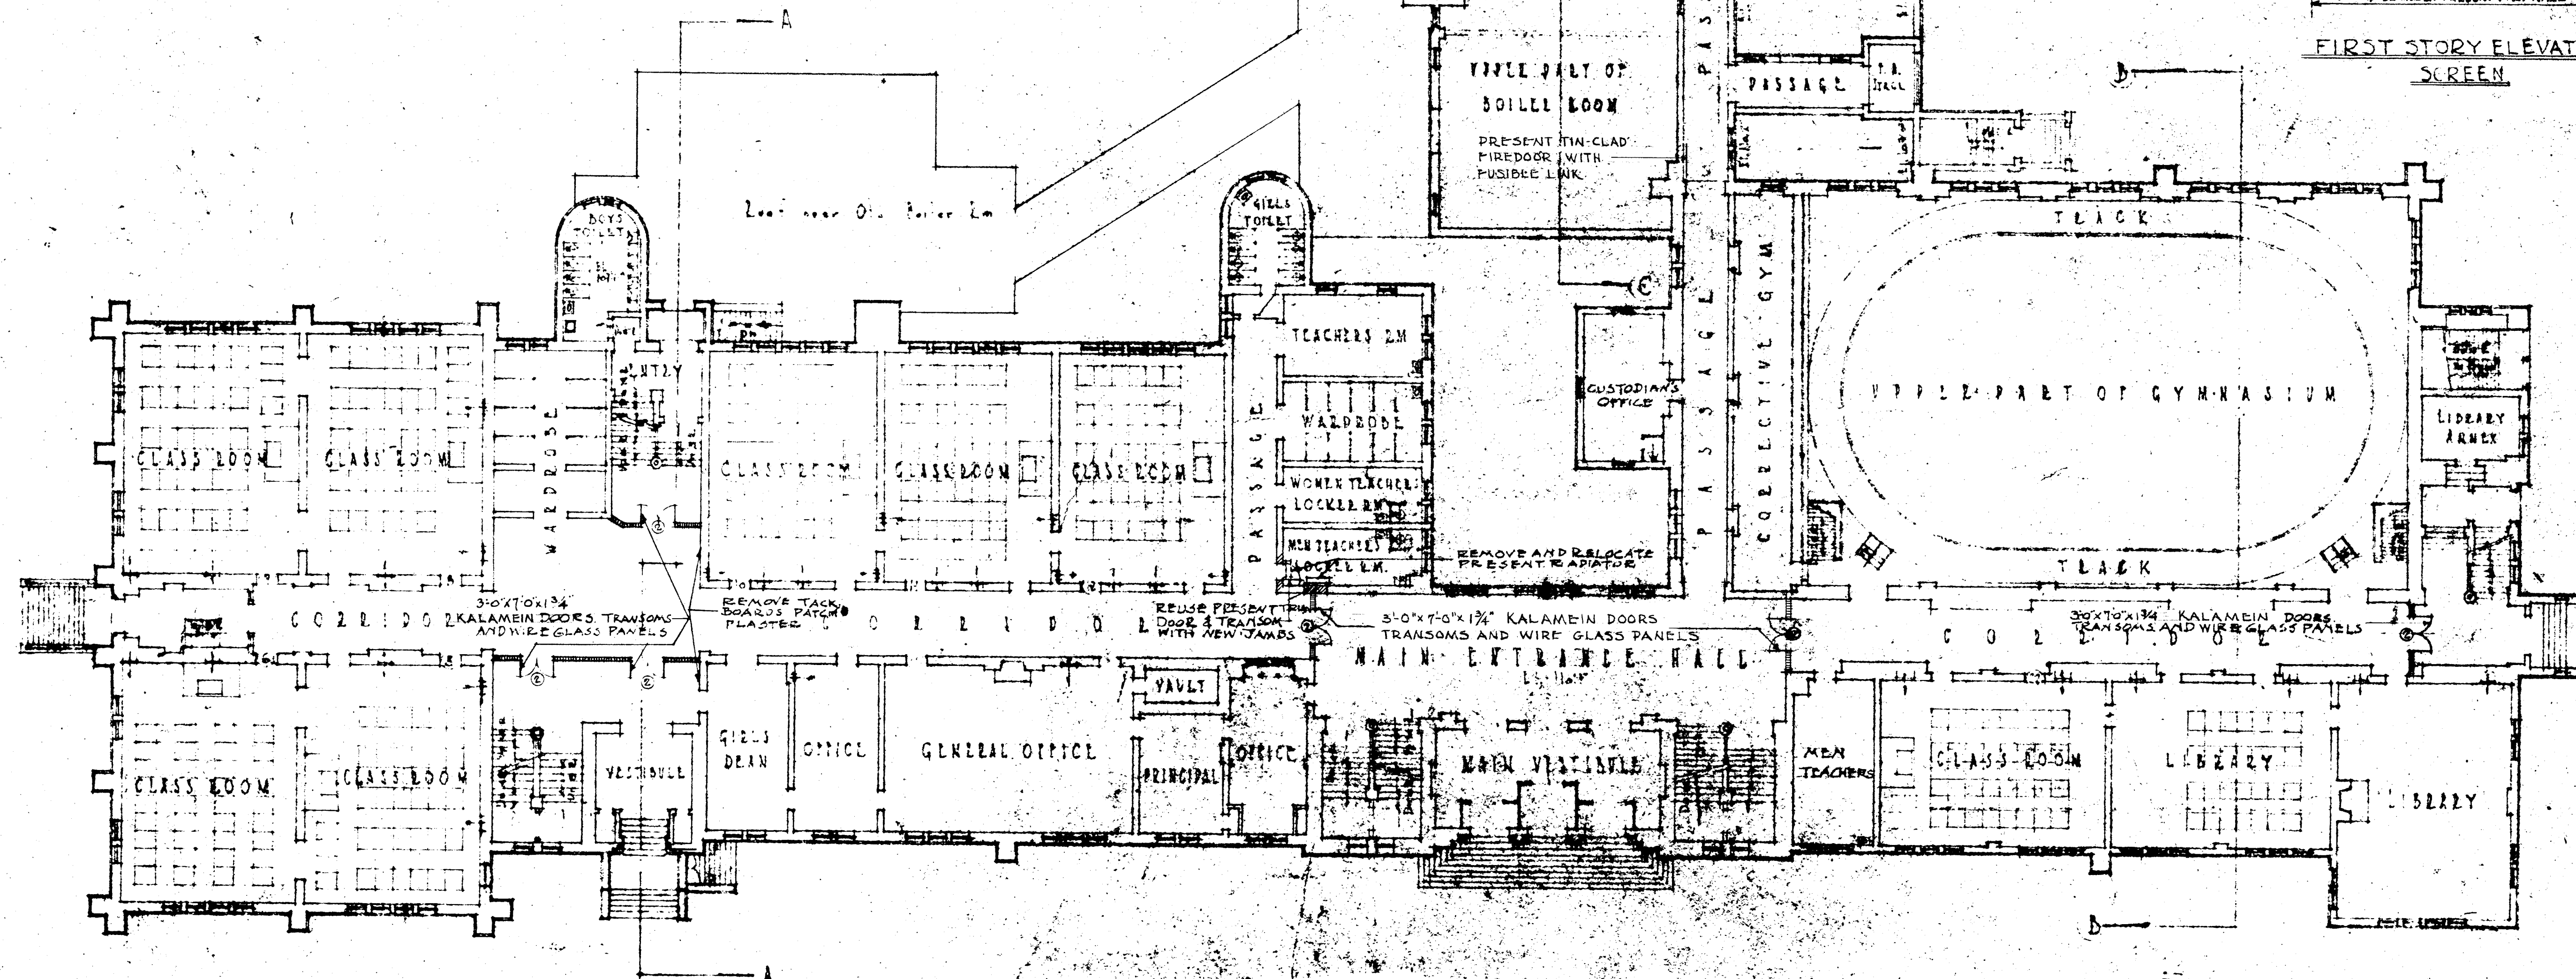

REVISOR
FIRST FLOOR PLAN

SCALE 1/4"=1'-0"

NOTE:
ELECTRIC WORK NOT
INCLUDED IN THIS CONTRACT

VERIFY EXISTING
CONDITIONS AND
DIMENSIONS AT
BUILDING

LEGEND

- 2x6 STUDS 12" O.C. 1/2" SHEETROCK
- AND 3/8" STONE WALL BOARD WAINSCOTING
- NEW BRICK WORK TO MATCH PRESENT BRICK WORK.

CITY OF HARTFORD, CONNECTICUT
DEPARTMENT OF ENGINEERING

ALTERATIONS
HARTFORD PUBLIC HIGH SCHOOL
33 HOPKINS STREET
HOPKINS ST. BUILDING

SUBMITTED BY: [Signature] RECOMMENDED BY: [Signature] APPROVED BY: [Signature]
DESIGNED BY: [Signature] DRAWN BY: [Signature] CHECKED BY: [Signature]
DATE: [Date] SCALE: [Scale] CITY ENGINEER: [Signature]

DAYBOOK NO. 09041
REVISED MARCH 12, 1951
DATE OF CONSTRUCTION: 2/1/51