


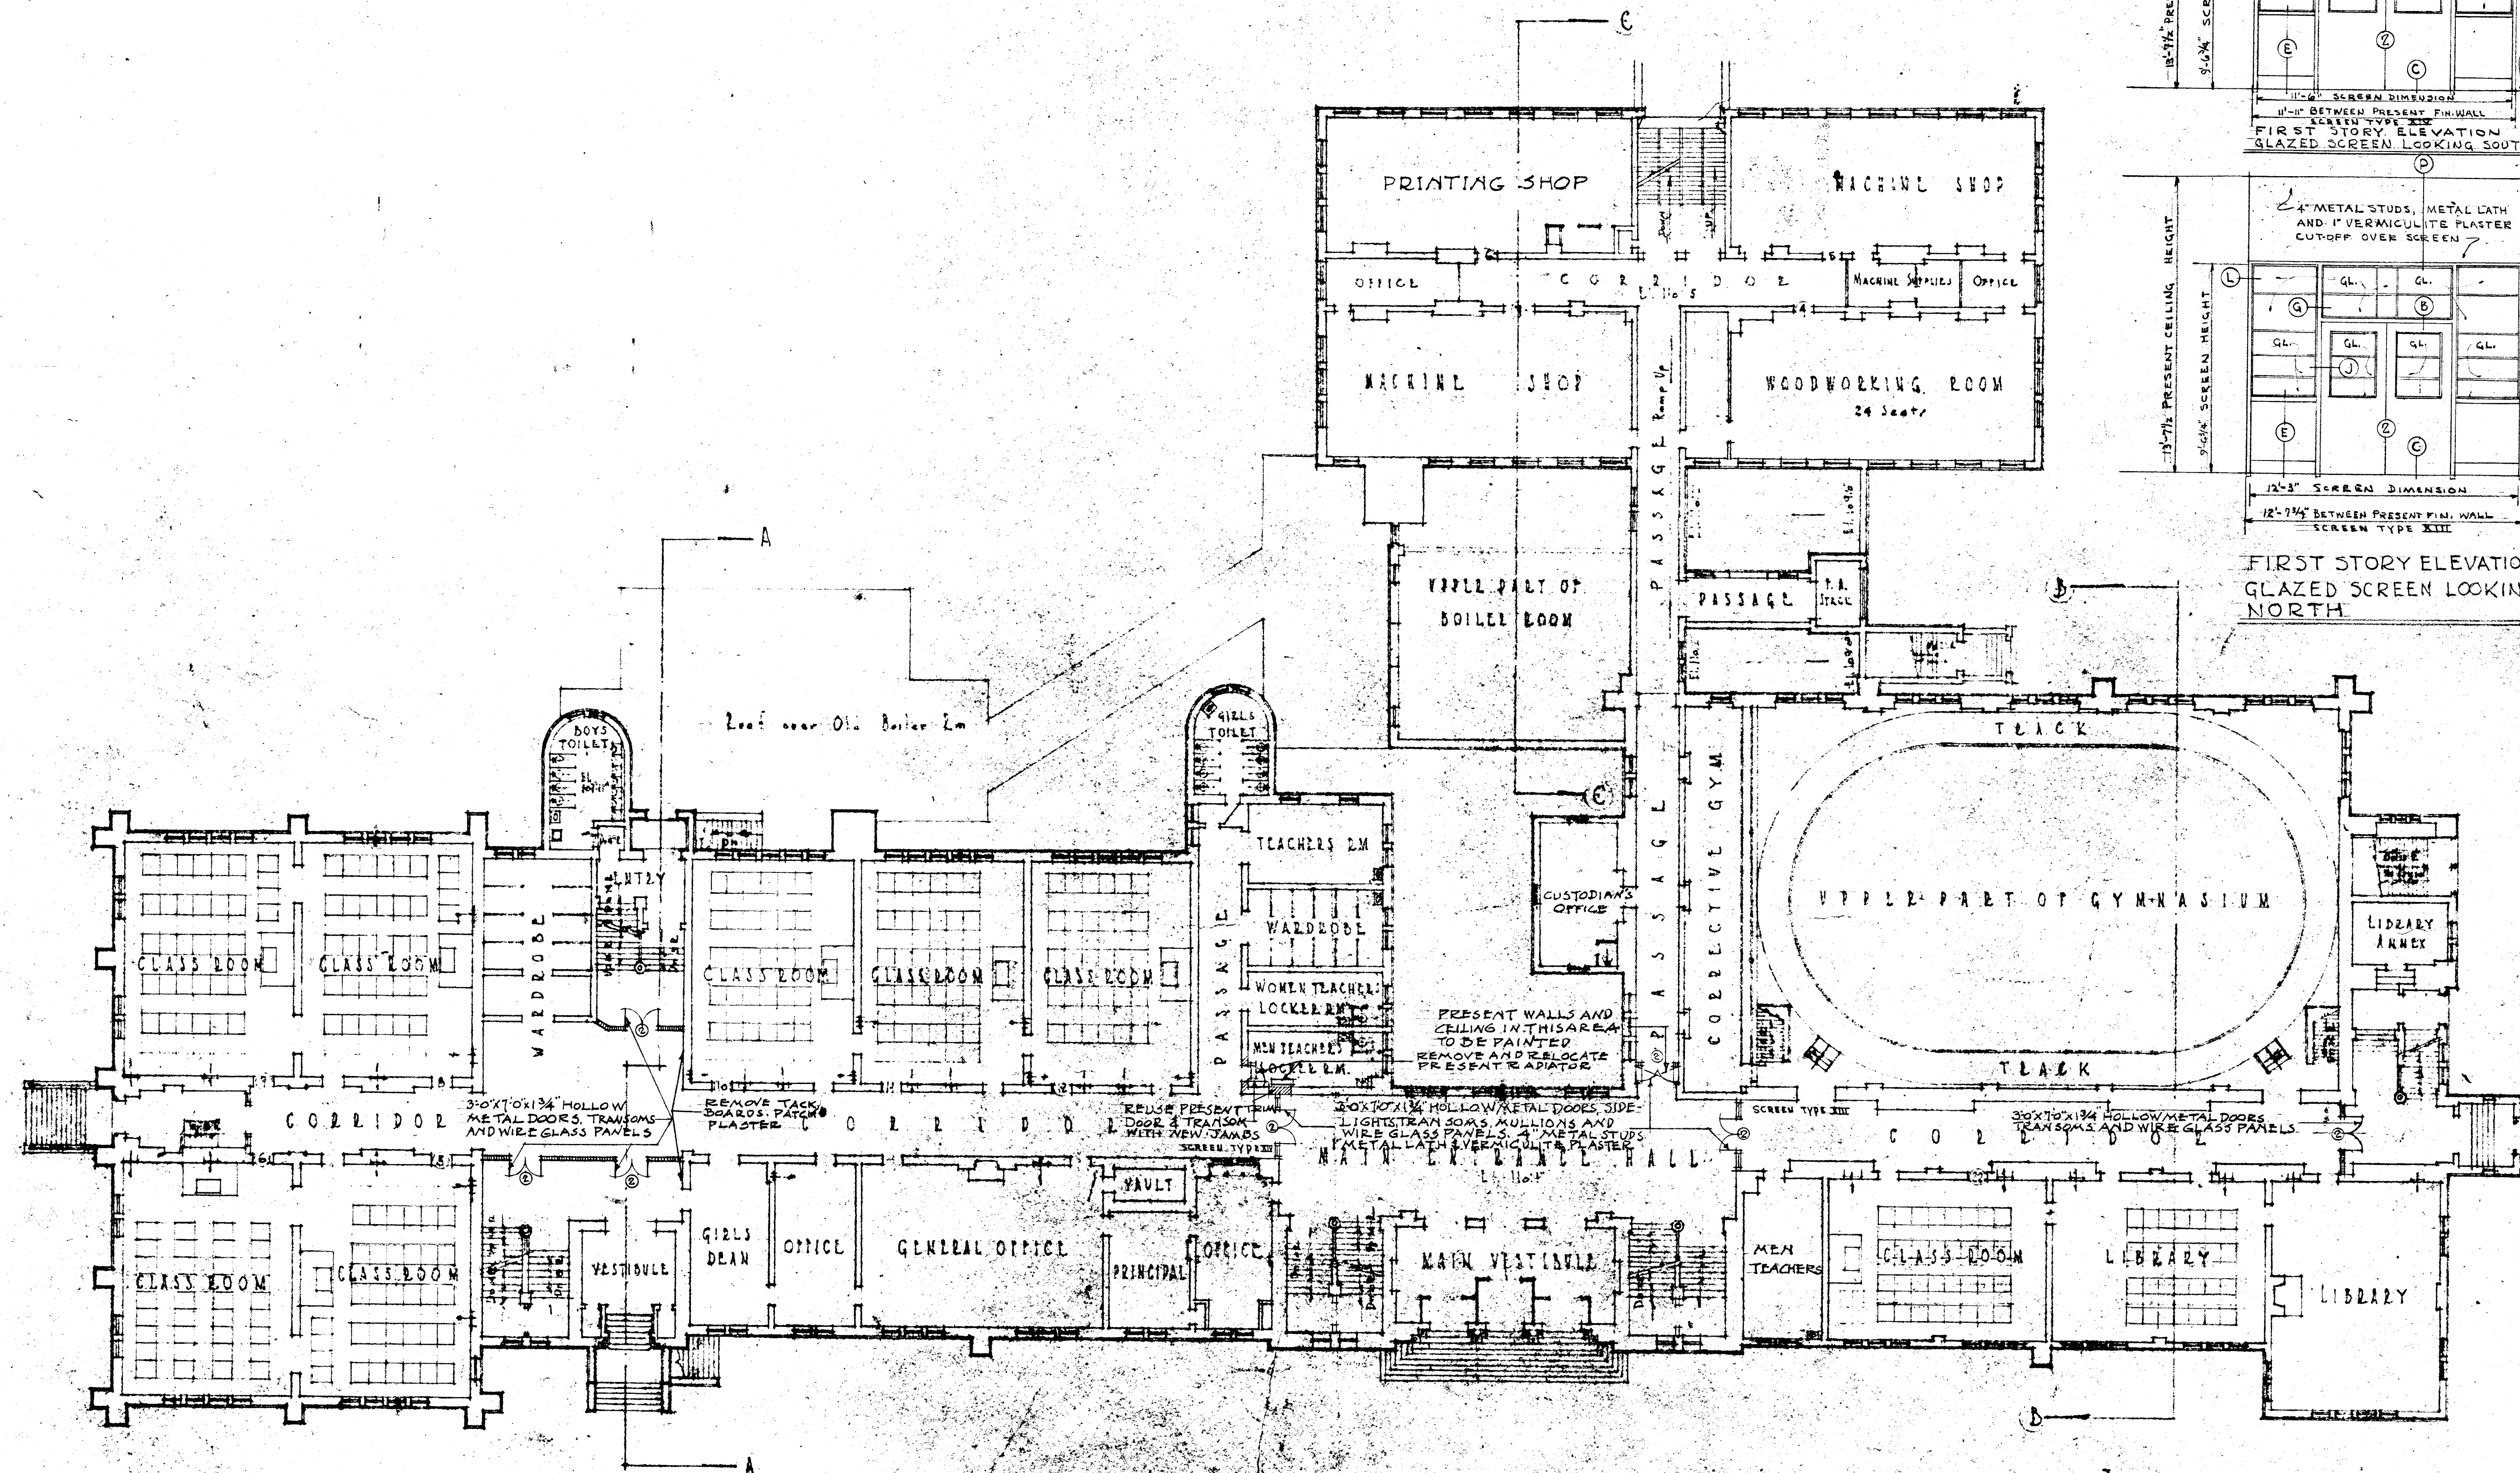




FIRST FLOOR PLAN

SCALE 1/16" = 1'-0"


VERIFY ALL DIMENSIONS AT THE JOB

NOTE: ELECTRIC WORK NOT INCLUDED IN THIS CONTRACT

VERIFY EXISTING CONDITIONS AND DIMENSIONS AT BUILDING

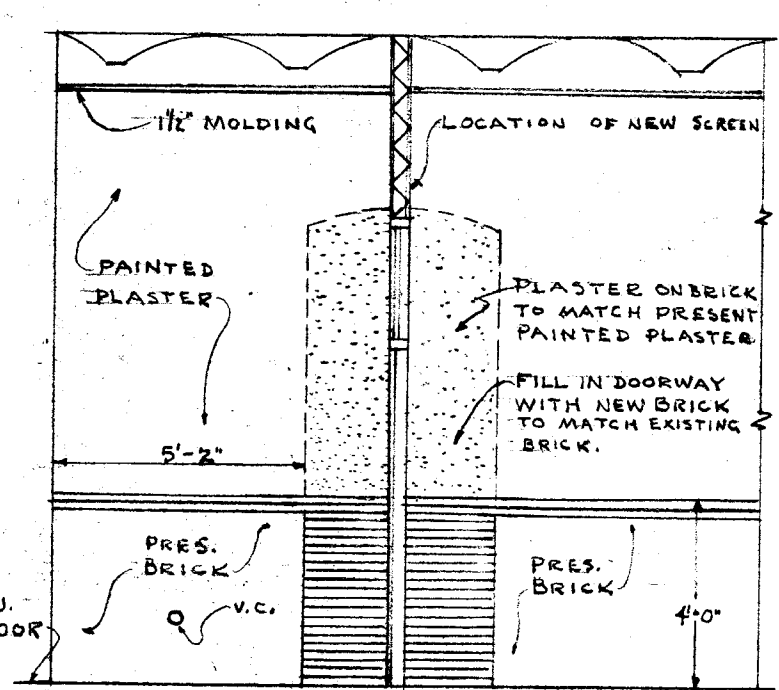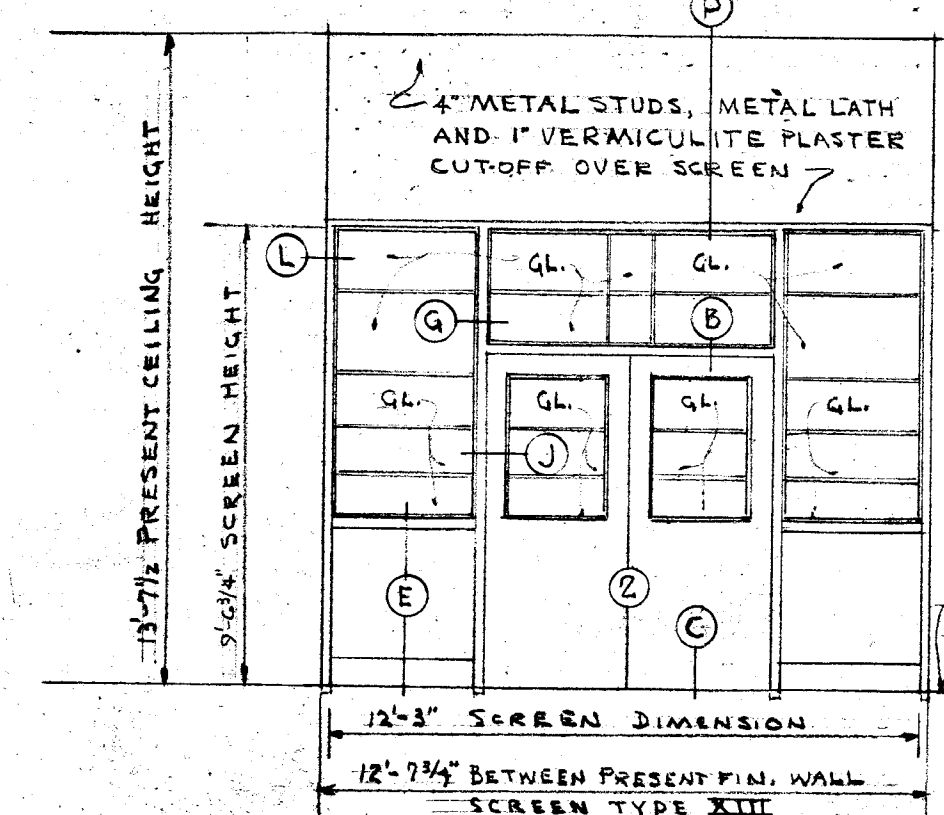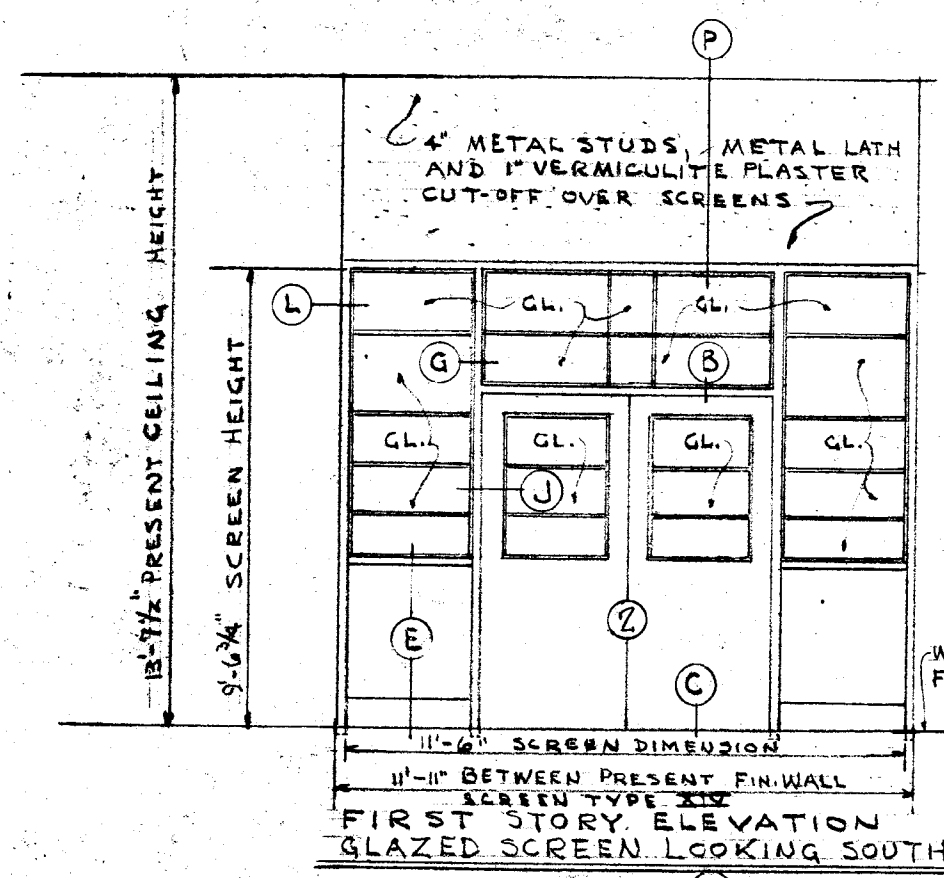

SECTION LOOKING WEST

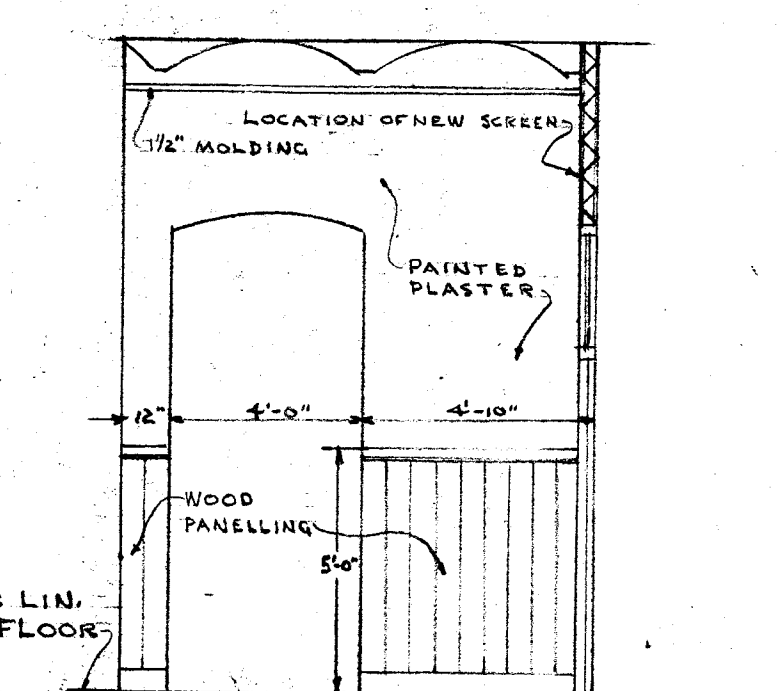


SECTION LOOKING EAST

DETAILS OF CORRIDOR CUT-OFF SCREEN. SEE SHEETS 2 AND 3 FOR FURTHER DETAILS FOR SCREENS WHICH DETAILS ARE TYPICAL.

NOTE: HOLLOW METAL SCREEN CONSTRUCTION TO GO DOWN THROUGH WOOD FLOOR AND SCREEDS AND FASTEN ONTO STRUCTURAL FLOOR SLAB.

NOTE: CONTRACTOR AND ALL SUB-CONTRACTORS ARE REQUIRED TO VERIFY ALL DIMENSIONS AND CONDITIONS AT THE JOB BEFORE COMMENCING ANY FABRICATION OR WORK.

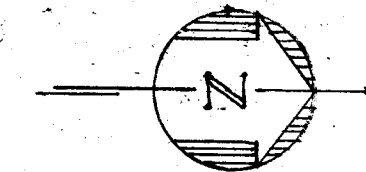

LEGEND

CITY OF HARTFORD, CONNECTICUT DEPARTMENT OF ENGINEERING		
ALTERATIONS HARTFORD PUBLIC HIGH SCHOOL 39 HOPKINS STREET HOPKINS ST BUILDING		
SUBMITTED By: <i>D. A. G.</i> DIVISION ENGINEER	RECOMMENDED By: <i>W. H. Dwyer</i> CITY ENGINEER	APPROVED By: <i>W. H. Dwyer</i> CITY ENGINEER
DESIGN D. A. G.	DRAWN D. A. G.	DAYBOOK NO. 09091 B
TRACED	CHECK	DATE: JANUARY 29, 1951