



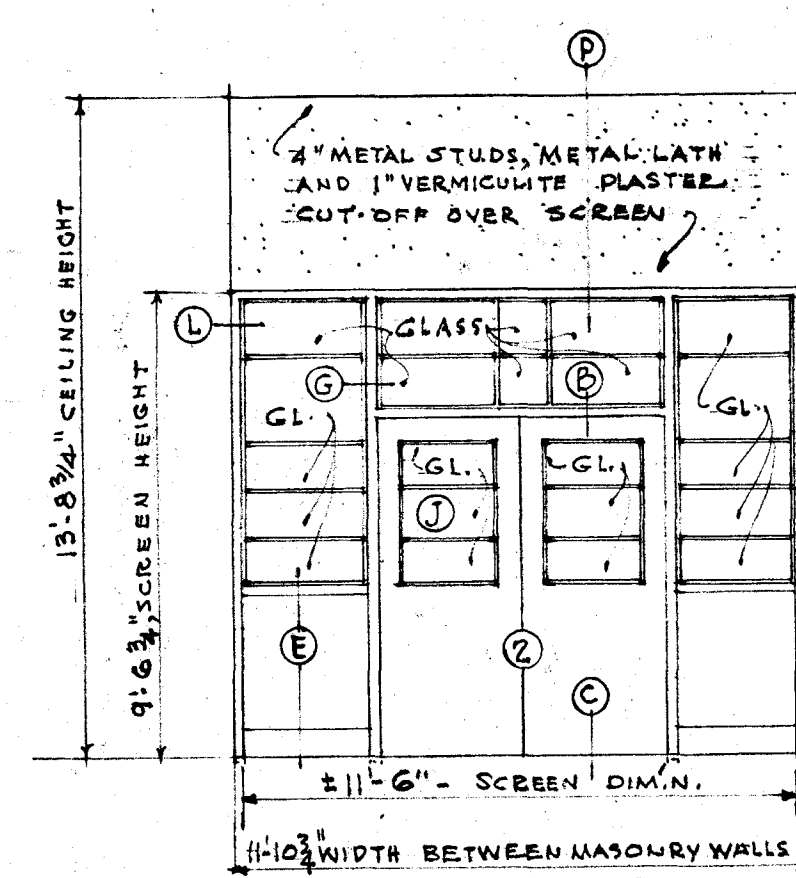

SECOND STORY ELEVATION
GLAZED SCREEN LOOKING SOUTH

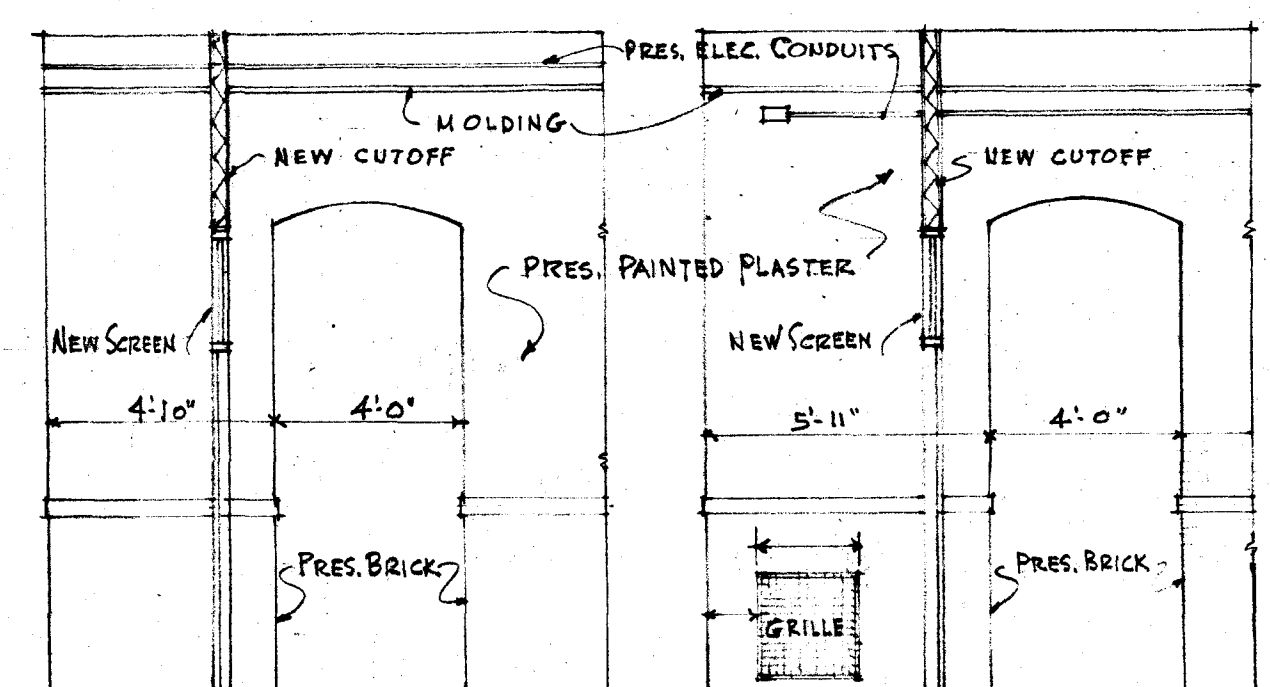


SECTION LOOKING WEST SECTION LOOKING EAST


DETAILS OF CORRIDOR CUT-OFF SCREEN
SEE SHEETS 9 AND 10 FOR FURTHER DETAILS
FOR SCREENS WHICH DETAILS ARE TYPICAL.
Scale 1/4"=1'-0"

NOTE: CONTRACTOR AND ALL SUB-CONTRACTORS ARE REQUIRED TO VERIFY ALL DIMENSIONS & CONDITIONS AT THE JOB BEFORE COMMENCING ANY FABRICATION OR WORK.
NOTE: HOLLOW METAL SCREEN CONSTRUCTION TO GO DOWN THROUGH WOOD FLOOR AND SCREEDS AND FASTEN ONTO STRUCTURAL FLOOR SLAB.


NOTE: METAL STUDS TO BE SECURELY FASTENED TO PRESENT CONSTRUCTION AT CEILING, FLOOR, AND SIDES OF OPENINGS.

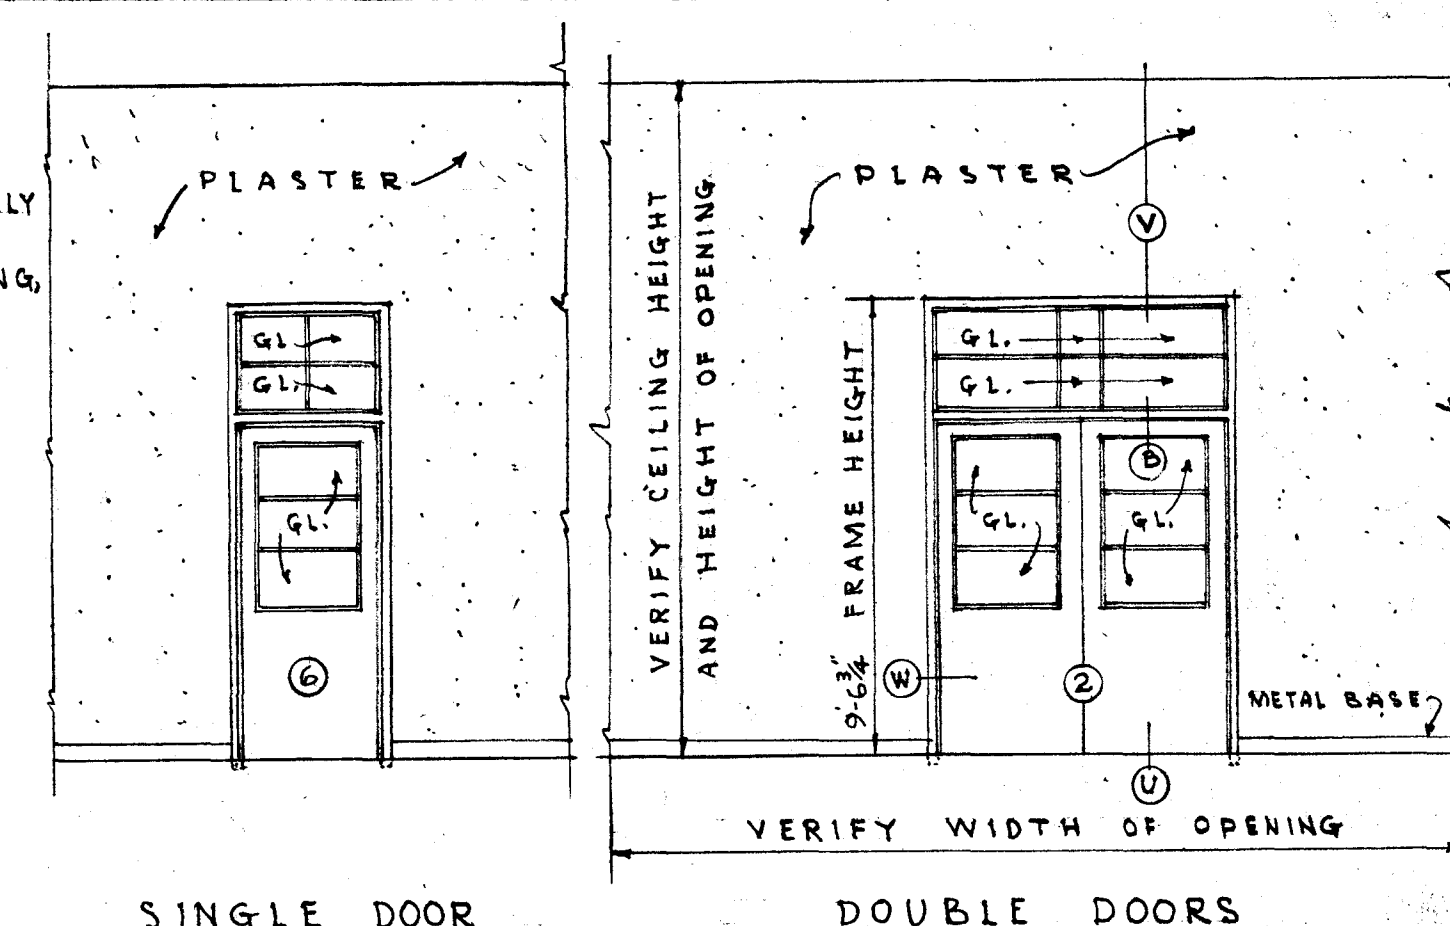


ELEVATION OF DOORS IN METAL STUDDED PARTITION

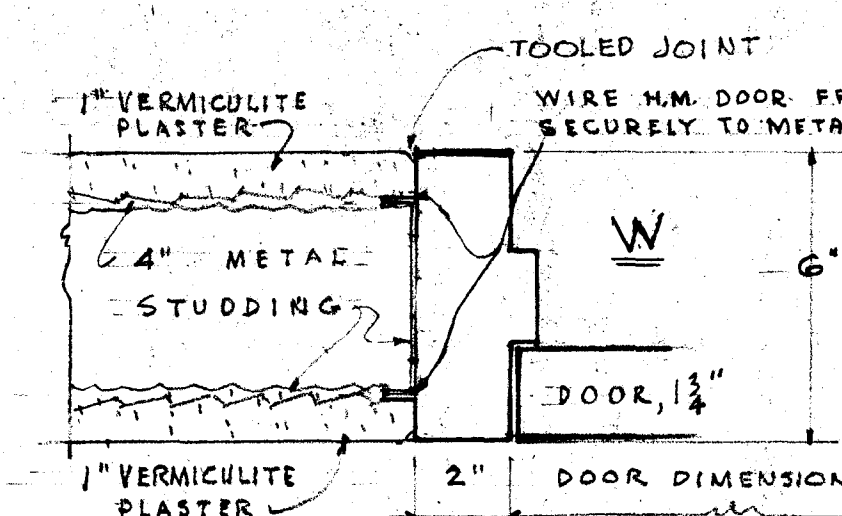

TYPICAL JAMB SECTION
DOOR FRAME IN METAL STUDDED PARTITIONS, PLASTERED BOTH SIDES
Scale 3/8"=1'-0"

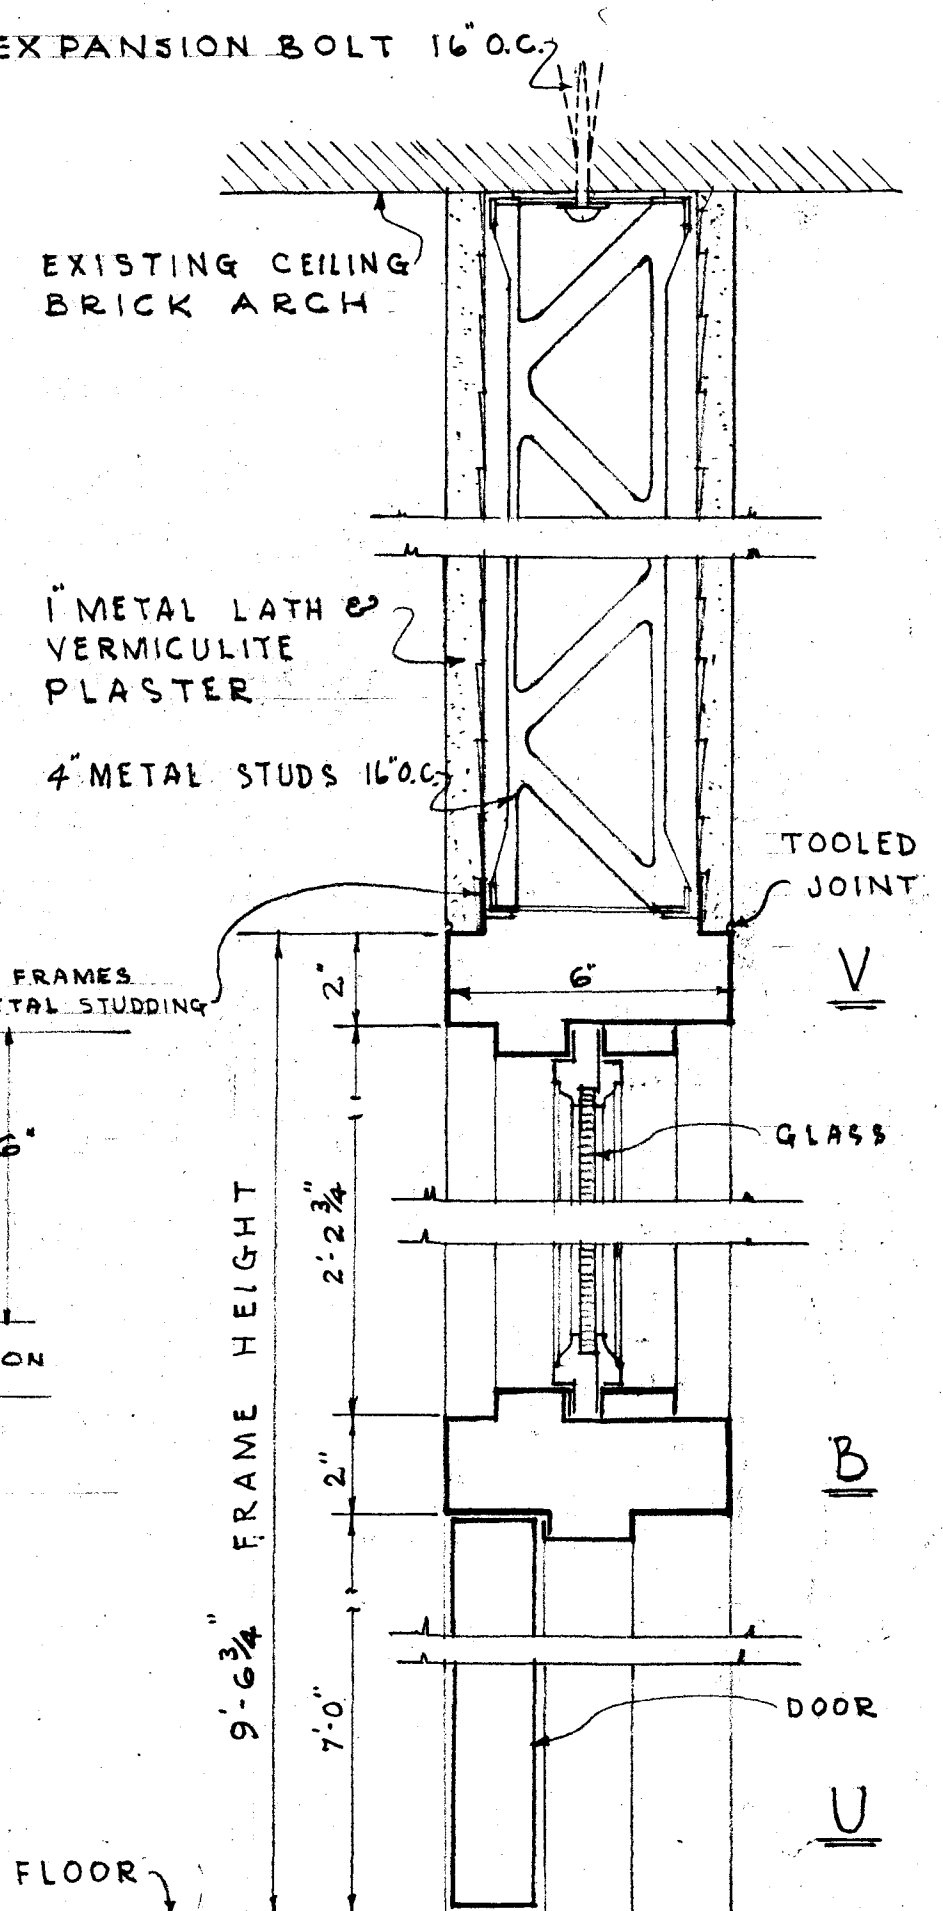

TYPICAL VERTICAL SECTION
DOOR FRAME IN METAL STUDDED PARTITIONS, PLASTERED BOTH SIDES
Scale 3/8"=1'-0"

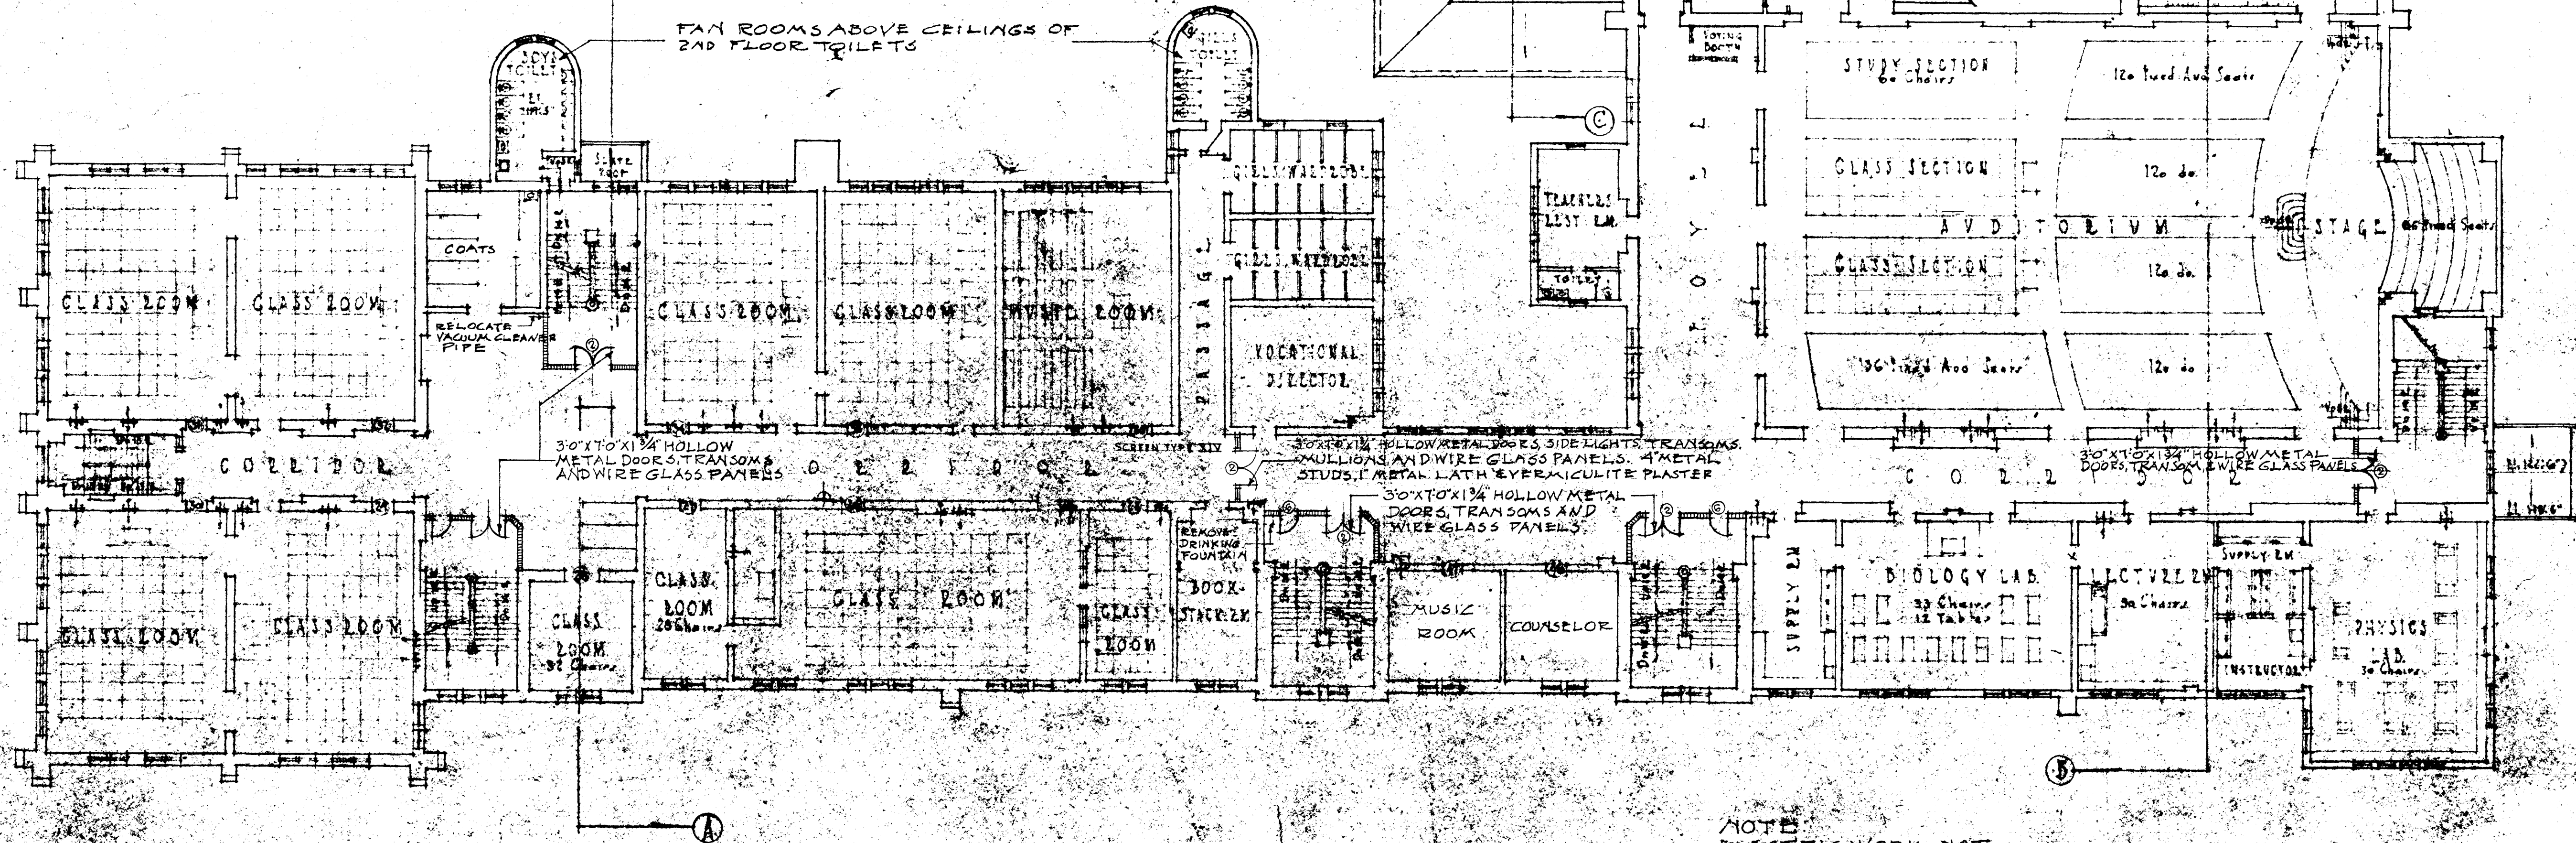

SECOND FLOOR PLAN
SCALE 1/8"=1'-0"

NOTE: ELECTRIC WORK NOT INCLUDED IN THIS CONTRACT

VERIFY ALL DIMENSIONS AT THE JOB

LEGEND
4" METAL STUDS 16" O.C. 1" METAL LATH AND VERMICULITE PLASTER

CITY OF HARTFORD, CONNECTICUT DEPARTMENT OF ENGINEERING		
ALTERATIONS HARTFORD PUBLIC HIGH SCHOOL 39 HOPKINS STREET HOPKINS ST. BUILDING		
SUBMITTED By: [Signature] DIVISION ENGINEER	RECOMMENDED By: [Signature] ASST. CITY ENG.	APPROVED By: [Signature] CITY ENGINEER
DESIGNED By: [Signature]	DRAWN By: [Signature]	DATE JANUARY 29, 1951