


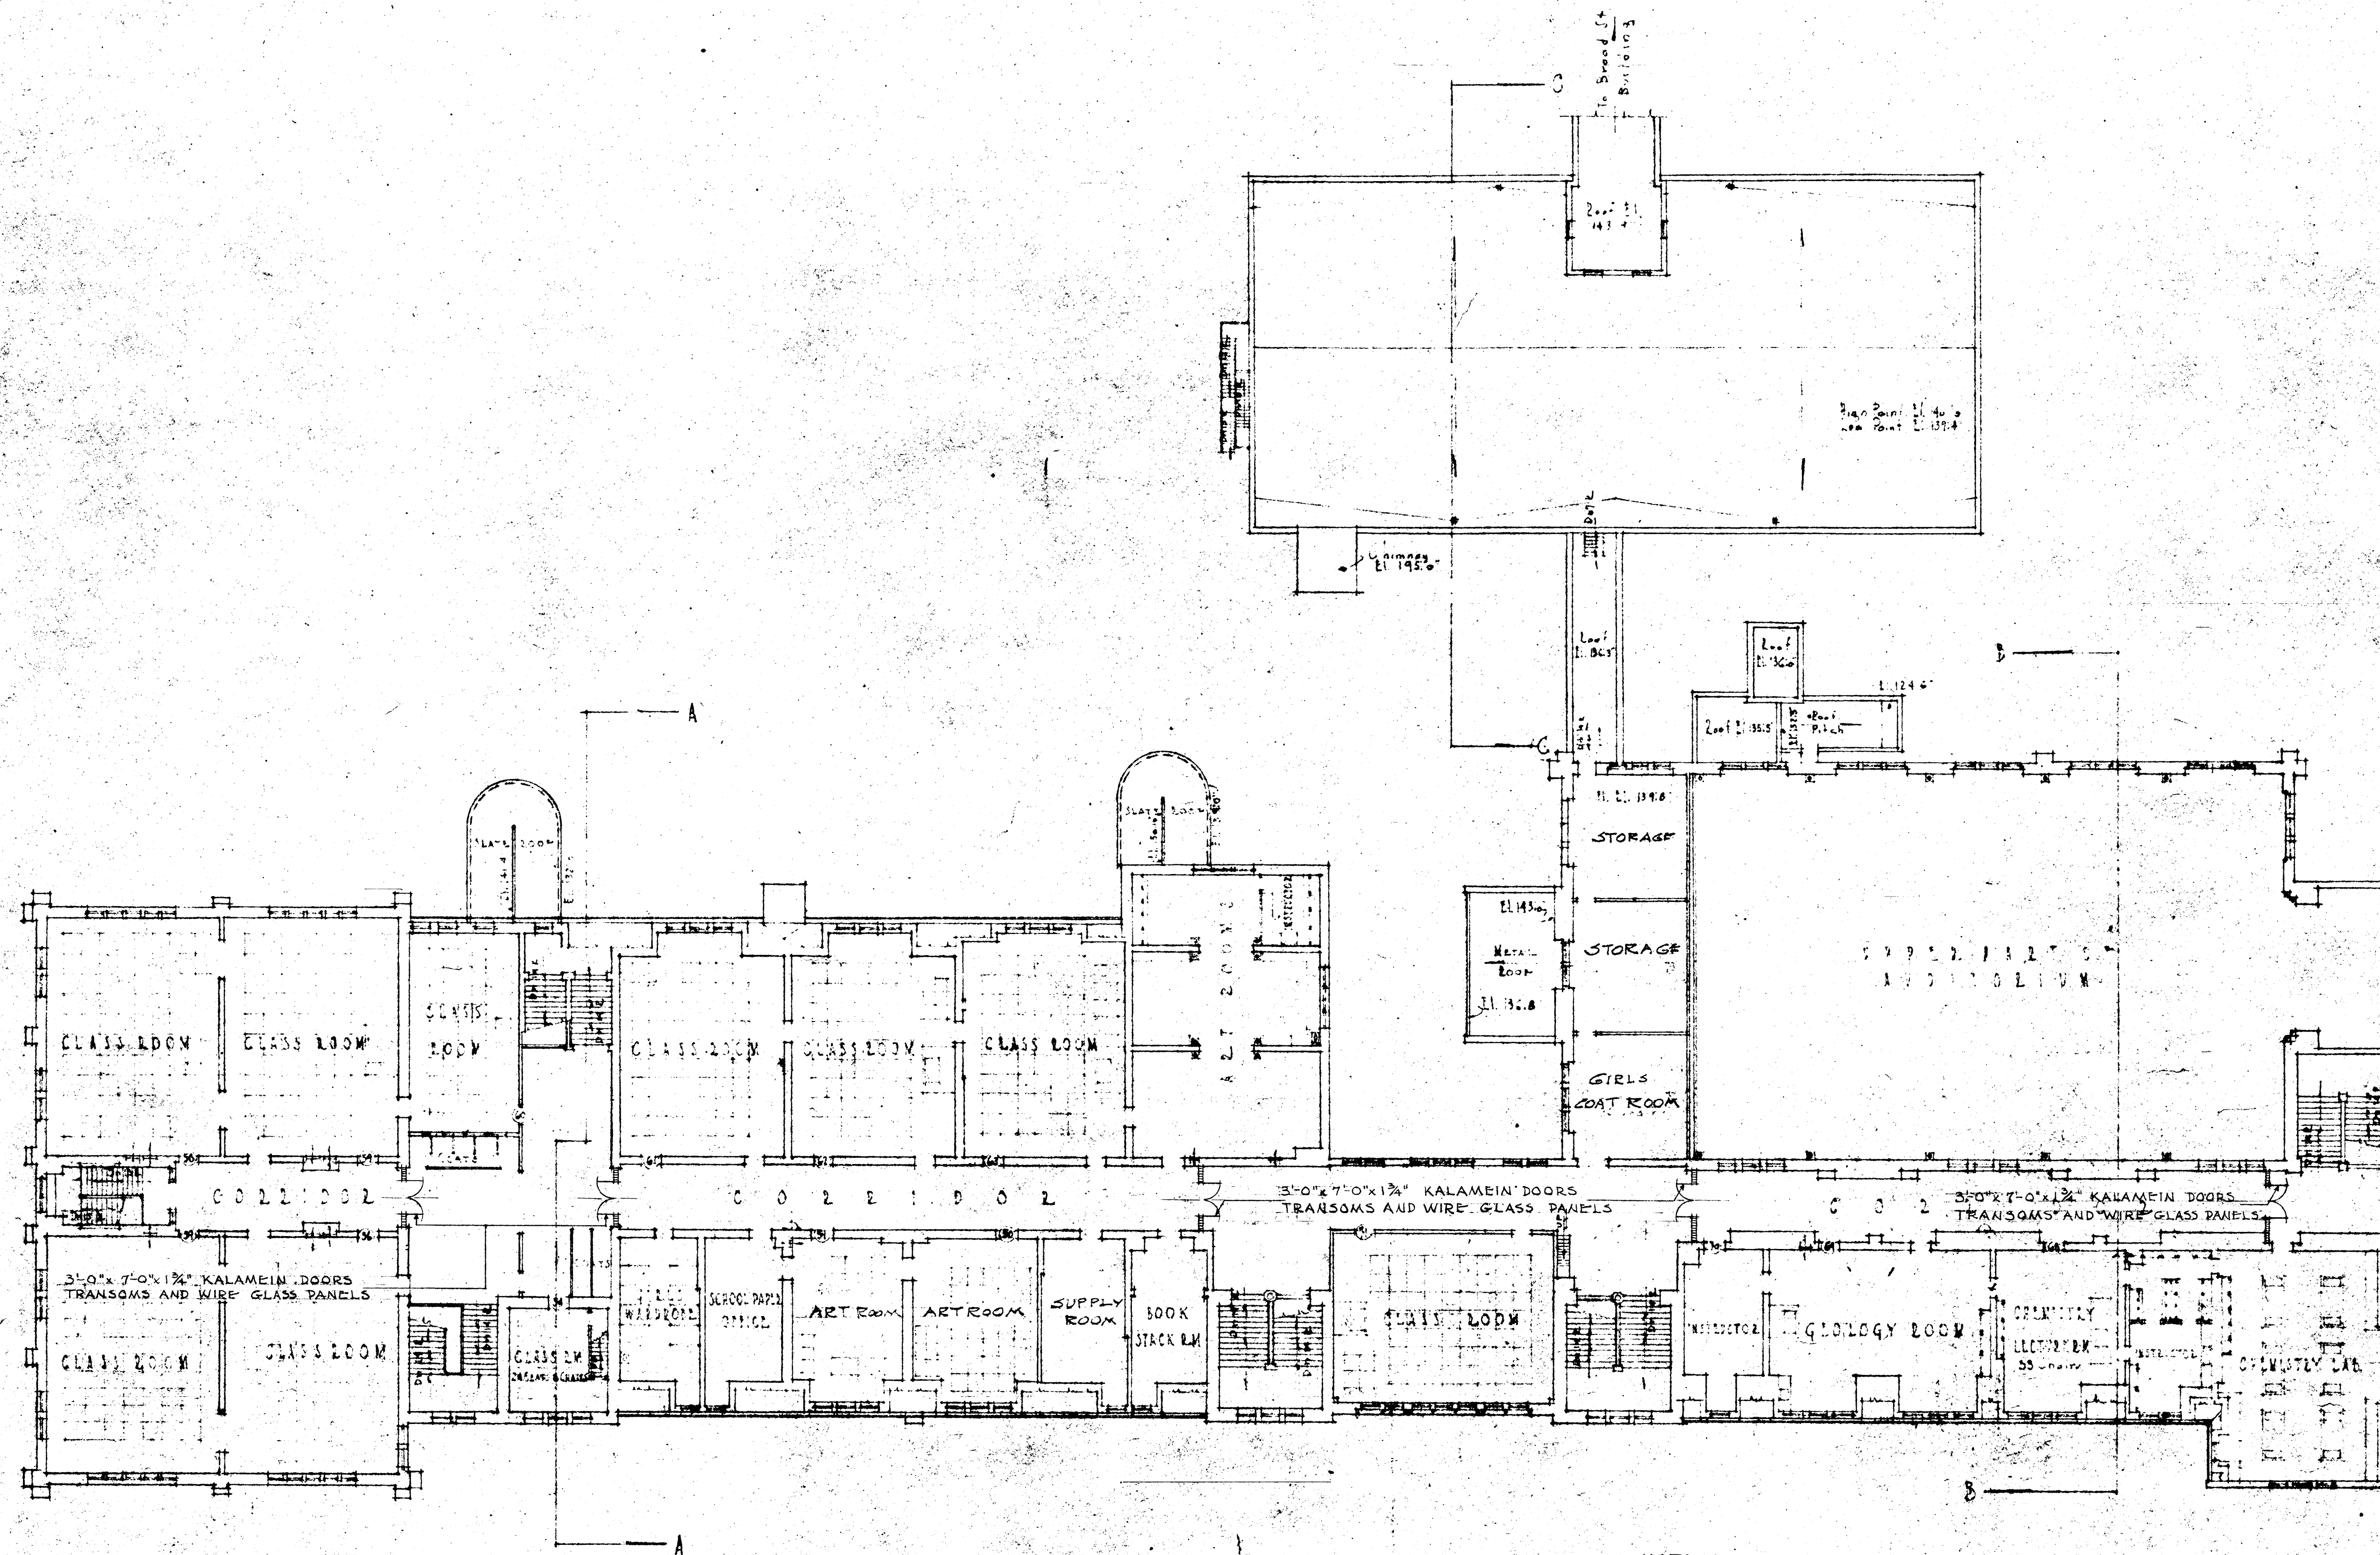

LEGEND
 2x6 STUDS 12" O.C. 1/2" SHEETROCK
 AND 3/8" STONE WALLBOARD
 WAINSCOTING

REVISED
 THIRD FLOOR PLAN
 SCALE 1/8"=1'-0"

NOTE:
 ELECTRIC WORK NOT
 INCLUDED IN THIS CONTRACT

VERIFY EXISTING
 CONDITIONS AND
 DIMENSIONS AT
 BUILDING

CITY OF HARTFORD, CONNECTICUT DEPARTMENT OF ENGINEERING		
ALTERATIONS HARTFORD PUBLIC HIGH SCHOOL 39 HOPKINS STREET HOPKINS ST. BUILDING		
SUBMITTED BY DIVISION ENGINEER	RECOMMENDED BY CITY ENGINEER	APPROVED BY CITY ENGINEER
DESIGN DRAWN TRACED	DATE MARCH 21-1951	DATE MARCH 30-1950

SHEET
4