


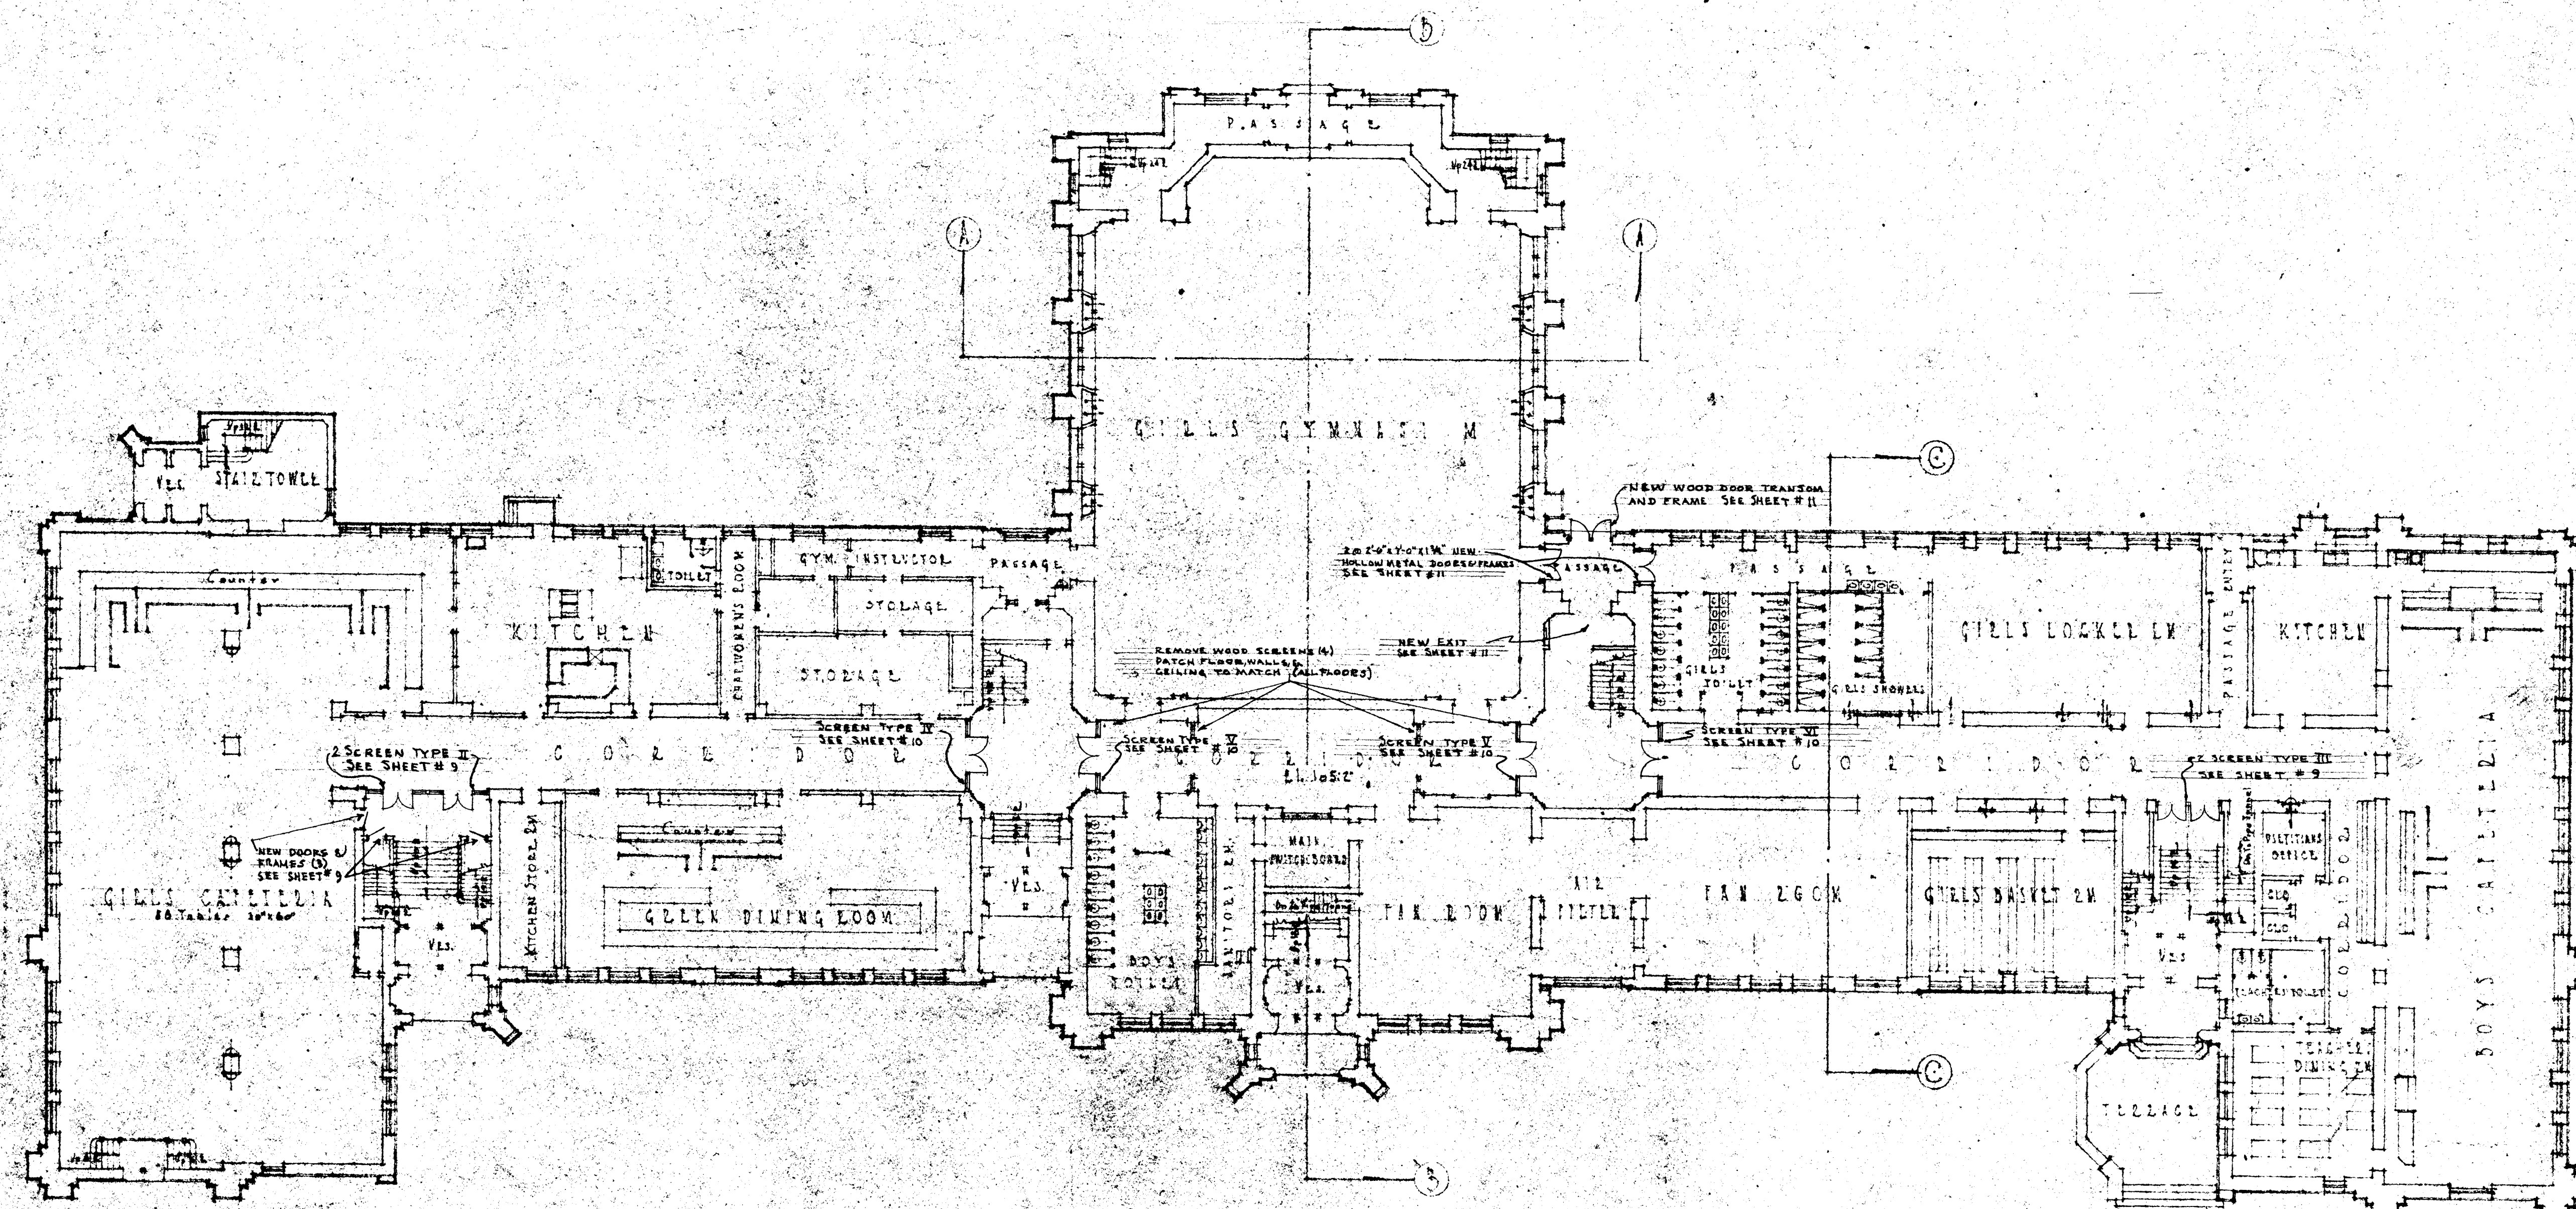

BASINMENT FLOOR PLAN
SCALE 1/4" = 1'-0"

VERIFY EXISTING
CONDITIONS AND
DIMENSIONS AT
BUILDING

CITY OF HARTFORD, CONNECTICUT DEPARTMENT OF ENGINEERING			
ALTERATIONS HARTFORD PUBLIC HIGH SCHOOL 170 BROAD STREET BROAD ST. BUILDING			
SUBMITTED Daniel Casella DIVISION ENGINEER	RECOMMENDED Wm. J. W. Sullivan ASST. CITY ENG.	APPROVED [Signature] CITY ENGINEER	
DESIGN	DRAWN M.R.K.	DAYBOOK NO. 09097 E	
TRACED	CHECK D.A.G.	DATE JANUARY 29, 1951	