


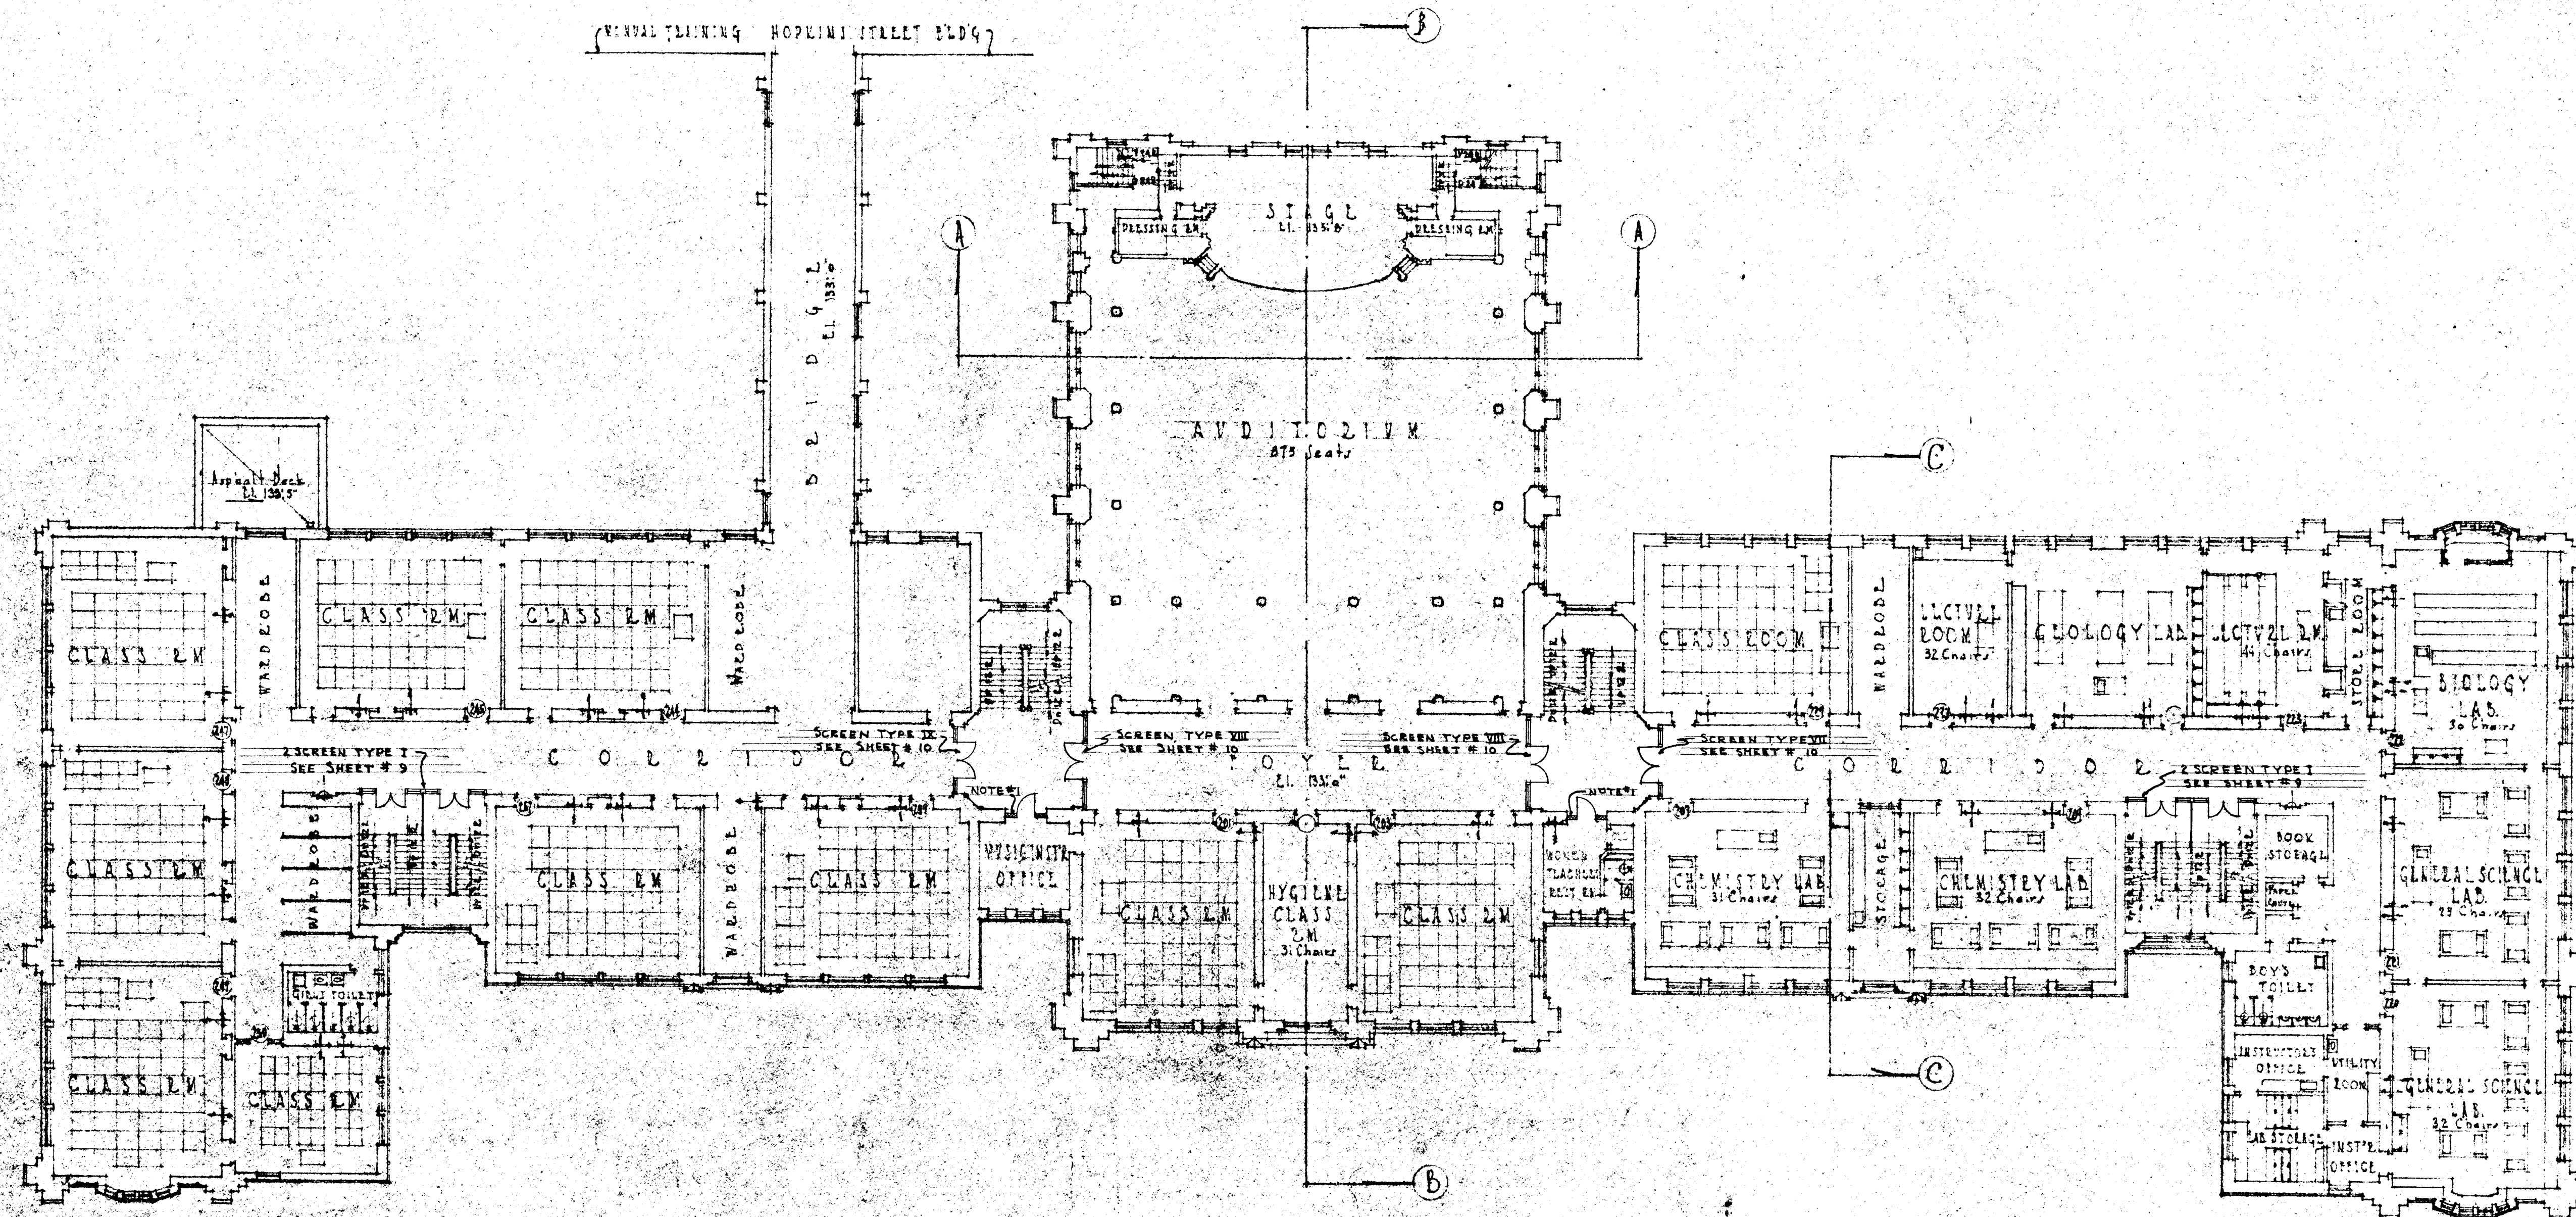

SECOND FLOOR PLAN

NOTE #1
 2'-0" X 7'-0" X 1/4" HOLLOW METAL DOOR & FRAME
 3" GYPSUM BLOCK PARTITION-SEE SHEET #11
 SCALE 1/4" = 1'-0"

EXISTING
 CONDITIONS AND
 DIMENSIONS AT
 BUILDING

CITY OF HARTFORD CONNECTICUT DEPARTMENT OF ENGINEERING			
ALTERATIONS			
HARTFORD PUBLIC HIGH SCHOOL			
170 BROAD STREET			
BROAD ST. BUILDING			
SUBMITTED	RECOMMENDED	APPROVED	
David P. Tarrill	William W. Kelley	John A. Skiff	
DIVISION	ENGINEER	ARCHT	INSPECTION
DESIGN	DRAWN	DATE	BOOK NO.
THICK	CHECK	DATE	