


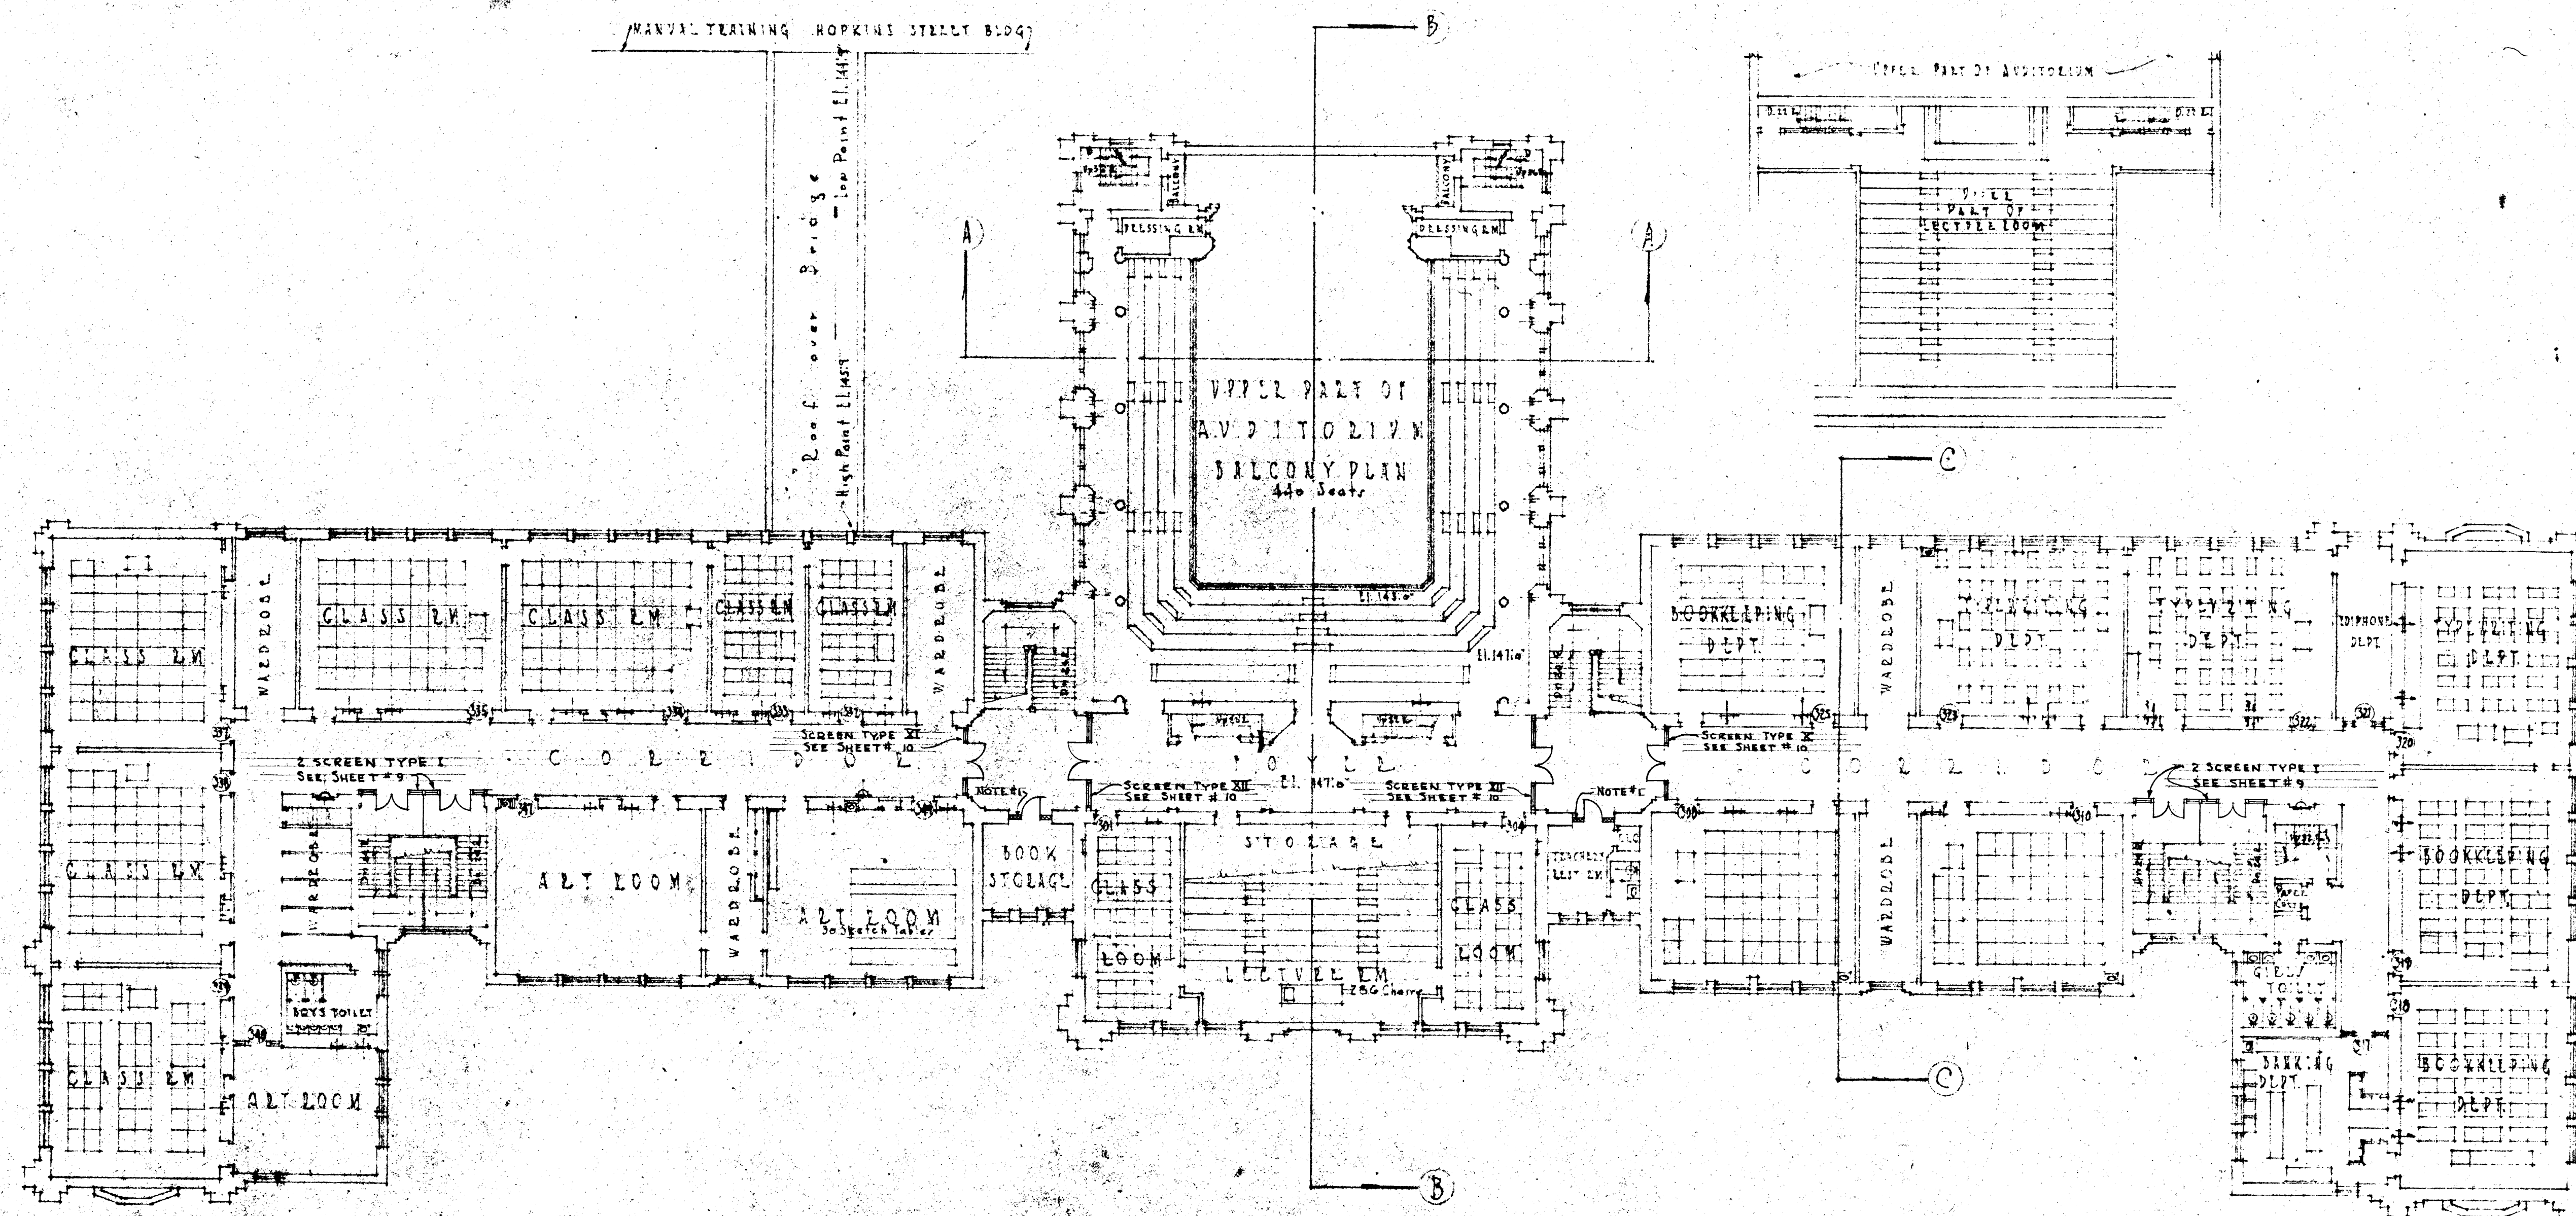

THIRD FLOOR PLAN

NOTE #1
 3'-0" X 7'-0" X 1 1/2" HOLLOW METAL DOOR & FRAME
 3" GYPSUM BLOCK PARTITION-SEE SHEET #11

SCALE 1/16" = 1'-0"

VERIFY EXISTING
 CONDITIONS AND
 DIMENSIONS AT
 BUILDING

CITY OF HARTFORD, CONNECTICUT DEPARTMENT OF ENGINEERING			
ALTERATIONS HARTFORD PUBLIC HIGH SCHOOL 170 BROAD STREET BROAD ST. BUILDING			
SUBMITTED	RECOMMENDED	APPROVED	
<i>Charles P. Tassell</i>	<i>Wm. H. Sullivan</i>	<i>Ed. J. Sullivan</i>	
DIVISION ENGINEER	ASST. CITY ENGINEER	CITY ENGINEER	
DESIGN	DRAWN M.E.K.	DA 300K NO. 0497 H.	
TRACER	CHECK D.A.G.	DATE JANUARY 29, 1951	

SHEET
8.