



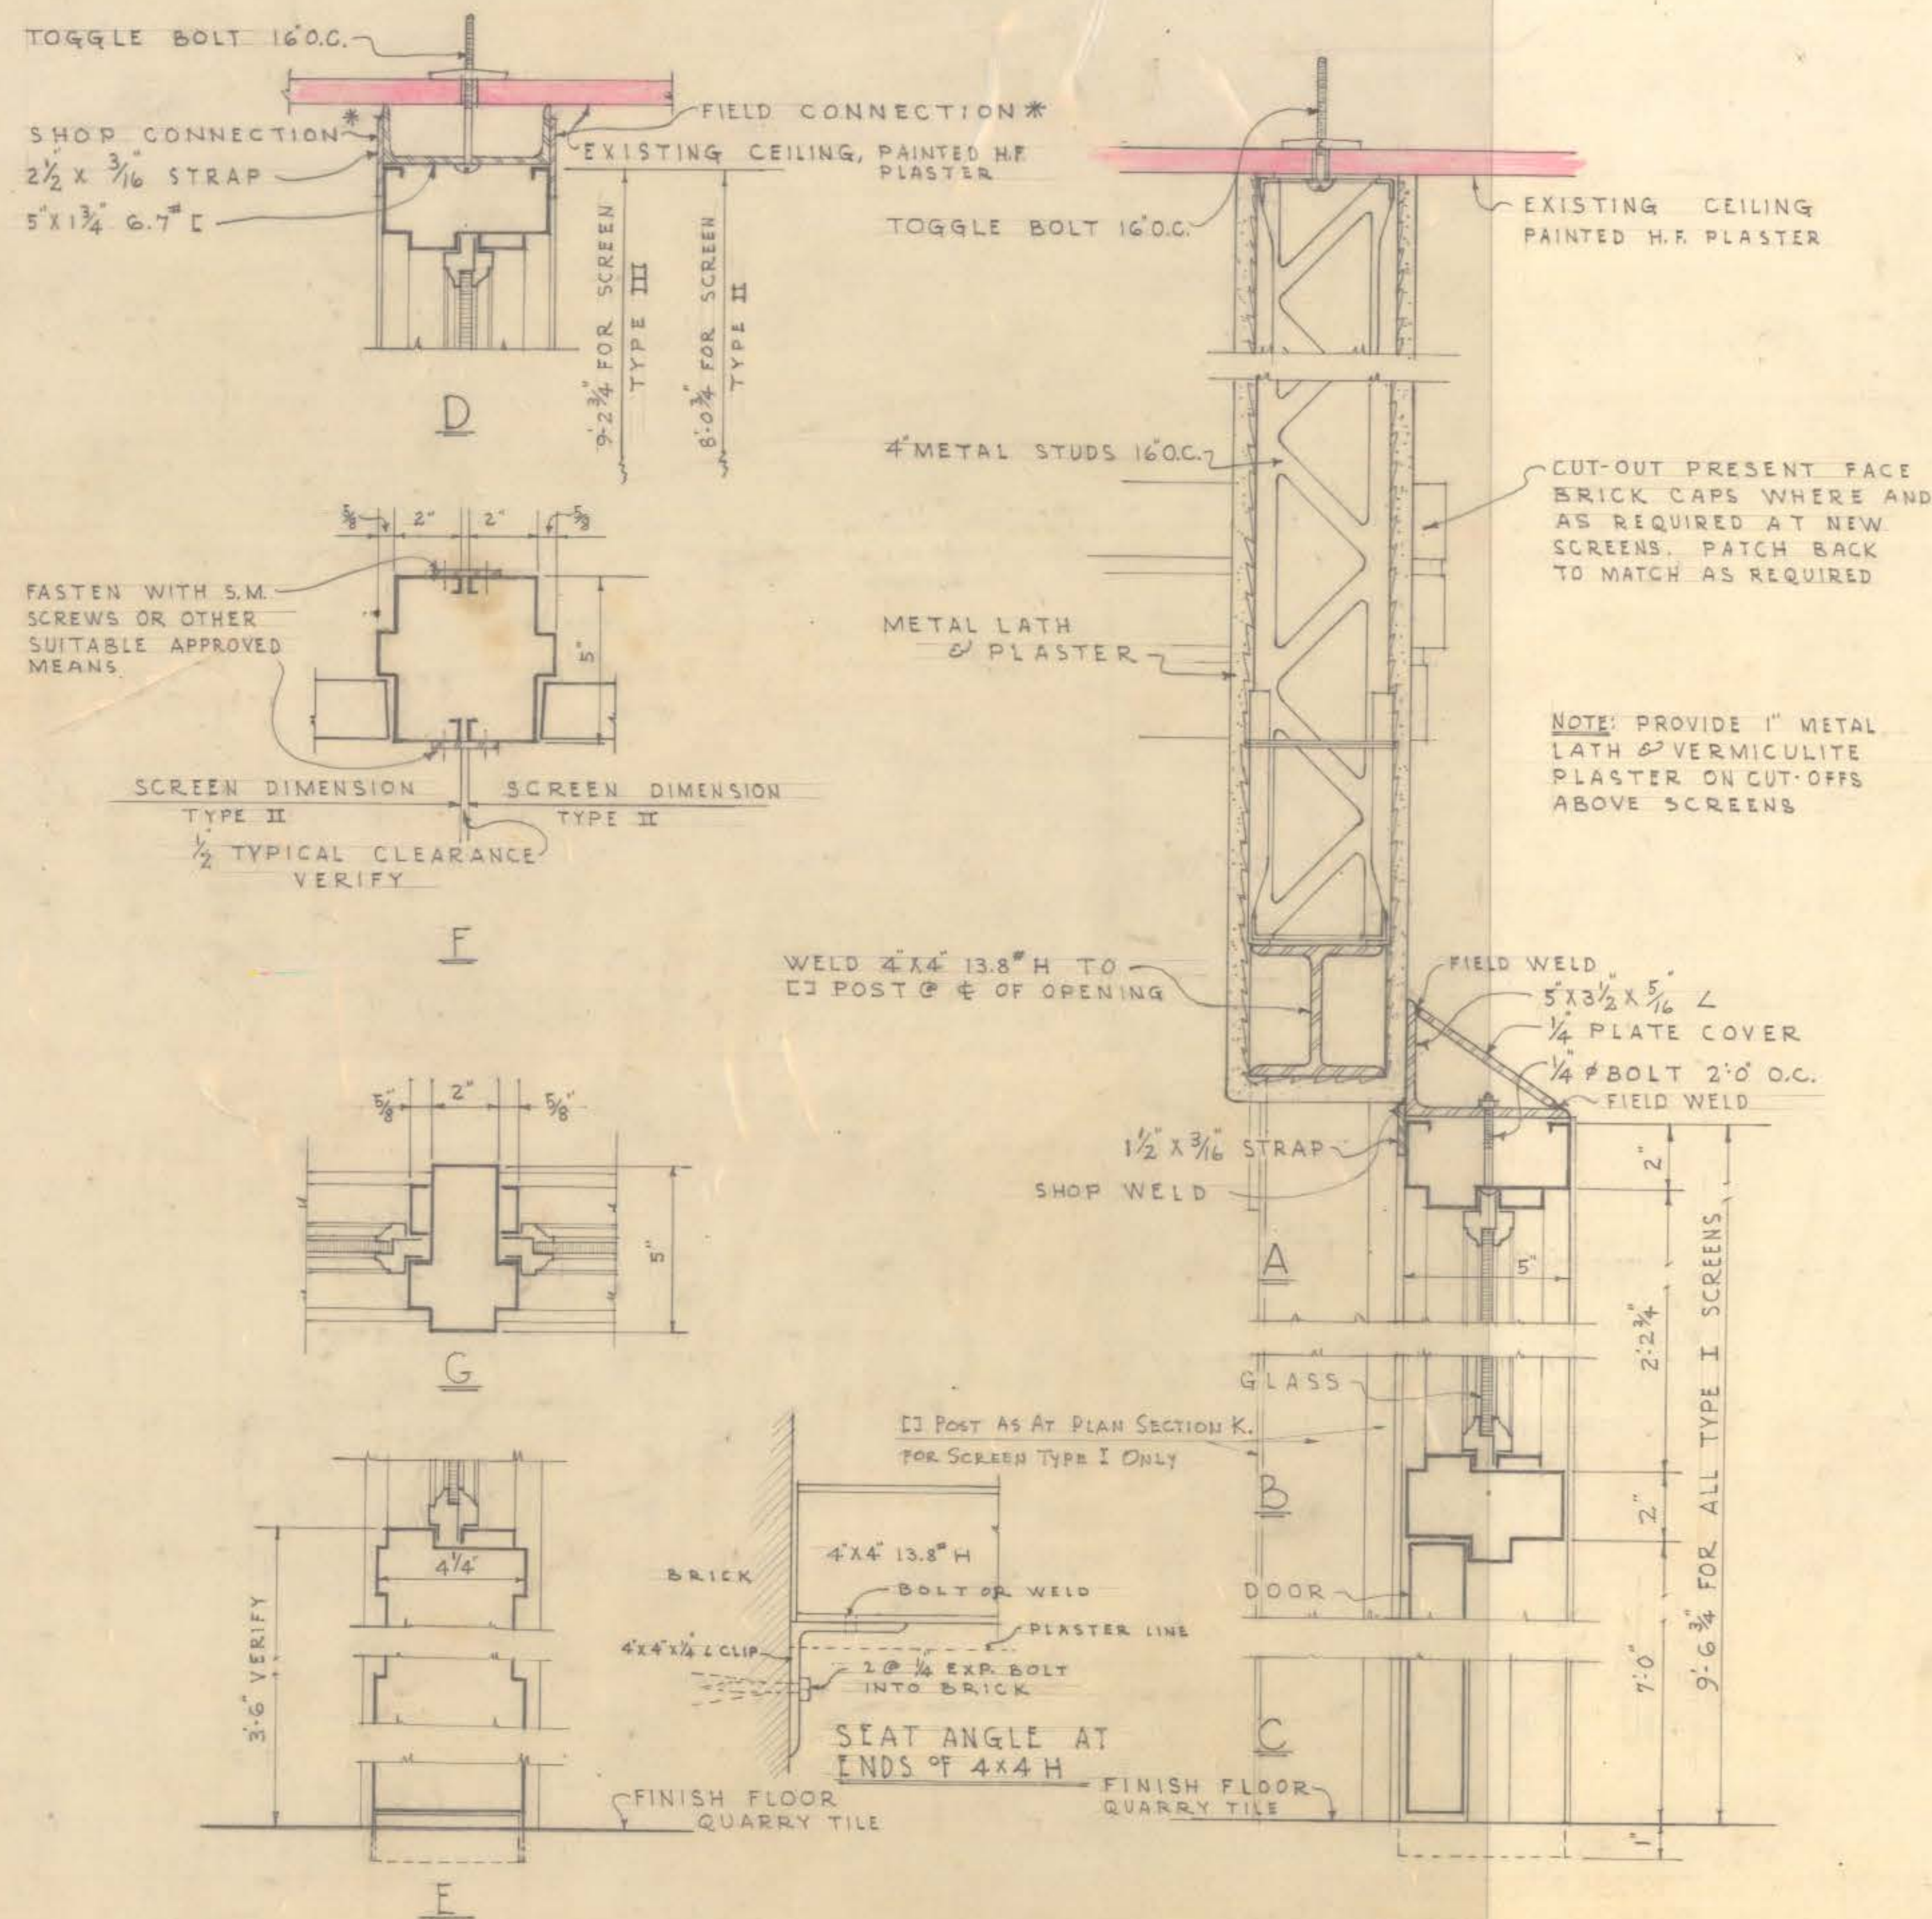


FRAME AND DOOR DETAILS


* DRILL, TAP, AND SCREW STRAP TO CHANNELS @ 12" O.C. MAX. SPACING.

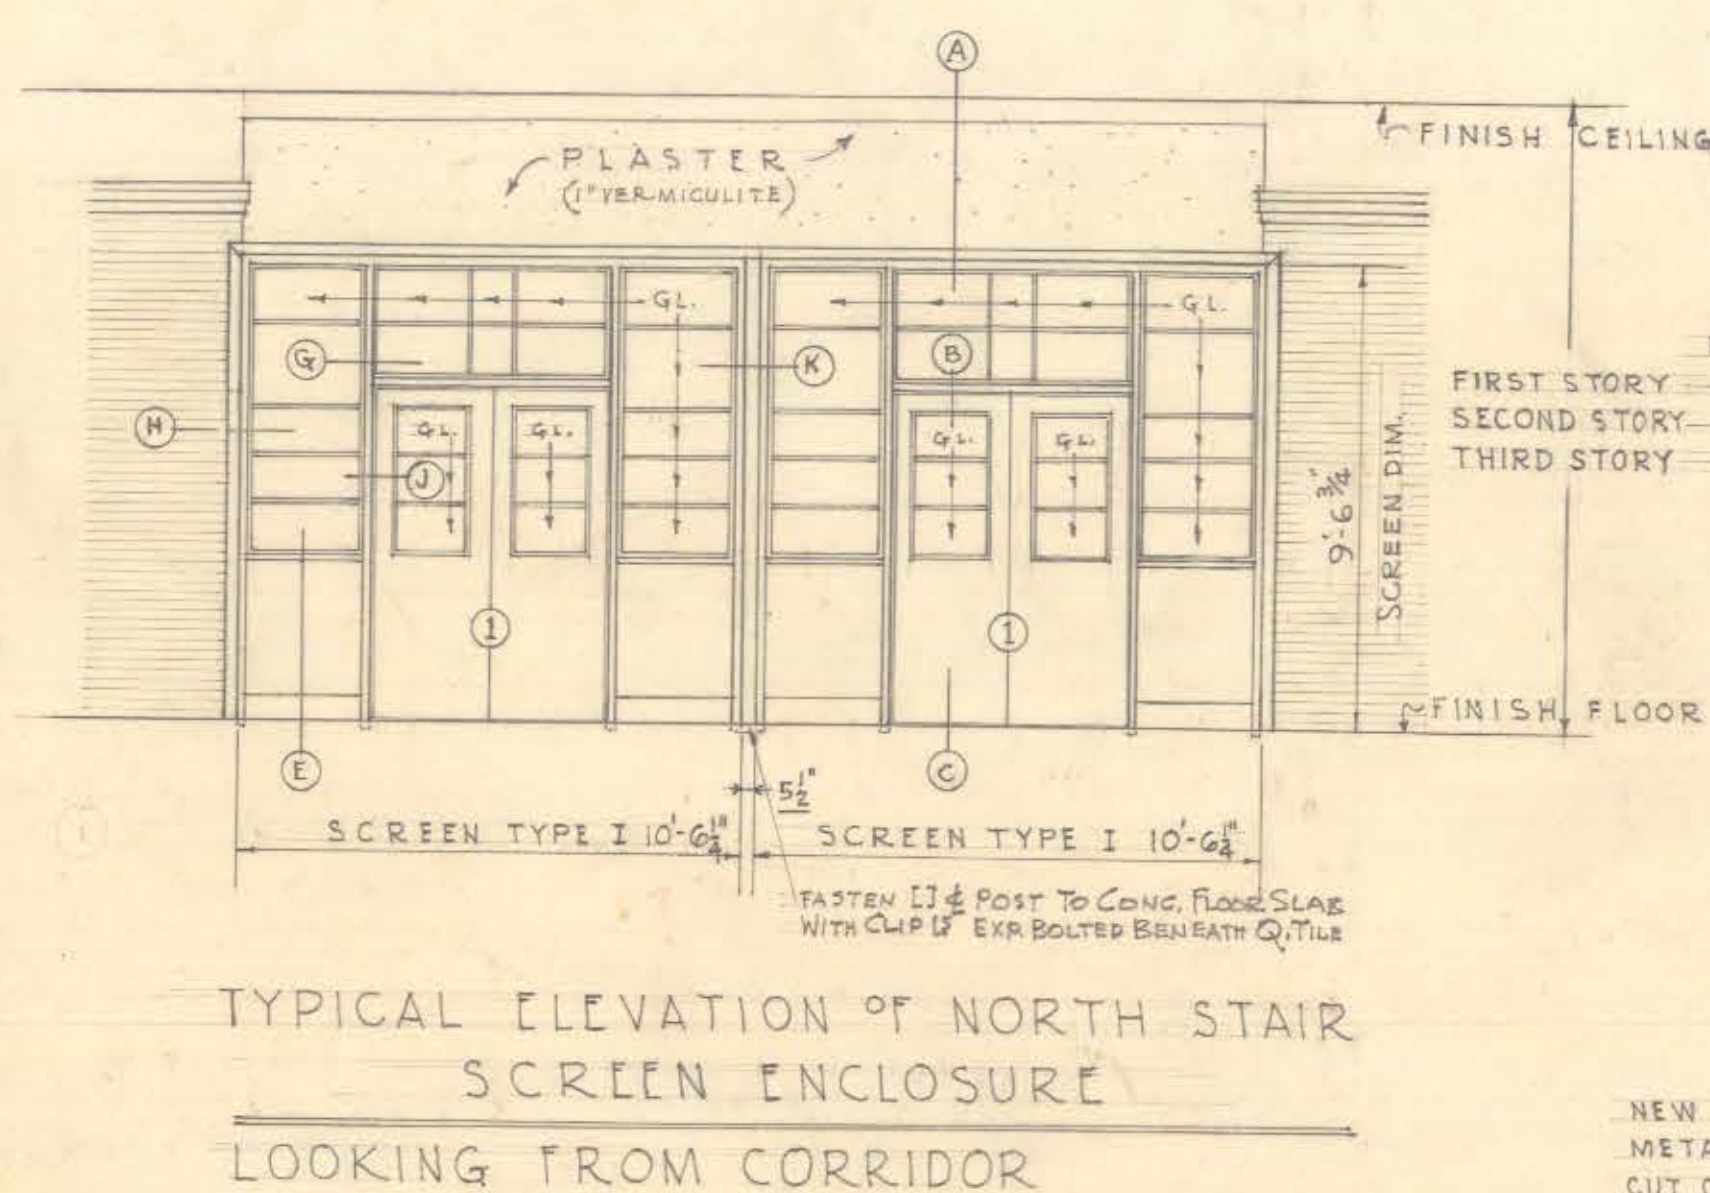

TYPICAL ELEVATION OF NORTH STAIR SCREEN ENCLOSURE
LOOKING FROM CORRIDOR

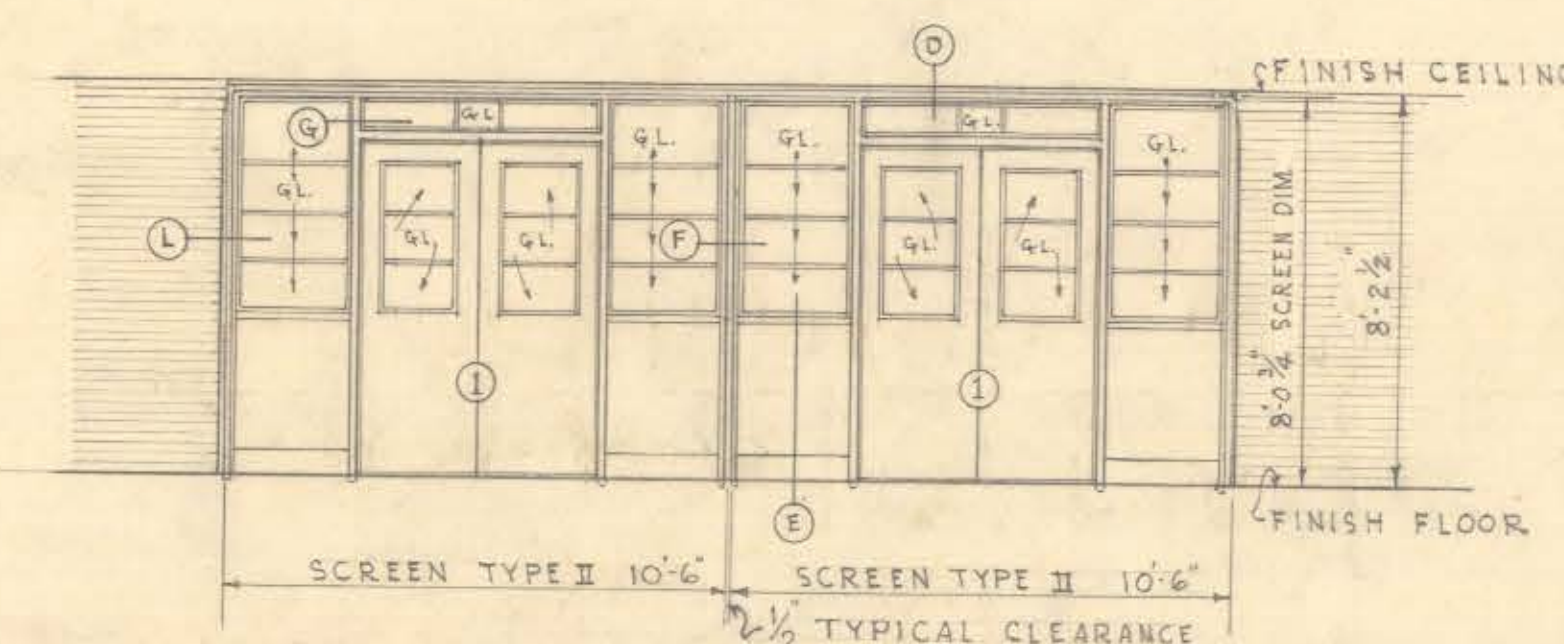

ELEVATION OF SCREEN ENCLOSURE
NORTH STAIR B'SMT.
LOOKING FROM CORRIDOR

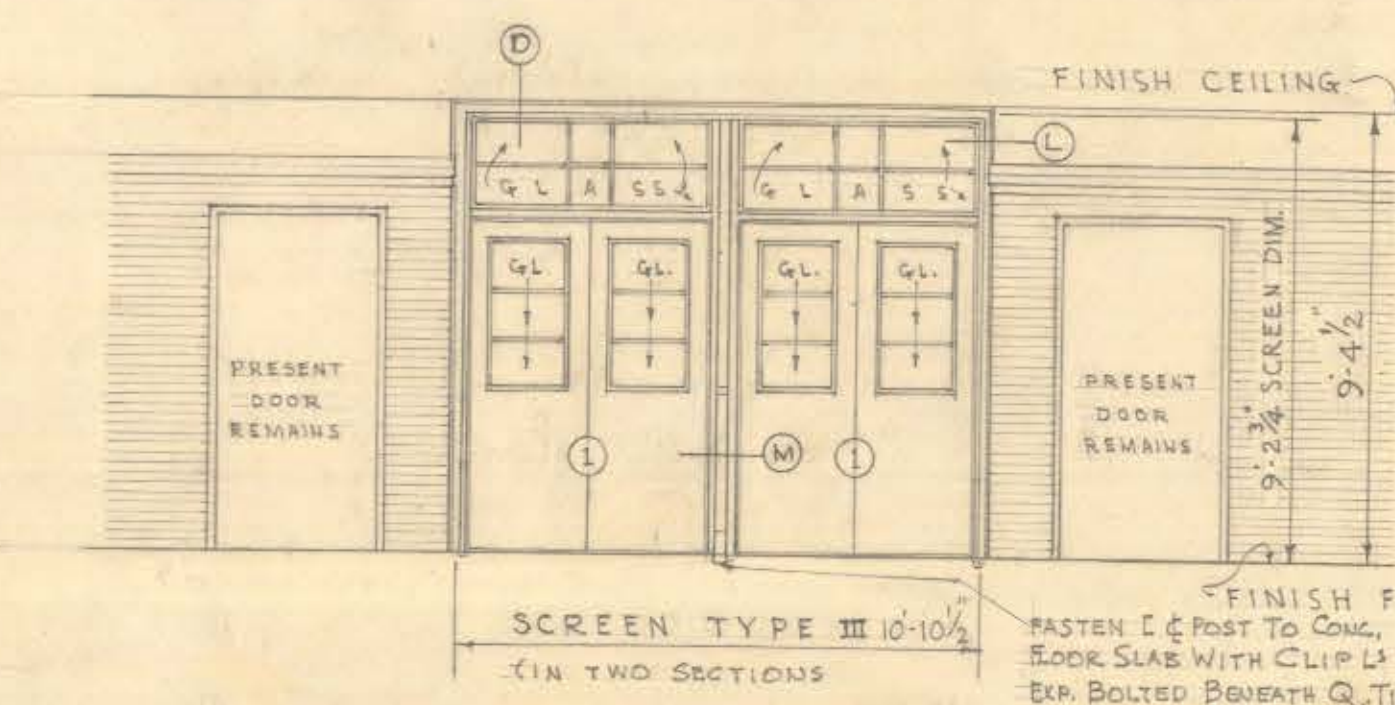


ELEVATION OF SCREEN ENCLOSURE
SOUTH STAIR B'SMT. LOOKING WEST
LOOKING FROM CORRIDOR

NOTE:
ALL GLASS IN SCREENS AND DOORS
TO BE 1/4 WIRE GLASS
SEE SPECIFICATIONS.

SCREEN SCHEDULE				
TYPE	I	II	III	
NO. REQ'D	2	1	1	BASMENT
	4			FIRST STORY
	4			SECOND STORY
	4			THIRD STORY
TOTAL	12	2	1	


VERIFY ALL DIMENSIONS AT THE JOB

	NORTH STAIR	SOUTH STAIR
FIRST STORY	13'-2"	12'-0"
SECOND STORY	13'-2"	12'-0"
THIRD STORY	11'-10"	11'-10"

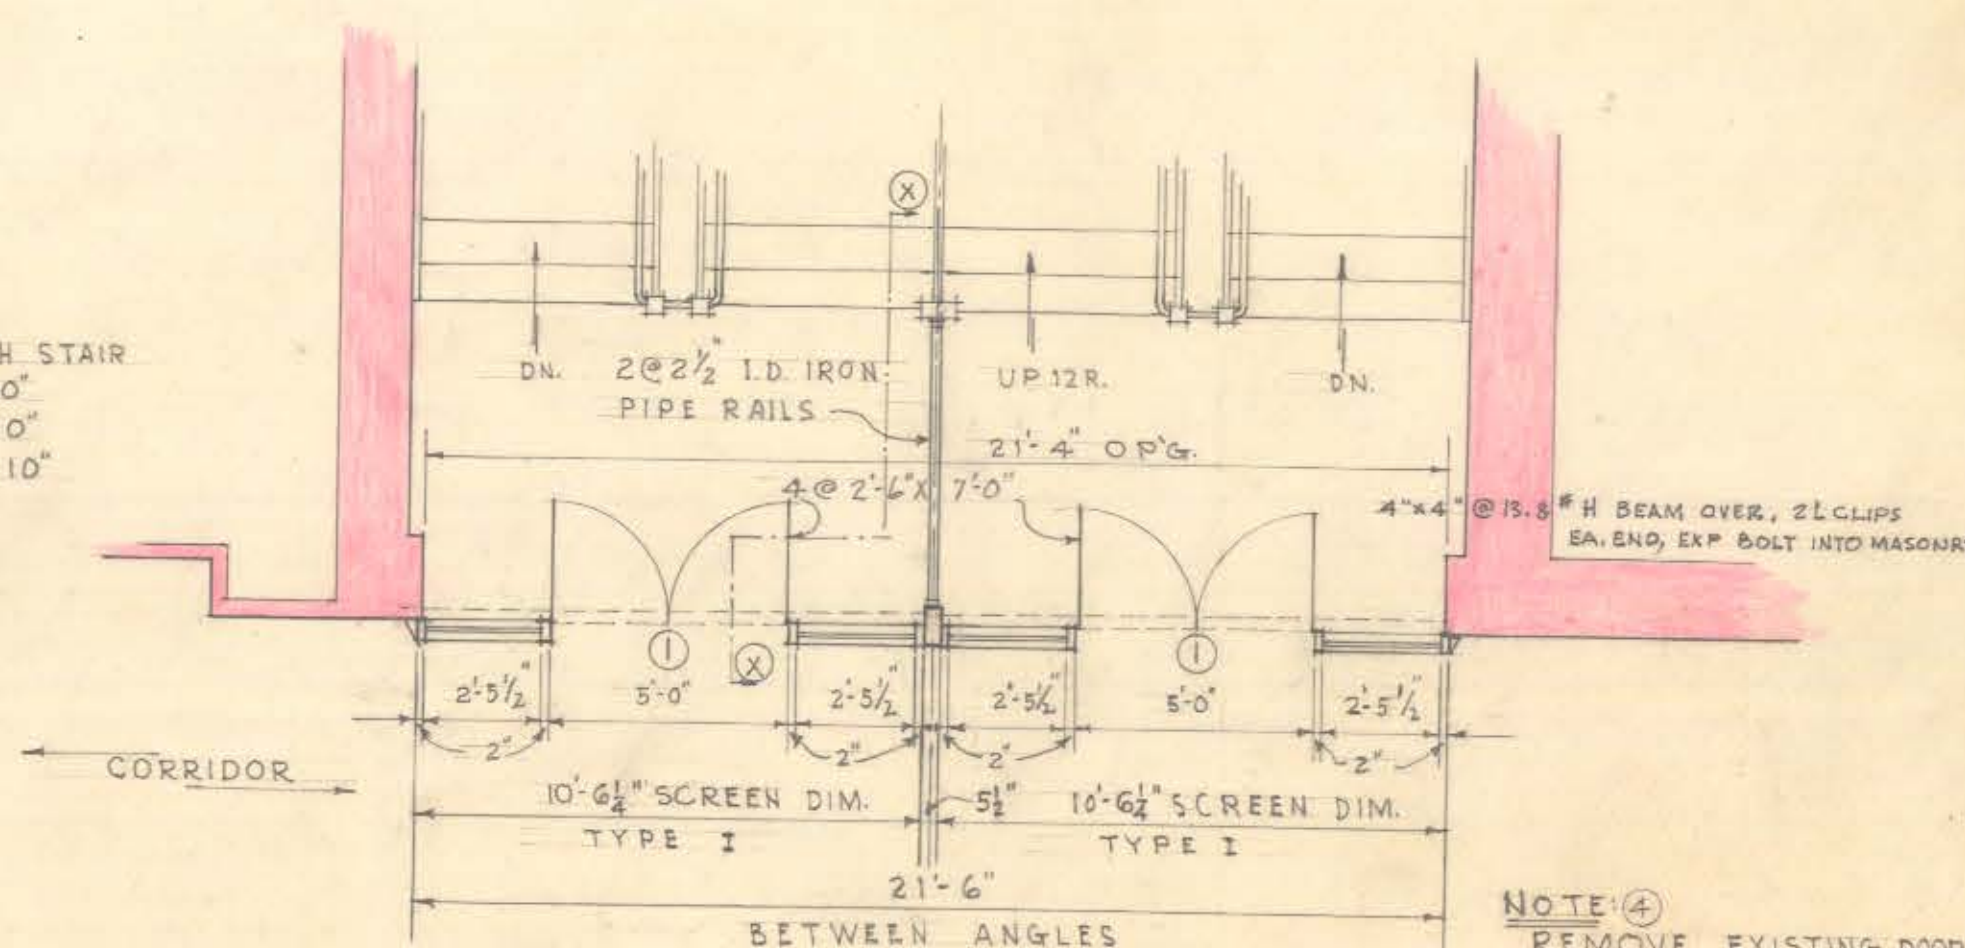


TYPICAL FLOOR PLAN
FIRST, SECOND & THIRD FLOORS
NORTH & SOUTH STAIR

NOTE: ④
REMOVE EXISTING DOOR
AND FRAME
INSTALL NEW HOLLOW
METAL FRAME AND
3'-6\"/>

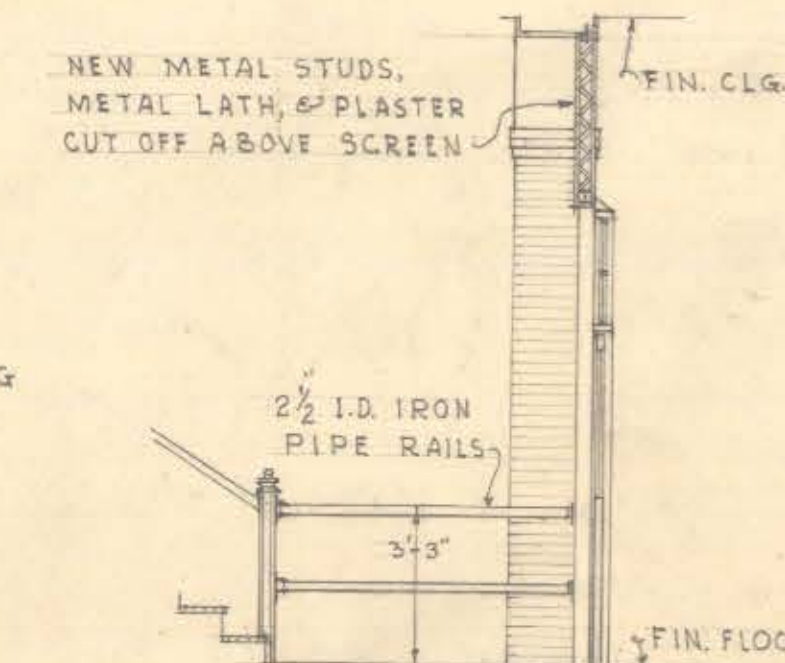


SECTION X-X

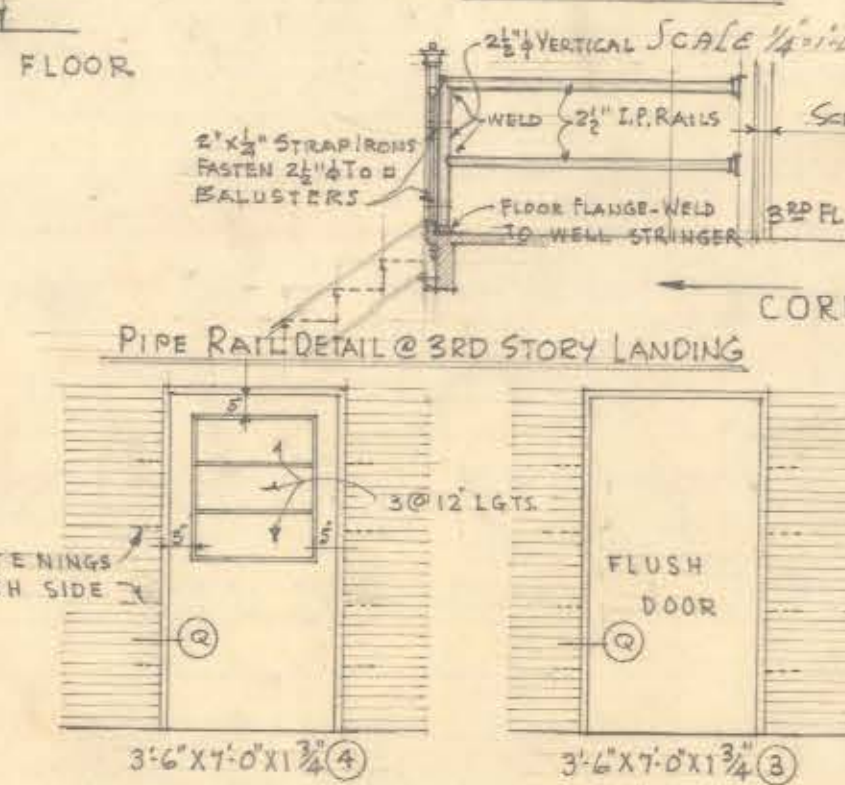


BASMENT PLAN OF NORTH STAIR


NOTE: ③
REMOVE EXISTING DOORS
AND FRAMES
INSTALL NEW HOLLOW
METAL FRAME AND
3'-6\"/>

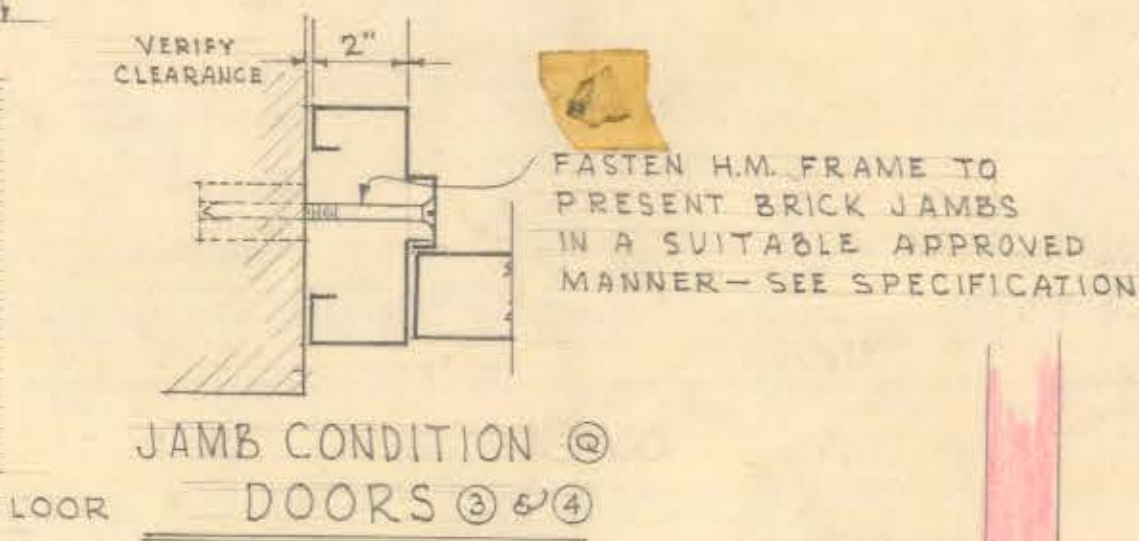

JAMB CONDITION @
DOORS ③ & ④

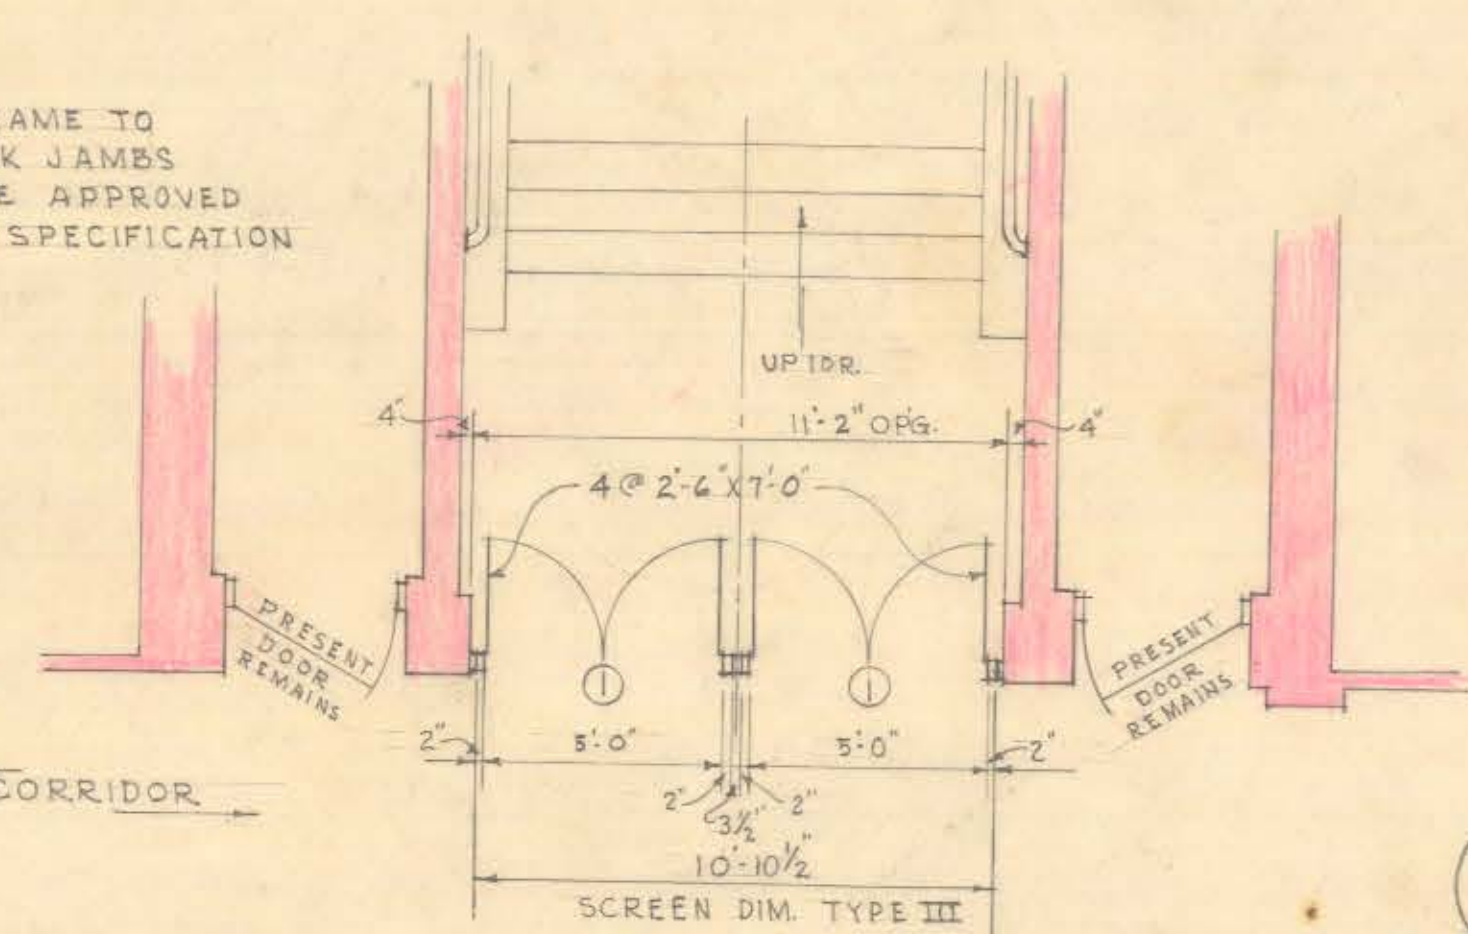

BASMENT PLAN OF SOUTH STAIR

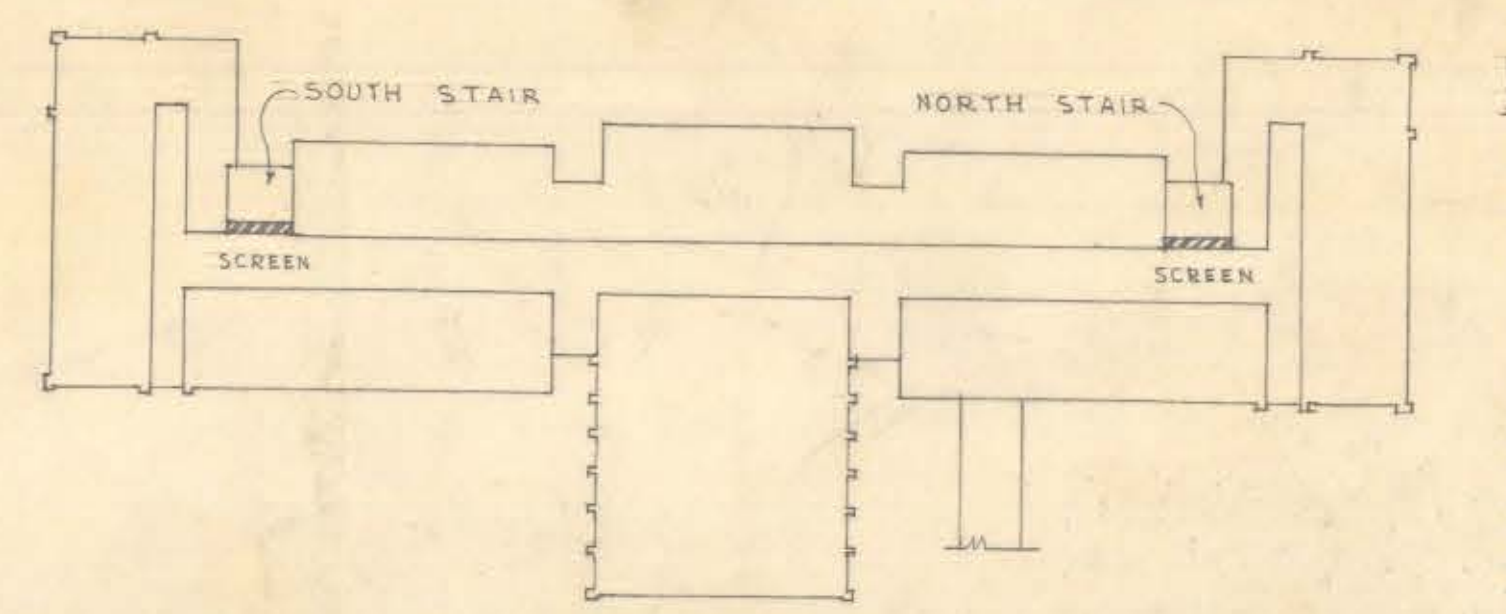

KEY PLAN H.P.H.S. BROAD ST. BLDG.
SOUTH AND NORTH STAIR ENCLOSURE SCREENS

VERIFY EXISTING
CONDITIONS AND
DIMENSIONS AT
BUILDING

CITY OF HARTFORD, CONNECTICUT
DEPARTMENT OF ENGINEERING
ALTERATIONS
HARTFORD PUBLIC HIGH SCHOOL
170 BROAD STREET
BROAD ST. BUILDING

SUBMITTED: Daniel J. Tancillo
RECOMMENDED: William J. Kelly
APPROVED: [Signature]
DIVISION ENGINEER: [Signature]
DESIGN: [Signature]
DRAWN: M.R.K.
CHECK: D.A.G.
DATE: JANUARY 29, 1951