




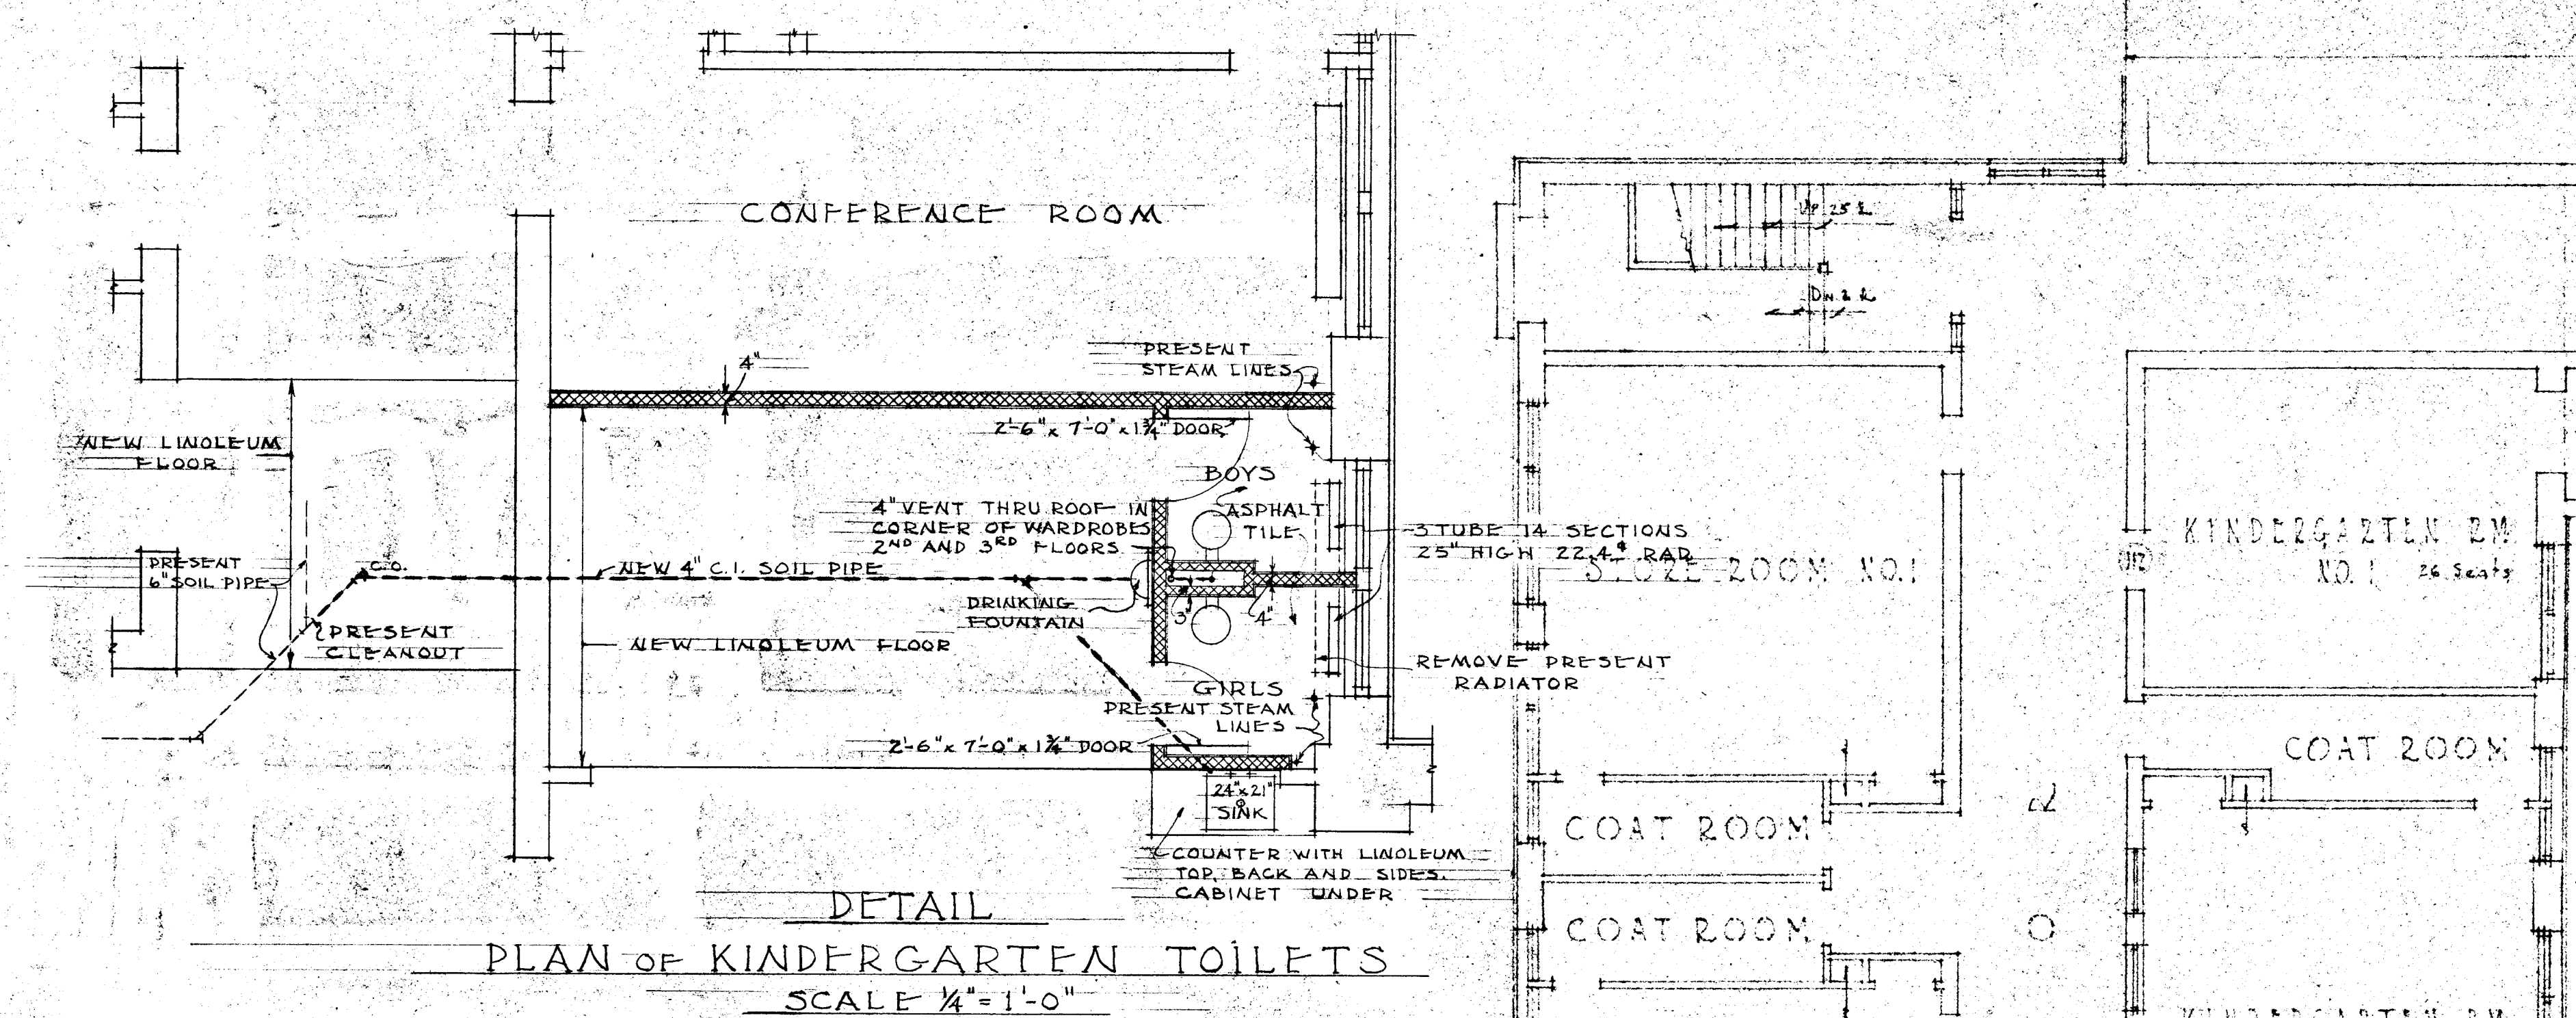


DETAIL
PLAN OF KINDERGARTEN TOILETS
SCALE 1/4" = 1'-0"

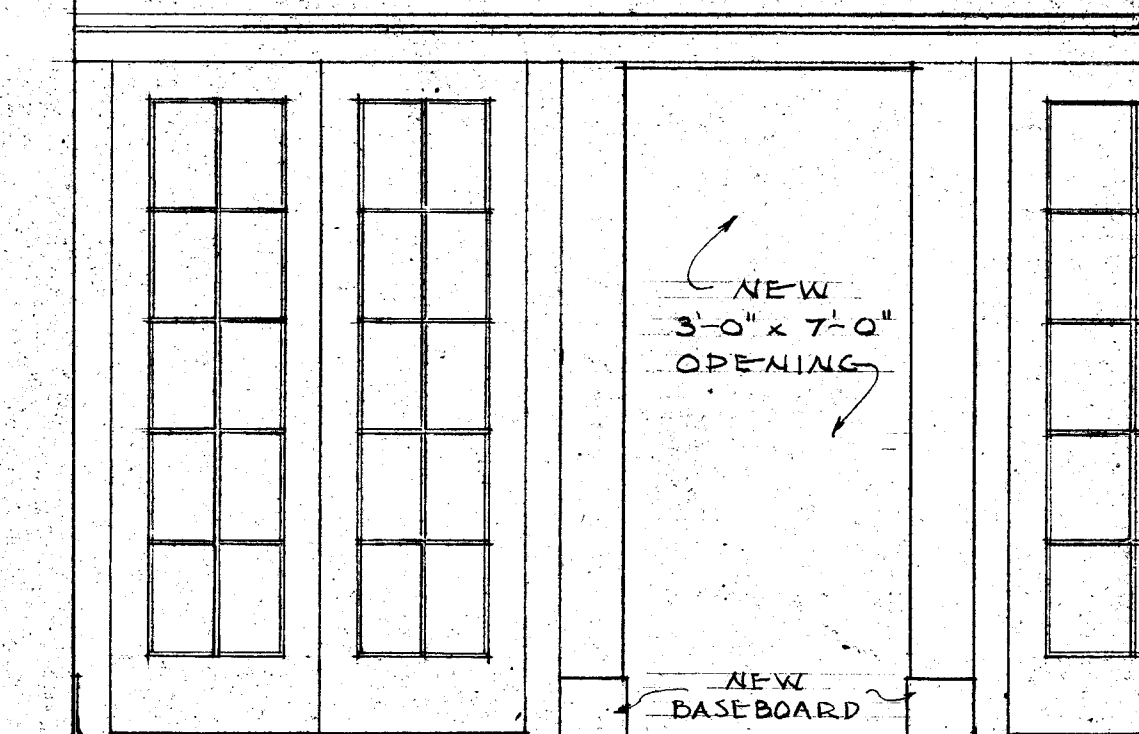


ELEVATION

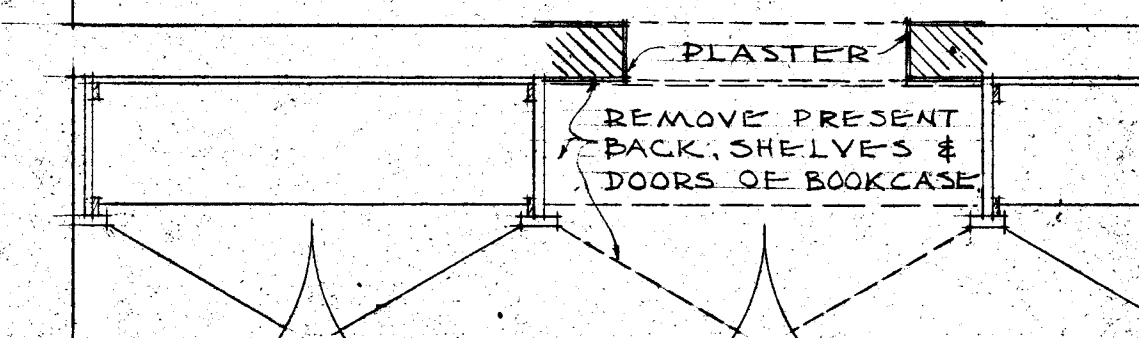

PLAN
DETAIL-SECTION A
SCALE 1/2" = 1'-0"

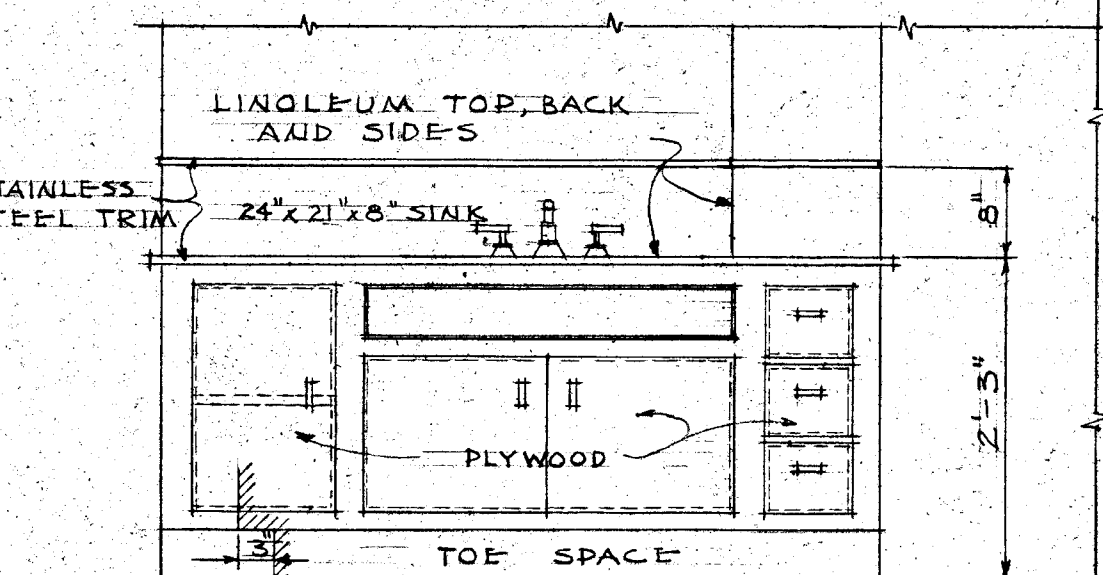

COUNTER DETAIL
SCALE 1/4" = 1'-0"

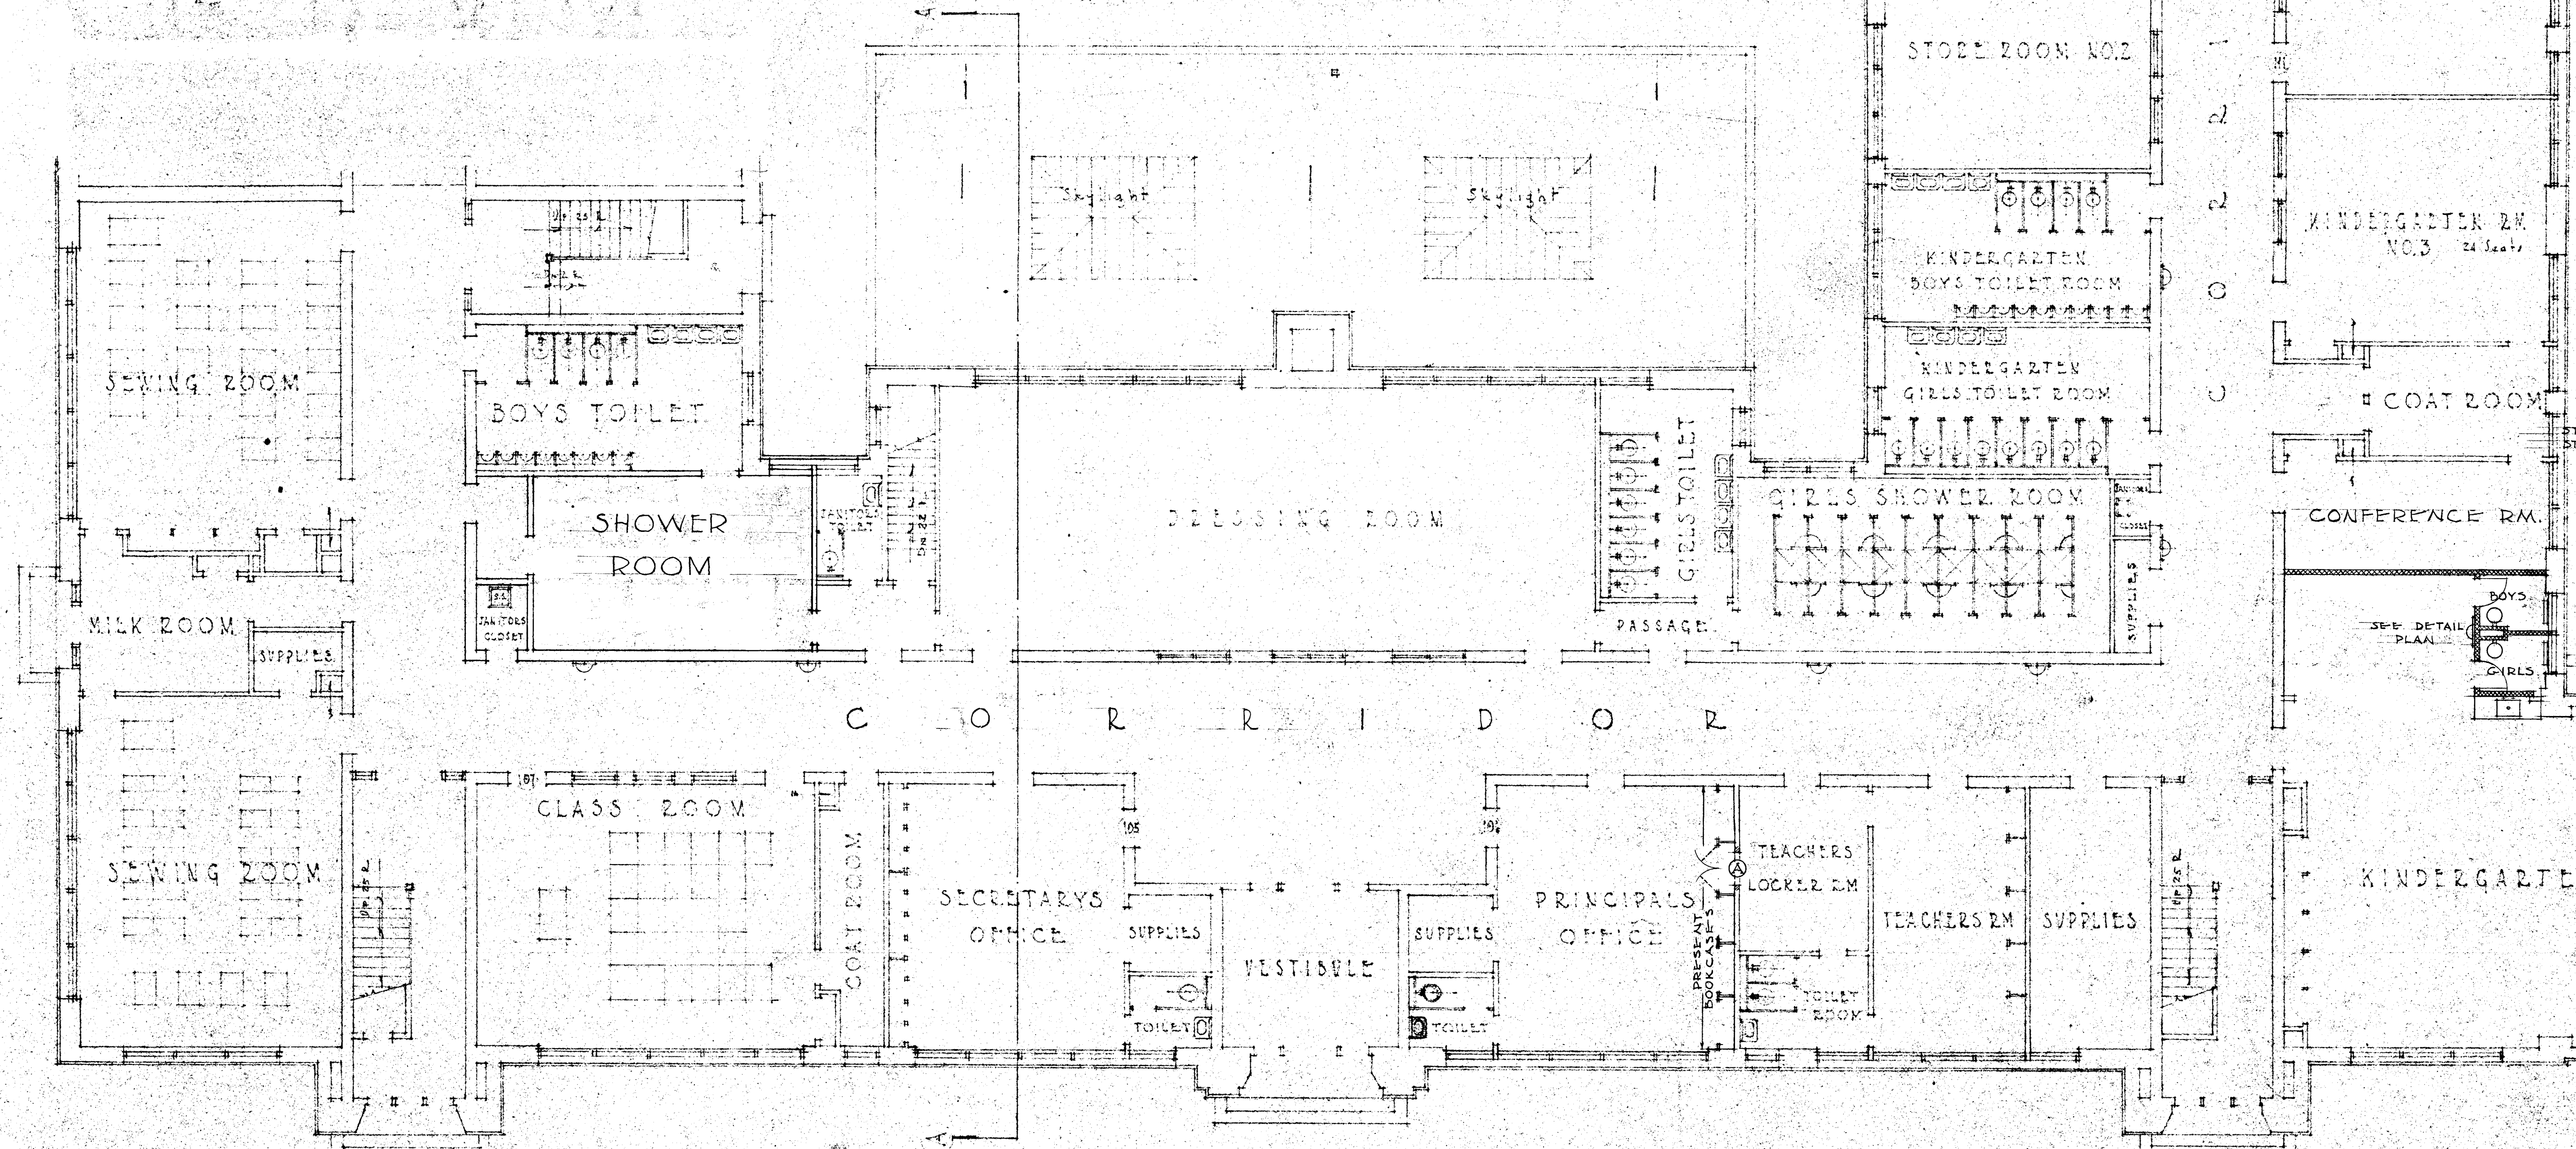

GROUND FLOOR PLAN
SCALE 1/4" = 1'-0"

LEGEND
NEW CINDER BLOCK PARTITIONS

VERIFY EXISTING
CONDITIONS AND
DIMENSIONS AT
BUILDING

ALTERATIONS
HENRY BARNARD SCHOOL
1340 MAIN STREET

Drawn by Daniel J. Tardiff, assisted by William G. Sullivan, Shading by Helen E.J.S.

E.J.S. 09150

D.A.G. MAY 28-1951