


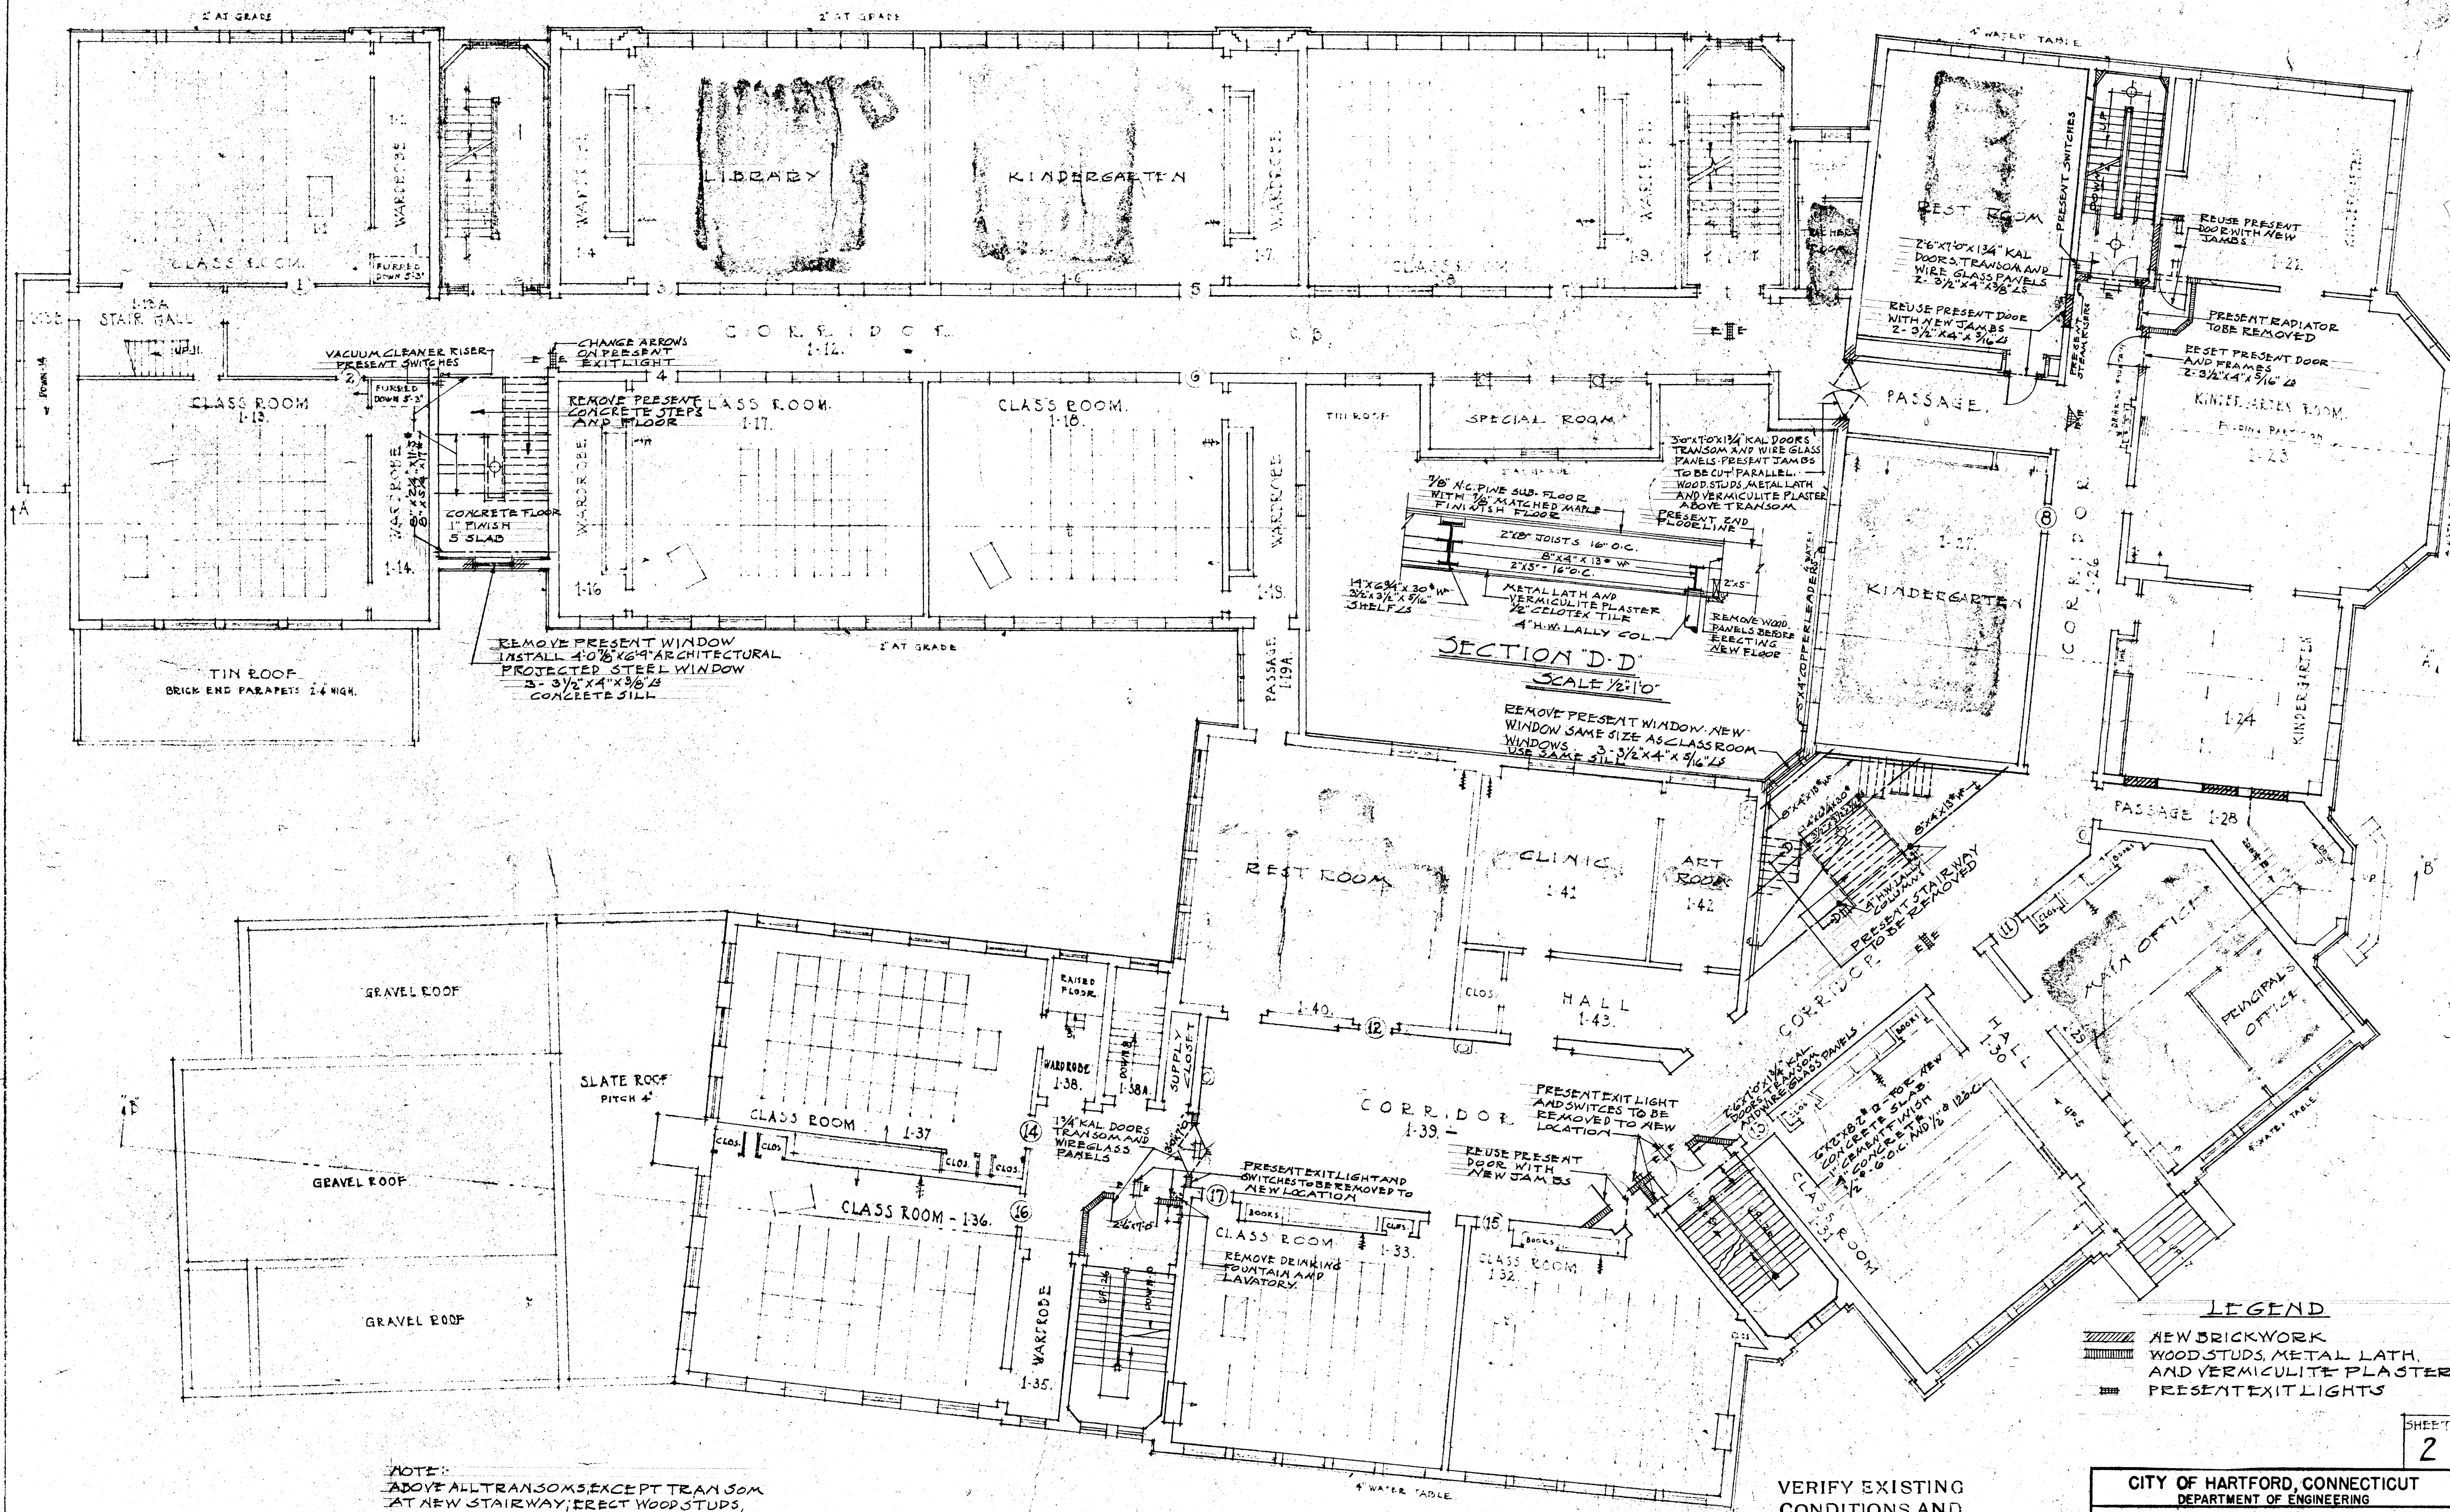

FIRST FLOOR PLAN
SCALE 1/8"=1'-0"

CITY OF HARTFORD, CONNECTICUT DEPARTMENT OF ENGINEERING			
ALTERATIONS WASHINGTON ST. SCHOOL 161 WASHINGTON STREET			
DESIGNED BY DANIEL J. TUCKER DIVISION ENGINEER	DRAWN BY D.A.G.	RECOMMENDED BY WILLIAM W. BULLARD ASST. CITY ENGINEER	APPROVED BY [Signature] CITY ENGINEER
TRACED	CHECKED BY D.J.T.	DAYBOOK NO. 09025	DATE MAY 24, 1950