


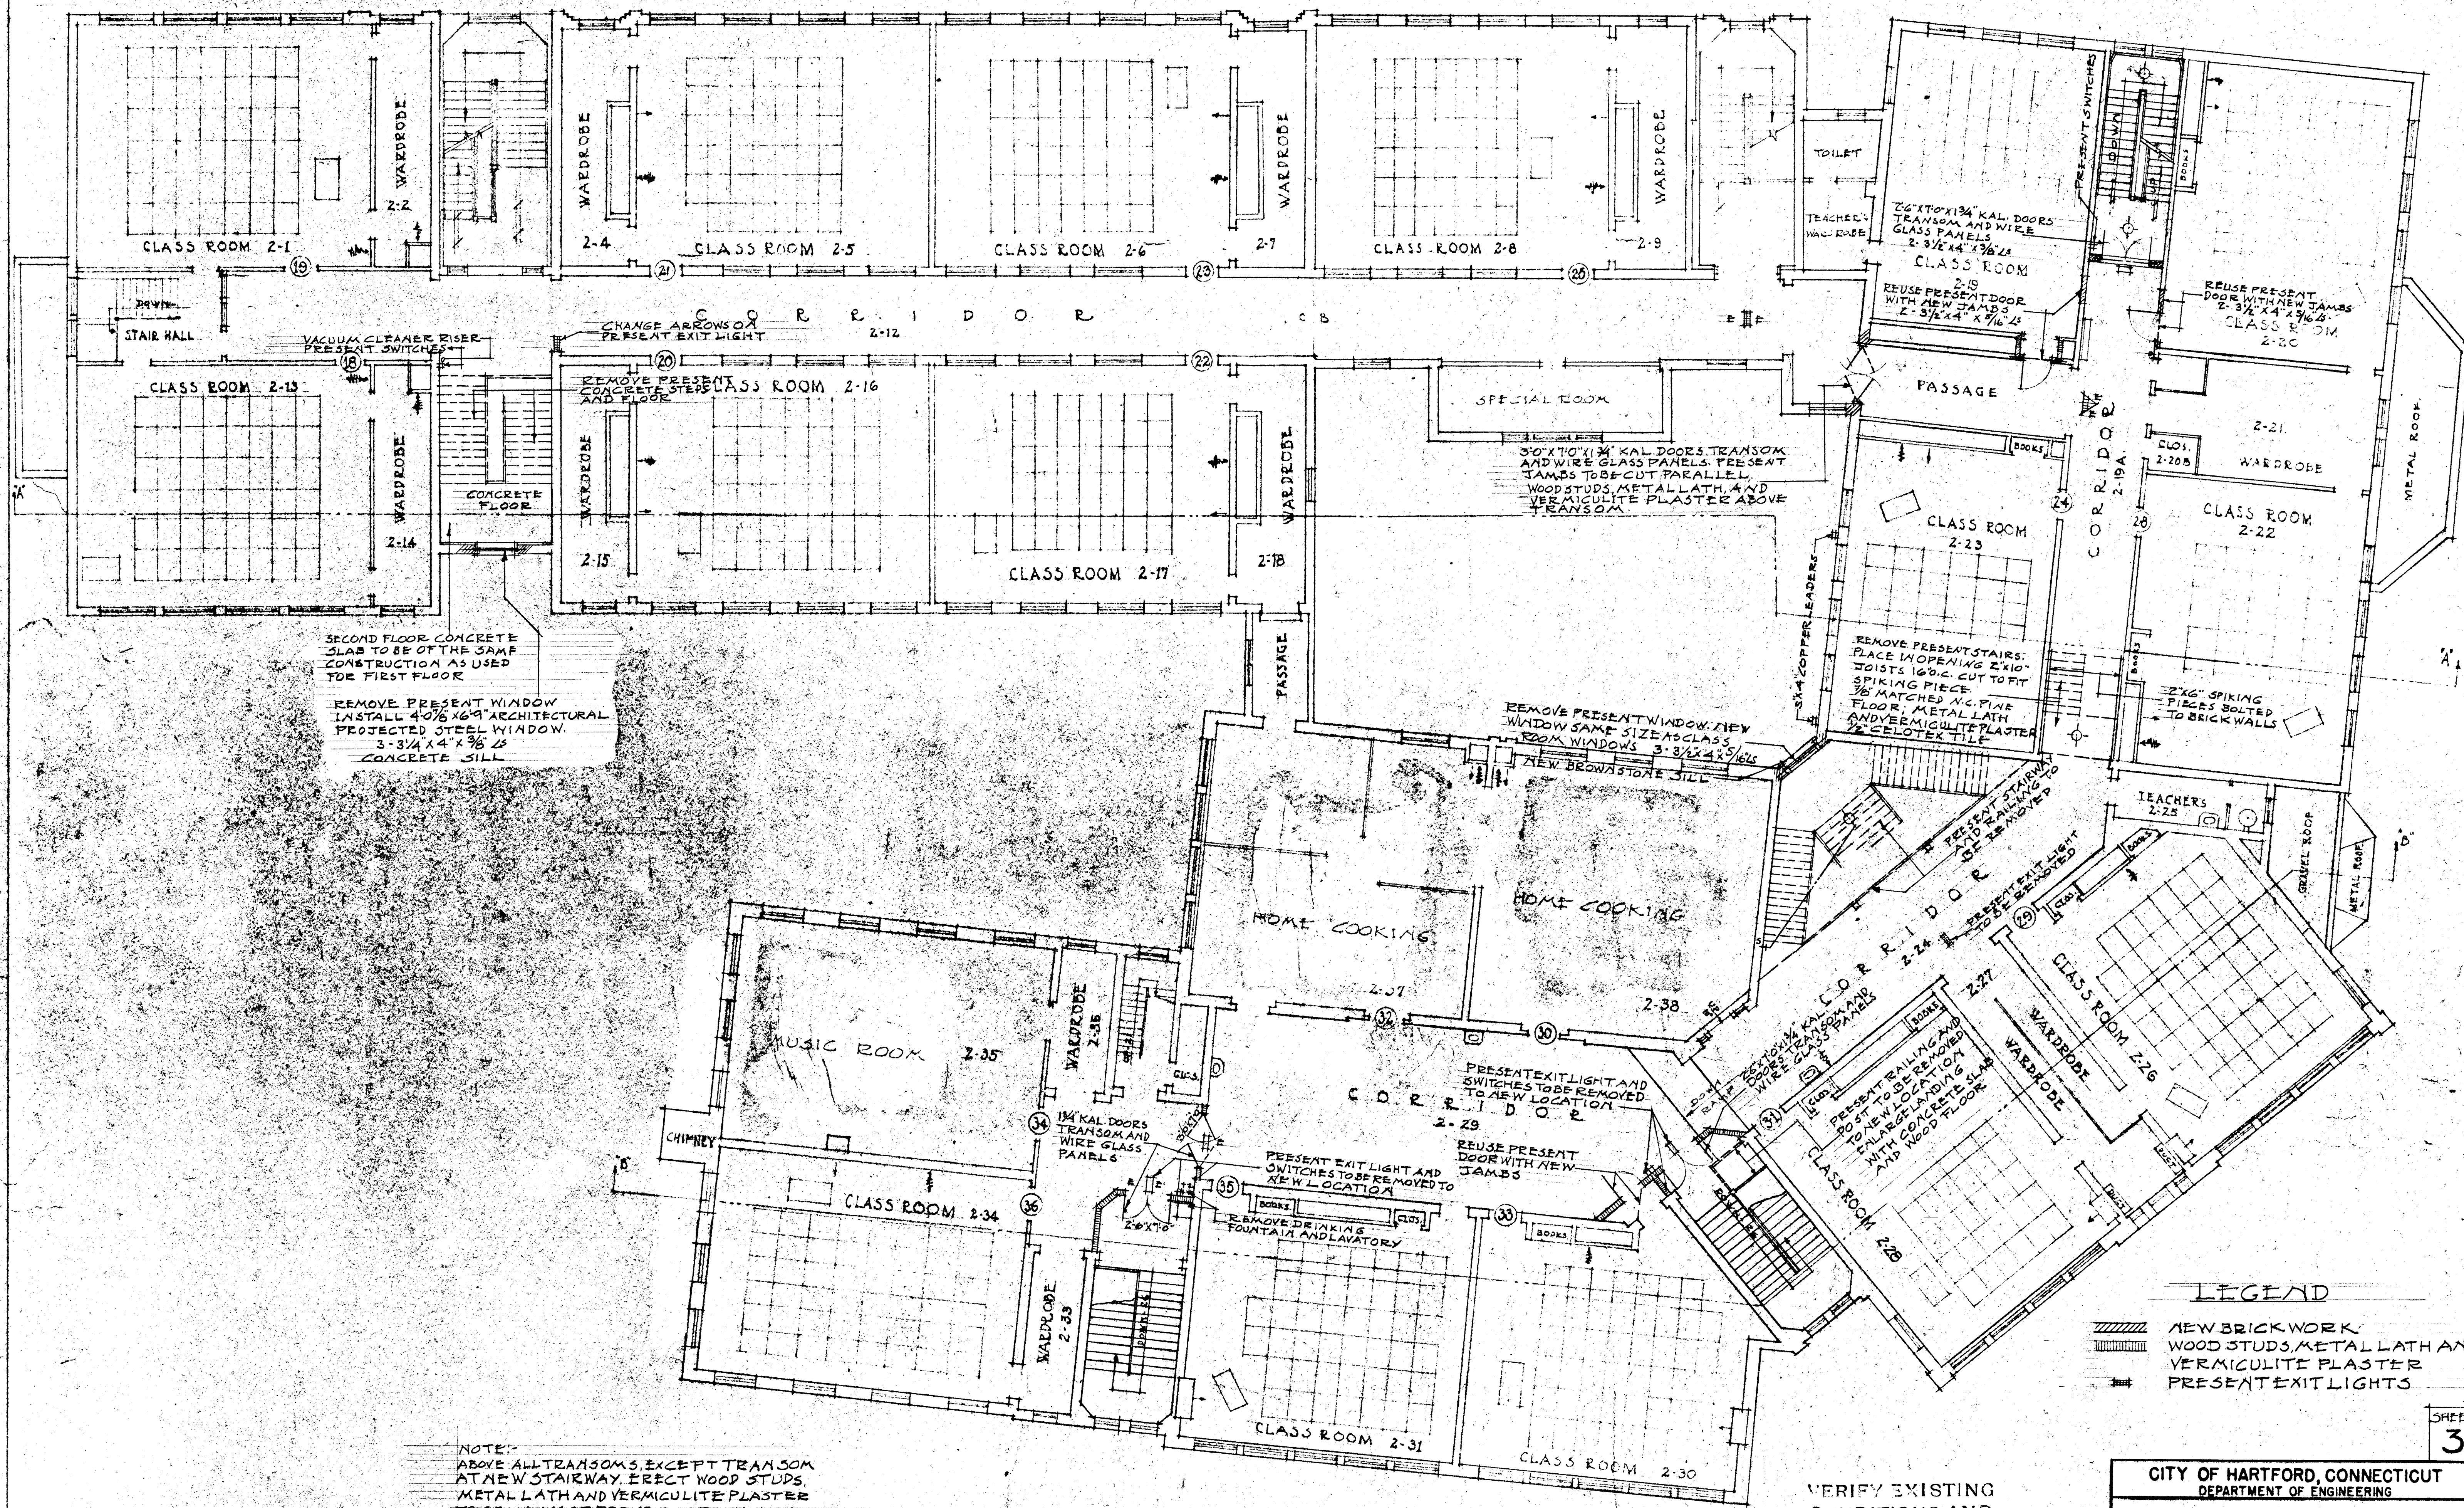

SECOND FLOOR CONCRETE SLAB TO BE OF THE SAME CONSTRUCTION AS USED FOR FIRST FLOOR

REMOVE PRESENT WINDOW. INSTALL 4'-0\" x 6'-9\" ARCHITECTURAL PROJECTED STEEL WINDOW. 3'-3 1/4\" x 4'-5 1/2\". CONCRETE SILL

NOTE: ABOVE ALL TRANSOMS, EXCEPT TRANSOM AT NEW STAIRWAY, ERECT WOOD STUDS, METAL LATH AND VERMICULITE PLASTER TO CEILING OR PRESENT OPENINGS.

ELECTRIC WORK NOT INCLUDED IN THIS CONTRACT

SECOND FLOOR PLAN
SCALE 1/8\" = 1'-0\"

NOTE: WHEN PRESENT DOORS ARE TO BE REUSED HAVE TRANSOMS, THE WHOLE UNIT OF DOOR AND TRANSOM TO BE REUSED

VERIFY EXISTING CONDITIONS AND DIMENSIONS AT BUILDING

CITY OF HARTFORD, CONNECTICUT DEPARTMENT OF ENGINEERING			
ALTERATIONS WASHINGTON ST. SCHOOL 141 WASHINGTON STREET			
SUBMITTED	RECOMMENDED	APPROVED	
DIVISION ENGINEER	ASST. CITY ENG.	CITY ENGINEER	
DESIGN	DRAWN	DAYBOOK NO. 04086	
TRACED	CHECK	DATE MAY 24-1950	