
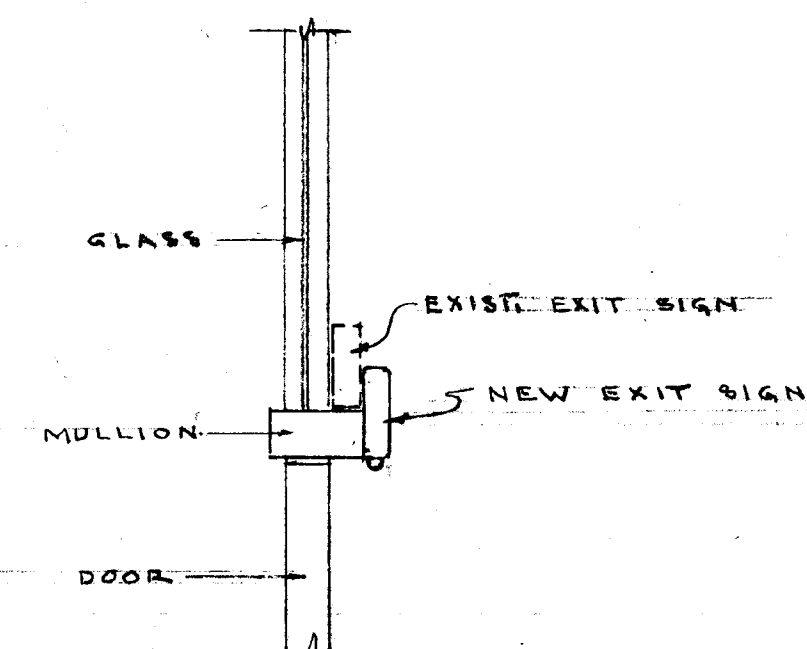


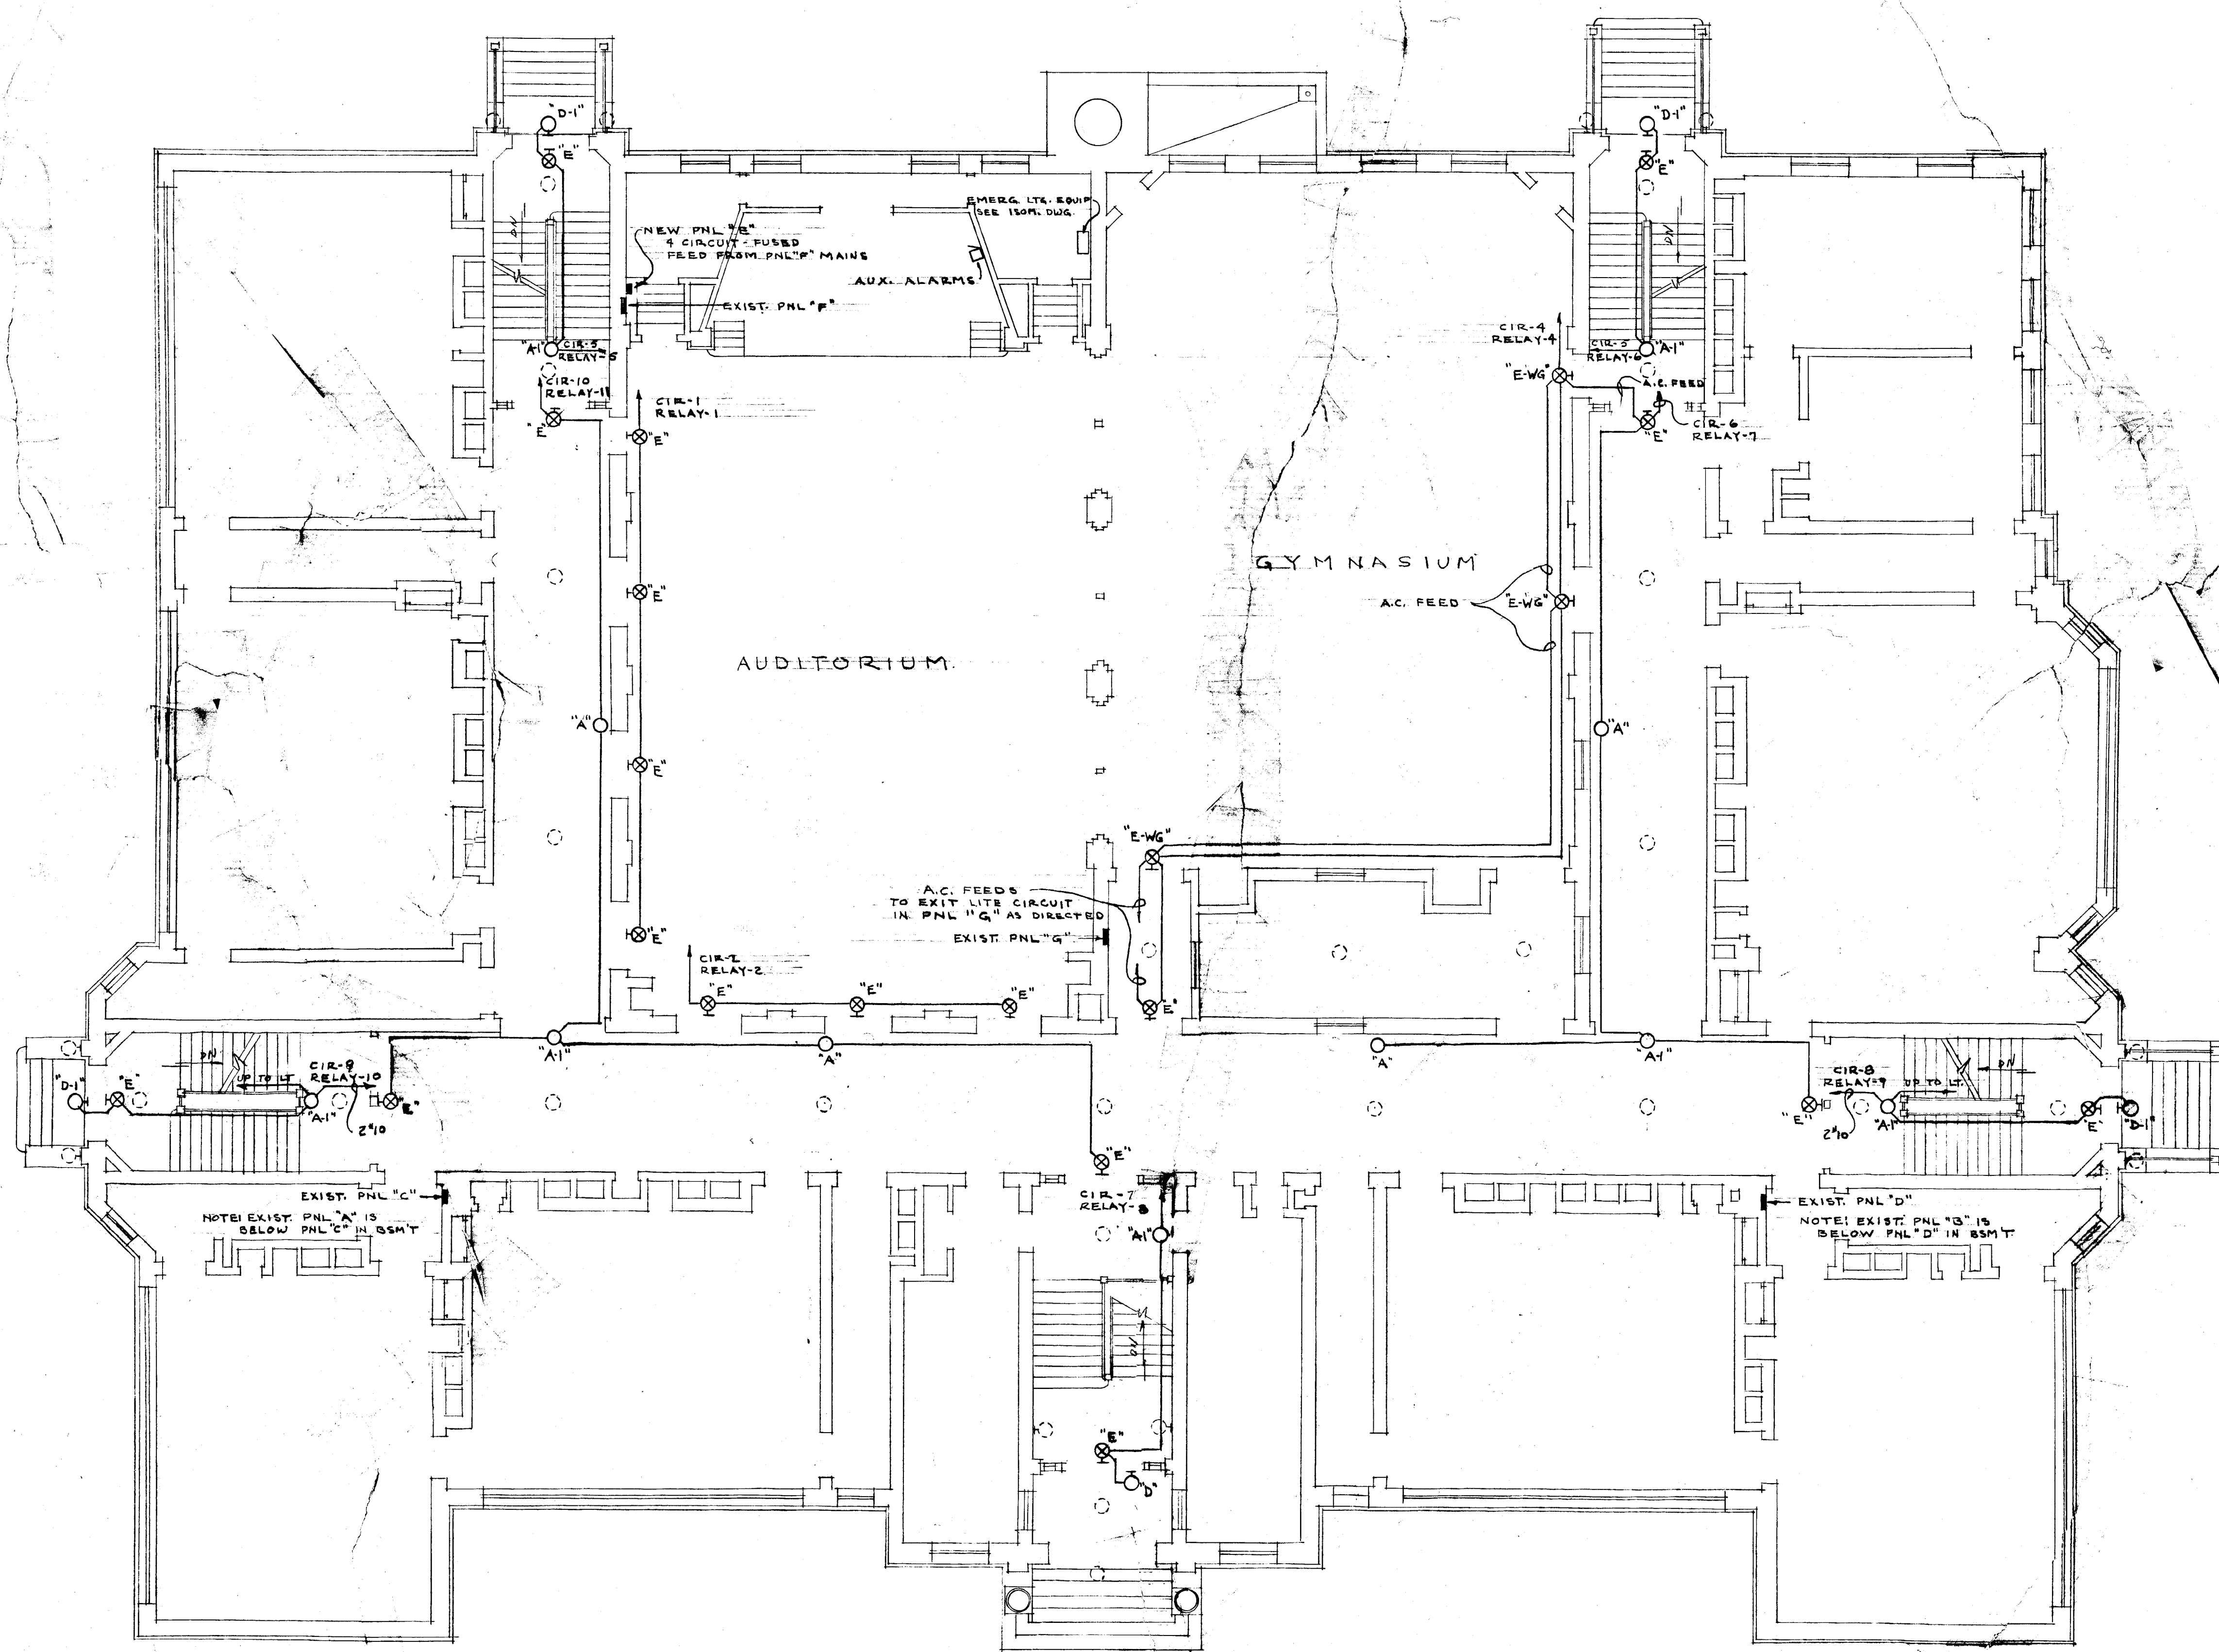

DETAIL OF EXIT SIGN MOUNTING
AT EXIT DOORS IN STAIRWELLS
NO SCALE

FIRST FLOOR PLAN
SCALE 1/8" = 1'-0"

CITY OF HARTFORD, CONNECTICUT DEPARTMENT OF ENGINEERING		
EMERGENCY LIGHTING FOR RICHARD J. KINSELLA SCHOOL 42 CHARTER OAK AV., HARTFORD CONN.		
SUBMITTED DIVISION ARCHITECT	RECOMMENDED CITY ARCHITECT	APPROVED CITY ENGINEER
DESIGN R.G.B.	DRAWN R.G.B.	DAYBOOK NO. 09610-H
TRACED	CHECK	DATE MARCH 10, 1960

VERIFY EXISTING
CONDITIONS AND
DIMENSIONS AT
BUILDING