


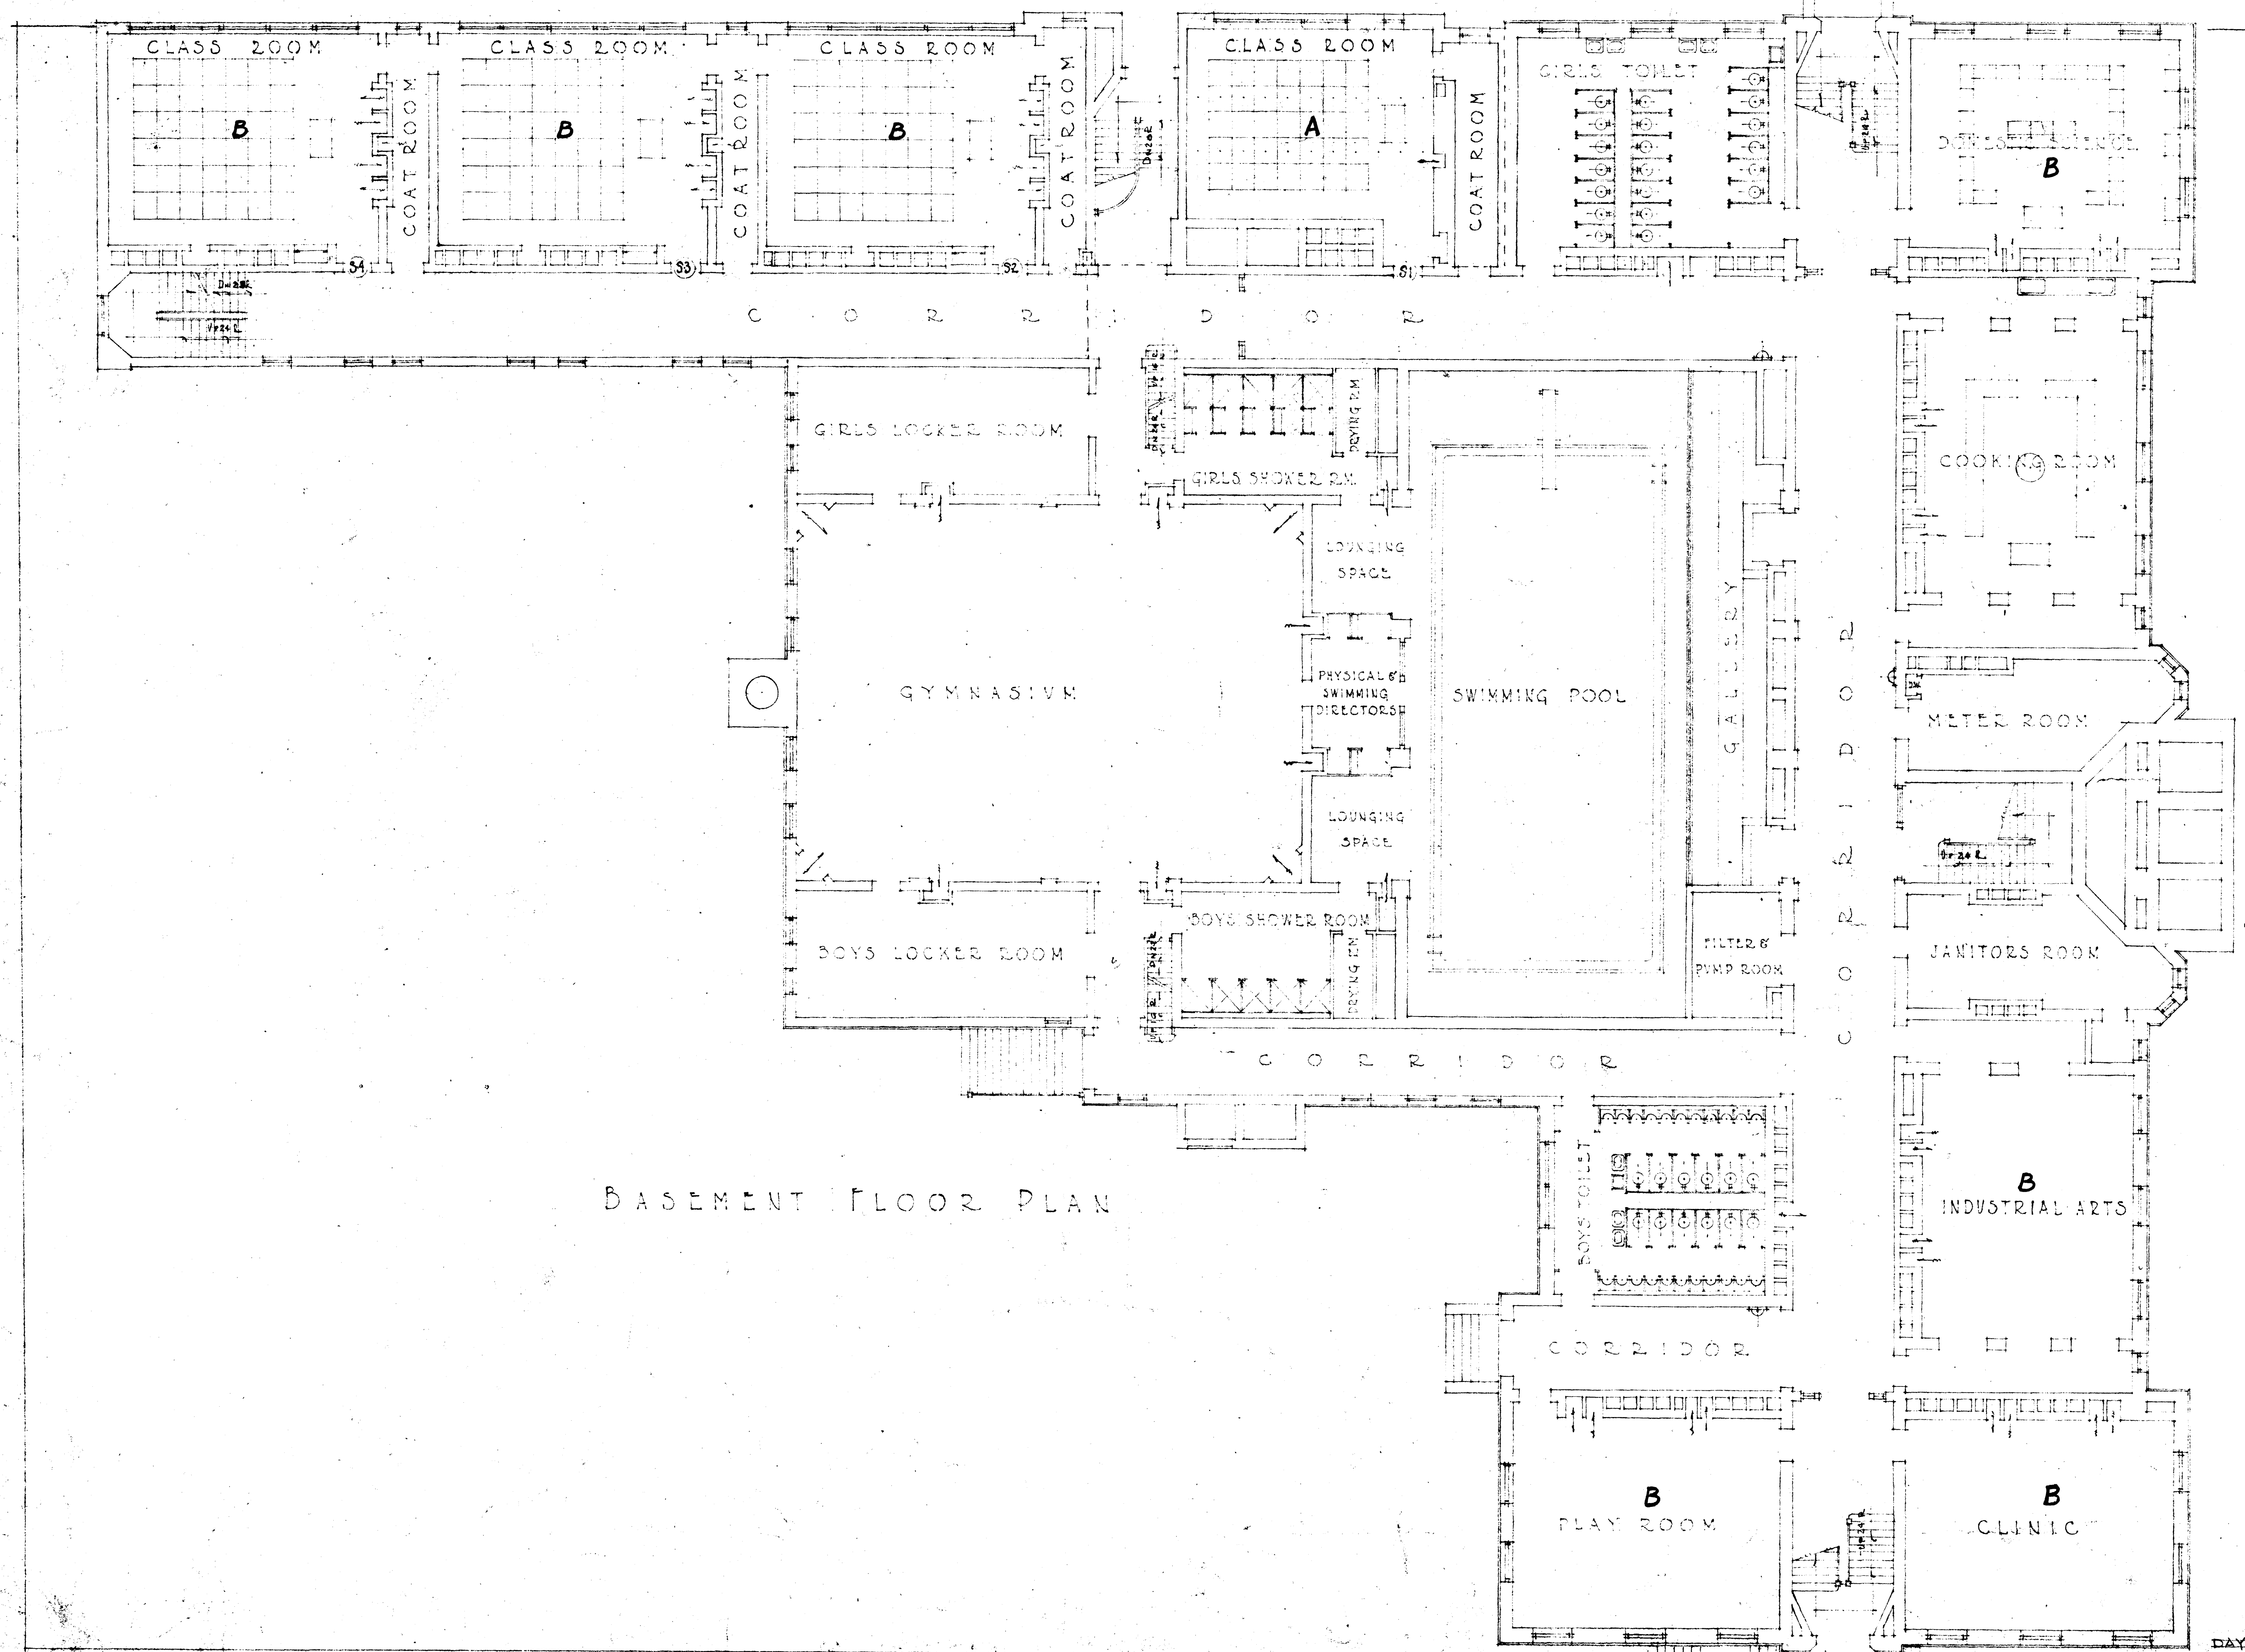

BASEMENT FLOOR PLAN

FILED B-20

ALFRED E. BURR SCHOOL
400 WETHERSHED AVE.

Date 2-28-34 Scale 1/8" = 1' ft. Drawn by P.H.D.

DAY BOOK No. 09230-A